



1 BAR 103 MILLWORK  
322 327 1 : 20

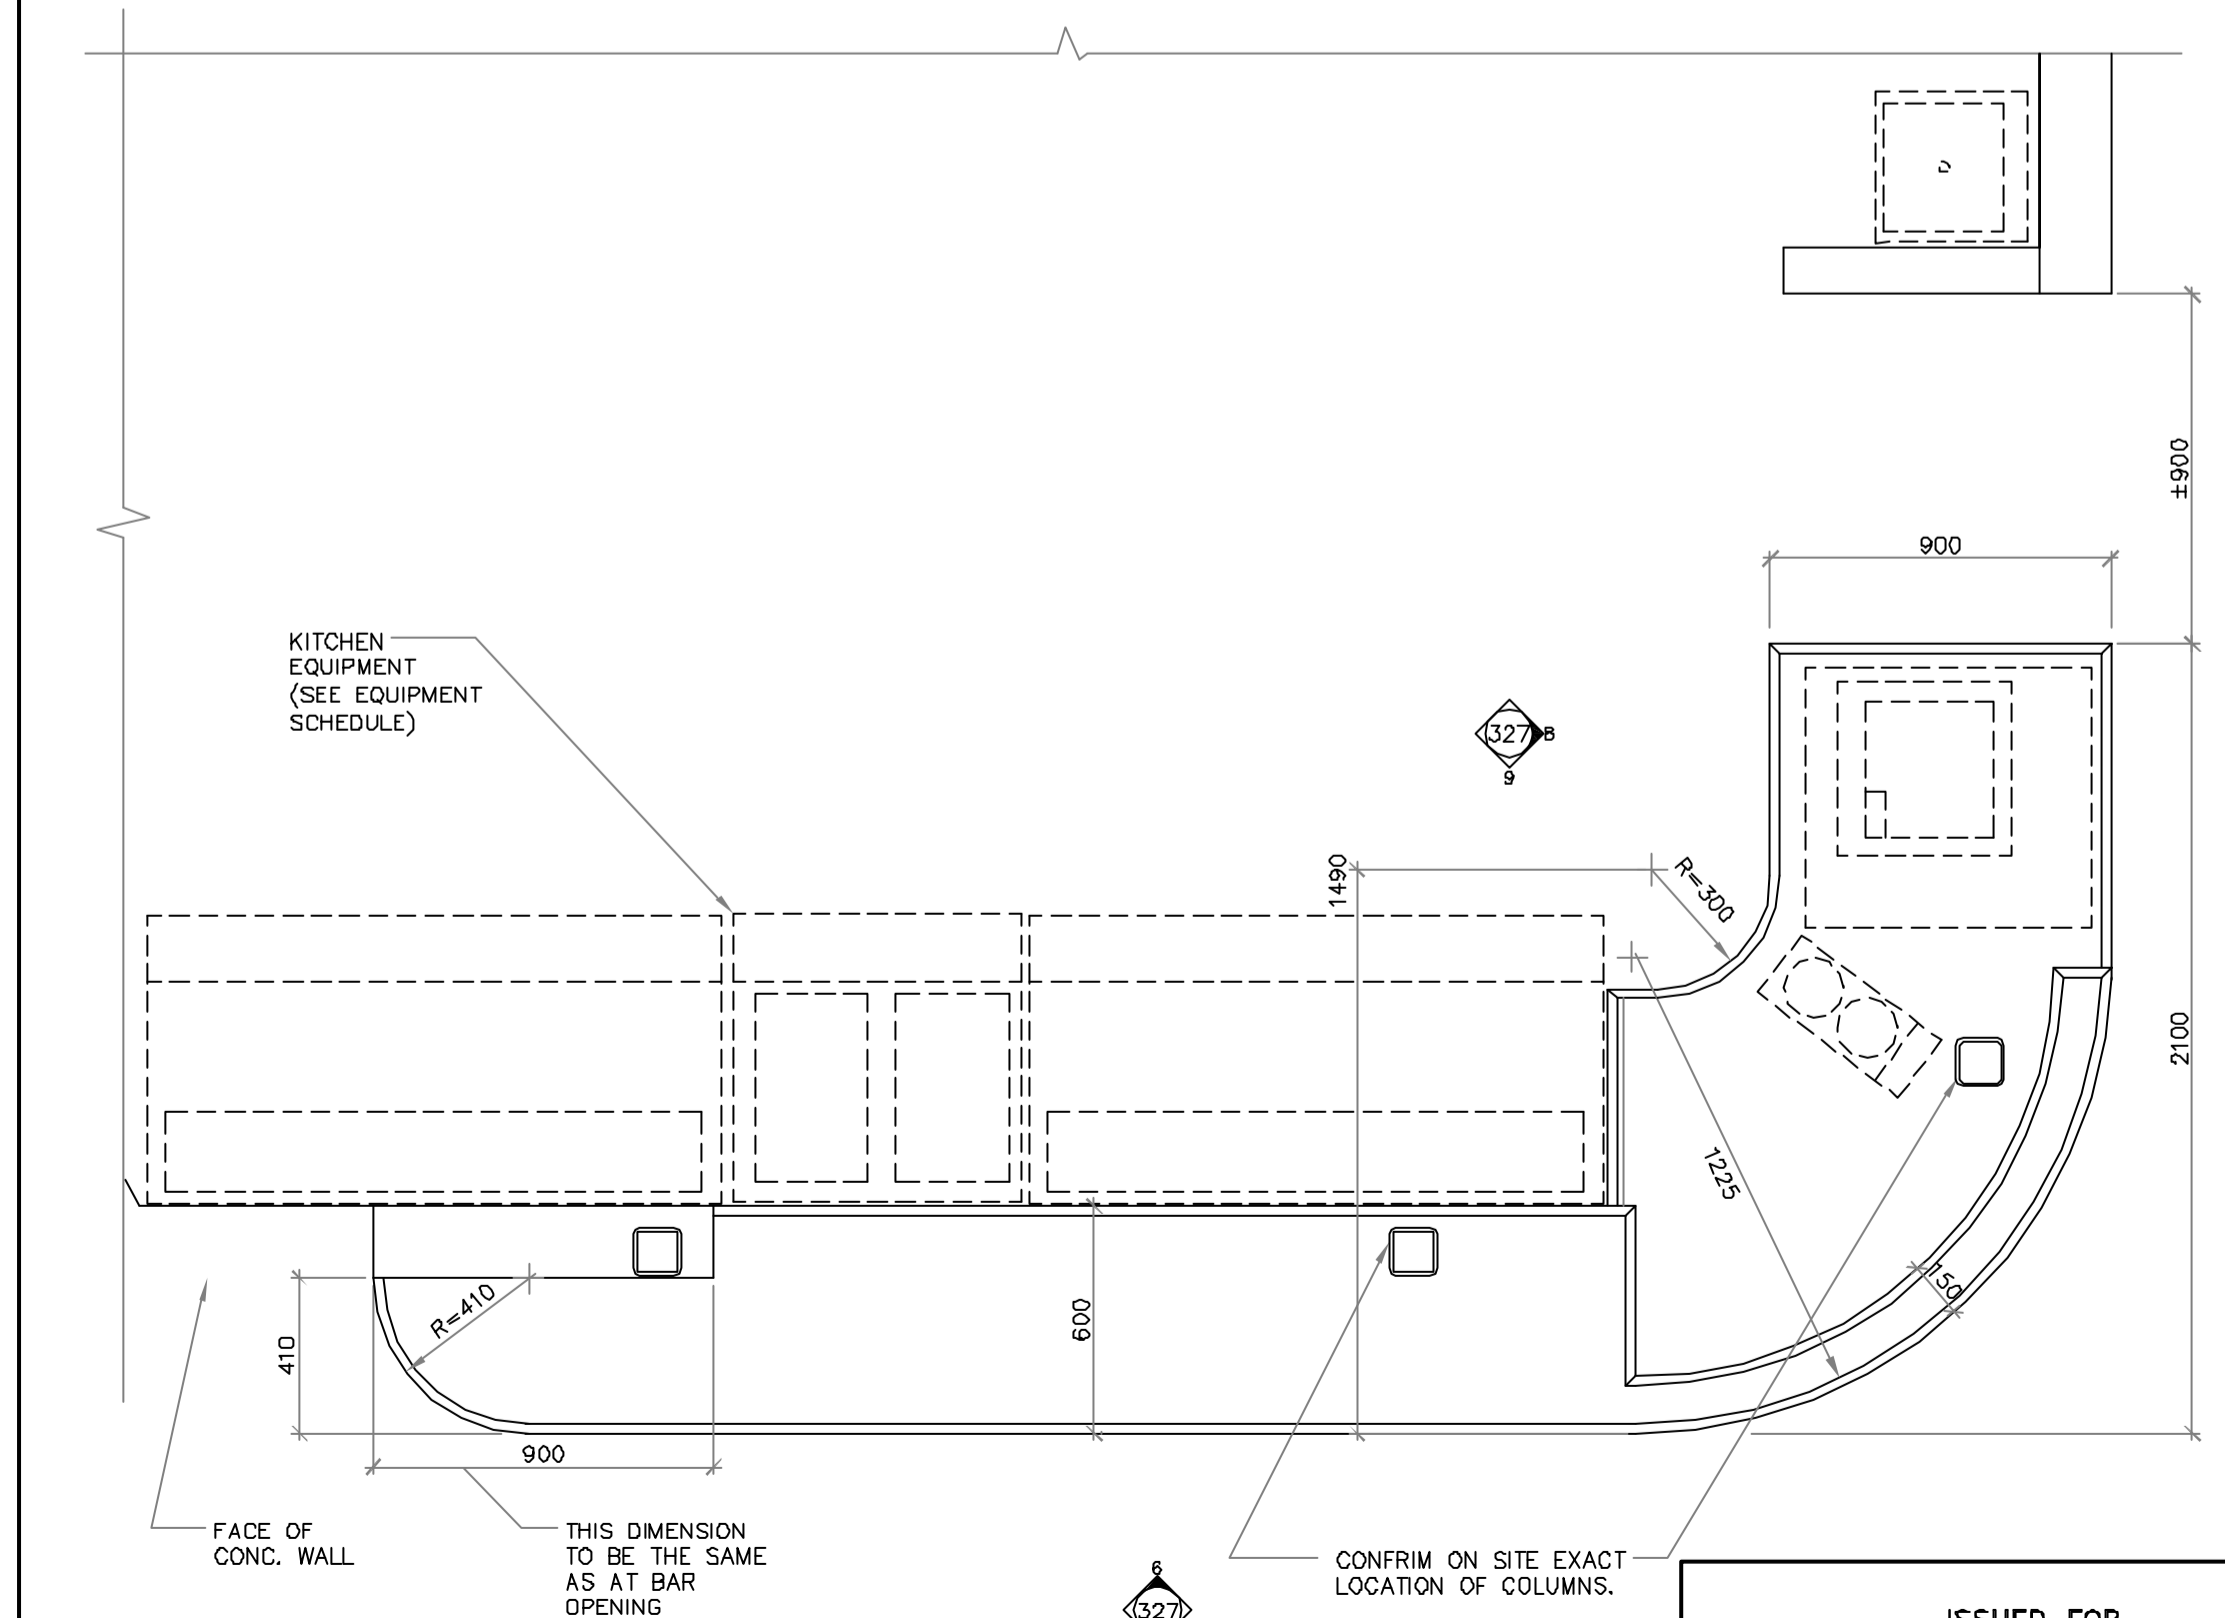


10 KITCHEN 103 MILLWORK  
322 327 1 : 20

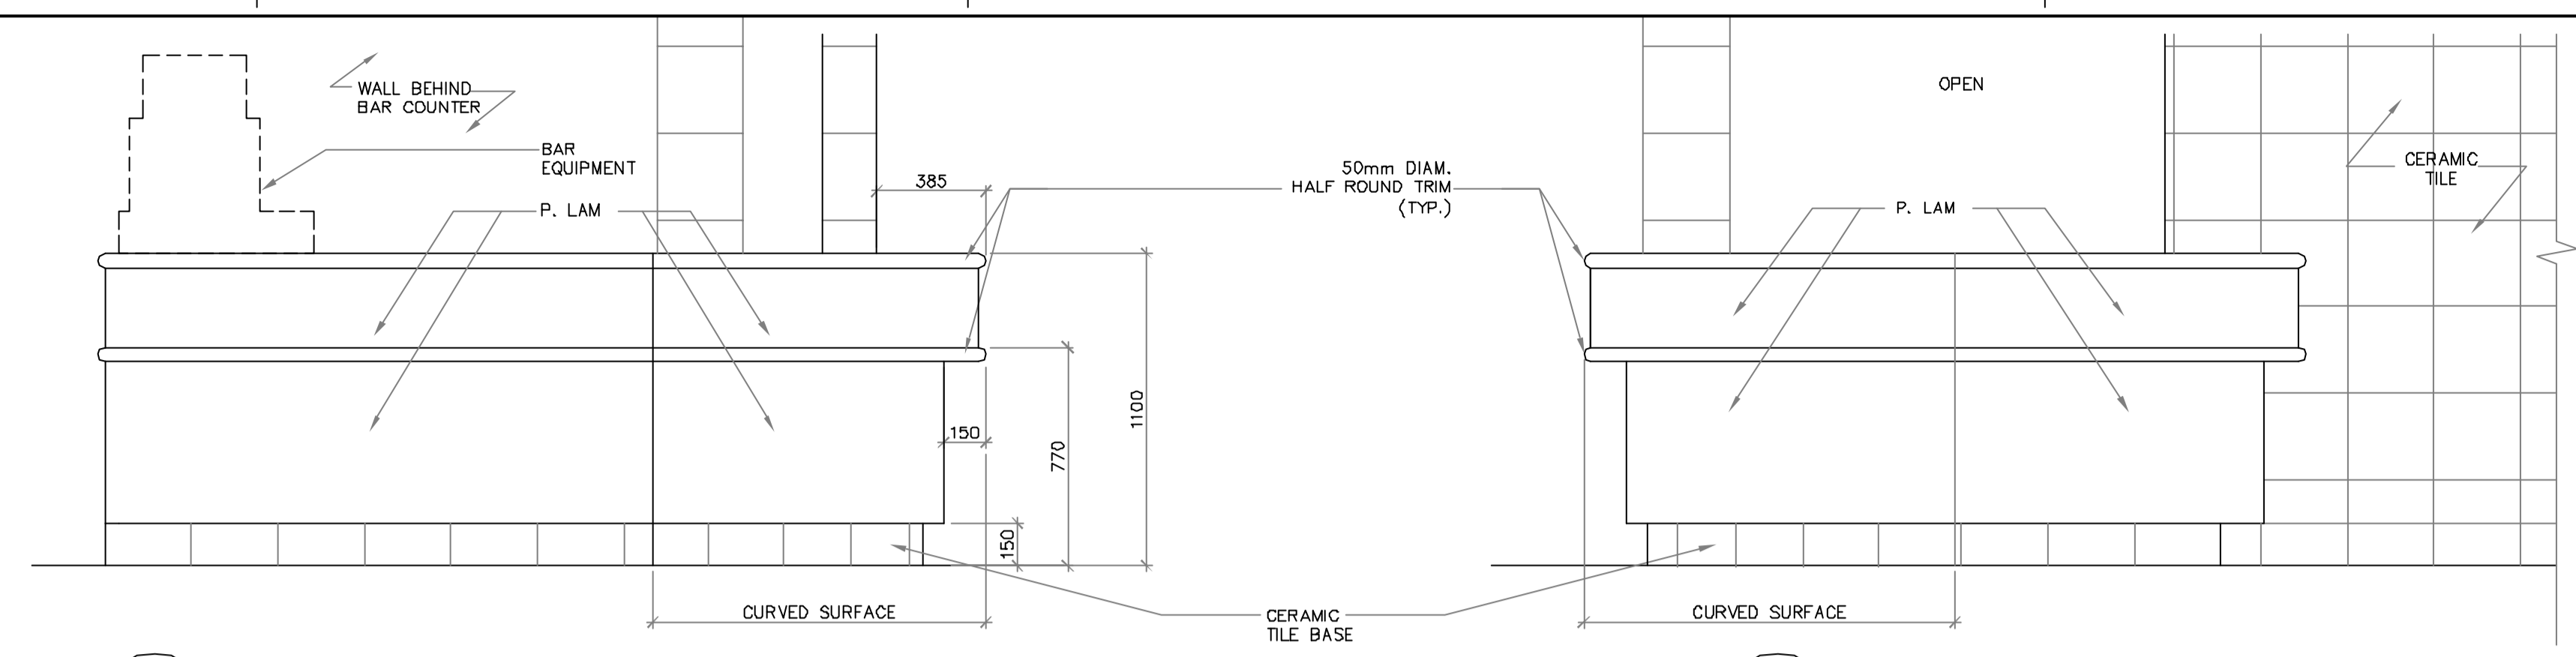


2 BAR ELEVATION  
327 327 1 : 20


3 BAR ELEVATION  
327 327 1 : 20

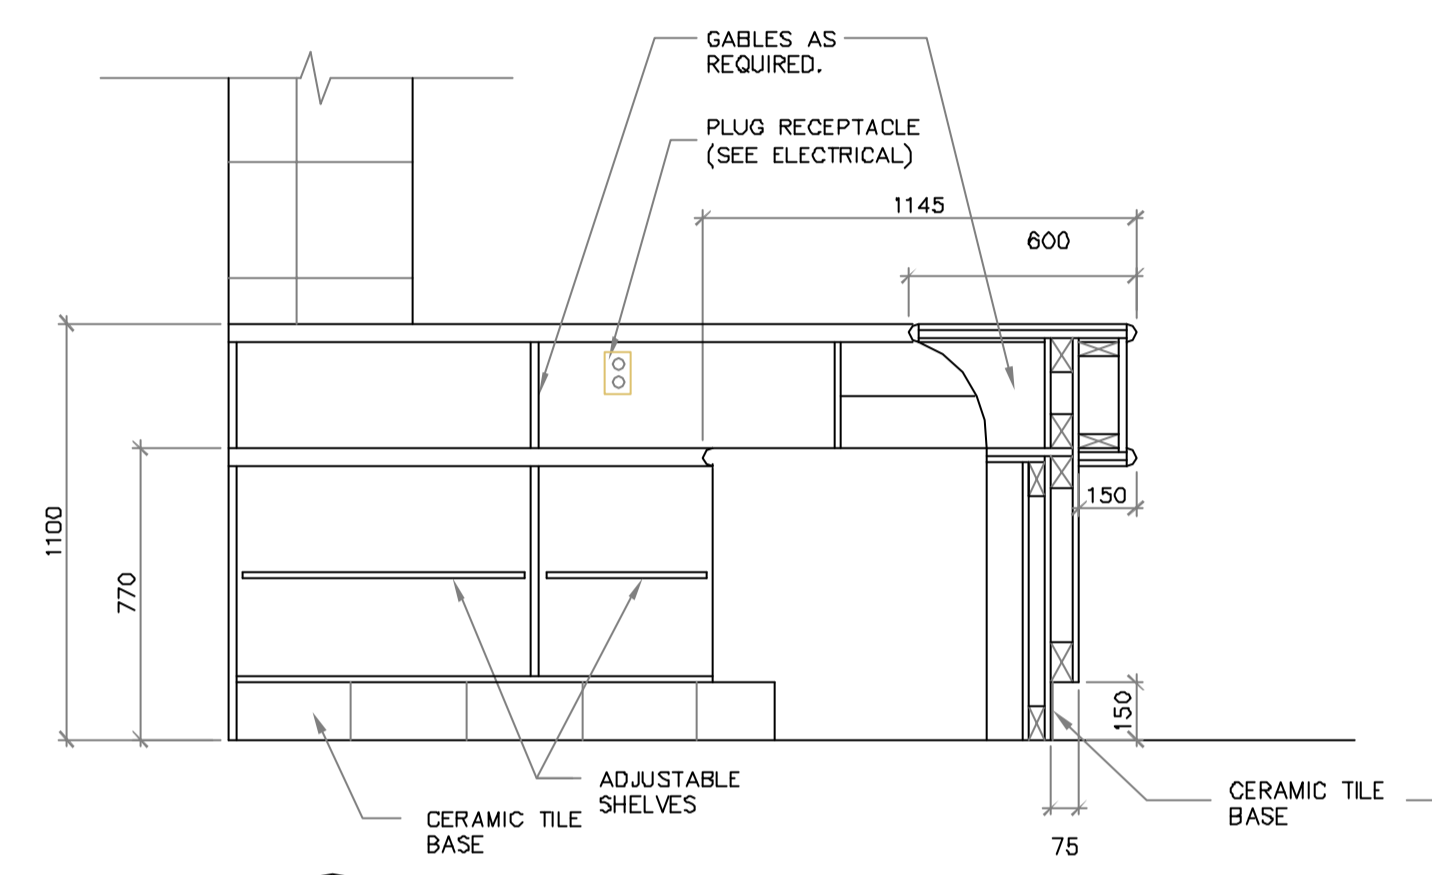


4 BAR ELEVATION / SECTION  
327 327 1 : 20

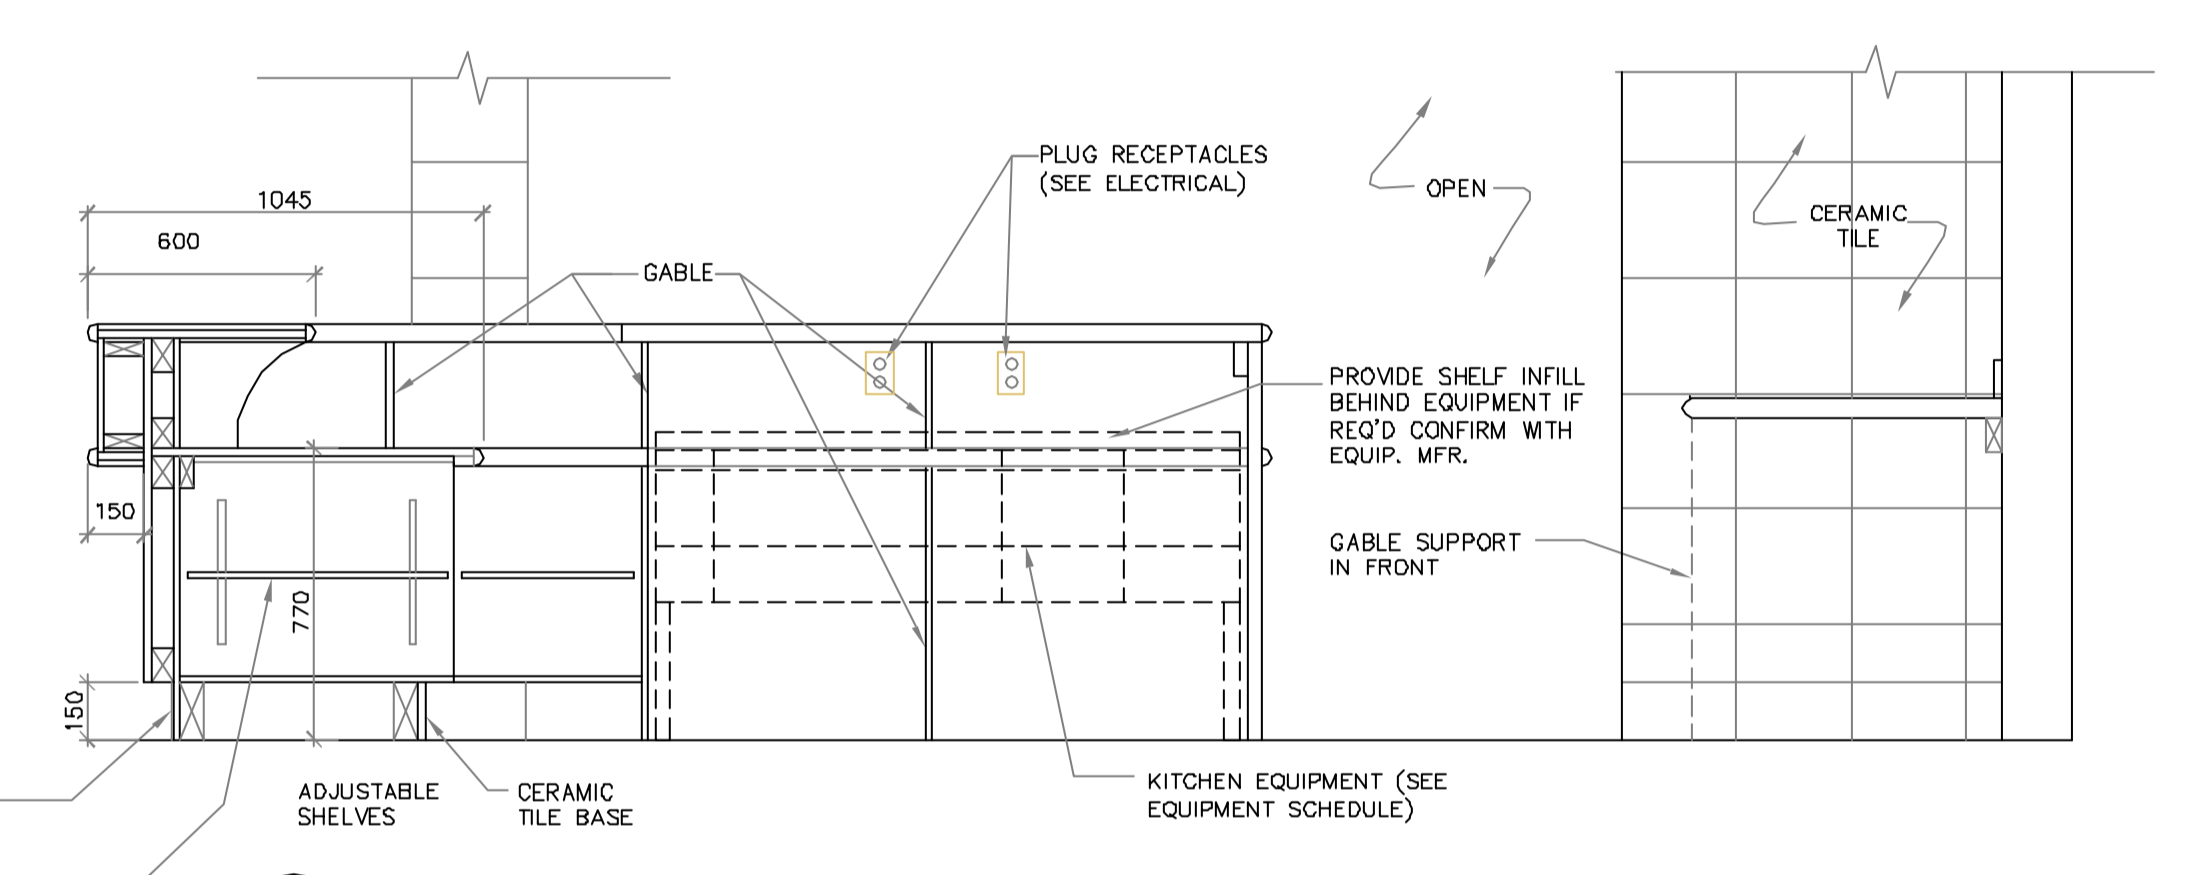


5 BAR ELEVATION / SECTION  
327 327 1 : 20

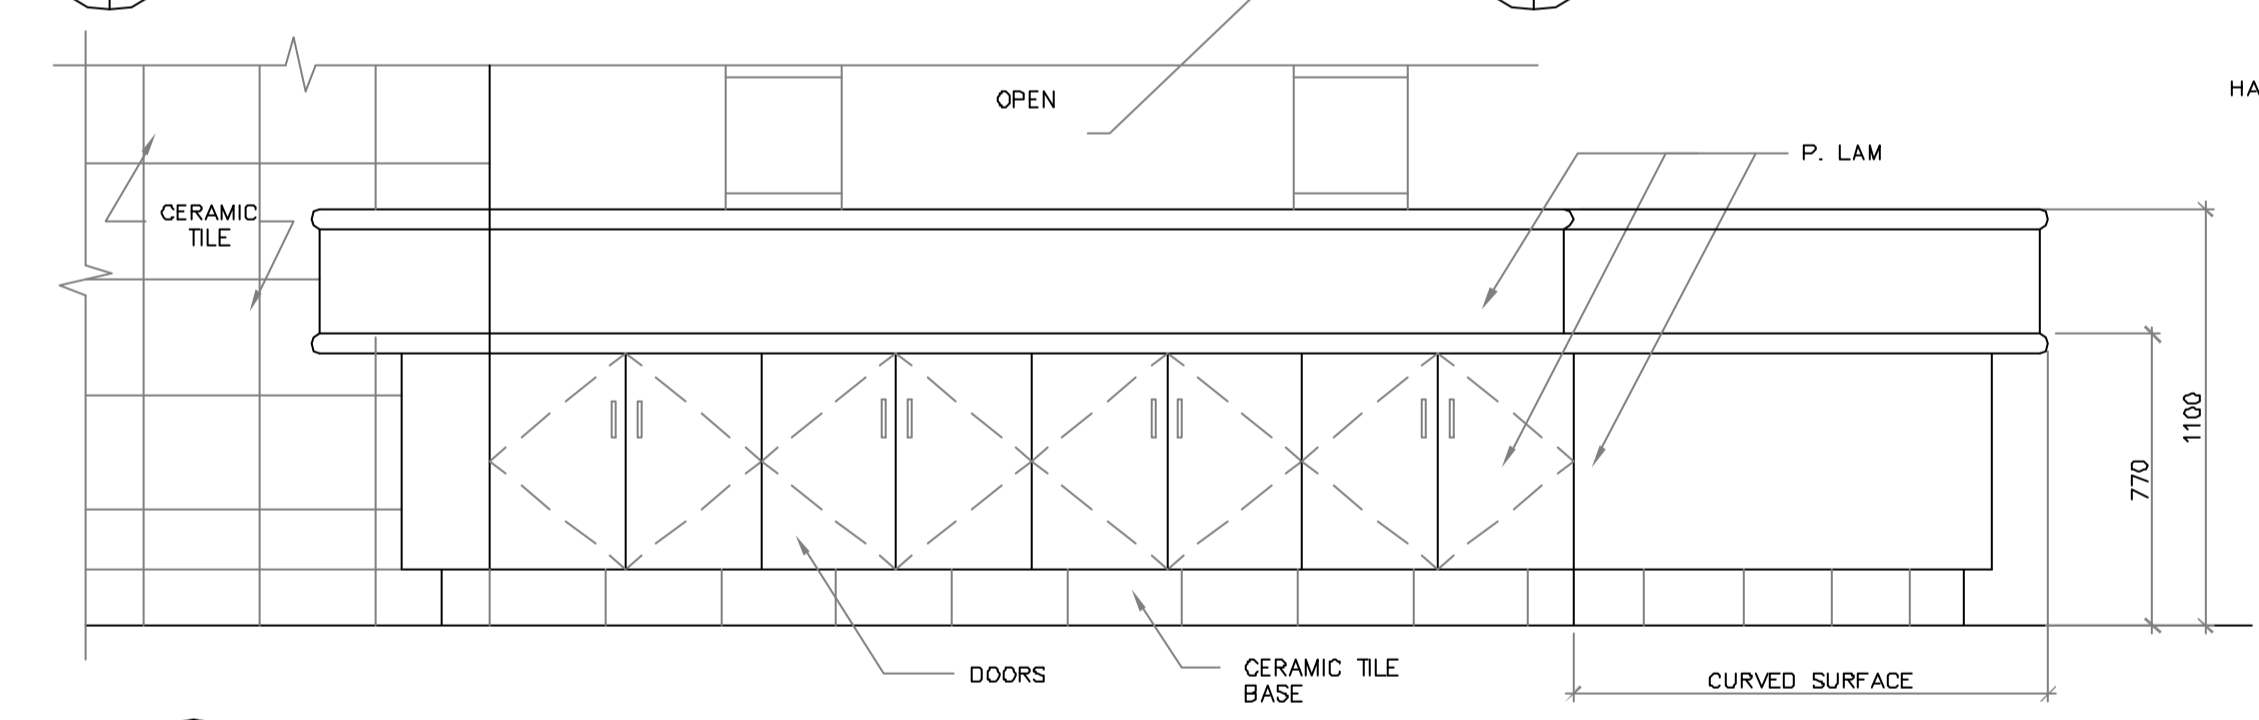


6 KITCHEN COUNTER ELEVATION  
327 327 1 : 20

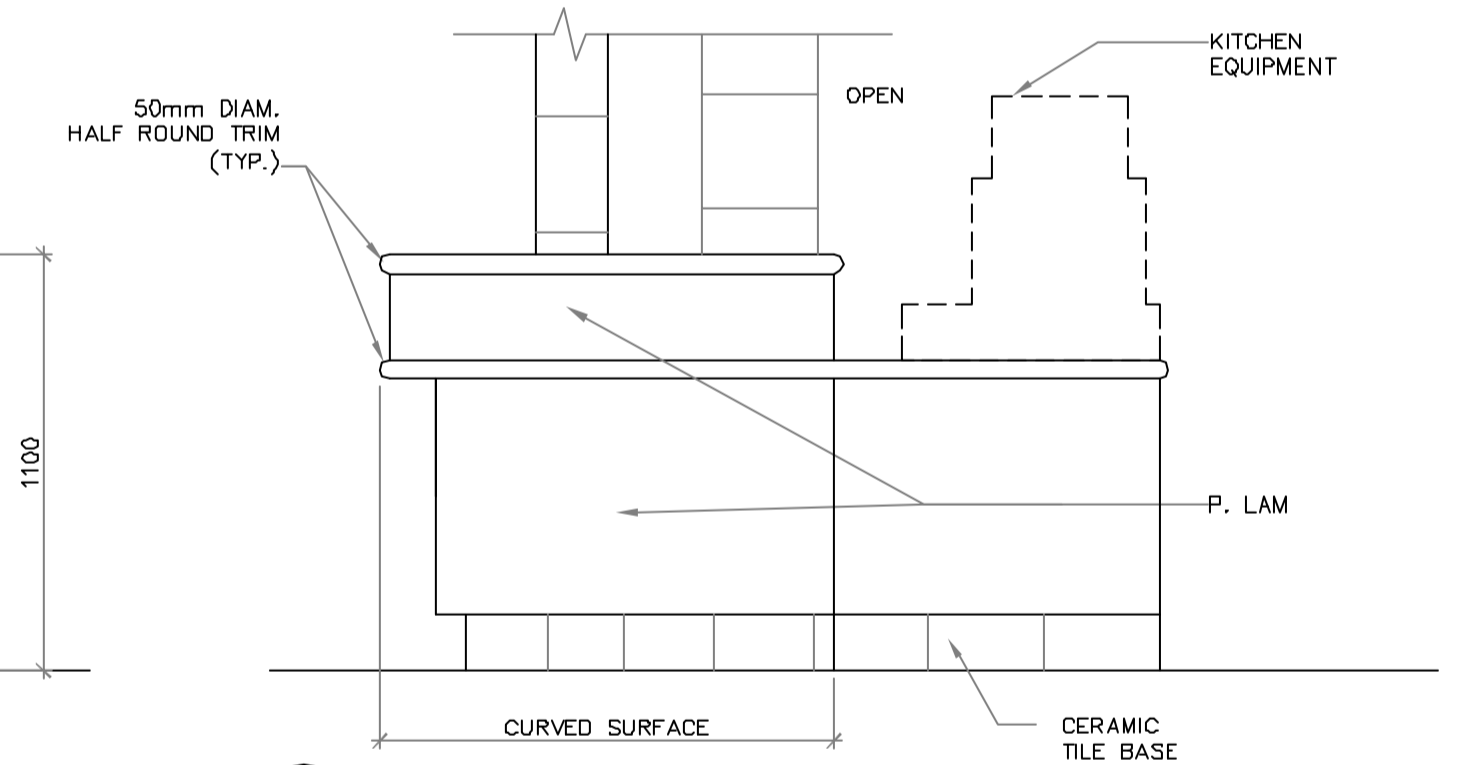

7 KITCHEN COUNTER ELEVATION  
327 327 1 : 20

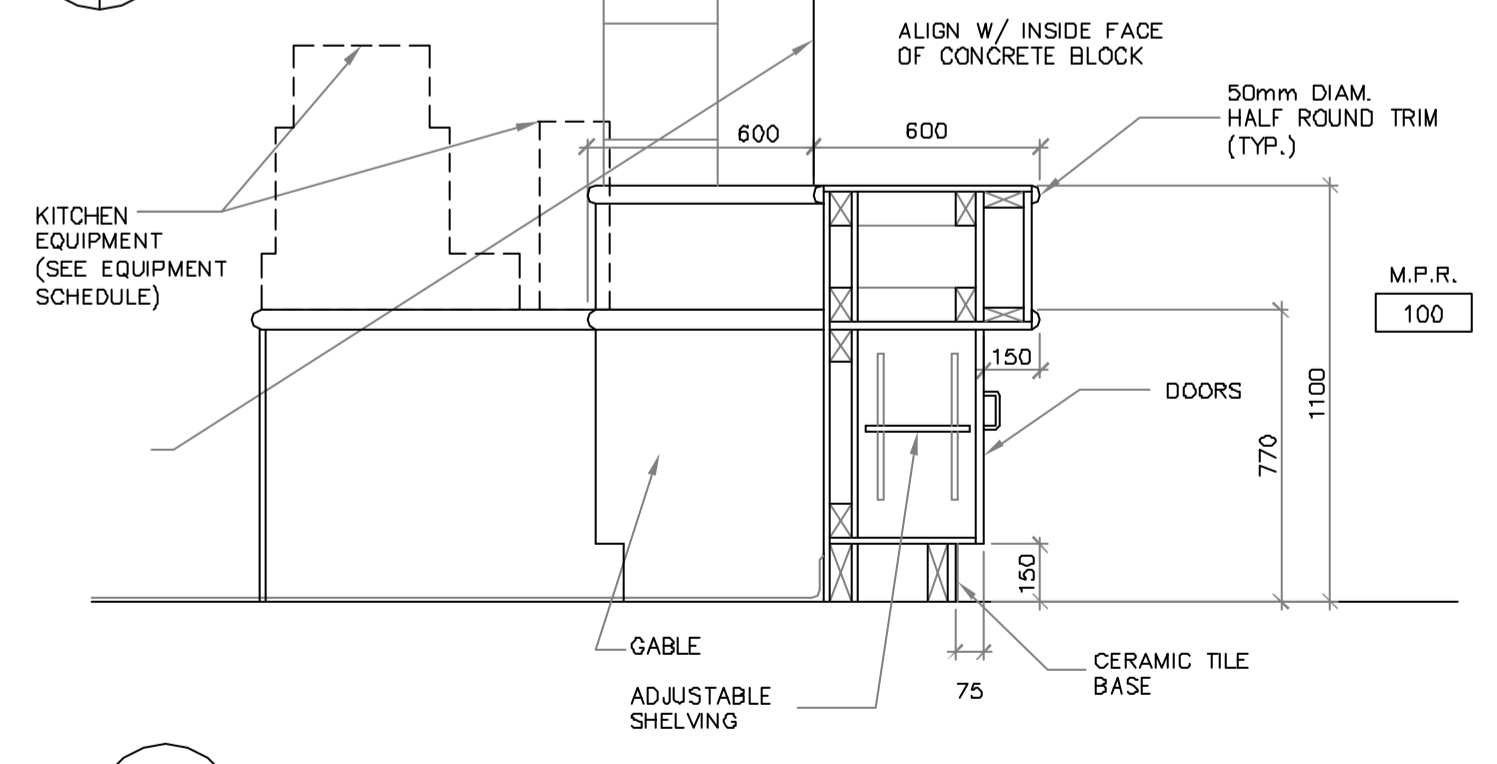

8 KITCHEN COUNTER ELEVATION  
327 327 1 : 20

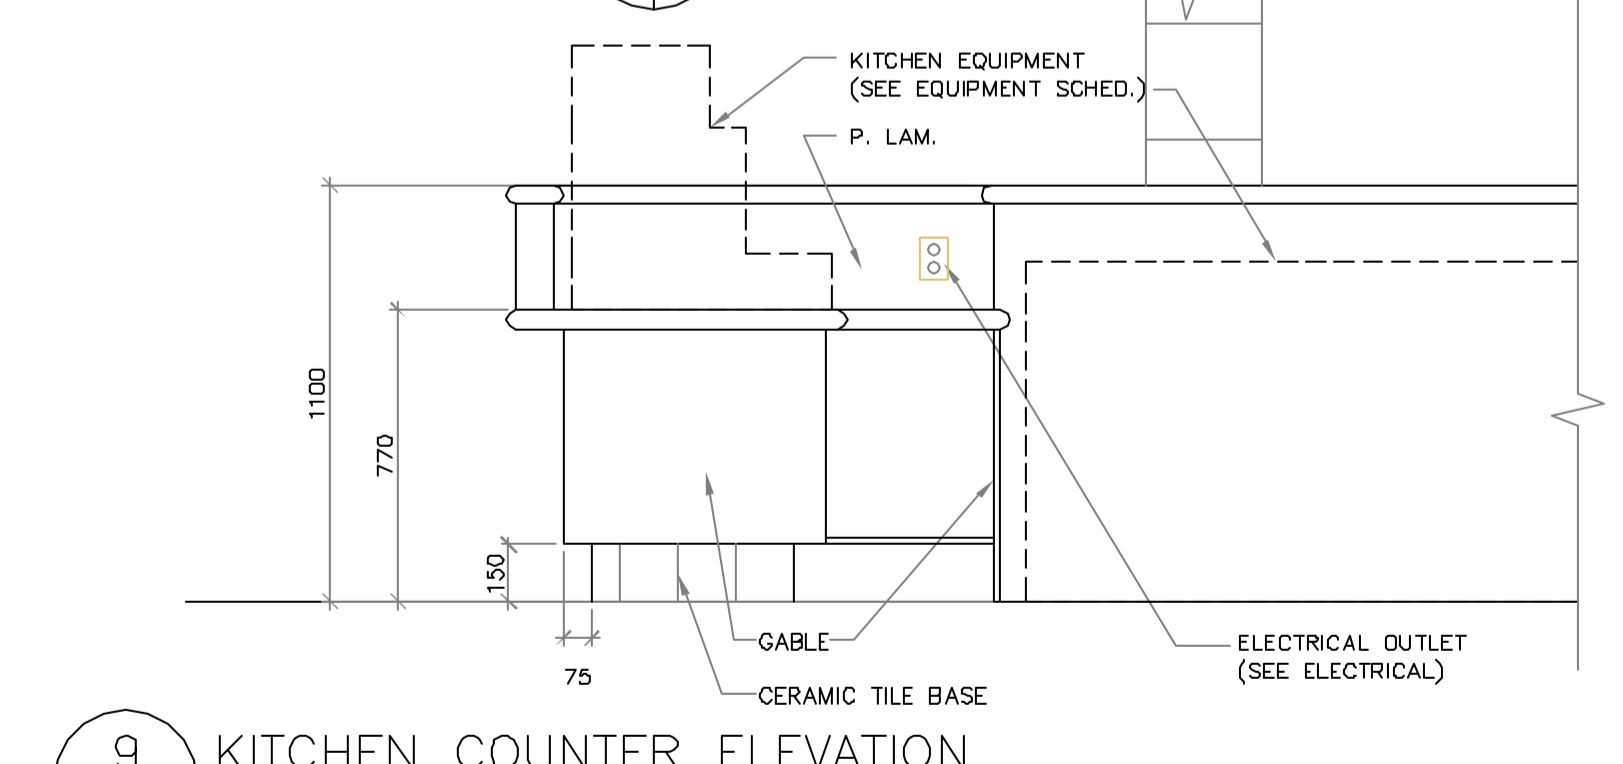

9 KITCHEN COUNTER ELEVATION  
327 327 1 : 20

ISSUED FOR INFORMATION ONLY  
NOT TO BE USED FOR CONSTRUCTION

Gaboury  
Préfontaine  
Perry  
architect.e.s

B.M. ELEV.	F.B.	WARDROP Engineering Inc.	
		DESIGNED BY E.J.G. Y.L.	CHECKED BY E.J.G.
		DRAWN BY C.B. H.V. Y.L.	APPROVED BY R.v.G.
		HOR. SCALE: AS NOTED	ACCEPTED BY DATE
		VERTICAL: AS NOTED	
1	ISSUED FOR CONSTRUCTION	03.08.11	E.J.L.
0	ISSUED FOR PCN 25	03.07.24	
NO.	REVISIONS	DATE	BY
		DATE 03.06.13	B. EBERSPÄNGER P. ENG. BRIDGE DESIGN AND PROJECTS ENGINEER

**THE CITY OF WINNIPEG**  
PUBLIC WORKS DEPARTMENT  
ENGINEERING DIVISION

PROVENCHER PAIRED BRIDGES PROJECT  
PEDESTRIAN BRIDGE

CENTRE PLAZA ENCLOSURE  
MILLWORK DETAILS

CONSULTANT DRAWING NO. 010007-13-01

CITY DRAWING NUMBER SHEET OF 327