
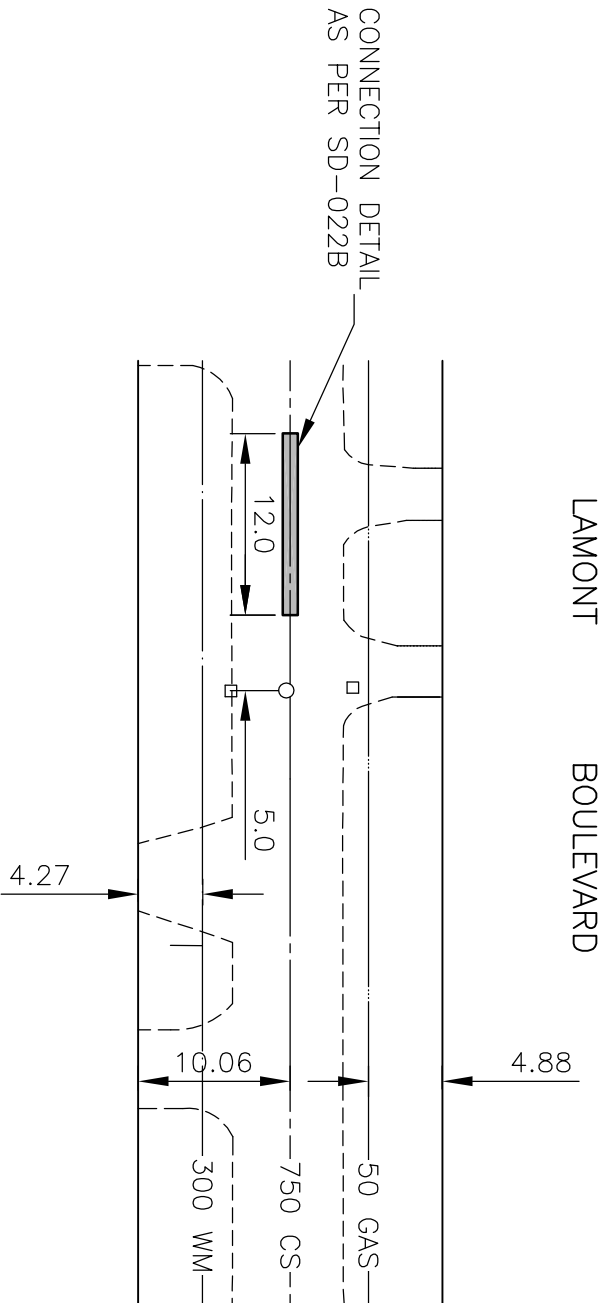


TENDER No. 92 - 2004


# LAMONT BOULEVARD - FROM CUTHBERTSON AVE. TO CORYDON AVE.

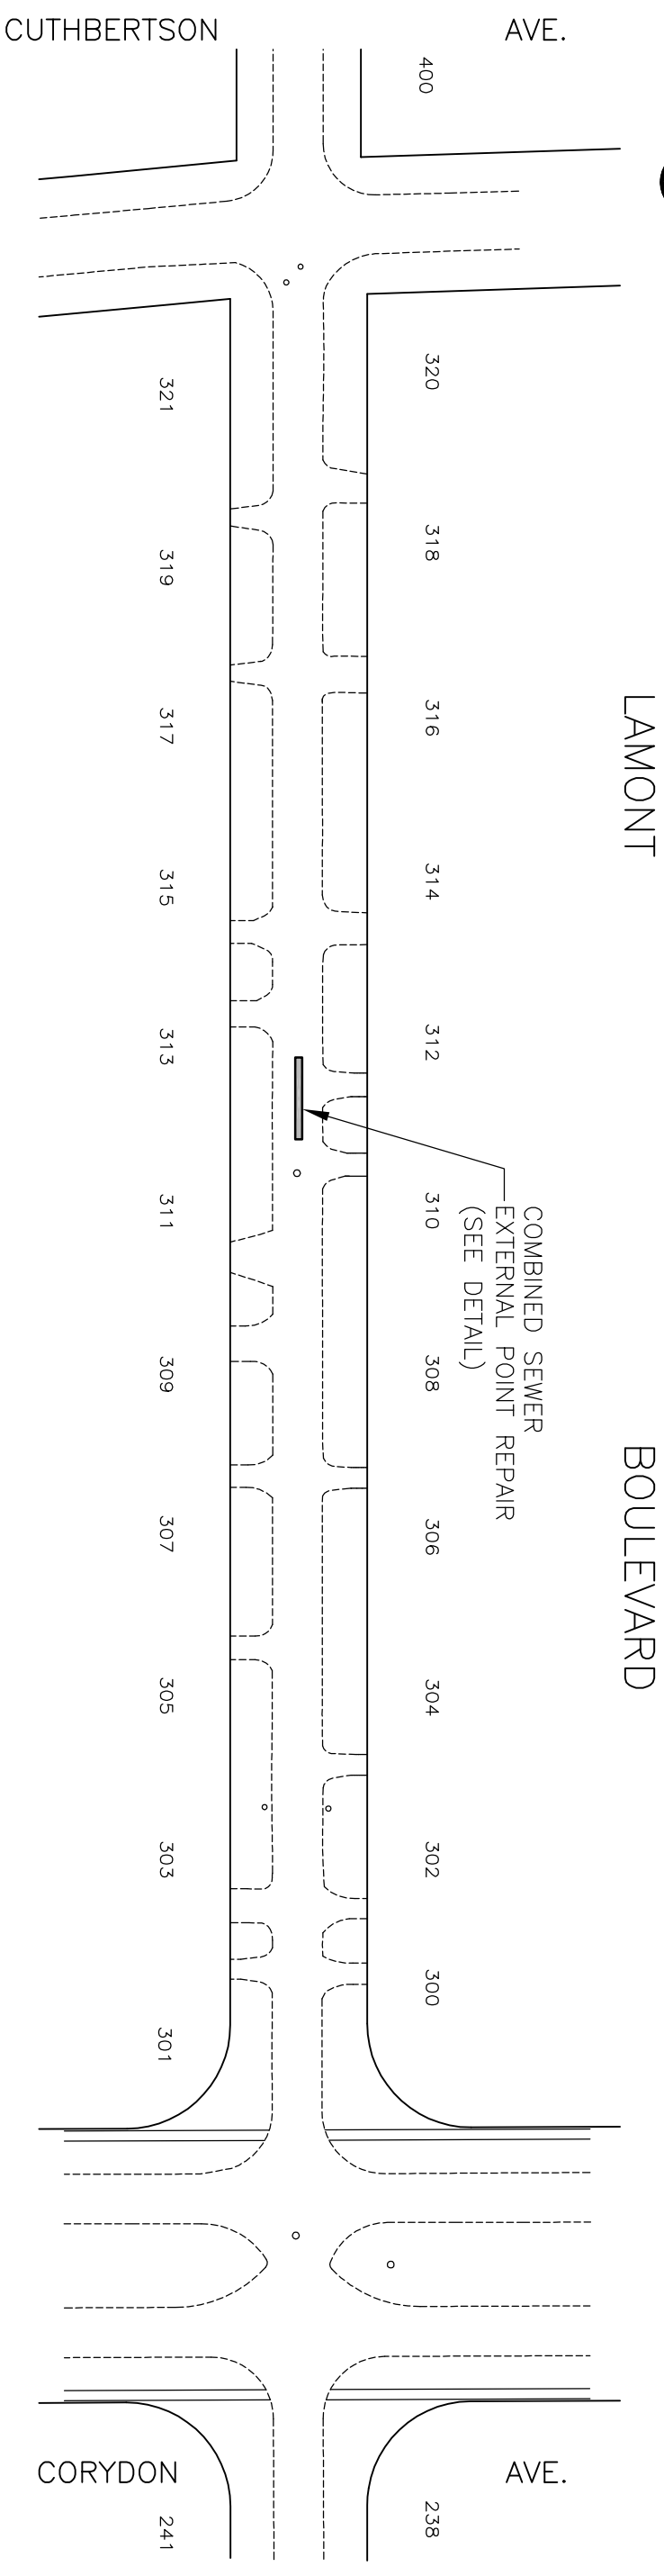

## DETAIL

SCALE: 1:500



 DILLON CONSULTING APRIL 2004	2004 RESIDENTIAL STREET RENEWAL PROGRAM	PROJ. NO. 03-2620-5000
	COMBINED SEWER RENEWAL ON LAMONT BOULEVARD	FIG. NO. <b>S-1</b> ADDENDUM 1