


SECTION

SCALE 1:10

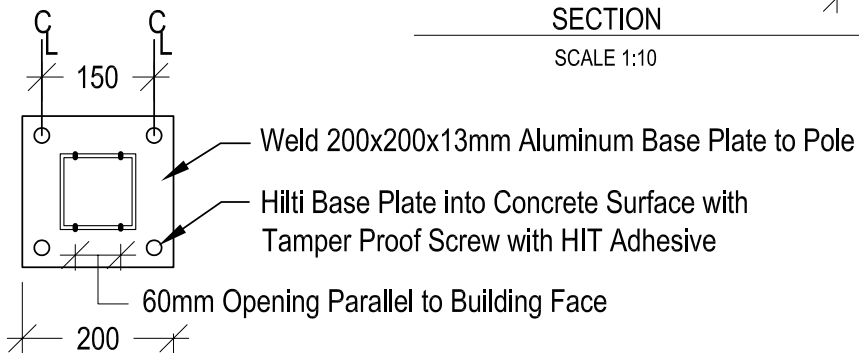

PLAN VIEW

SCALE 1:10

PROJECT

RED RIVER COLLEGE
PRINCESS STREET CAMPUS
94-2004

DRAWING TITLE

BICYCLE RACK DETAILS



DRAWN BY
BGS/RL

CHECKED

SCALE

AS SHOWN

DATE
JULY 06, 2004

DWG. NO.

SK 3

