



NOTE:
1. SOME MEMBERS AND BRACING NOT SHOWN FOR CLARITY.

1 DETAIL
WP-S7141 1:10

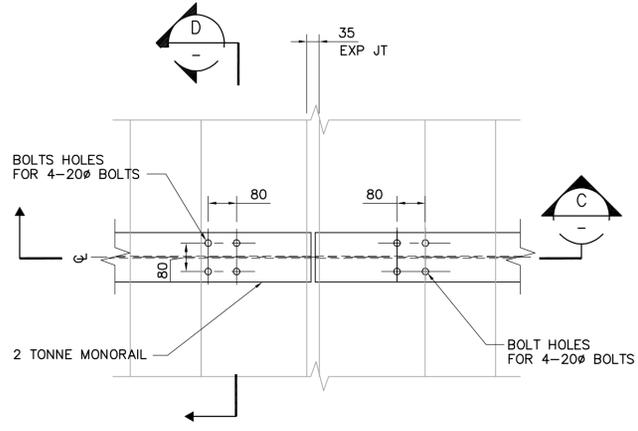


2 DETAIL
WP-S7141 1:10

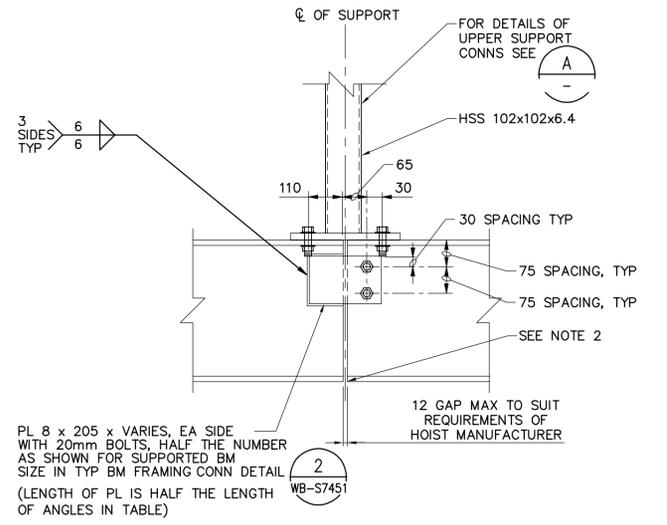

NOTES:
1. SPLICE MONORAIL BEAM AT SUPPORT LOCATIONS ONLY.
2. CUT BOTTOM FLANGE ON 45 DEGREE ANGLE AS SHOWN.


BEAM SPLICE

3 DETAIL
WP-S7141 1:10

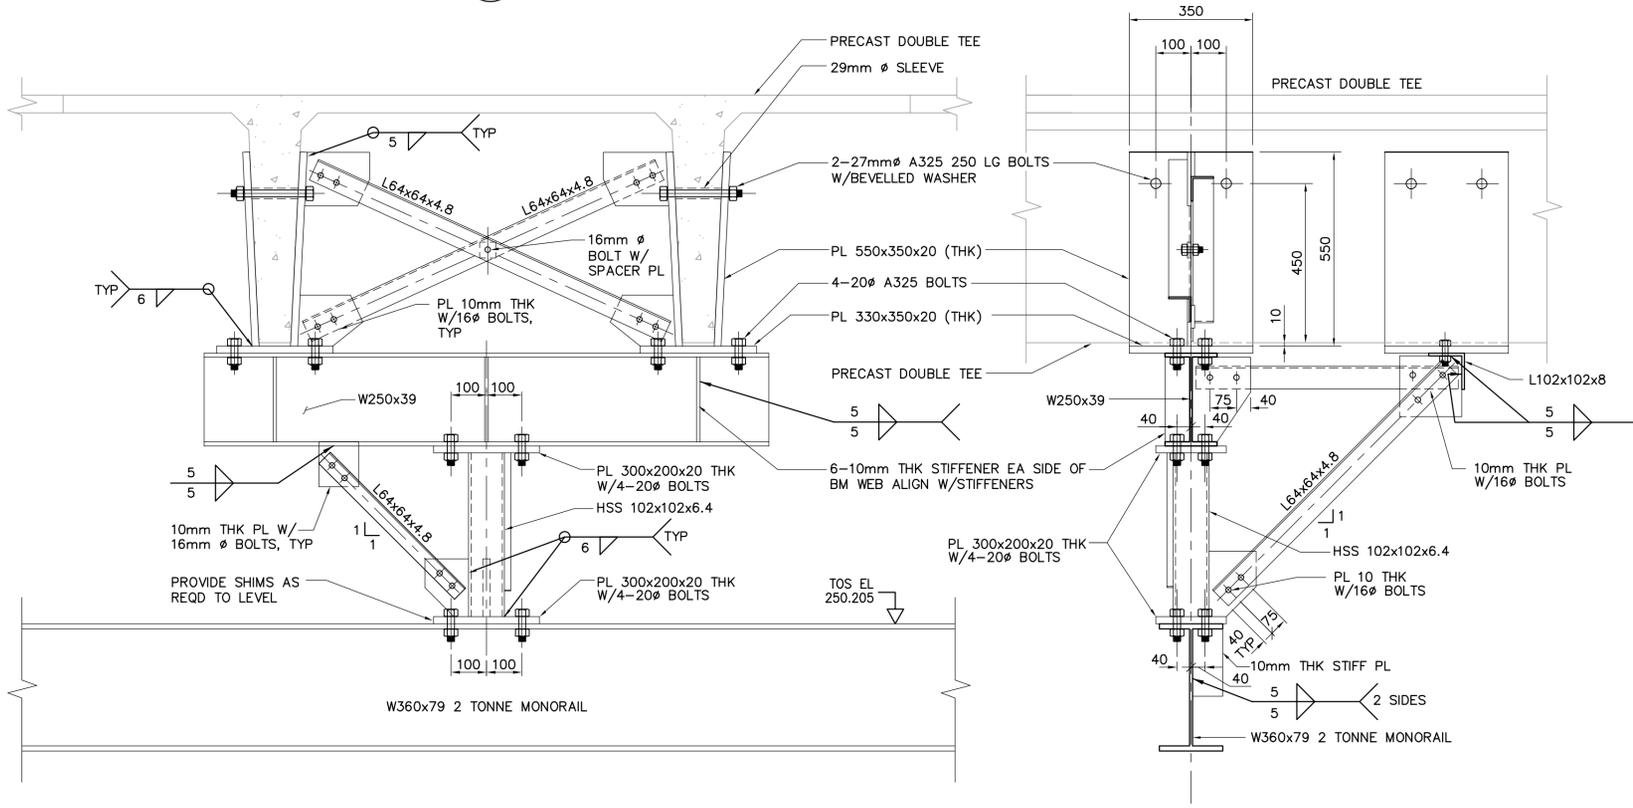

A SECTION
1:10

B SECTION
1:10

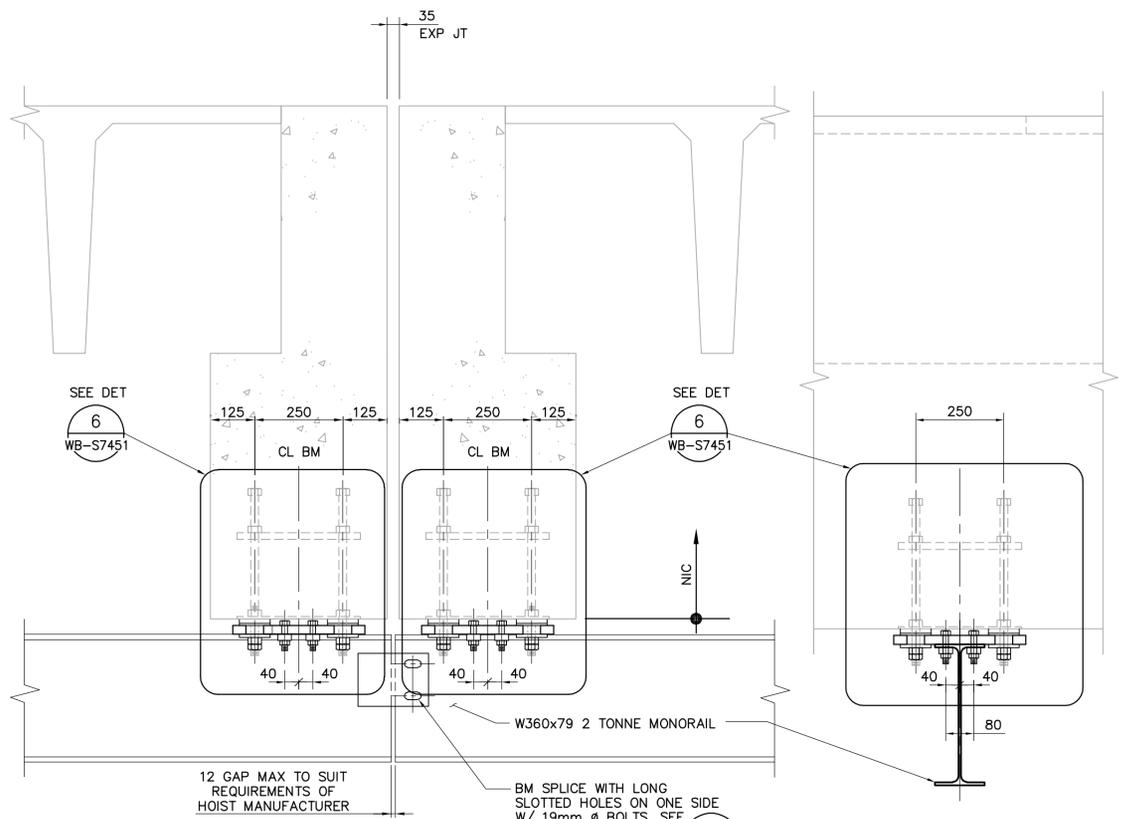

C SECTION
1:10

4

D SECTION
1:10

| | | | | | | | |
|--|-----------------|---|--|---|--|---|------------------|
| <p>APEGN Certificate of Authorization CH2M HILL Canada Ltd. No. 1441 Expiry: April 30, 2006</p> | B.M. ELEV. | <p>Frederickson Cooper ARCHITECTS</p> | <p>EarthTech A Tyco International Ltd. Company</p> | ENGINEER'S SEAL | <p>THE CITY OF WINNIPEG WATER AND WASTE DEPARTMENT ENGINEERING DIVISION</p> | | |
| | DESIGNED BY EL | | | CHECKED BY AP | | ORIGINAL SIGNED BY D. KRUGER | |
| | DRAWN BY CA | | | APPROVED BY AHL | | 2006/04/21 | |
| | SCALE: AS NOTED | | | RELEASED FOR CONSTRUCTION BY: R. SOROKOWSKI | | CONSULTANT DRAWING NO. WP-S7402 | |
| NO. REVISIONS | DATE BY | DATE | DATE | 2006/04/07 | 2006/04/21 | <p>WATER TREATMENT PLANT FLOCCULATION AND DAF MECHANICAL AND ELECTRICAL</p> | CITY FILE NUMBER |
| | | | | | <p>STRUCTURAL FLOC/DAF AREAS DETAILS</p> | SHEET OF | |
| | | | | | | CITY DRAWING NUMBER | |
| | | | | | | 1-0601P-A-S7402-001-000 | |