


SECOND FLOOR KEY PLAN
1:300

LIMIT OF MECHANICAL AND ELECTRICAL CONTRACT 742-2005

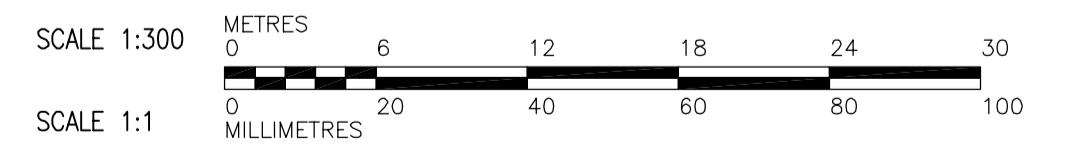

 Certificate of Authorization CH2M HILL Canada Ltd. No. 1441 Expiry: April 30, 2007	B.M. ELEV.	 Frederickson Cooper ARCHITECTS	 A You International Ltd. Company	ENGINEER'S SEAL	 THE CITY OF WINNIPEG WATER AND WASTE DEPARTMENT ENGINEERING DIVISION WATER TREATMENT PLANT MAIN BUILDING MECHANICAL AND ELECTRICAL STRUCTURAL OVERALL BUILDING SECOND FLOOR KEY PLAN	CITY FILE NUMBER
	DESIGNED BY: JC			CHECKED BY: AP		ORIGINAL SIGNED BY: D. KRUGER
	DRAWN BY: MS	APPROVED BY: AHL	2006/04/21	CITY DRAWING NUMBER		
	SCALE: 1:300	RELEASED FOR CONSTRUCTION BY: R. SOROKOWSKI	CONSULTANT DRAWING NO. WB-S7120	1-0601B-A-S7120-001-000		
NO. REVISIONS	DATE	DATE	DATE			