


THIRD FLOOR KEY PLAN
1:300

LIMIT OF MECHANICAL AND ELECTRICAL CONTRACT 742-2005

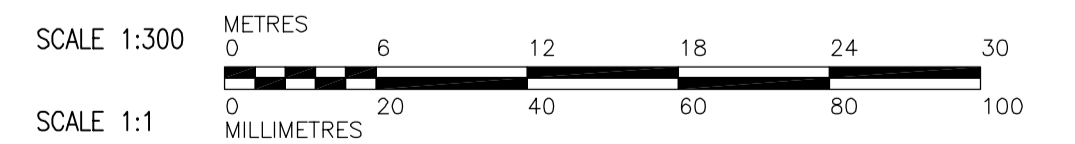

 Certificate of Authorization CH2M HILL Canada Ltd. No. 1441 Expiry: April 30, 2006	 Frederickson Cooper ARCHITECTS		 A Terra International Ltd. Company		ENGINEER'S SEAL ORIGINAL SIGNED BY D. KRUGER 2006/04/21	 THE CITY OF WINNIPEG WATER AND WASTE DEPARTMENT ENGINEERING DIVISION WATER TREATMENT PLANT MAIN BUILDING MECHANICAL AND ELECTRICAL STRUCTURAL OVERALL BUILDING THIRD FLOOR KEY PLAN	CITY FILE NUMBER
	DESIGNED BY: JC CHECKED BY: AP DRAWN BY: MS APPROVED BY: AHL SCALE: 1:300 RELEASED FOR CONSTRUCTION BY: R. SOROKOWSKI	CONSULTANT DRAWING NO. WB-S7130	SHEET OF	CITY DRAWING NUMBER 1-0601B-A-S7130-001-000			
B.M. ELEV.	NO. REVISIONS	DATE	BY	DATE	DATE		
00 742-2005 ADDENDUM 1	06/04/21	DK	2005/09/21	2006/04/21			