


1 DETAIL
WC-M0111 1:50

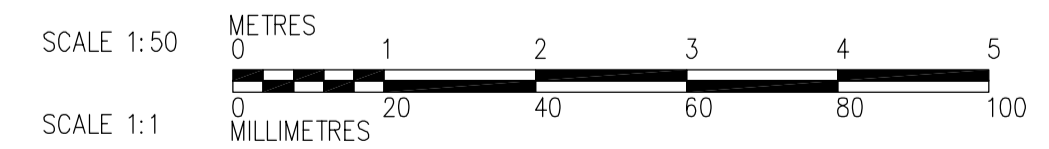

<p>APEGN Certificate of Authorization CH2M HILL Canada Ltd. No. 1441 Expiry: April 30, 2007</p>	<table border="1"> <tr> <th>B.M.</th> <th>ELEV.</th> <th>DATE</th> <th>BY</th> </tr> <tr> <td> </td> <td> </td> <td> </td> <td> </td> </tr> </table>	B.M.	ELEV.	DATE	BY													<p>Frederickson Cooper ARCHITECTS</p>	<p>EarthTech A Yoo International Ltd. Company</p>	<p>ENGINEER'S SEAL</p> <p>ORIGINAL SIGNED BY J.W. SINCLAIR 2006/03/29</p>	<p>THE CITY OF WINNIPEG WATER AND WASTE DEPARTMENT ENGINEERING DIVISION</p> <p>WATER TREATMENT PLANT CHEMICAL FEED SYSTEMS MECHANICAL AND ELECTRICAL</p> <p>PROCESS MECHANICAL CHEMICAL AREA PLAN DETAIL</p>
		B.M.	ELEV.	DATE	BY																
<p>DESIGNED BY: KS</p> <p>DRAWN BY: YFS</p> <p>SCALE: 1:50</p>	<p>CHECKED BY: NW</p> <p>APPROVED BY: AHL</p> <p>RELEASED FOR CONSTRUCTION BY: R. SOROKOWSKI</p>	<p>CITY FILE NUMBER</p> <p>SHEET OF</p> <p>CITY DRAWING NUMBER 1-0601C-A-M0401-001-01D</p>																			
<p>NO. REVISIONS</p>	<p>DATE</p>	<p>DATE</p>	<p>CONSULTANT DRAWING NO. WC-M0401</p>																		
<p>DATE</p>	<p>DATE</p>	<p>DATE</p>																			