



NOTE:
 1. PROVIDE STAIRWELL SMOKE DETECTORS AS SHOWN ON FIRE PROTECTION DRAWINGS.
 2. ALL 120V AND 208V LOADS ARE FED FROM LP-A11

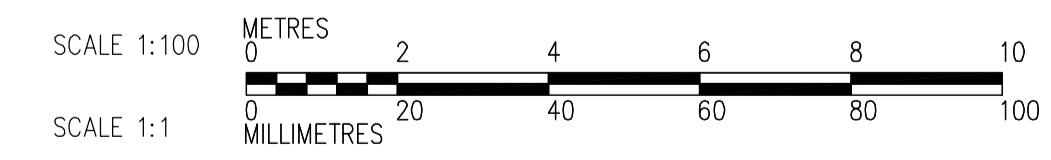

SECOND FLOOR FACILITY PLAN
1:100

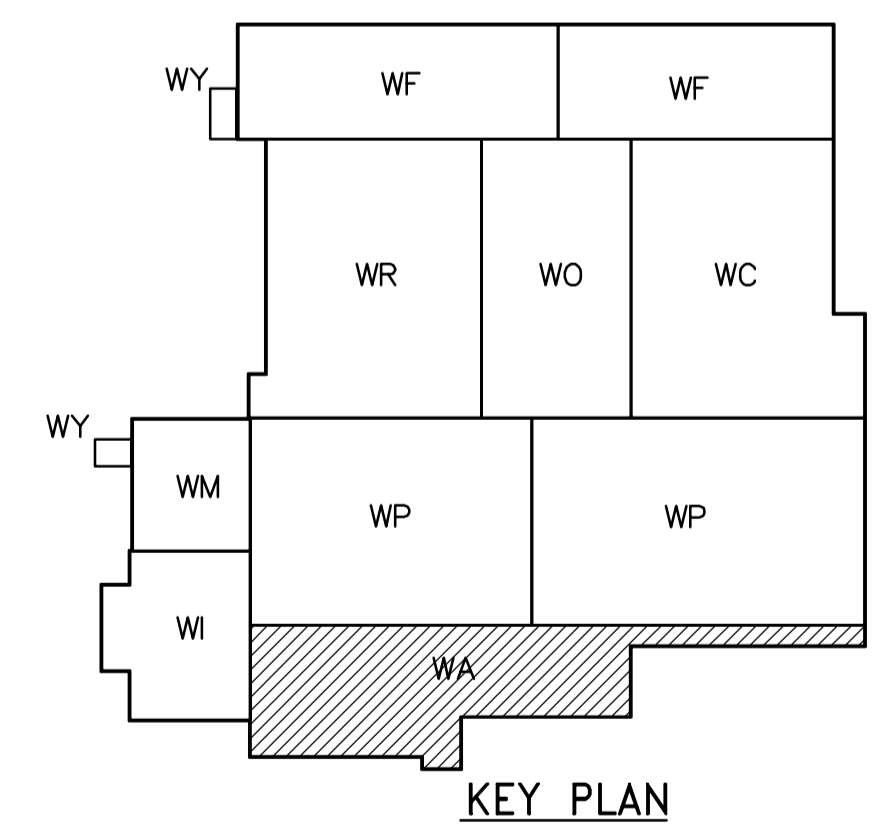

 Certificate of Authorization CH2M HILL Canada Ltd. No. 1441 Expiry: April 30, 2007	 Frederickson Cooper ARCHITECTS	 A Terra International Ltd. Company	ENGINEER'S SEAL	 THE CITY OF WINNIPEG WATER AND WASTE DEPARTMENT ENGINEERING DIVISION	CITY FILE NUMBER
			DESIGNED BY LL CHECKED BY ND DRAWN BY TL APPROVED BY AHL SCALE: 1:100 RELEASED FOR CONSTRUCTION BY: R. SOROKOWSKI		ORIGINAL SIGNED BY L.D. LLEWELLYN 2006/03/29
B.M. ELEV.			CONSULTANT DRAWING NO. WA-E0121	WATER TREATMENT PLANT ADMINISTRATION MECHANICAL AND ELECTRICAL	CITY DRAWING NUMBER 1-0601A-A-E0121-001-01D
NO. REVISIONS DATE BY DATE 2005/08/18 DATE 2006/03/29		ELECTRICAL ADMINISTRATION AREA SECOND FLOOR FACILITY PLAN			