


NOTES:
1. BACKGROUND REVISED FOR CLARITY.

SECTION A
WF-M9101 1:50

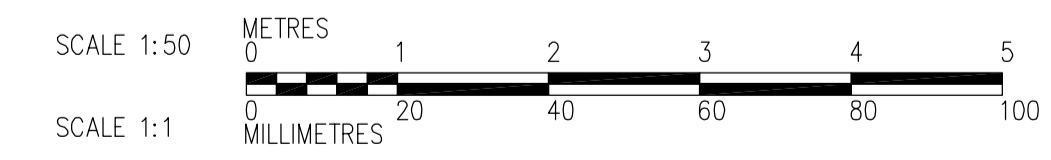

 APEGN Certificate of Authorization CH2M HILL Canada Ltd. No. 1441 Expiry: April 30, 2007	B.M. ELEV.	 Frederickson Cooper ARCHITECTS	 A Tyco International Ltd. Company	ENGINEER'S SEAL ORIGINAL SIGNED BY P. WOBMA 2006/02/06	 THE CITY OF WINNIPEG WATER AND WASTE DEPARTMENT ENGINEERING DIVISION WATER TREATMENT PLANT FILTRATION MECHANICAL AND ELECTRICAL PROCESS MECHANICAL PIPE EMBEDS FILTRATION AREA SECTION	CITY FILE NUMBER						
	<table border="1"> <tr> <td>DESIGNED BY</td> <td>TB/PW</td> <td>CHECKED BY</td> <td>LS</td> </tr> <tr> <td>DRAWN BY</td> <td>TAR/EK</td> <td>APPROVED BY</td> <td>DJT</td> </tr> </table>	DESIGNED BY	TB/PW	CHECKED BY		LS	DRAWN BY	TAR/EK	APPROVED BY	DJT	CONSULTANT DRAWING NO. WF-M9201	SHEET OF
	DESIGNED BY	TB/PW	CHECKED BY	LS								
	DRAWN BY	TAR/EK	APPROVED BY	DJT								
SCALE: 1:50 RELEASED FOR CONSTRUCTION BY: R. SOROKOWSKI DATE 2006/02/08	CITY DRAWING NUMBER 1-0601F-A-M9201-001-02D											
NO. REVISIONS DATE BY DATE	2005/08/15 2006/02/08											