


NOTES:
 1. BACKGROUND HIDDEN LINES REVISED OR SHOWN FOR CLARITY.

F SECTION
 WF-M9102 1:50
 WF-M9103

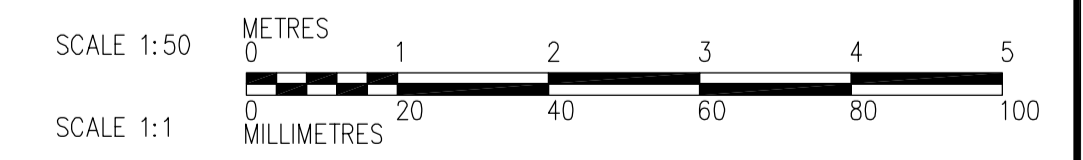

<p>APECA Certificate of Authorization CH2M HILL Canada Ltd. No. 1441 Expiry: April 30, 2007</p>	<p>Frederickson Cooper ARCHITECTS</p>	<p>EarthTech A Yeo International Ltd. Company</p>	ENGINEER'S SEAL ORIGINAL SIGNED BY P. WOBMA 2006/02/06	<p>THE CITY OF WINNIPEG WATER AND WASTE DEPARTMENT ENGINEERING DIVISION</p>	
	DESIGNED BY TB/PW CHECKED BY LS	APPROVED BY DJT	WATER TREATMENT PLANT FILTRATION MECHANICAL AND ELECTRICAL		CITY FILE NUMBER SHEET OF
	DRAWN BY TAR/EK SCALE: 1:50	RELEASED FOR CONSTRUCTION BY: R. SOROKOWSKI	PROCESS MECHANICAL PIPE EMBEDS FILTRATION AREA SECTION		CITY DRAWING NUMBER 1-0601F-A-M9206-001-020
	INQ. REVISIONS DATE BY DATE	2005/08/15 DATE	2006/02/08 DATE		CONSULTANT DRAWING NO. WF-M9206