
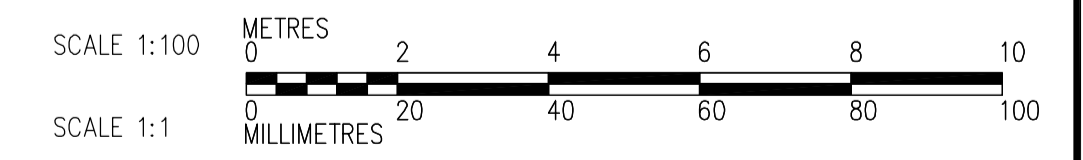


- NOTES:**
1. PROVIDE STAIRWELL SMOKE DETECTORS AS SHOWN ON FIRE PROTECTION DRAWINGS
  2. SEE DRAWING WB-E0401 FOR CABLE TRAY MOUNTING DETAIL.

FOR CABLE TRAY TAGGING SEE DETAIL 3  
WB-E0455

**THIRD FLOOR FACILITY PLAN**  
1:100

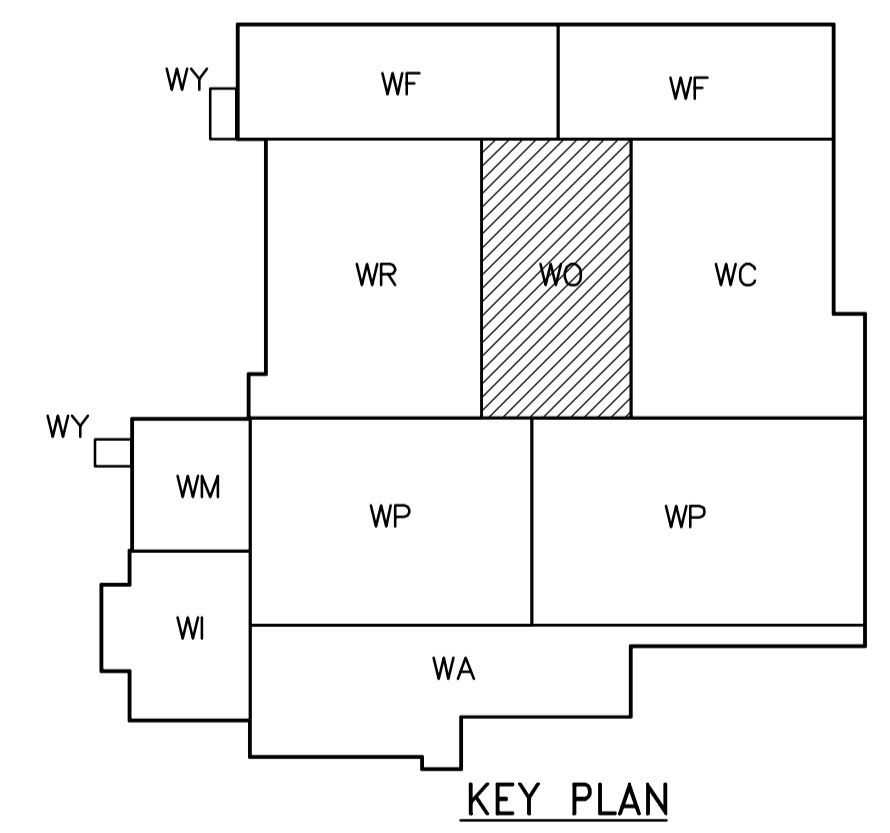

 <b>APEGN</b> Certificate of Authorization CH2M HILL Canada Ltd. No. 1441 Expiry: April 30, 2007	B.M. ELEV.	 Frederickson Cooper ARCHITECTS	 A Terra International Ltd. Company	ENGINEER'S SEAL  ORIGINAL SIGNED BY L.D. LLEWELLYN 2006/03/29	 <b>THE CITY OF WINNIPEG</b> WATER AND WASTE DEPARTMENT ENGINEERING DIVISION																											
	<table border="1" style="width: 100%; border-collapse: collapse;"> <tr> <td style="width: 33%;">01 742-2005 ADDENDUM 3</td> <td style="width: 33%;">06/05/05</td> <td style="width: 33%;">LL</td> </tr> <tr> <td>00 ISSUED FOR TENDER</td> <td>06/03/29</td> <td>LL</td> </tr> <tr> <td>NO. REVISIONS</td> <td>DATE</td> <td>BY</td> </tr> </table>	01 742-2005 ADDENDUM 3	06/05/05	LL	00 ISSUED FOR TENDER	06/03/29	LL	NO. REVISIONS	DATE	BY	<table border="1" style="width: 100%; border-collapse: collapse;"> <tr> <td style="width: 33%;">DESIGNED BY</td> <td style="width: 33%;">CHECKED BY</td> <td style="width: 33%;">ND</td> </tr> <tr> <td>DRAWN BY</td> <td>APPROVED BY</td> <td>AHL</td> </tr> <tr> <td>SCALE: 1:100</td> <td>RELEASED FOR CONSTRUCTION BY:</td> <td>R. SOROKOWSKI</td> </tr> <tr> <td>DATE 2005/07/13</td> <td>DATE</td> <td>2006/03/29</td> </tr> </table>	DESIGNED BY	CHECKED BY	ND	DRAWN BY	APPROVED BY	AHL	SCALE: 1:100	RELEASED FOR CONSTRUCTION BY:	R. SOROKOWSKI	DATE 2005/07/13	DATE	2006/03/29	CONSULTANT DRAWING NO. WO-E0131	<table border="1" style="width: 100%; border-collapse: collapse;"> <tr> <td style="width: 60%;">WATER TREATMENT PLANT OZONE MECHANICAL AND ELECTRICAL</td> <td style="width: 40%;">CITY FILE NUMBER</td> </tr> <tr> <td>ELECTRICAL OZONATION AREA THIRD FLOOR FACILITY PLAN</td> <td>SHEET OF</td> </tr> <tr> <td></td> <td>CITY DRAWING NUMBER</td> </tr> <tr> <td></td> <td>1-06010-A-E0131-001-01D</td> </tr> </table>	WATER TREATMENT PLANT OZONE MECHANICAL AND ELECTRICAL	CITY FILE NUMBER	ELECTRICAL OZONATION AREA THIRD FLOOR FACILITY PLAN	SHEET OF		CITY DRAWING NUMBER	
01 742-2005 ADDENDUM 3	06/05/05	LL																														
00 ISSUED FOR TENDER	06/03/29	LL																														
NO. REVISIONS	DATE	BY																														
DESIGNED BY	CHECKED BY	ND																														
DRAWN BY	APPROVED BY	AHL																														
SCALE: 1:100	RELEASED FOR CONSTRUCTION BY:	R. SOROKOWSKI																														
DATE 2005/07/13	DATE	2006/03/29																														
WATER TREATMENT PLANT OZONE MECHANICAL AND ELECTRICAL	CITY FILE NUMBER																															
ELECTRICAL OZONATION AREA THIRD FLOOR FACILITY PLAN	SHEET OF																															
	CITY DRAWING NUMBER																															
	1-06010-A-E0131-001-01D																															