




LOWER LEVEL PLAN
1:100

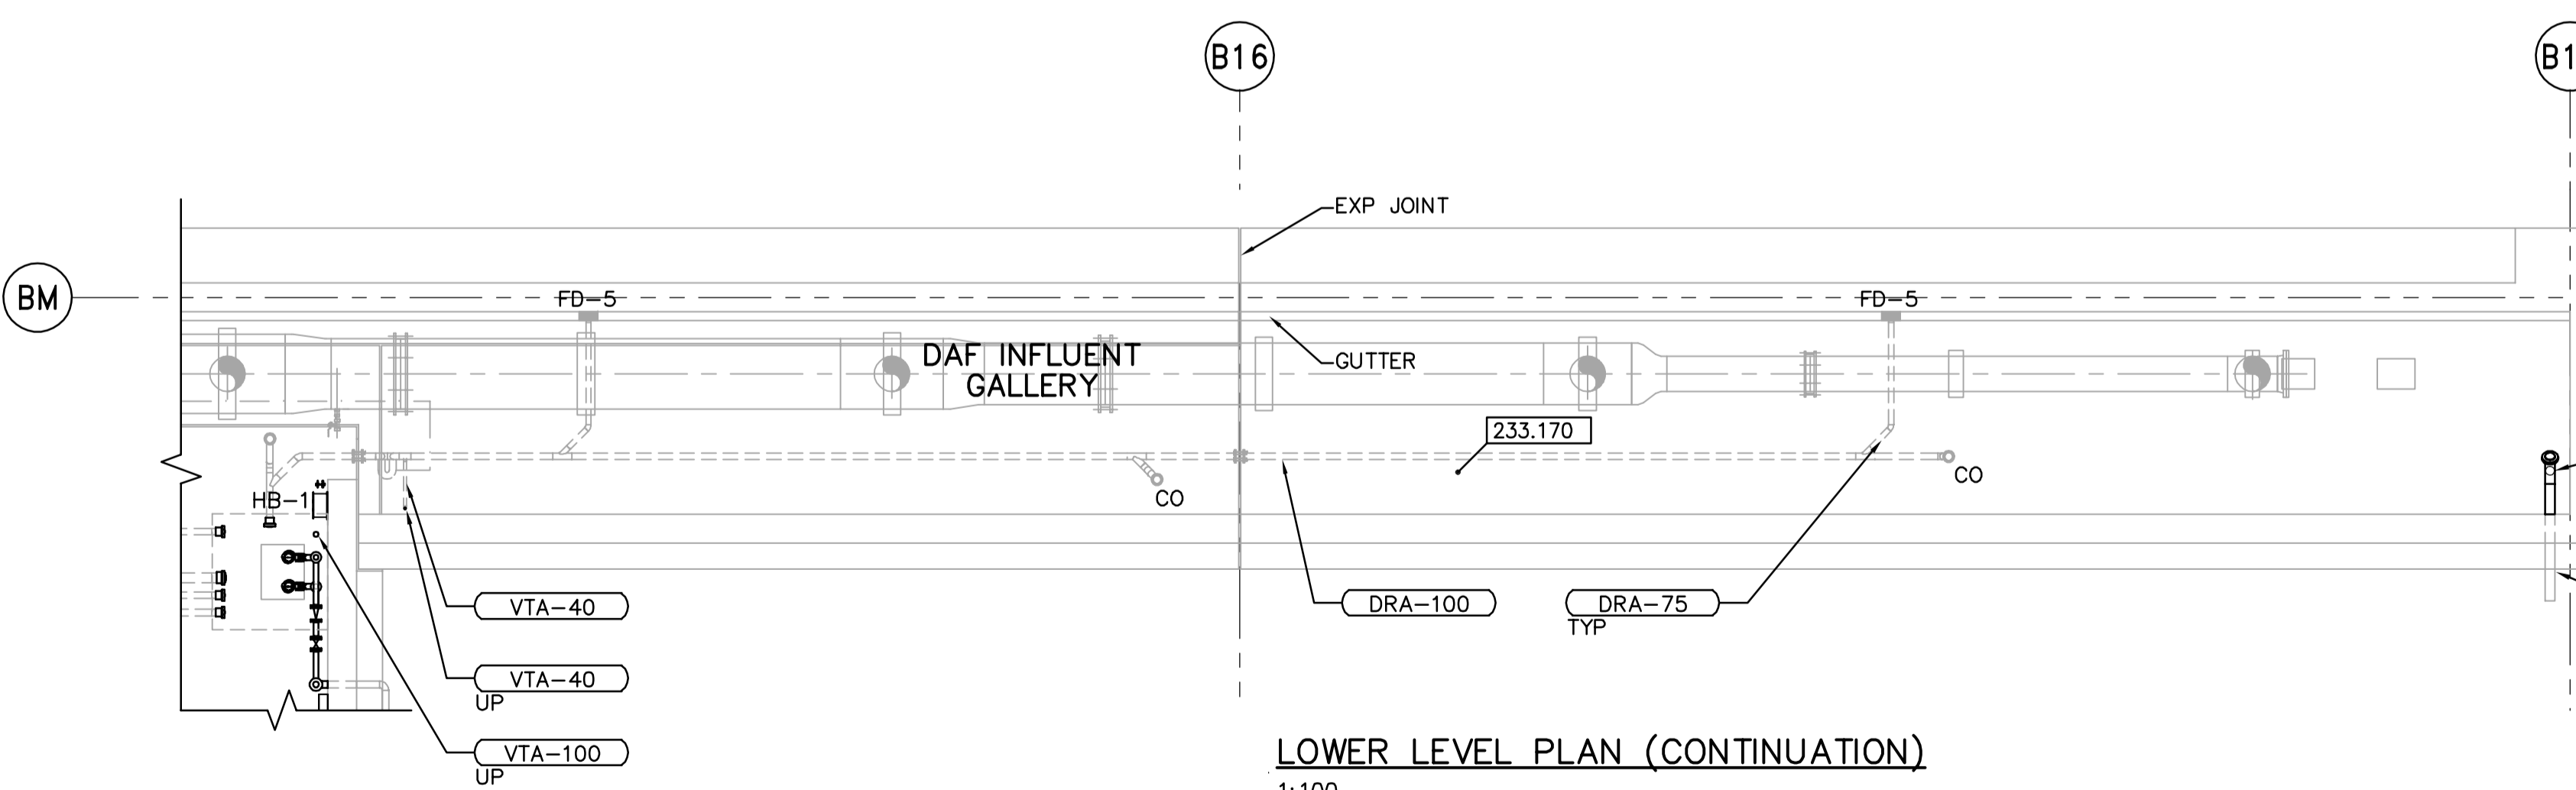


LOWER LEVEL PLAN (CONTINUATION)
1:100

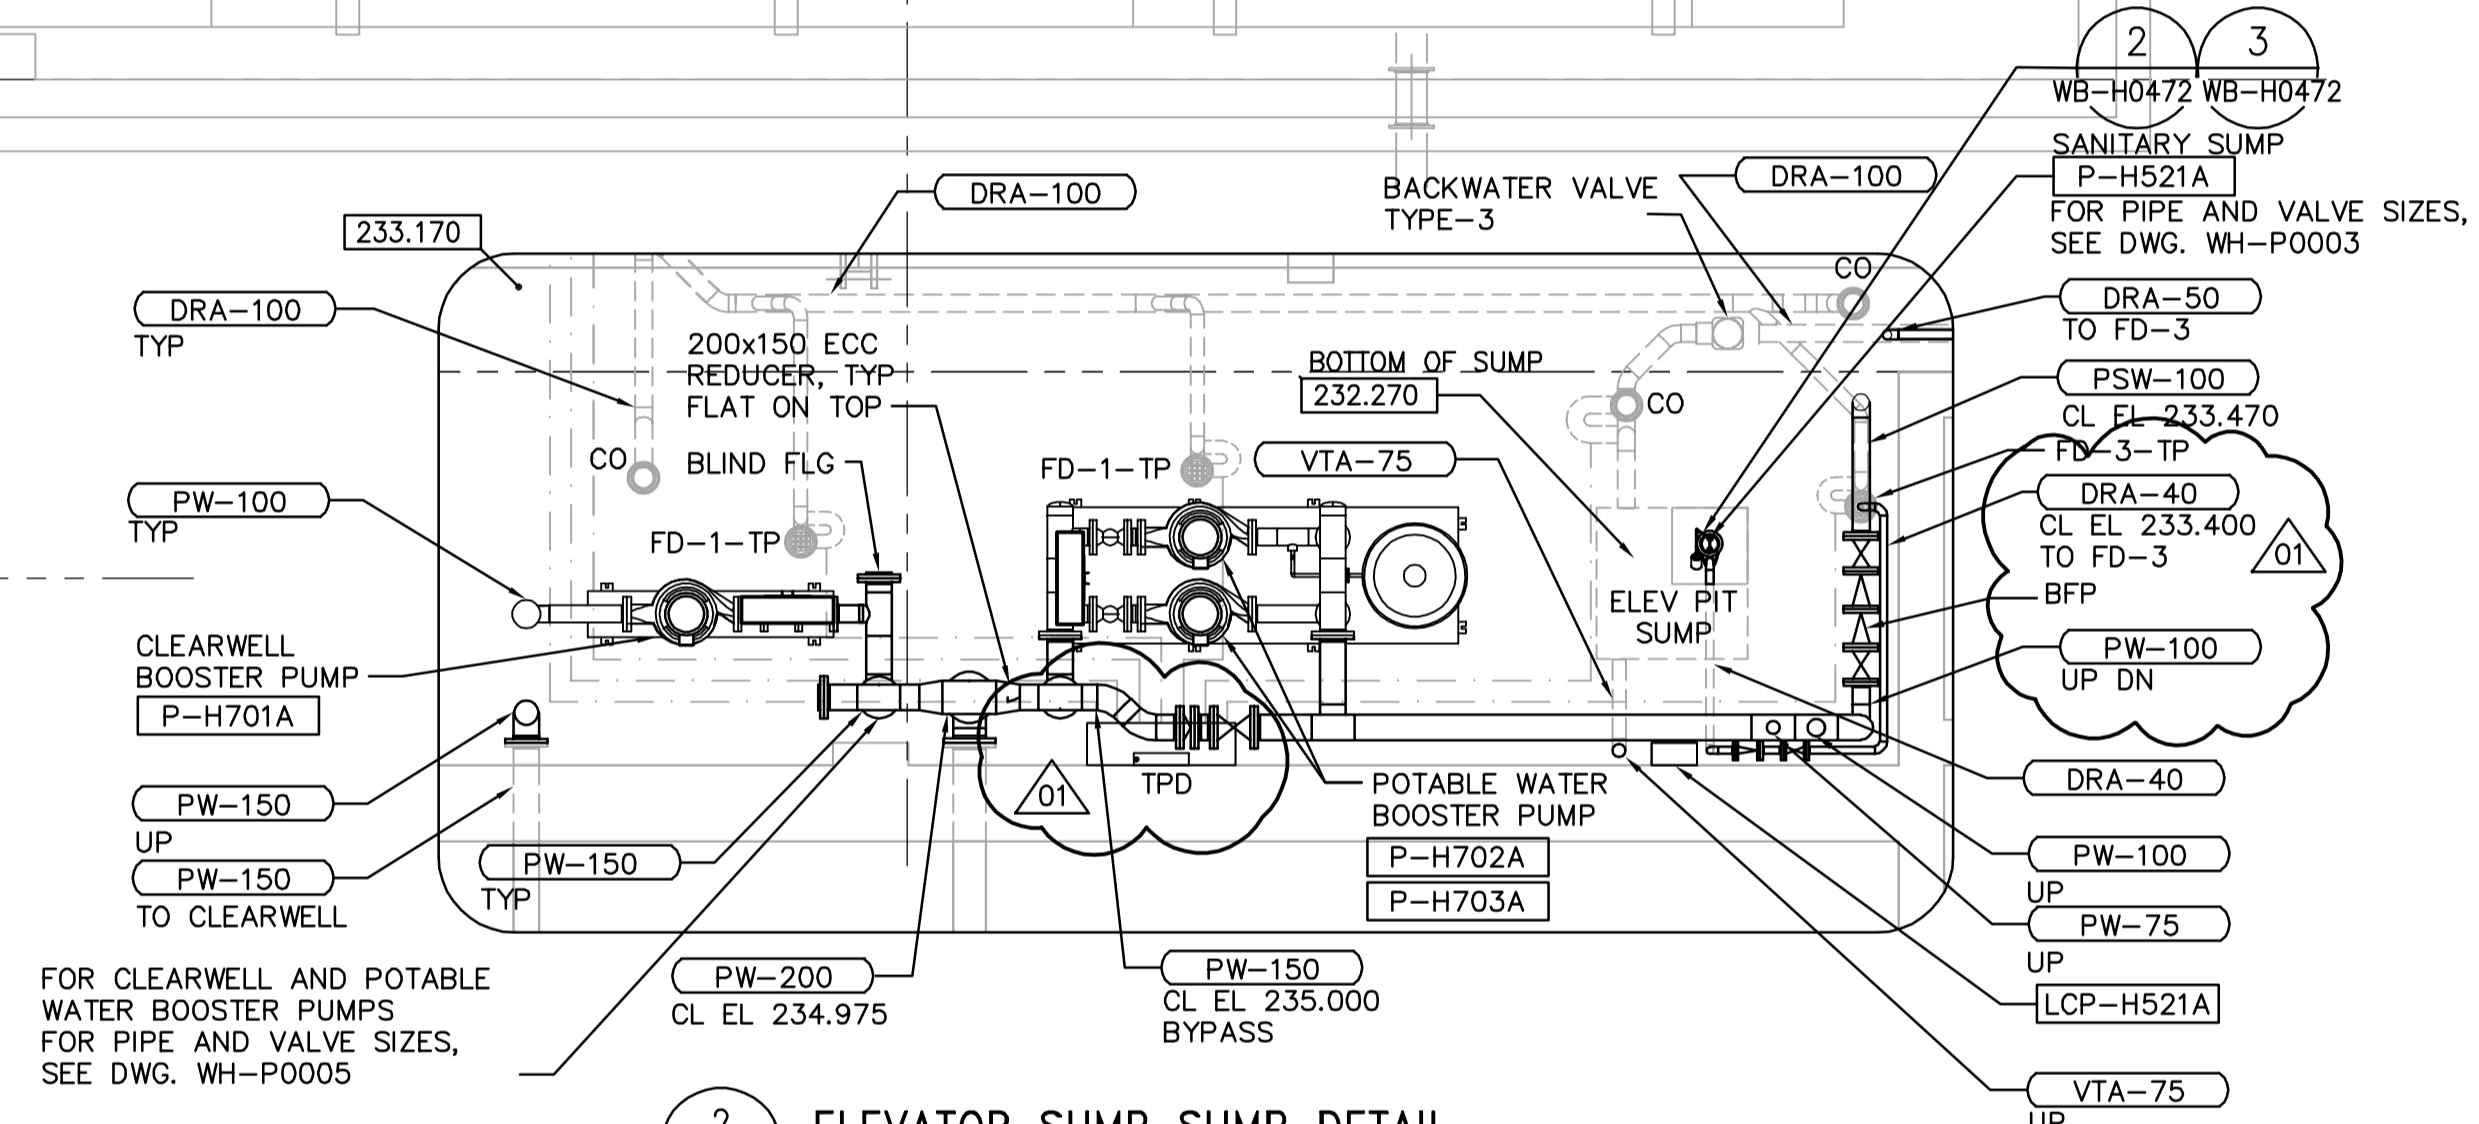


2 ELEVATOR SUMP SUMP DETAIL
1:50

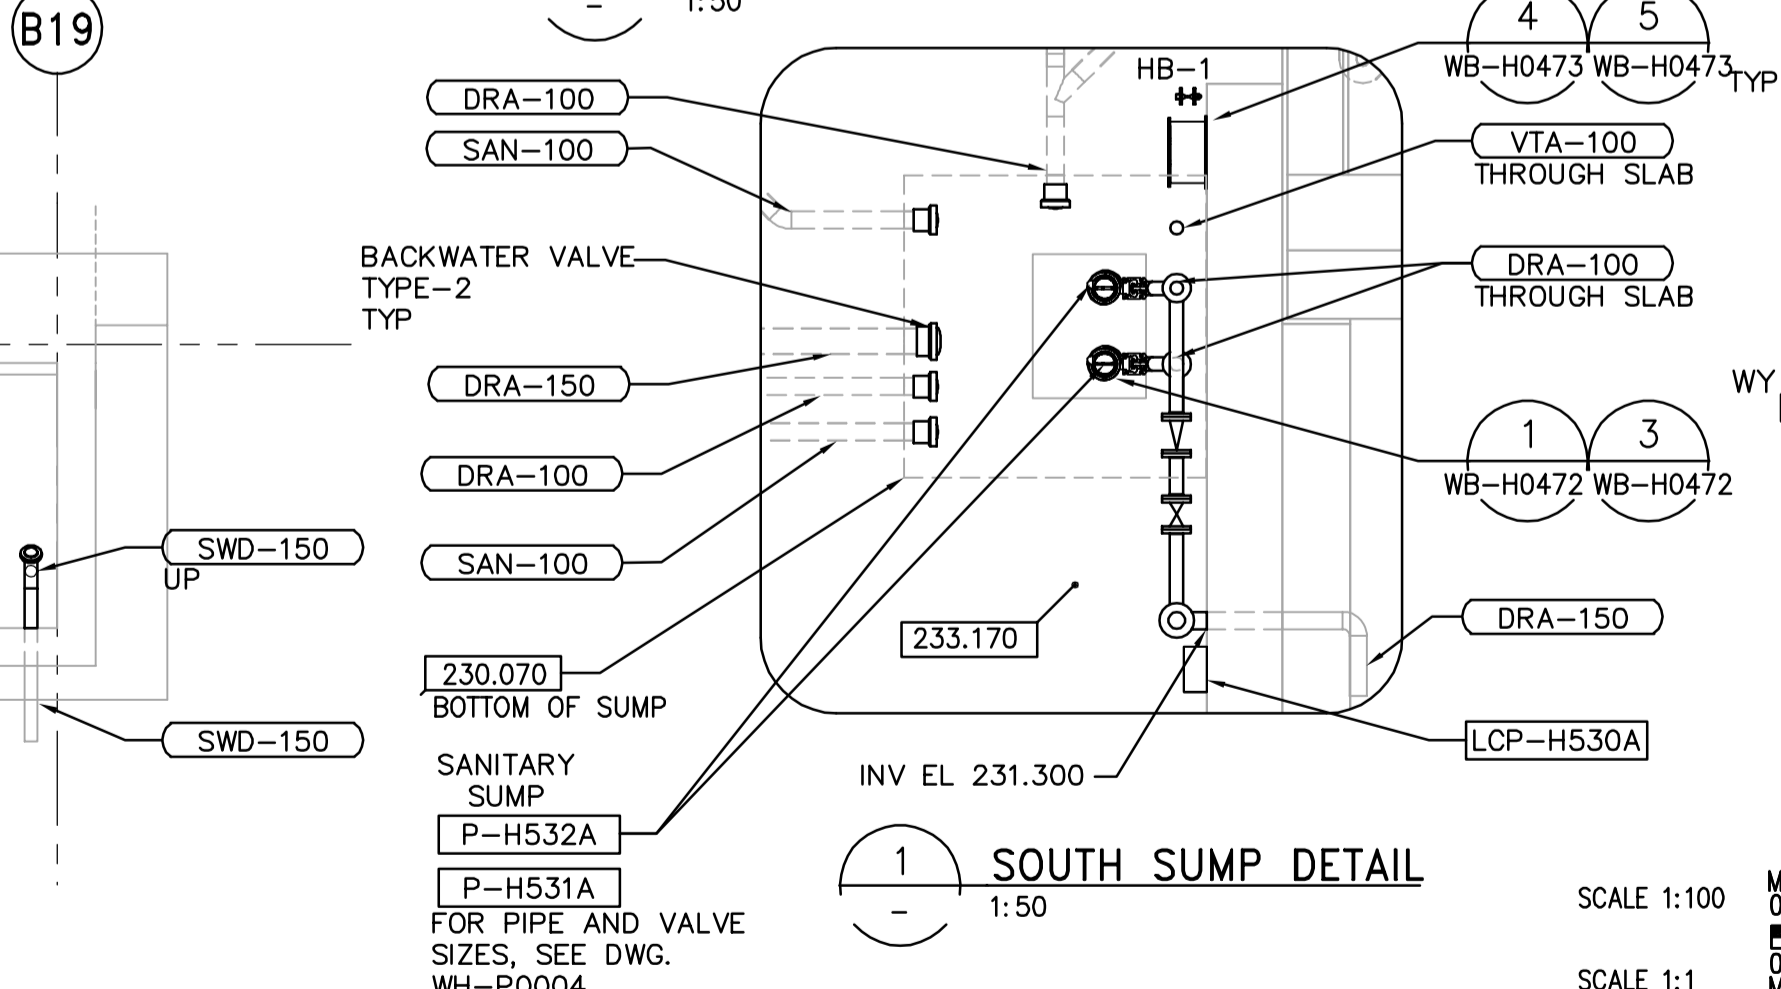

1 SOUTH SUMP DETAIL
1:50

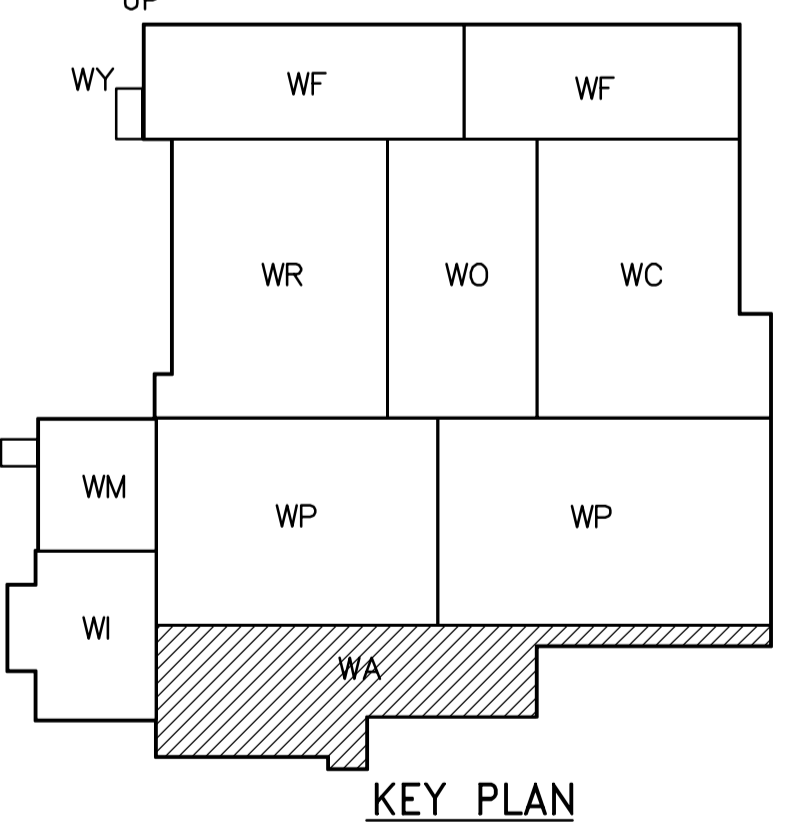

KEY PLAN

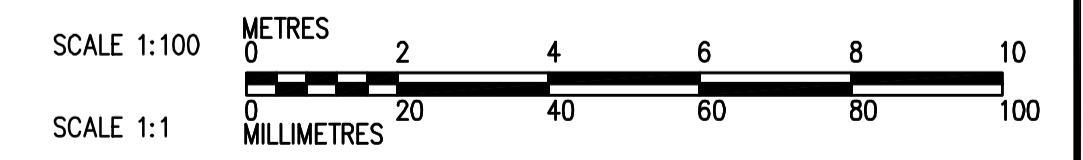

<p>APEGN Certificate of Authorization CH2M HILL Canada Ltd. No. 1441 Expiry: April 30, 2007</p>	B.M. ELEV.	<p>Frederickson Cooper ARCHITECTS</p>	<p>EarthTech A Tyco International Ltd. Company</p>	ENGINEER'S SEAL	<p>THE CITY OF WINNIPEG WATER AND WASTE DEPARTMENT ENGINEERING DIVISION</p>	
				DESIGNED BY JZ/SW		CHECKED BY DL
		DRAWN BY JMcP	APPROVED BY AHL	2006/03/29		WATER TREATMENT PLANT ADMINISTRATION MECHANICAL AND ELECTRICAL
		SCALE: 1:100	RELEASED FOR CONSTRUCTION BY: R. SOROKOWSKI	CONSULTANT DRAWING NO. WA-H0102		PLUMBING ADMINISTRATION AREA LOWER LEVEL PLAN
	NO. REVISIONS	DATE	DATE		CITY FILE NUMBER	
					SHEET OF	
					CITY DRAWING NUMBER	
					1-0601A-A-H0102-001-01D	