
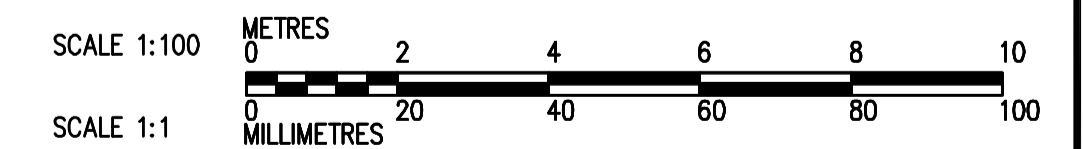


PLAN AT ELEVATION 251.450
1:100

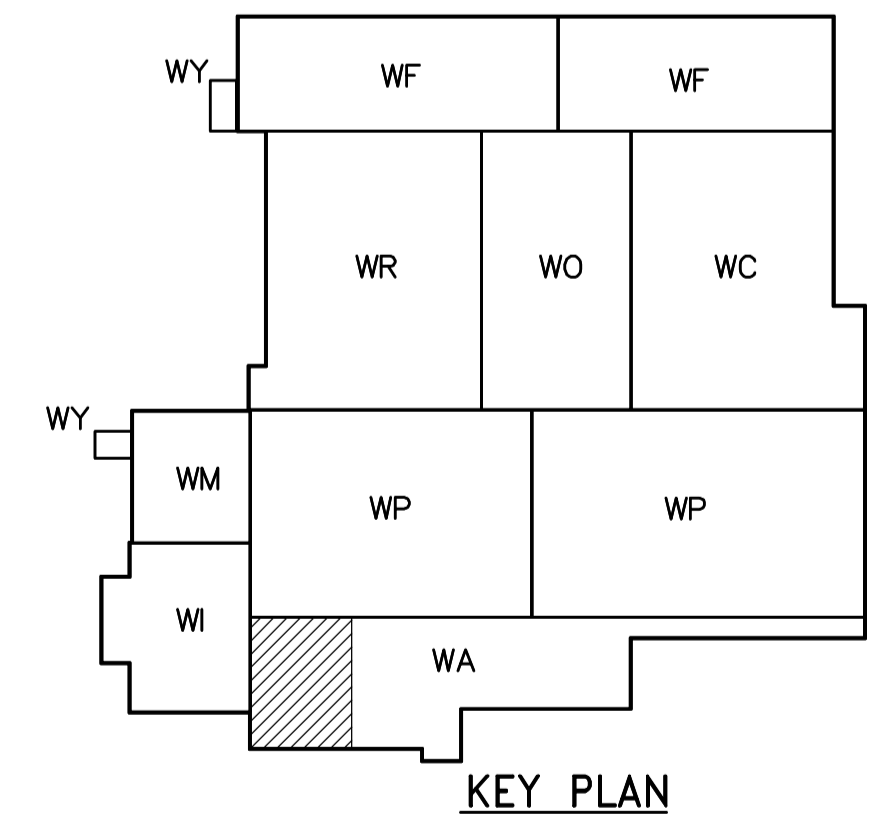

<p>APEGN Certificate of Authorization CH2M HILL Canada Ltd. No. 1441 Expiry: April 30, 2007</p>	<p>Frederickson Cooper ARCHITECTS</p>	<p>A Terra International Ltd. Company</p>	ENGINEER'S SEAL	<p>THE CITY OF WINNIPEG WATER AND WASTE DEPARTMENT ENGINEERING DIVISION</p>																											
			DESIGNED BY: JZ/SW		CHECKED BY: DL	ORIGINAL SIGNED BY: D.K. CUDDINGTON																									
			DRAWN BY: JMcP		APPROVED BY: AHL	2006/03/29																									
			SCALE: 1:100		RELEASED FOR CONSTRUCTION BY: R. SOROKOWSKI	CONSULTANT DRAWING NO. WA-H0142																									
<table border="1"> <thead> <tr> <th>NO.</th> <th>REVISIONS</th> <th>DATE</th> <th>BY</th> </tr> </thead> <tbody> <tr> <td>01</td> <td>742-2005 ADDENDUM 5</td> <td>06/05/19</td> <td>SW</td> </tr> <tr> <td>00</td> <td>ISSUED FOR TENDER</td> <td>06/03/29</td> <td>SW</td> </tr> </tbody> </table>	NO.	REVISIONS	DATE	BY	01	742-2005 ADDENDUM 5	06/05/19	SW	00	ISSUED FOR TENDER	06/03/29	SW	<table border="1"> <thead> <tr> <th>DATE</th> <th>DATE</th> </tr> </thead> <tbody> <tr> <td>2005/07/15</td> <td>2006/03/29</td> </tr> </tbody> </table>	DATE	DATE	2005/07/15	2006/03/29	<table border="1"> <thead> <tr> <th>PLUMBING</th> <th>ADMINISTRATION AREA</th> <th>PLAN AT ELEVATION 251.450</th> </tr> </thead> <tbody> <tr> <td></td> <td></td> <td></td> </tr> </tbody> </table>	PLUMBING	ADMINISTRATION AREA	PLAN AT ELEVATION 251.450				<table border="1"> <thead> <tr> <th>CITY FILE NUMBER</th> <th>SHEET OF</th> <th>CITY DRAWING NUMBER</th> </tr> </thead> <tbody> <tr> <td></td> <td></td> <td>1-0601A-A-H0142-001-01D</td> </tr> </tbody> </table>	CITY FILE NUMBER	SHEET OF	CITY DRAWING NUMBER			1-0601A-A-H0142-001-01D
NO.	REVISIONS	DATE	BY																												
01	742-2005 ADDENDUM 5	06/05/19	SW																												
00	ISSUED FOR TENDER	06/03/29	SW																												
DATE	DATE																														
2005/07/15	2006/03/29																														
PLUMBING	ADMINISTRATION AREA	PLAN AT ELEVATION 251.450																													
CITY FILE NUMBER	SHEET OF	CITY DRAWING NUMBER																													
		1-0601A-A-H0142-001-01D																													