

A

E

F

G

1

2

3

4

5

6

A

B


C

D

G

A PILING PLAN
S1.01 SCALE 1:125

NOTES:
1. ALL PILES TO BE PRECAST 400 HEX
2. PILE NUMBERS 379, 539 NOT USED

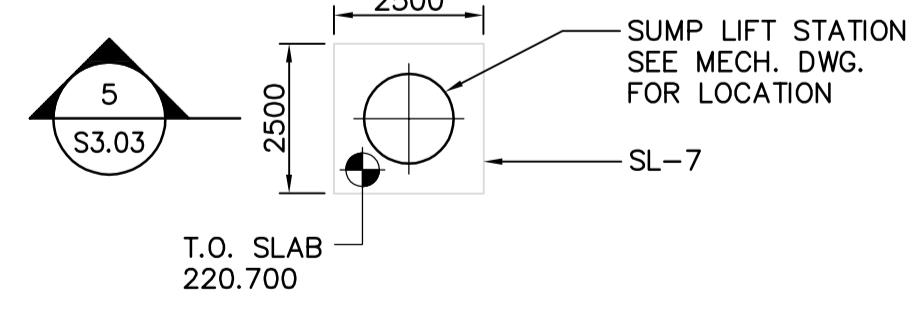

APEGM
Certificate of Authorization
Earth Tech Canada Inc.
No. 730 Expiry: April 30, 2007

B.M. ELEV.			
DESIGNED BY	LLR	CHECKED BY	GGP
DRAWN BY	WDB	APPROVED BY	JEH
SCALE: AS NOTED		RELEASED FOR CONSTRUCTION BY: K. MARTENS	
NO.	REVISIONS	DATE	BY
01	291-2006 ADDENDUM 6	06/07/26	CMF
00	ISSUED FOR TENDER	06/05/15	WDB
		DATE	2005/11/23
		DATE	2006/05/15



ENGINEER'S SEAL
ORIGINAL SIGNED BY
LL. RIDING
2006/05/15
CONSULTANT DRAWING NO.
S1.01

THE CITY OF WINNIPEG
WATER AND WASTE DEPARTMENT
ENGINEERING DIVISION

NEWPCC CENTRATE NUTRIENT TREATMENT
NITROGEN REMOVAL FACILITY

STRUCTURAL
SBR BUILDING
PILING PLAN

CITY FILE NUMBER
SHEET OF
CITY DRAWING NUMBER
1-0101C-B-S0001-001-01D