
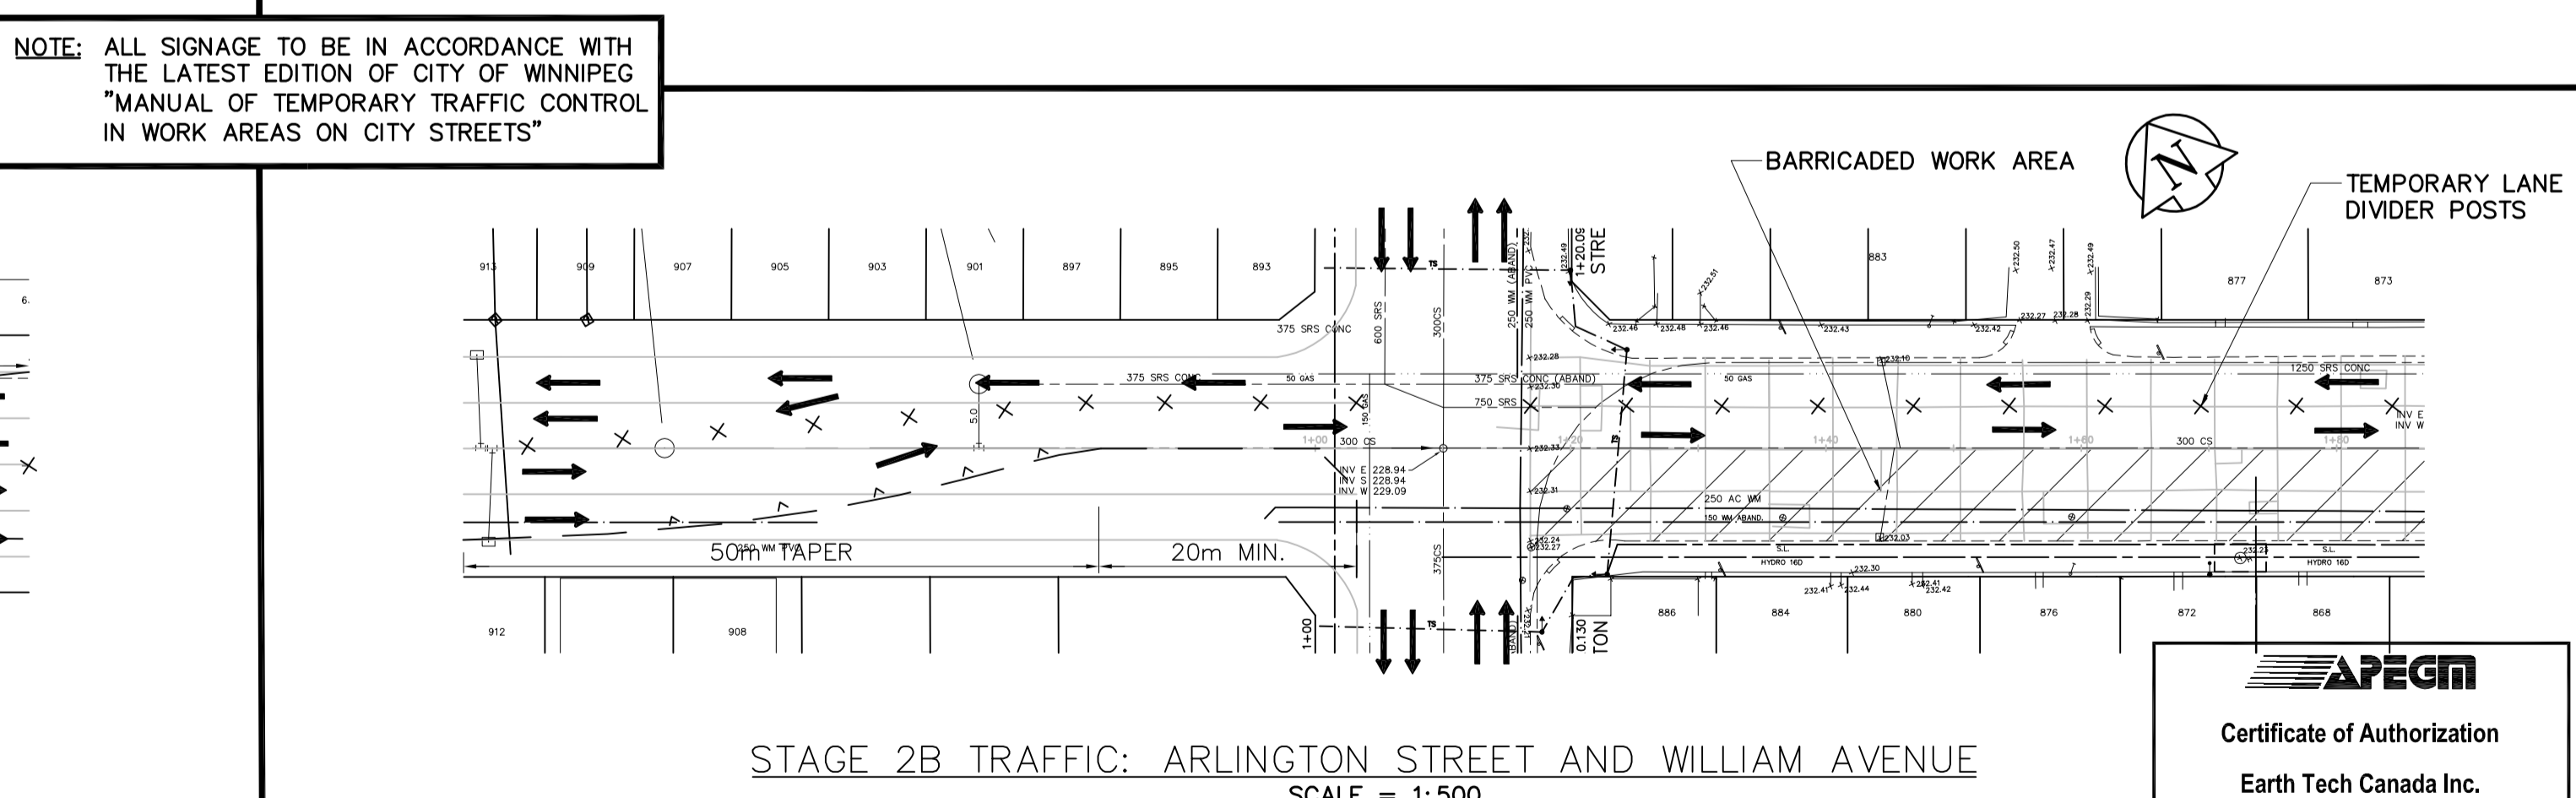


**NOTE:** ALL SIGNAGE TO BE IN ACCORDANCE WITH THE LATEST EDITION OF CITY OF WINNIPEG "MANUAL OF TEMPORARY TRAFFIC CONTROL IN WORK AREAS ON CITY STREETS"

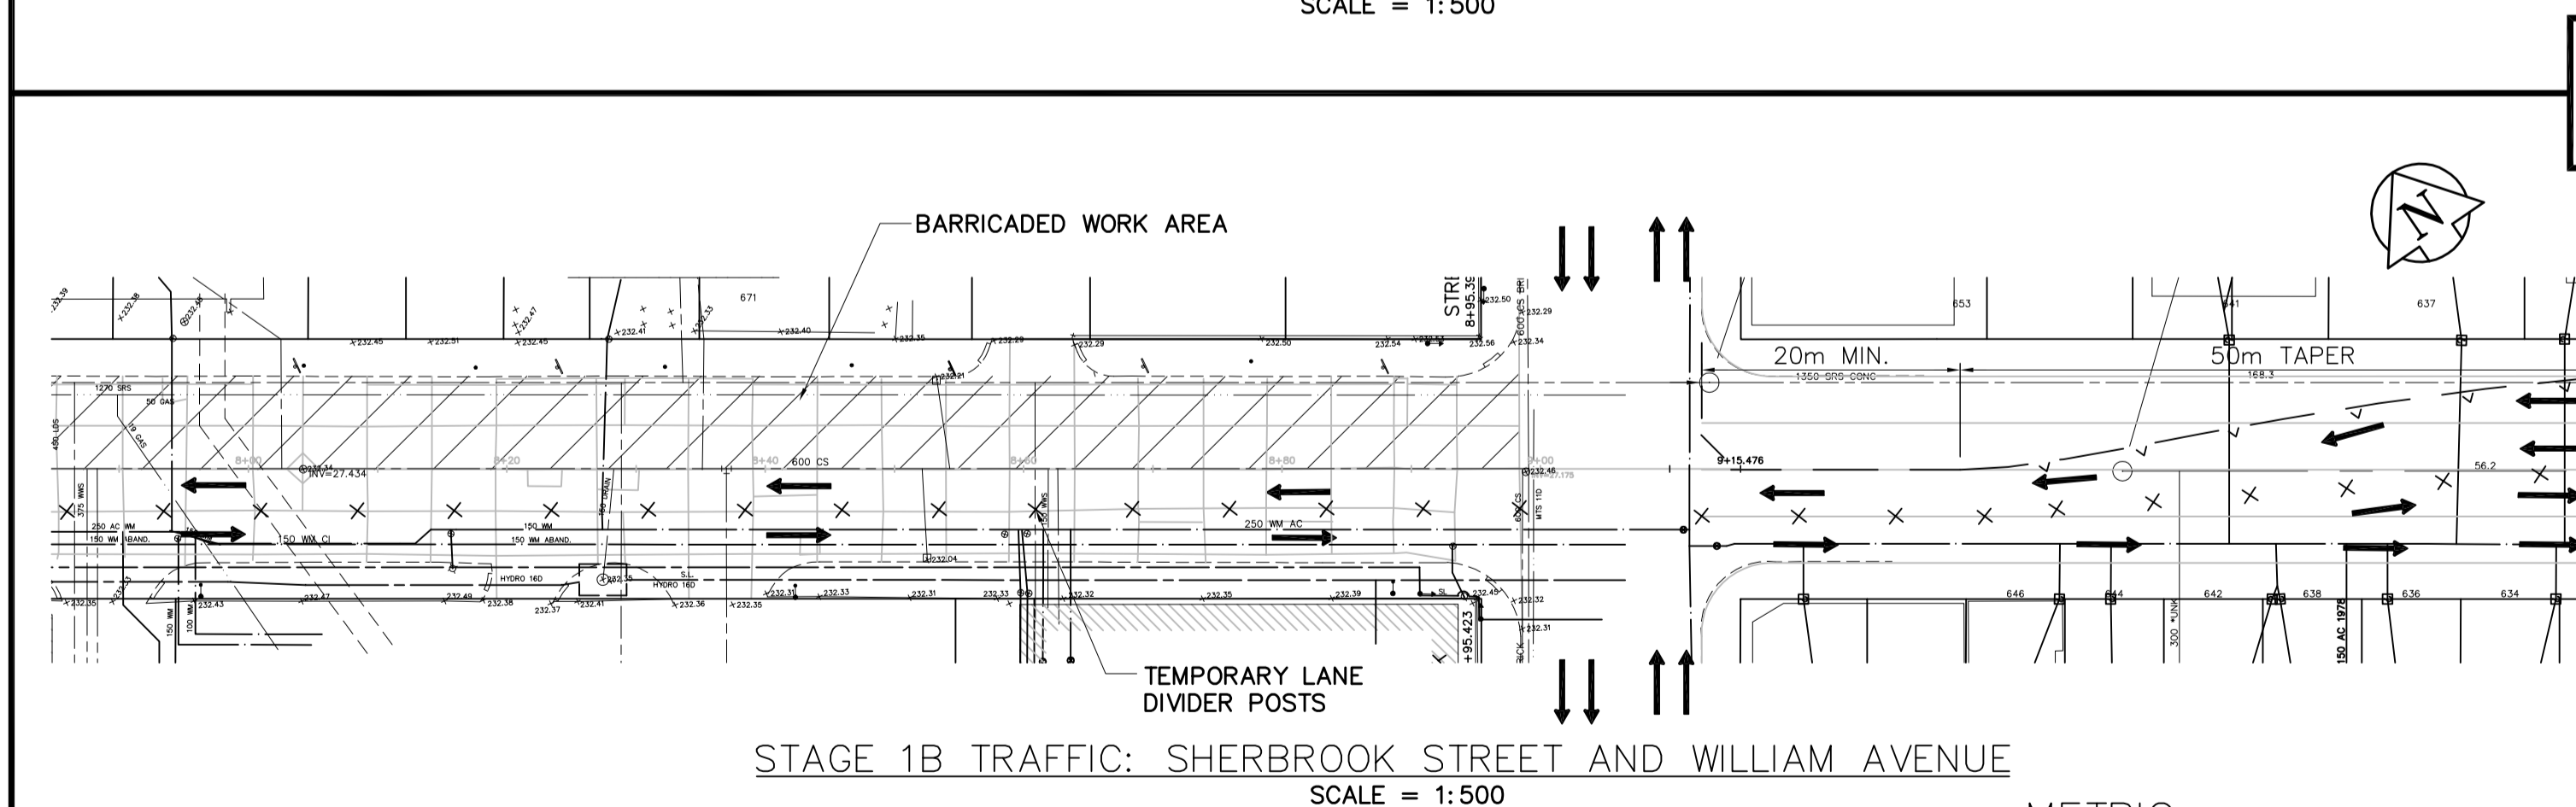

**METRIC**  
WHOLE NUMBERS INDICATE MILLIMETRES  
DECIMALIZED NUMBERS INDICATE METRES

150 mm W.M.	WATERMAIN	150 mm W.M.	HYDRO	×	PROFILE
◇	HYDRANT	◆	M.T.S.	□	NORTH GUTTER
⊙	VALVE	⊙	CONCRETE	○	SOUTH GUTTER
300mm L.D.S.	LAND DRAINAGE SEWER	300mm L.D.S.	ASPHALT	◇	NORTH PROPERTY LINE
250mm W.W.S.	WASTEWATER SEWER	250mm W.W.S.	PROPERTY LINE	○	SOUTH PROPERTY LINE
○	MANHOLE	⊕	SURVEY BAR		
□	CATCH BASIN	232.750	ELEVATION	(32.750)	
▽	CURB INLET	300φ	TREE		
+	JUNCTIONS		SIDEWALK RAMP		
—	CULVERT		CONCRETE SIDEWALK		
—	GAS		FENCE		
EXISTING	LEGEND — PLAN	PROPOSED	EXISTING	LEGEND — PROFILE	PROPOSED

**LOCATION APPROVED UNDERGROUND STRUCTURES**

SUPV. U/G STRUCTURES DATE COMMITTEE

**NOTE:** LOCATION OF UNDERGROUND STRUCTURES AS SHOWN ARE BASED ON THE BEST INFORMATION AVAILABLE, BUT NO GUARANTEE IS GIVEN THAT ALL EXISTING UTILITIES ARE SHOWN OR THAT THE GIVEN LOCATIONS ARE EXACT. CONFIRMATION OF EXISTENCE AND EXACT LOCATION OF ALL SERVICES MUST BE OBTAINED FROM THE INDIVIDUAL UTILITIES BEFORE PROCEEDING WITH CONSTRUCTION.

B.M.	36-039	N. Side William Ave. W. of Sherbrook St. Tbt in N. Corner foundation of #871 William Ave.
ELEV.	232.749	5.2m W. & 0.3m below bricks S.E. Corner
NO.	REVISIONS	DATE BY
1	ISSUED FOR ADDENDUM 1	08/24/06 KWR
0	ISSUED FOR TENDER	08/17/06 KWR
A	ISSUED FOR REVIEW	08/15/06 KWR

**EARTH TECH**

Earth Tech (Canada) Inc. Winnipeg, Manitoba 204.477.5381

DESIGNED BY	KWR	CHECKED BY	KWR
DRAWN BY	DDW	APPROVED BY	
HOR. SCALE:	AS NOTED	RELEASED FOR CONSTRUCTION BY:	
VERTICAL:		DATE	2006/08/10

ENGINEER'S SEAL

PROVINCE OF MANITOBA ORIGINAL SIGNED BY **K.W. RAE** 17/08/06 REGISTERED PROFESSIONAL ENGINEER

CONSULTANT DRAWING NO. CT01

**THE CITY OF WINNIPEG**  
PUBLIC WORKS DEPARTMENT  
ENGINEERING DIVISION

WILLIAM AVENUE  
SHERBROOK STREET TO ARLINGTON STREET  
CONCRETE REPAIRS AND ASPHALT OVERLAY

WILLIAM AVENUE  
CONSTRUCTION STAGING AND TRAFFIC MANAGEMENT

CITY DRAWING NUMBER P-3272-02  
SHEET 2 OF 8

APCGM  
Certificate of Authorization  
Earth Tech Canada Inc.  
No. 730 Expiry: April 30, 2007