

A MEZZANINE LEVEL #2
 SCALE: 1:250mm (11x17")
 1:500mm (24x36")


NOTES:

1. PROVIDE NEW 15A CIRCUIT FOR EXISTING LIFT, PANEL EM-208-F.
2. EXISTING 1000W, 208V METAL HALIDE FIXTURES. PROVIDE 208V CIRCUITS FROM NEW UPS PANEL UPS-208-A. BALLASTS ARE REMOVED ONTO CATWALK NEAR FIXTURES. MARK ALL EMERGENCY FIXTURES WITH RED LAMACOIDS TO BE VISIBLE FROM POOL DECK LEVEL.
3. EXISTING 1000W METAL HALIDE FLOOD LIGHTS. PROVIDE ONE CIRCUIT EACH FOR NINE FIXTURES SHOWN FROM NEW PANEL UPS-208-B. MARK ALL EMERGENCY FIXTURES WITH RED LAMACOIDS TO BE VISIBLE FROM POOL DECK LEVEL.

File Name: P:\Projects\2006\06-0107-08\Elect\Draws\06-0107-08E04r1.dwg - Tab: E4 Plotted By: APawlikewich 11/15/2006 [Wed 4:35pm]
 24"x36"/PLOT SCALE: 1"=1'

AREA No.	DESCRIPTION	FIXTURES / CIRCUITS	EM PANEL	NO. OF CIRCUITS
HF-1	HALL OF FAME	2 CIRCUITS	EM-208-G	2
LP-1	LAP POOL	5 FIXTURES	UPS-208-B	5
PB-1	SOUTH PRESS BOX	ONE LIGHTING CIRCUIT	EM-208-G	1
PB-2	NORTH PRESS BOX	ONE LIGHTING CIRCUIT	EM-208-G	1
M2-1	MEZZANINE LEVEL 2 - SOUTH SIDE LOBBY	2x2x4 (2 LAMPS EACH)	EM-208-G	3
M2-2	MEZZANINE LEVEL 2 - NORTH SIDE LOBBY	2x2x4 (2 LAMPS EACH)	EM-208-G	3
M2-3	MEZZANINE LEVEL 2 - FITNESS AREA	ONE CIRCUIT FOR WEIGHT RM., 3 FOR CORR. LTG.	EM-208-G	4
M2-4	STAIRWELL No.n (VIP)	EXISTING - CORRIDOR LIGHTING	EM-208-G	1
MP-1	MAIN POOL AREA	3 HID PER SIDE	UPS-208-A	6 (208V)
SW-1	STAIRWELL No.1 (NORTHWEST)	SEE NOTE 2, DRAWING E3	EM-208-G	1
SW-2	STAIRWELL No.2 (SOUTHWEST)	SEE NOTE 2, DRAWING E3	EM-208-G	1
SW-3	STAIRWELL No.3 (NORTH CENTRAL)	ALL FIXTURES	EM-208-G	1
SW-4	STAIRWELL No.4 (SOUTH CENTRAL)	ALL FIXTURES	EM-208-G	1
SW-5	STAIRWELL No.5 (NORTHEAST)	ALL FIXTURES	EM-208-G	1
SW-6	STAIRWELL No.6 (SOUTHEAST)	ALL FIXTURES	EM-208-G	1
HF-2	HALL OF FAME GENERAL AREA	2 CIRCUITS AND ELEVATOR	EM-208-F	1

SEE NOTE 7 ON DRAWING E2

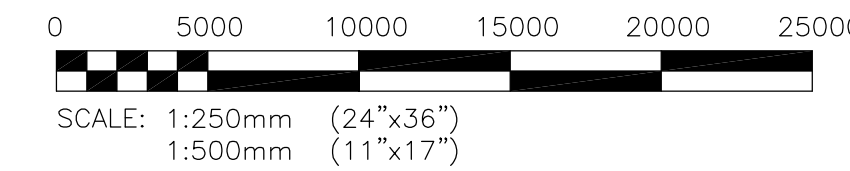

1	15/11/06	ISSUED FOR ADDENDUM	
0	23/10/06	ISSUED FOR TENDER	
No.	D / M / Y	DESCRIPTION	BY

REVISIONS / ISSUE	
A	SECTION LETTER OR DETAIL NUMBER IS DRAWN
B	DRAWING WHERE SECTION OR DETAIL WAS INDICATED
A	SECTION OR DETAIL SHOWN ON SAME DRAWING

KGS GROUP CONSULTING ENGINEERS & PROJECT MANAGERS
 WINNIPEG (204) 896-1209
 THUNDER BAY (807) 345-2233

CLIENT: **CITY OF WINNIPEG**
 PUBLIC WORKS DEPARTMENT

PROJECT: **INSTALLATION OF EMERGENCY GENERATOR AT PAN-AM POOL - 25 POSEIDON BAY TENDER No. 663-2006**

DWG. DESCRIPTION: **ELECTRICAL MEZZANINE LEVEL #2**

ENG. STAMP	DESIGNED BY: AP	DRAWN BY: GCN
APPROVED:	CHECKED:	CHECKED:
SCALE: AS NOTED	DATE: OCT/2006	
KGS DWG. NO. 06-0107-08	E4	

CLIENT DWG. NO. 663-P-E04
 REV: 1