



(TYPICAL SIGN PLATE DETAIL)
SIZES 24"/30"/36"

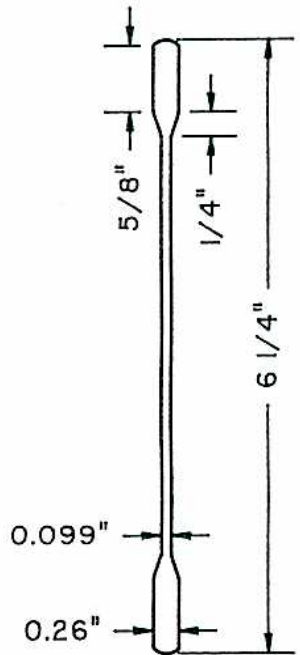

CROSS-SECTION

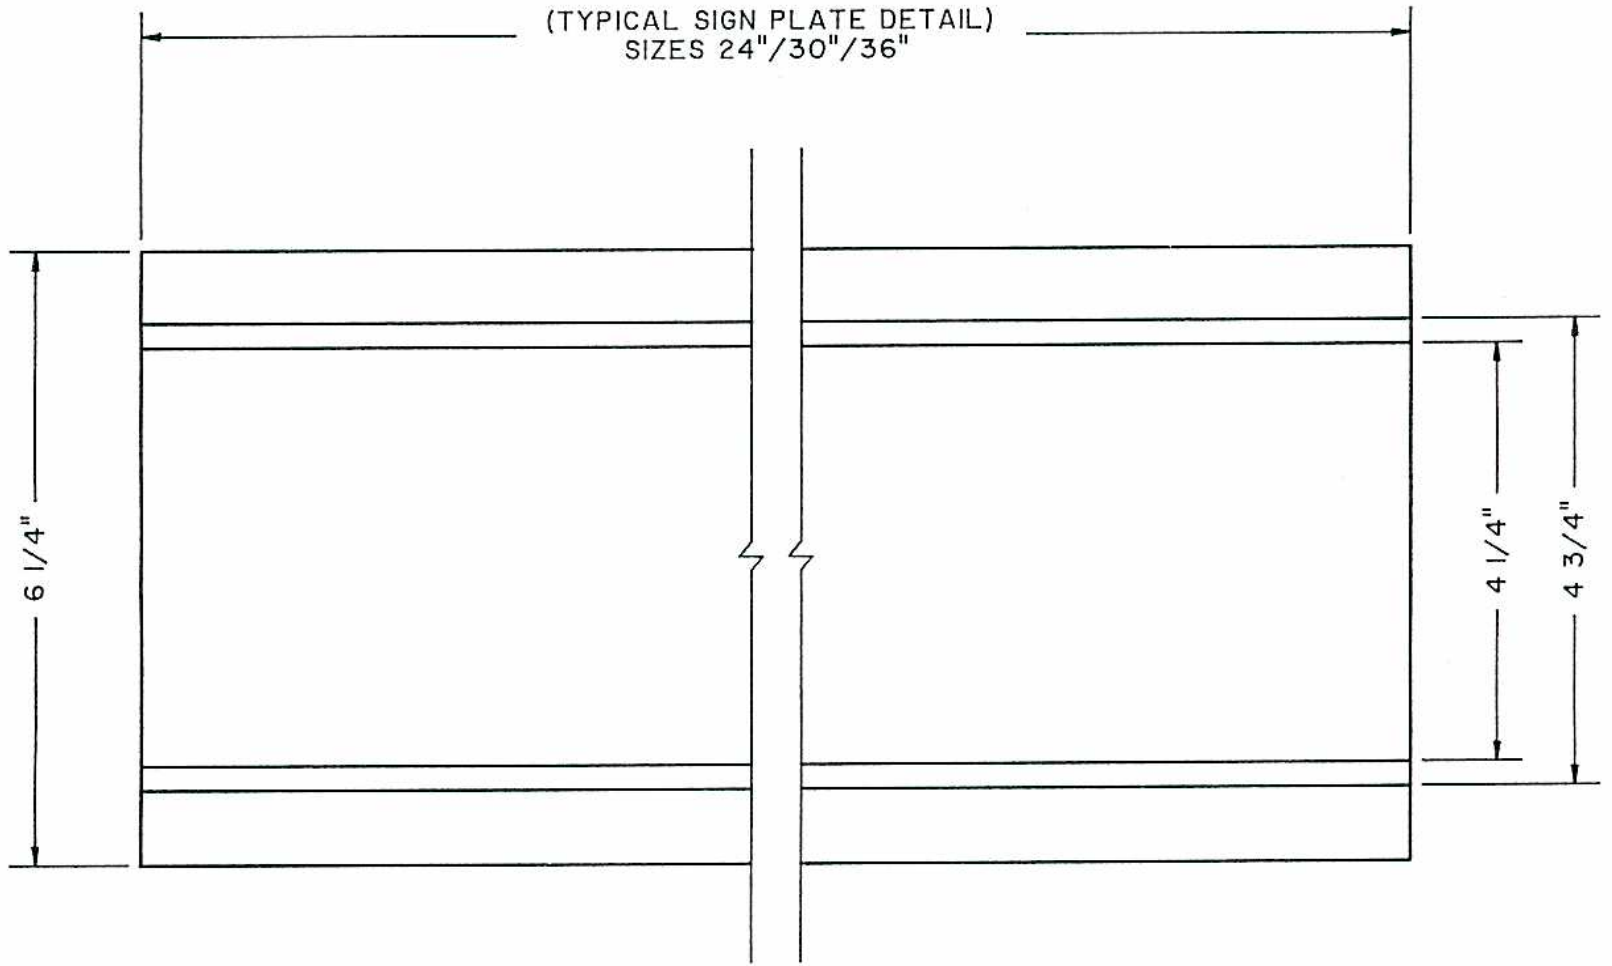

PLAN VIEW

DRAWN BY .A.R.	DATE 92/03/27
PRELIM CHK. f.w.h.	CHECK

DESIGN.....	DATE
APPROVED BY:	DATE

SCALE:	N.T.S.
DRAWING No.	SNS2
CAD FILE.	TSERVICE

STREET SIGN BLADE