

NOTE: CHAINAGES SHOWN ARE ALONG S.P. OF McDERMOT AVE

McDERMOT AVENUE





WATER SERVICE INFORMATION

ADDRESS	SIZE (mm) MATERIAL (STREET)	SIZE (mm) MATERIAL (PROP.)	SHORT & LONG MEASUREMENT	CORP. LOCATION	REMARKS
705 McDERMOT AVE	150 AC	150 AC	1.25 W OF E BL	OPP OF SC	-
705 SHERBROOK ST.	150 DI	150 DI	6.77 EEL OF PEARL	OPP OF SC	RENEW W/150 PVC
675 SHERBROOK ST.	150 PVC	150 PVC	2.07 W OF E BL	OPP OF SC	-
675 SHERBROOK ST.	150 PVC	150 PVC	7.56 EEL OF PEARL	OPP OF SC	RECONNECT
675 SHERBROOK ST.	150 PVC	150 PVC	10.35 E OF W BL	OPP OF SC	-
700 SHERBROOK ST.	50 PVC	50 PVC	44.12 WML OF OLIVIA	OPP OF SC	RECONNECT
700 SHERBROOK ST.	50 PVC	50 PVC	3.78 E OF W BL	OPP OF SC	-
700 SHERBROOK ST.	50 PVC	50 PVC	7.56 EEL OF PEARL	OPP OF SC	-
700 SHERBROOK ST.	50 PVC	50 PVC	10.10 E OF E BL	OPP OF SC	-
700 SHERBROOK ST.	50 PVC	50 PVC	14.14 EEL OF PEARL	OPP OF SC	-

* SERVICES TO BE RENEWED TO P. ALL OTHERS TO BE RECONNECTED

INFORM CONTRACT ADMINISTRATOR 48 HOURS PRIOR TO WATERMAIN SHUT DOWN TO ALLOW FOR COORDINATION WITH HSC

HSC CONTACT:
JEFF MCKENZIE
PH: 787-4273

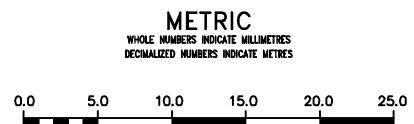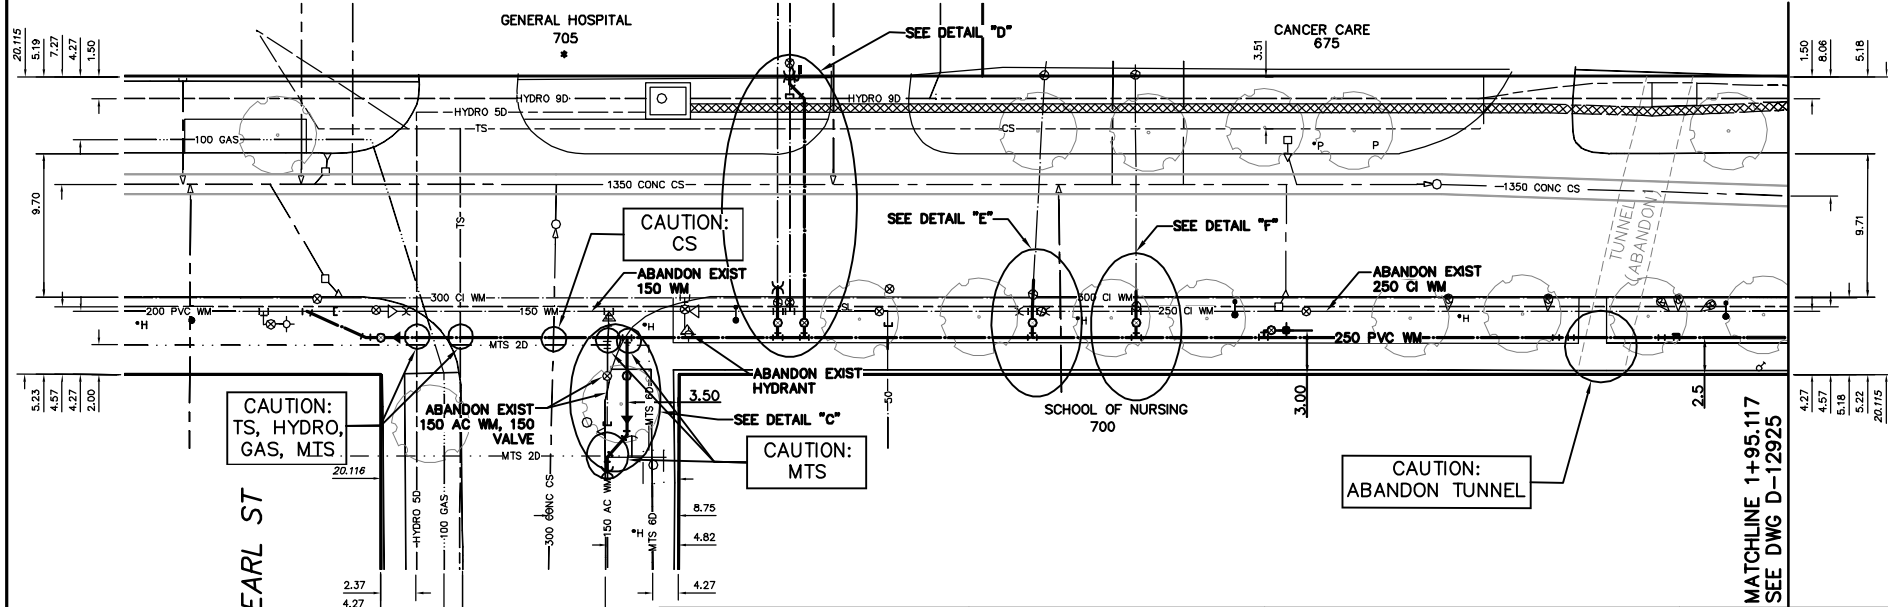

WARNING

IF POWER EQUIPMENT OR EXPLOSIVES ARE TO BE USED FOR EXCAVATION ON THIS PROJECT THE CONTRACTOR MUST:

- 1) NOTIFY THE GAS COMPANY OF THE PROPOSED LOCATION OF EXCAVATION.
- 2) TAKE PRECAUTION TO AVOID DAMAGE TO GAS COMPANY INSTALLATIONS.

SEE PROVINCIAL REGULATION 21072 FOR DETAILS

LOCATION APPROVED UNDERGROUND STRUCTURES

SUPV. U/G STRUCTURES COMMITTEE DATE

NOTE: LOCATION OF UNDERGROUND STRUCTURES AS SHOWN ARE BASED ON THE BEST INFORMATION AVAILABLE BUT NO GUARANTEE IS GIVEN THAT ALL EXISTING UTILITIES ARE SHOWN OR THAT THE GIVEN LOCATIONS ARE EXACT. CONFIRMATION OF EXISTENCE AND EXACT LOCATION OF ALL SERVICES MUST BE OBTAINED FROM THE INDIVIDUAL UTILITIES BEFORE PROCEEDING WITH CONSTRUCTION.

B.M. ELEV.		CONSTRUCTION COMPLETION DATE: YYYY MM DD	
1	ADDED VERT. BENDS	12.04.16	C-JH
NO.	REVISIONS	DATE	BY

DESIGNED BY	CHECKED BY
RL	SC
DRAWN BY	APPROVED BY
RS	KZ
SCALE:	
HORIZONTAL	1:250
VERTICAL	1:50
RELEASED FOR CONSTRUCTION	
K. ZUREK	
DATE	DATE
2012 03 27	2012-04-16

ENGINEER'S SEAL

ORIGINAL SIGNED BY S.R.J. COURNOYER 12-04-16

CONSULTANT DRAWING NUMBER

THE CITY OF WINNIPEG
WATER AND WASTE DEPARTMENT
ENGINEERING DIVISION

2012 WATERMAIN RENEWALS

MCDERMOT AVENUE
17.5 W OF PEARL STREET TO
6.3 W OF OLIVIA STREET

SHEET 8 OF 12
CITY DRAWING NUMBER
D-12924