


## SWS Field workstation

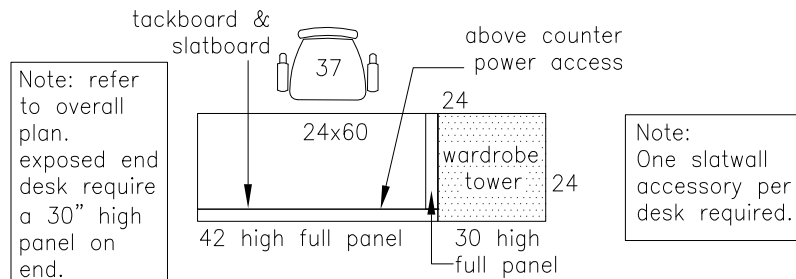

## SWS Field "hotelling" Desks

 <p>THE CITY OF WINNIPEG PLANNING, PROPERTY AND DEVELOPMENT DEPARTMENT MUNICIPAL ACCOMMODATIONS DIVISION 3-65 GARRY STREET, R3C 4K4</p>	PROJECT		SHEET TITLE			
	<p>SOLID WASTE/ IST RELOCATION 1120 WAVERLY STREET</p>		<p>SWS FIELD TYPICAL WORKSTATIONS SWS FIELD STAFF "HOTELLING" DESKS</p>			
DRAWN BY:	CHECKED BY:	DESIGNED BY:	APPROVED BY:	DATE:	SCALE:	SHEET No:
KN		KN		2012-04-05	1/4"=1'-0"	
				eFILE:	PROJECT No:	<b>A9</b>
					2012-035	