



- NOTES:**
- CHAINAGES SHOWN ARE ALONG CENTERLINE OF ROAD.
  - ALL PIPE UNDER EXISTING AND FUTURE PAVEMENT ARE INSTALLED BY TRENCHLESS METHODS.
  - INSTALL PIPE UNDER EXISTING LDS BY TRENCHLESS METHODS.

**WARNING**

IF POWER EQUIPMENT OR EXPLOSIVES ARE TO BE USED FOR EXCAVATION ON THIS PROJECT THE CONTRACTOR MUST:  
 1) NOTIFY THE GAS COMPANY OF THE PROPOSED LOCATION OF EXCAVATION.  
 2) TAKE PRECAUTION TO AVOID DAMAGE TO GAS COMPANY INSTALLATIONS.  
 SEE PROVINCIAL REGULATION 140/92 FOR DETAILS

**METRIC**

WHOLE NUMBERS INDICATE MILLIMETRES  
 DECIMALIZED NUMBERS INDICATE METRES

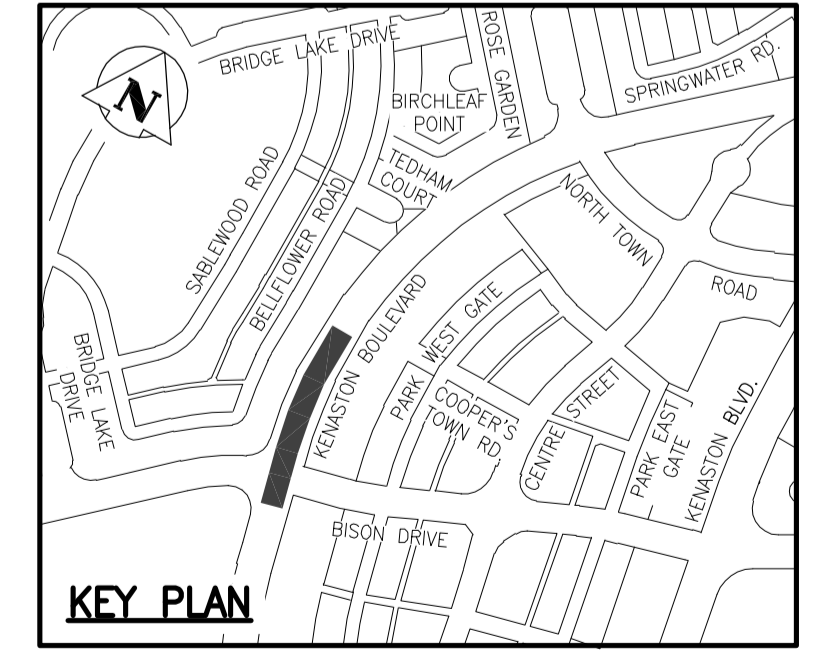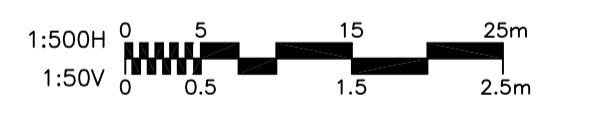

**APEGM**  
 Certificate of Authorization  
 Stantec Consulting Ltd.  
 No. 1301 Date: \_\_\_\_\_

217 (654217) - E. shoulder of gravel Two-Mile Rd. (formerly Waverley St.) & drain S. of Sugarbeet spur line, 3rd set of hydro poles S. of Conc. new Waverley St., Tbt. in 7.6m Conc. pile, 57.3m S. of hydro poles & 8.3m W. of line most Wly. set of hydro poles.

150 WM	WATERMAIN	150 WM	HYDRO	150 WM	WATERMAIN	150 WM
	HYDRANT		M.T.S.		HYDRANT, VALVE	
	VALVE		CONCRETE		LAND DRAINAGE SEWER	
	LAND DRAINAGE SEWER		ASPHALT		WASTE WATER SEWER	
	WASTE WATER SEWER		PROPERTY LINE		MANHOLE	
	MANHOLE		PROPERTY LINE		CATCH BASIN	
	CATCH BASIN		PROPERTY LINE		CURB INLET	
	CURB INLET		PROPERTY LINE		JUNCTIONS	
	JUNCTIONS		PROPERTY LINE		CULVERT	
	CULVERT		PROPERTY LINE		GAS	
	GAS		PROPERTY LINE		LEGEND-PLAN	
	LEGEND-PLAN		PROPERTY LINE		LEGEND-PROFILE	
	PROPOSED		PROPERTY LINE		PROPOSED	
	EXISTING		PROPERTY LINE		EXISTING	
	PROPOSED		PROPERTY LINE		PROPOSED	

**LOCATION APPROVED UNDERGROUND STRUCTURES**

SUPV. U/G STRUCTURES COMMITTEE DATE \_\_\_\_\_

**NOTE:**  
 LOCATION OF UNDERGROUND STRUCTURES AS SHOWN ARE BASED ON THE BEST INFORMATION AVAILABLE BUT NO GUARANTEE IS GIVEN THAT ALL EXISTING UTILITIES ARE SHOWN OR THAT THE GIVEN LOCATIONS ARE EXACT. CONFIRMATION OF EXISTENCE AND EXACT LOCATION OF ALL SERVICES MUST BE OBTAINED FROM THE INDIVIDUAL UTILITIES BEFORE PROCEEDING WITH CONSTRUCTION.

NO.	REVISIONS	DATE	BY
1	ADDED BERM	12.02.06	YY.MM.DD.

**Stantec Consulting Ltd.**  
 905 Waverley Street, Winnipeg, Manitoba  
 Tel 204-489-5900 Fax 204-453-9012

DESIGNED BY: R.D. CHECKED BY: \_\_\_\_\_  
 DRAWN BY: A.M. APPROVED BY: H.A.K.  
 HOR. SCALE: 1:500 RELEASED FOR CONSTRUCTION: \_\_\_\_\_  
 VERTICAL: 1:50 DATE: 12.01.10

ENGINEER'S SEAL  
 ORIGINAL SEALED BY  
 HARTLEY A. KATZ  
 P. ENG.  
 2012.01.23

**THE CITY OF WINNIPEG**  
 WATER AND WASTE DEPARTMENT

**WAVERLEY INTERCEPTOR SEWER NORTH LEG - PH. 6**  
**KENASTON BLVD. SOUTHBOUND**  
 FROM BISON DRIVE TO  
 200m NORTH OF BISON DRIVE

SHEET 2 OF 4  
 CAD FILE DRAWING NUMBER 13510C-201-772.DWG  
 CITY DRAWING NUMBER 9990

V:\117\cadd\117121510\0300\_drawing\302\_drawing\sheet\_dwg\13510c-201-772.dwg  
 2012 February 06 3:28 am