


NOTE: CHAINAGES SHOWN ARE ALONG E.P. OF BROOKLYN ST

**BROOKLYN STREET**

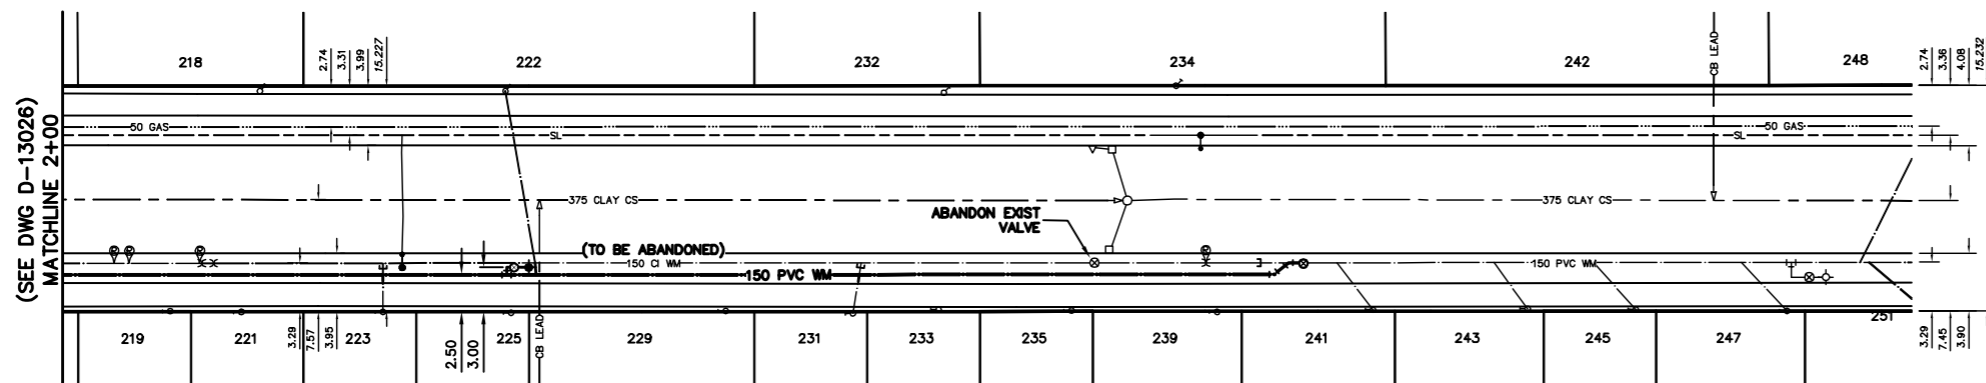

(SEE DWG D-13026)  
MATCHLINE 2+00




**WATER SERVICE INFORMATION**

ADDRESS	SIZE (mm) MATERIAL (STREET)	SIZE (mm) MATERIAL (PROP.)	SHORT & LONG MEASUREMENT	CORP. LOCATION	REMARKS
218 BROOKLYN ST RESIDENTIAL	-	12 LEAD	116.14 NNL PORTAGE	-	-
219 BROOKLYN ST RESIDENTIAL	-	-	-	-	-
221 BROOKLYN ST RESIDENTIAL	-	-	107.28 NNL PORTAGE	-	-
222 BROOKLYN ST RESIDENTIAL	-	-	112.02 NNL PORTAGE	-	-
222 BROOKLYN ST RESIDENTIAL	20 COPPER	12 COPPER	132.27 NNL PORTAGE	2.0 N OF S/C	-
223 BROOKLYN ST RESIDENTIAL	20 COPPER	12 LEAD	121.55 NNL PORTAGE	OPP S/C	-
225 BROOKLYN ST RESIDENTIAL	-	12 LEAD	130.23 NNL PORTAGE	-	-
229 BROOKLYN ST RESIDENTIAL	-	12 LEAD	144.68 NNL PORTAGE	-	-
231 BROOKLYN ST RESIDENTIAL	20 COPPER	12 LEAD	153.40 NNL PORTAGE	0.5 N OF S/C	-
232 BROOKLYN ST RESIDENTIAL	-	12 LEAD	162.24 NNL PORTAGE	-	-
233 BROOKLYN ST RESIDENTIAL	-	-	159.15 NNL PORTAGE	-	-
234 BROOKLYN ST RESIDENTIAL	-	20 COPPER	177.87 NNL PORTAGE	-	-
235 BROOKLYN ST RESIDENTIAL	-	-	168.08 NNL PORTAGE	-	-
239 BROOKLYN ST RESIDENTIAL	-	-	178.02 NNL PORTAGE	-	-
241 BROOKLYN ST RESIDENTIAL	20 COPPER	-	188.44 NNL PORTAGE	2.5 S OF S/C	-
242 BROOKLYN ST RESIDENTIAL	-	-	-	-	-

\*SERVICES TO BE RENEWED TO E.P. ALL OTHERS TO BE RECONNECTED

NOTE: ALL VALVES TO BE INSTALLED COUNTER-CLOCKWISE TO CLOSE

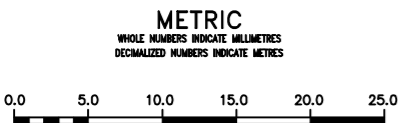

<p><b>WARNING</b></p> <p>IF POWER EQUIPMENT OR EXPLOSIVES ARE TO BE USED FOR EXCAVATION ON THIS PROJECT THE CONTRACTOR MUST:</p> <p>1) NOTIFY THE GAS COMPANY OF THE PROPOSED LOCATION OF EXCAVATION.</p> <p>2) TAKE PRECAUTION TO AVOID DAMAGE TO GAS COMPANY INSTALLATIONS.</p> <p>SEE PROVINCIAL REGULATION 210/72 FOR DETAILS</p>	<p>LOCATION APPROVED UNDERGROUND STRUCTURES</p> <p>SUPV. U/G STRUCTURES COMMITTEE: _____ DATE: _____</p> <p>NOTE: LOCATION OF UNDERGROUND STRUCTURES AS SHOWN ARE BASED ON THE BEST INFORMATION AVAILABLE BUT NO GUARANTEE IS GIVEN THAT ALL EXISTING UTILITIES ARE SHOWN OR THAT THE GIVEN LOCATIONS ARE EXACT. CONFIRMATION OF EXISTENCE AND EXACT LOCATION OF ALL SERVICES MUST BE OBTAINED FROM THE INDIVIDUAL UTILITIES BEFORE PROCEEDING WITH CONSTRUCTION.</p>	<p>B.M. ELEV.</p> <p>CONSTRUCTION COMPLETION DATE: YYYY MM DD</p> <table border="1"> <tr><td></td><td></td><td></td><td></td></tr> <tr><td></td><td></td><td></td><td></td></tr> <tr><td></td><td></td><td></td><td></td></tr> <tr><td></td><td></td><td></td><td></td></tr> </table>																	<p>ENGINEER'S SEAL</p> <p>ORIGINAL SIGNED BY <b>S.R.J. COURNOYER</b> 12-07-30</p> <p>DESIGNED BY NC CHECKED BY SC DRAWN BY CJH APPROVED BY KZ SCALE: HORIZONTAL 1:250 VERTICAL 1:50 RELEASED FOR CONSTRUCTION <b>K.R. ZUREK</b> DATE <b>JULY 30, 2012</b></p> <p>PLANT DATE: 2012 07 31 PLOT DATE: 2012 08 02</p>	<p><b>THE CITY OF WINNIPEG</b> WATER AND WASTE DEPARTMENT ENGINEERING DIVISION</p> <p>2012 WATERMAIN RENEWALS</p> <p>BROOKLYN STREET 100 N OF PORTAGE AVENUE TO 225 N OF PORTAGE AVENUE</p>	<p>SHEET 4 OF 9 CITY DRAWING NUMBER <b>D-13027</b></p>
<p><b>METRIC</b> WHOLE NUMBERS INDICATE MILLIMETRES DECIMALIZED NUMBERS INDICATE METRES</p>	<p>CONTRACT NUMBER: 9 FILE PATH: R:\DRAWINGS\WATER\RENEWAL\2012_RENEWALS\More Additional Renewals\ FILE NAME: D-13027.dwg</p>																				