


NO.	REVISION	DATE
1	ISSUED FOR COORDINATION	JULY 3, 2012
2	ISSUED FOR 66% REVIEW	SEPT 6, 2012
3	ISSUED FOR BID	NOV 7, 2012
4	ISSUED FOR ADDENDUM # 2	NOV 29, 2012
5		
6		
7		

NOTES:
 CONTRACTOR SHALL CHECK AND VERIFY ALL DIMENSIONS AND BE RESPONSIBLE FOR REPORTING ALL DISCREPANCIES TO CITY AND/OR CONTRACT ADMINISTRATOR PRIOR TO BID CLOSING


LATEST APPROVED DRAWINGS ONLY TO BE USED FOR CONSTRUCTION.

PRINTS ARE NOT TO BE SCALED.


KEY PLAN:

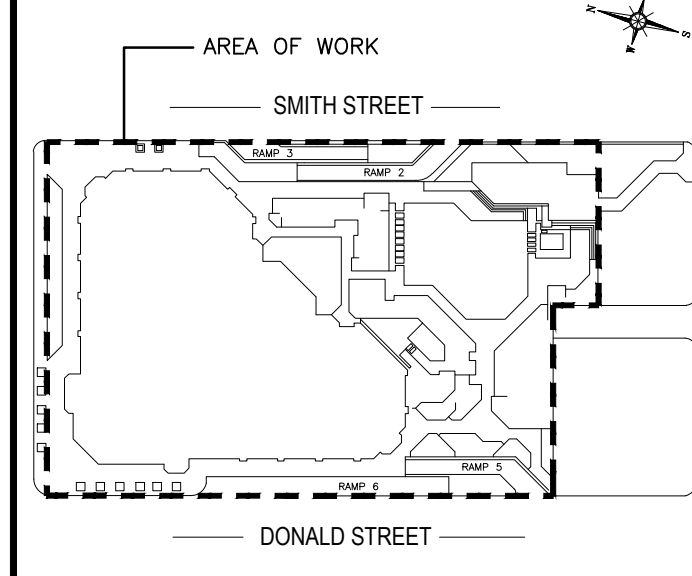

- NEW HEATED CONCRETE RAMP TOPPING
- NEW RAMP GUARD RAILS
- NEW HEADER ENCASUREMENTS

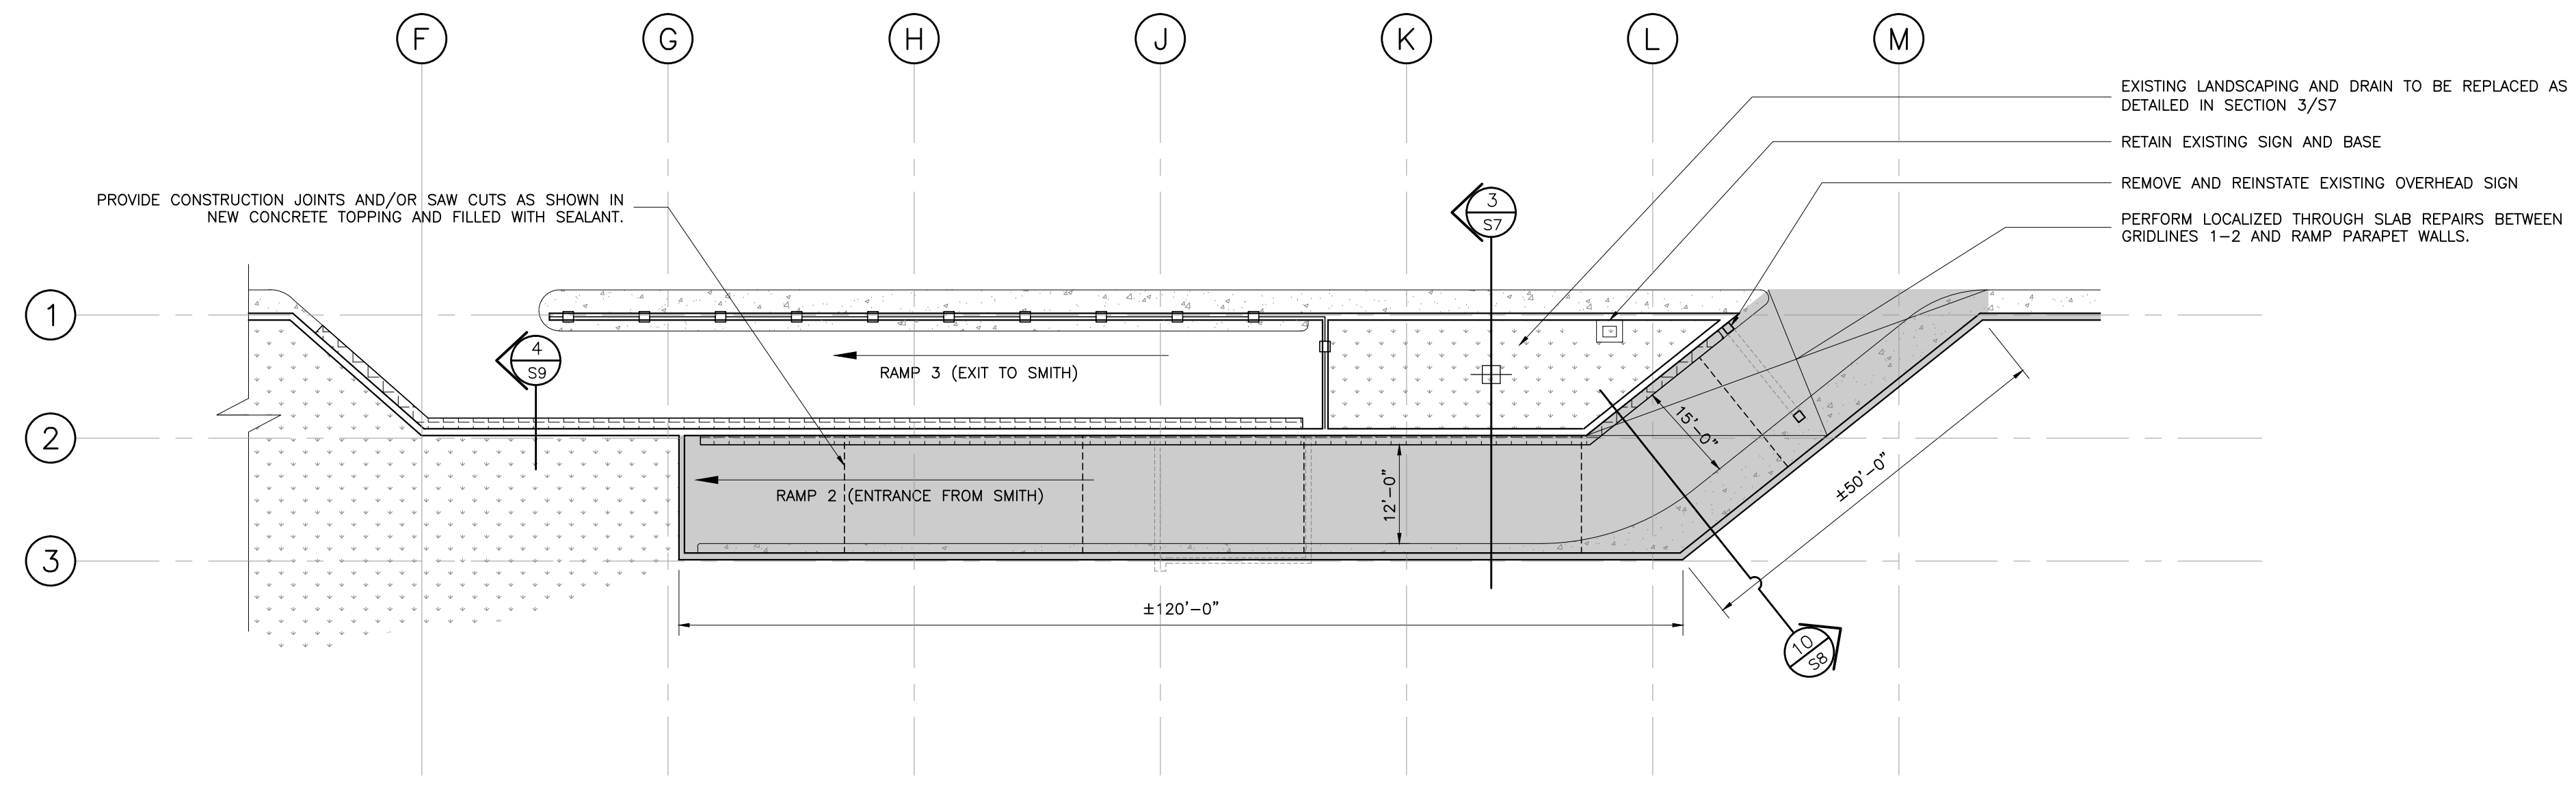


1 SMITH STREET LEVEL RAMP PLAN
 SCALE: 1/16"=1'-0"

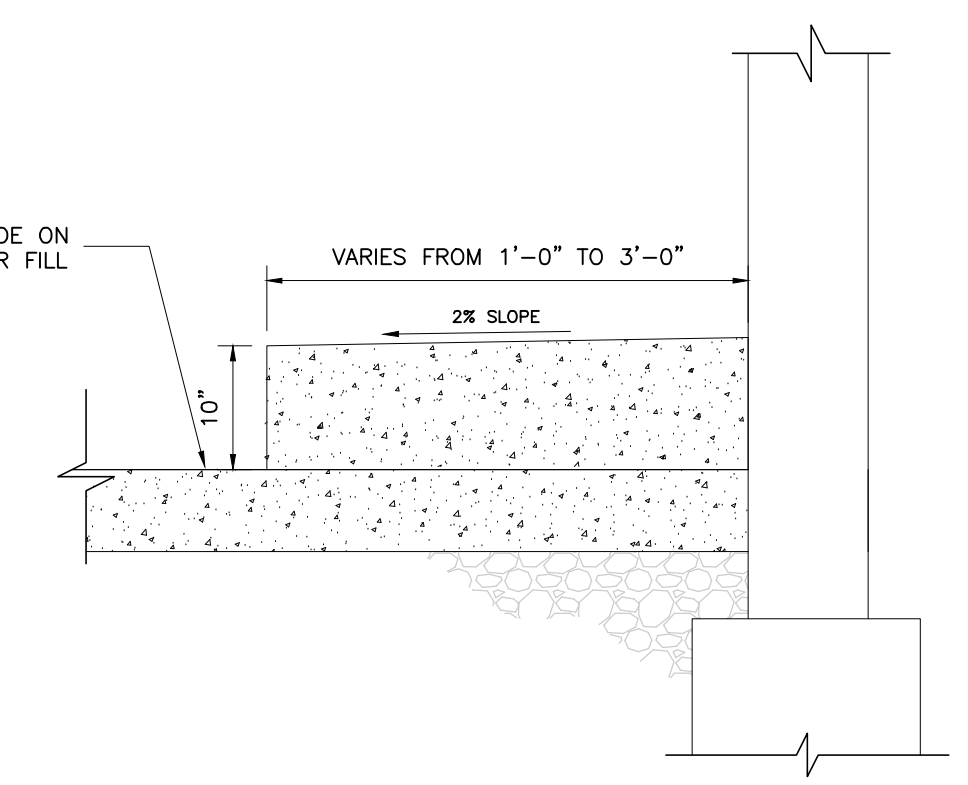


6 CONCRETE CURB SECTION
 SCALE: 3/4"=1'-0"


NOTE: REMOVE EXISTING ARCHITECTURAL COATING ON ALL INTERIOR AND EXTERIOR RAMP WALLS ON RAMP 2, 3, 5 AND 6. REMOVE COATING USING SUITABLE MEANS AND SO AS NOT TO DAMAGE CONCRETE FINISH.

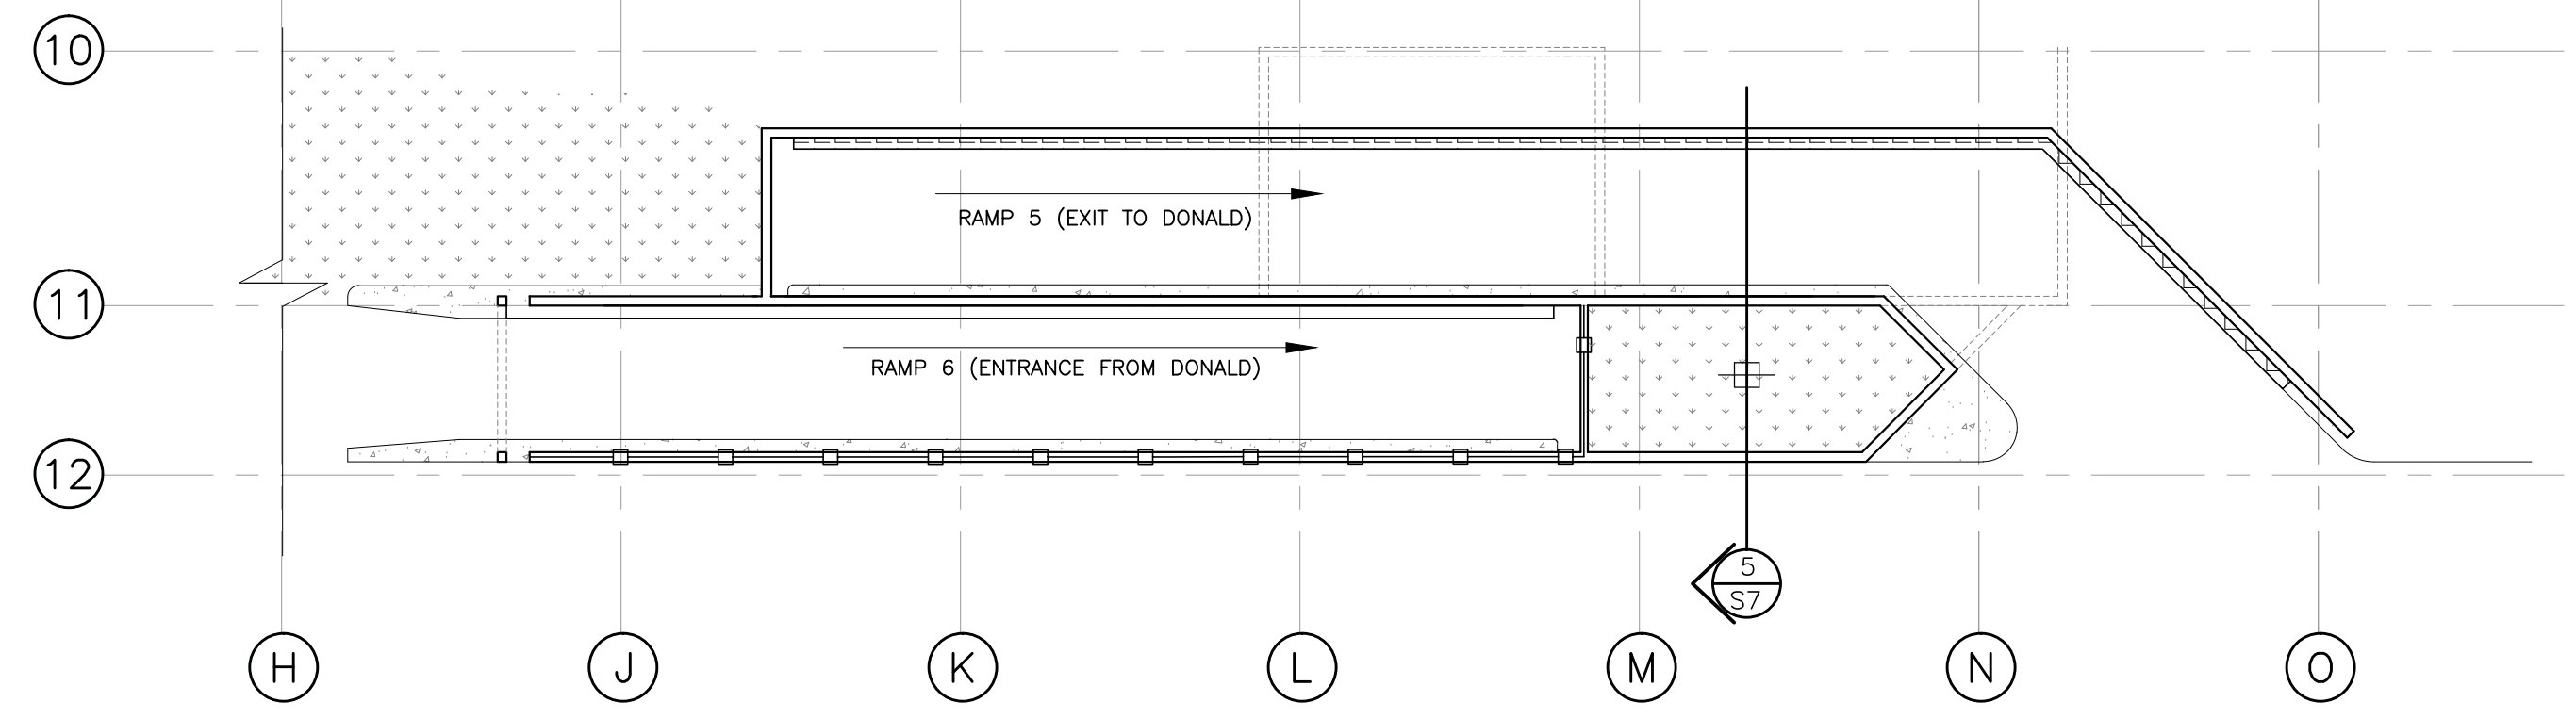


2 DONALD STREET LEVEL RAMP PLAN
 SCALE: 1/16"=1'-0"

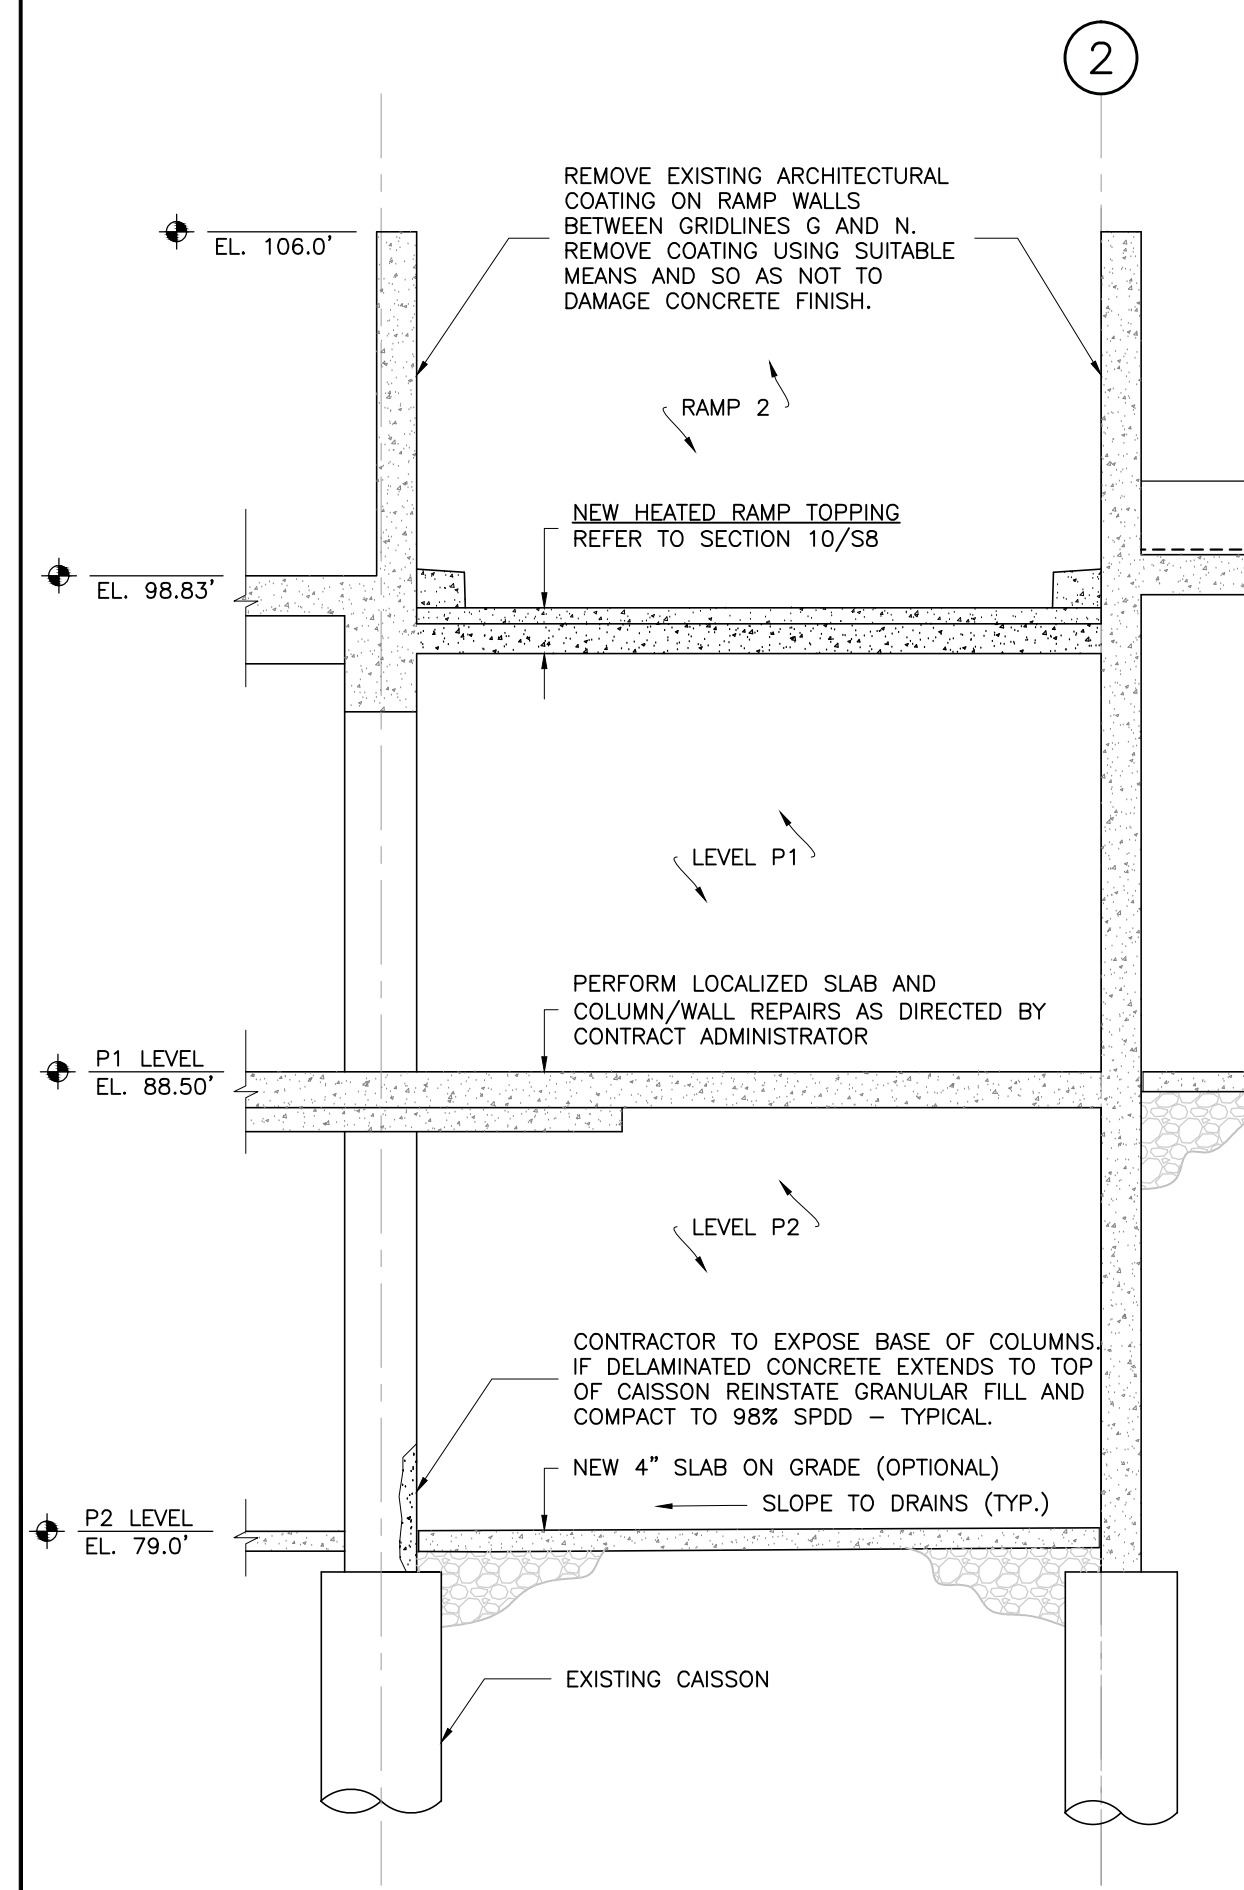

3 RAMP 2 AND 4 SECTION
 SCALE: 1/4"=1'-0"

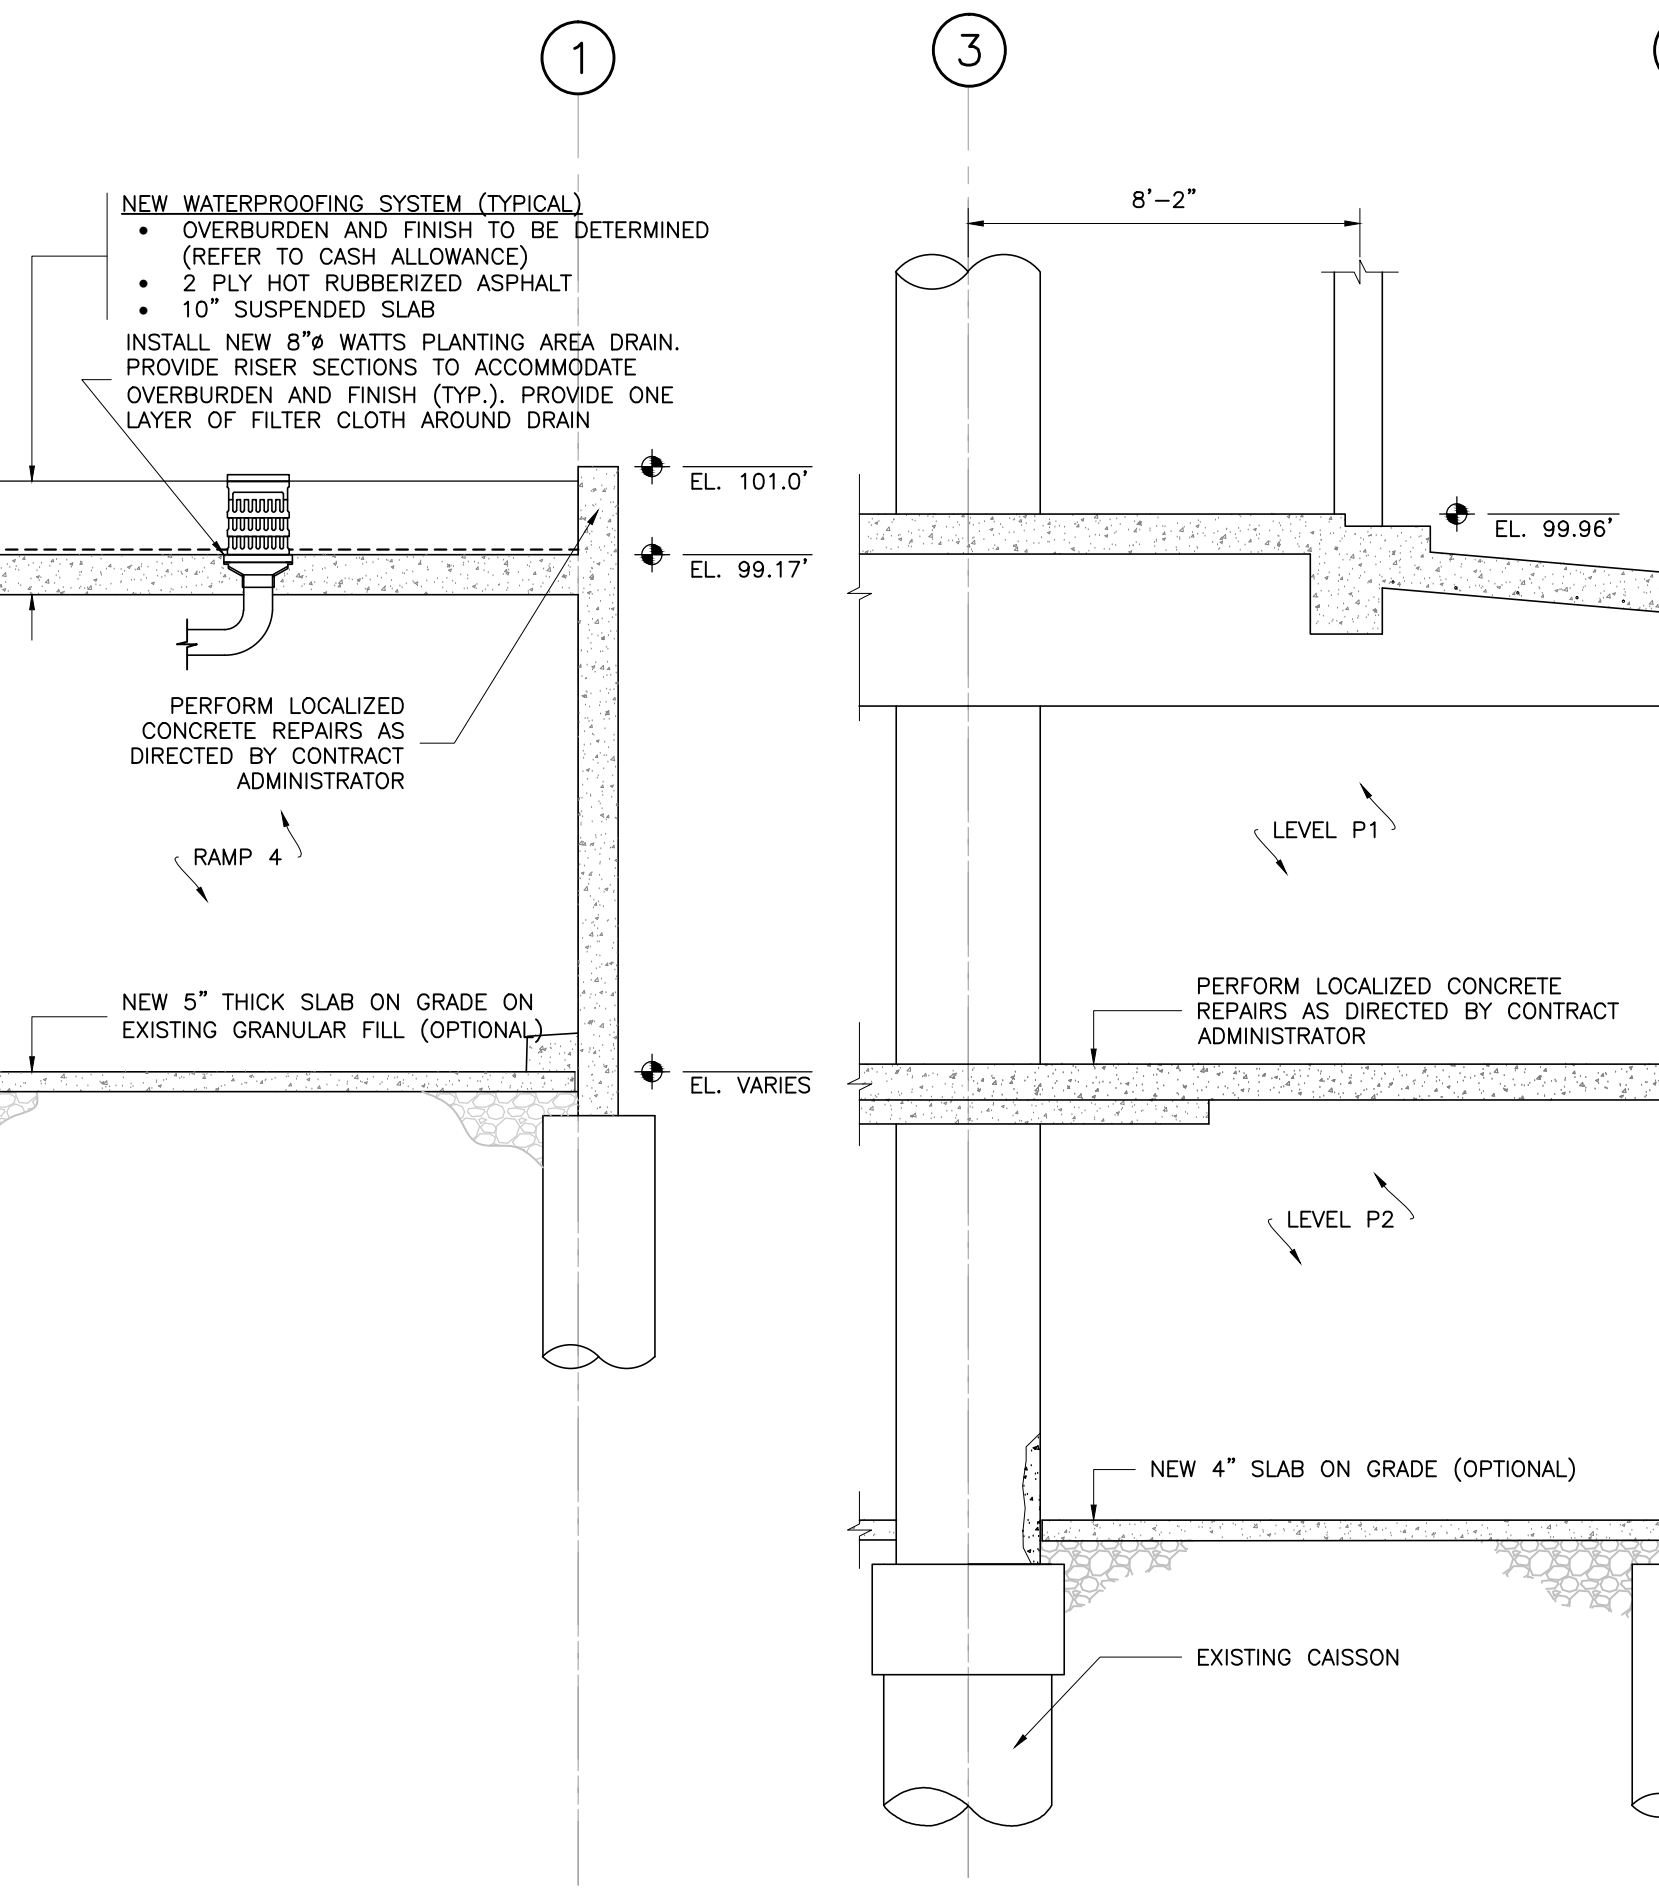

4 RAMP 1 SECTION
 SCALE: 1/4"=1'-0"

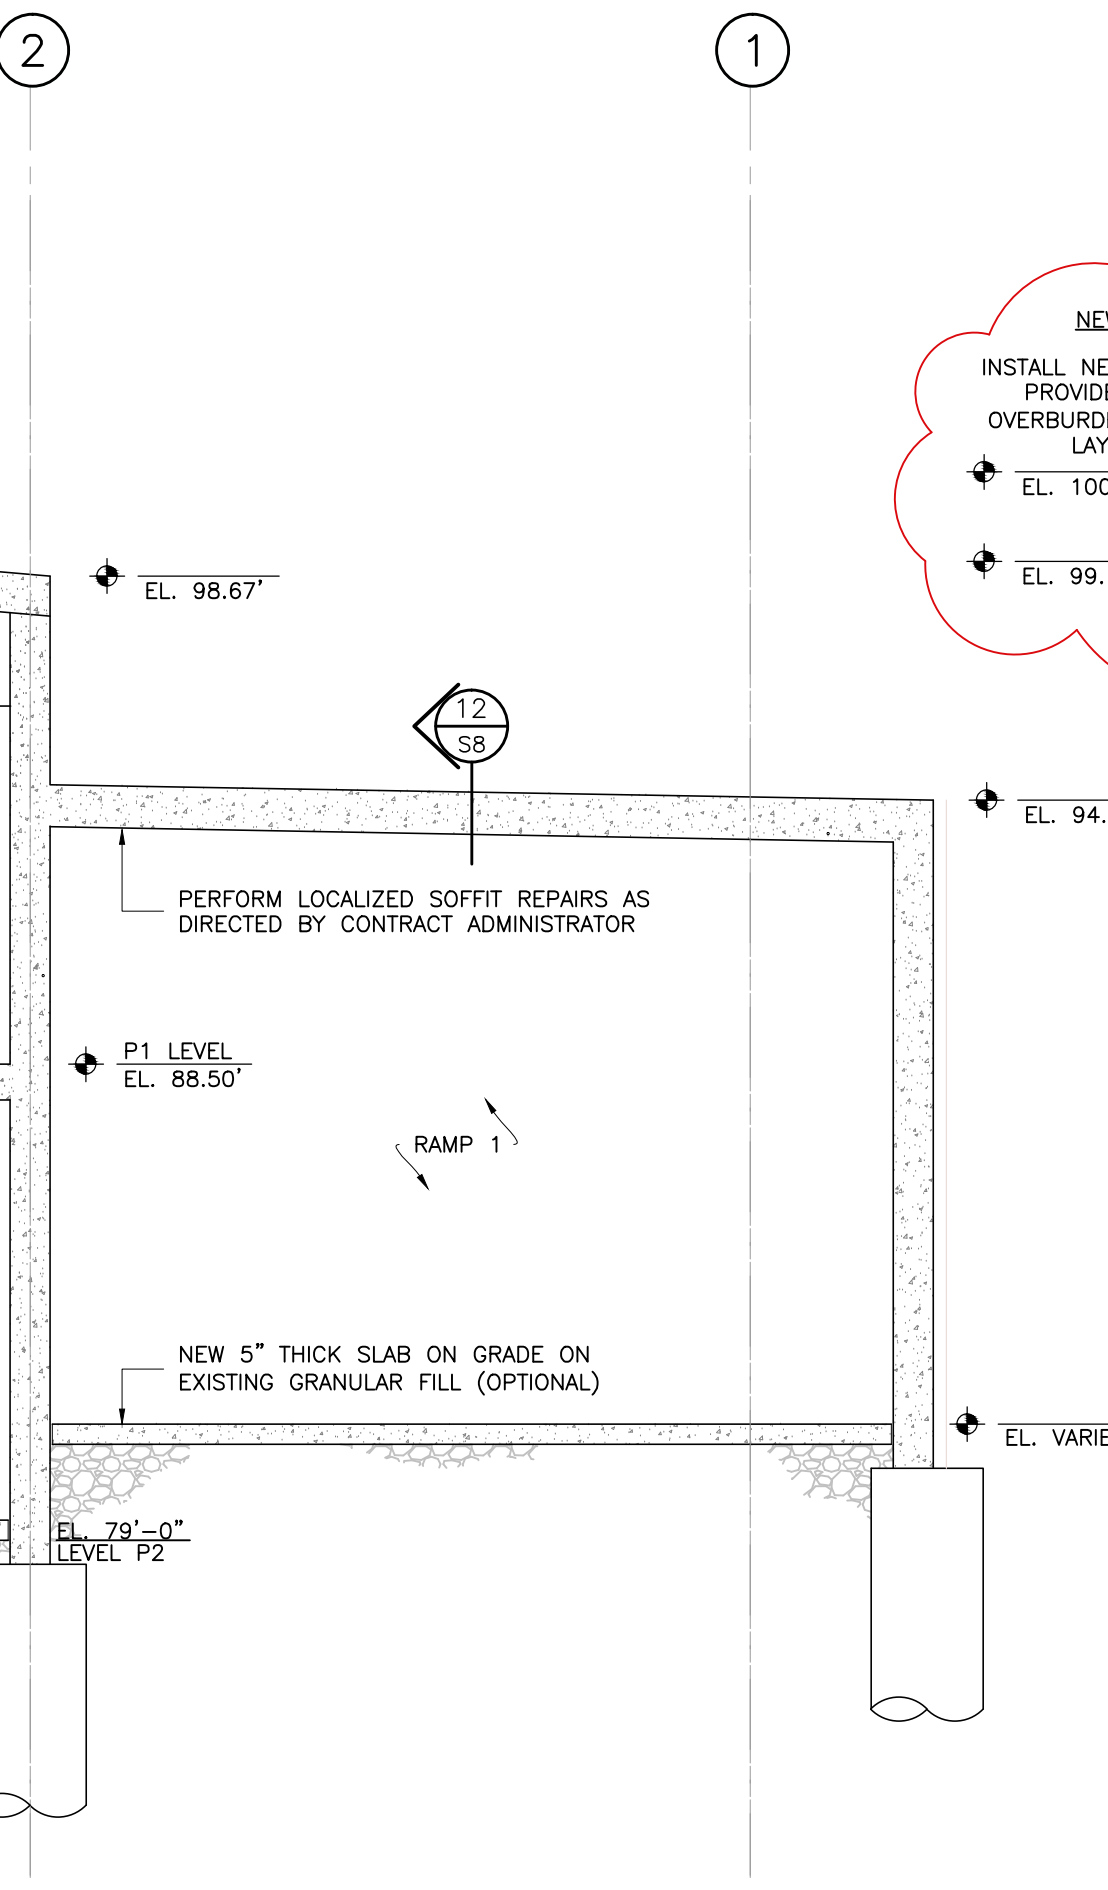

5 RAMP 5 AND 6 SECTION
 SCALE: 1/4"=1'-0"

CONCENTRIC
 ASSOCIATES INTERNATIONAL INCORPORATED

LONDON
 Tel. 1-519-452-7700
 Toll Free 1-866-919-4531

OTTAWA
 Tel. 1-613-824-8900
 Toll Free 1-866-919-4530

IQALUIT
 Tel. 1-867-979-3300
 Toll Free 1-866-919-4533

SASKATOON
 Tel. 1-306-343-5500
 Toll Free 1-866-919-8899

REGINA
 Tel. 1-306-520-6100
 Toll Free 1-866-919-1861

WINNIPEG
 Tel. 1-204-783-1276
 Toll Free 1-866-919-4531

YOU CHALLENGE US... TOGETHER WE SUCCEED
 www.concentriceng.com

CLIENT NAME:
 CITY OF WINNIPEG

PROJECT ADDRESS:
 251 DONALD STREET
 WINNIPEG, MANITOBA

PROJECT NAME:
 REHAB OF MILLENNIUM LIBRARY PARKADE

DRAWING TITLE:
 RAMP PLANS AND SECTIONS

DESIGN: PSM
 DRAWN: JAW
 APPVD: PSM/ADM

SCALE: AS SHOWN
 DATE: OCT/12
 FILE No: 11-4145

SHEET No.
S7