

This drawing shall not be scaled. Follow given dimensions only.

ADDENDUM

ISSUED FOR
CONSTRUCTION

ARCHITECT / PRIME CONSULTANT
SYMSHYHN
ARCHITECTURE + INTERIOR DESIGN INC.
MANTOBA ALBERTA
T: 204.947-1100
1-888-221-3233
403-83 Albert Street Hrd@symshyhn.com
Winnipeg, Manitoba R2N 2W6
www.symshyhn.com

ENGINEERING CONSULTANT
KGS GROUP
Winnipeg, Manitoba
T: 204.886.3209
F: 204.886.0724
www.kgs.ca

ENGINEERING CONSULTANT
CROSIER KILGOUR & PARTNERS LTD.
Winnipeg, Manitoba
300-275 Carlton Street
R2C 2S6, R4A 2Y7
F: 204.943.7577

OWNER
CITY OF WINNIPEG
Planning, Property and Development Department
300-65 Garry Street
Winnipeg, Manitoba
R2C 4K4





MARGARET GRANT POOL INTERIOR RENOVATIONS BID OPPORTUNITY NO.12-2013

685 DALHOUSIE DRIVE

DRAWING TITLE

INTERIOR ELEVATIONS

DESIGNED BY JS DRAWN BY LB
ISSUE DATE 02.26.2013 REVISION NO. 01
PROJECT NO. 12904 DRAWING NO. **A-402**

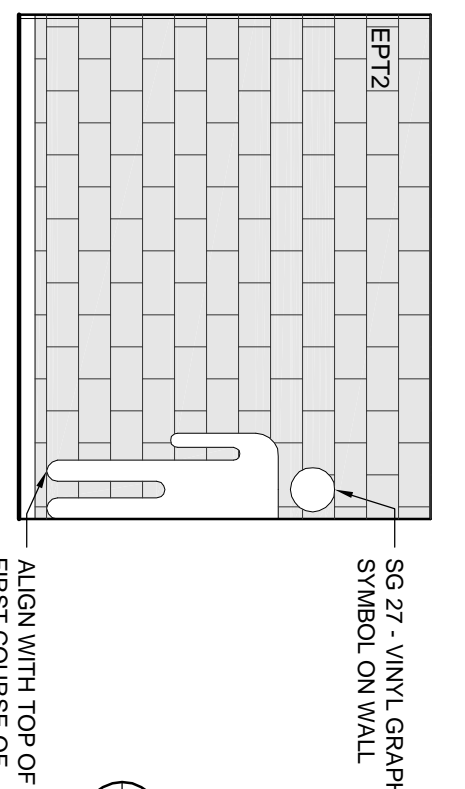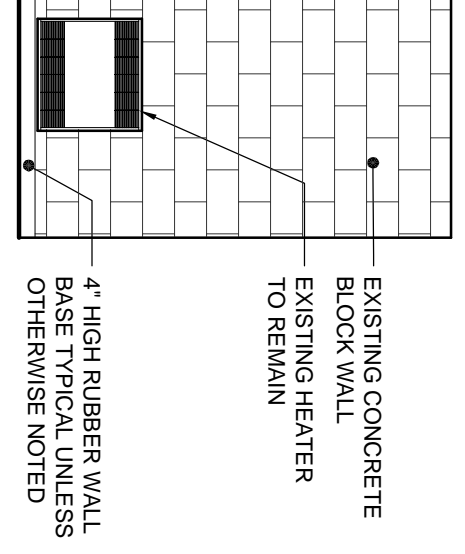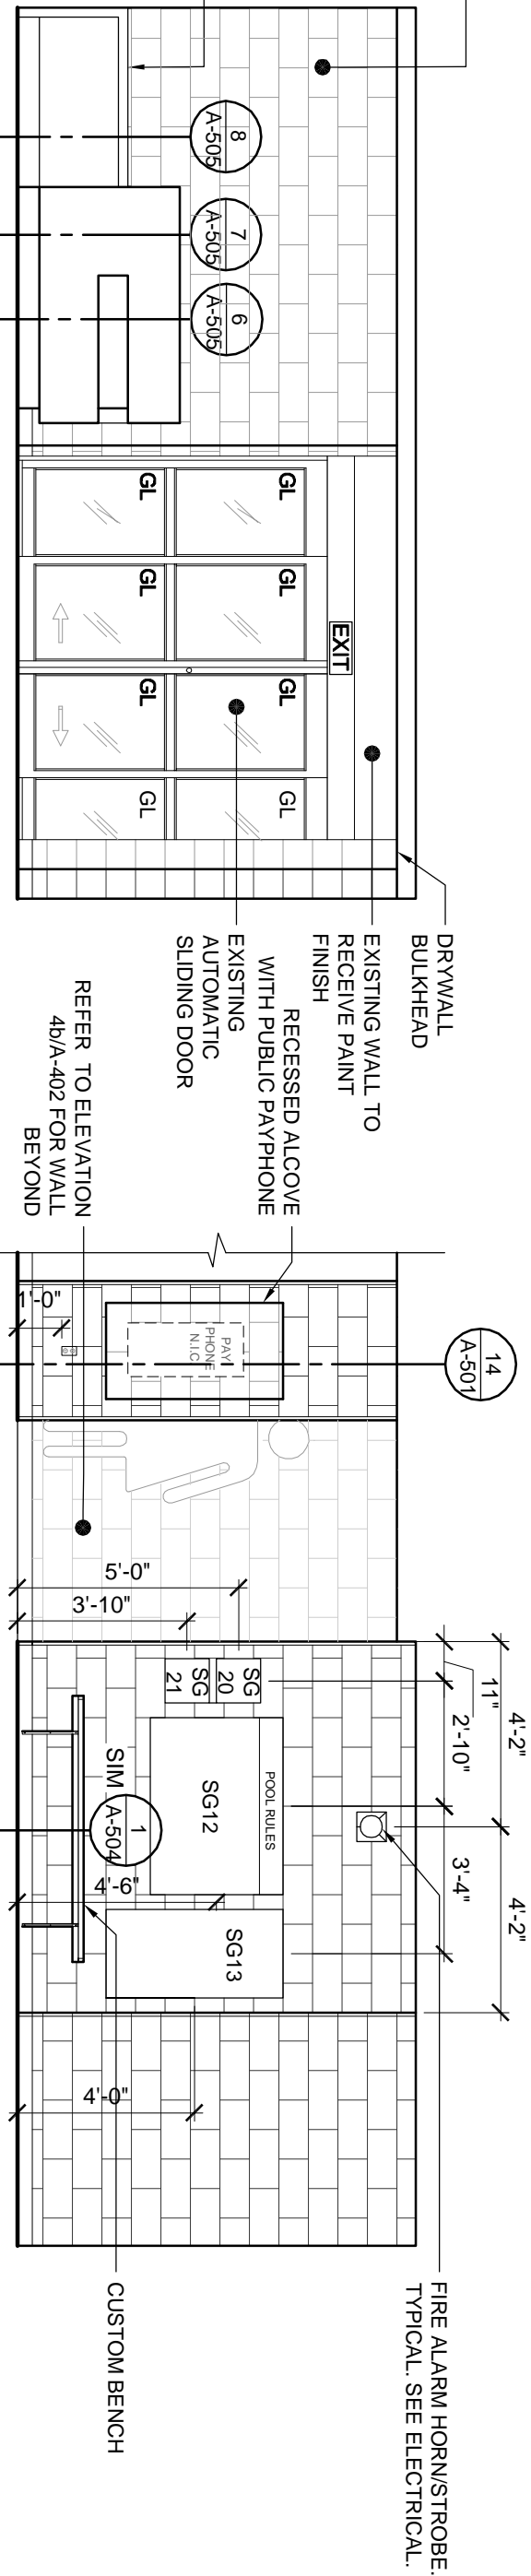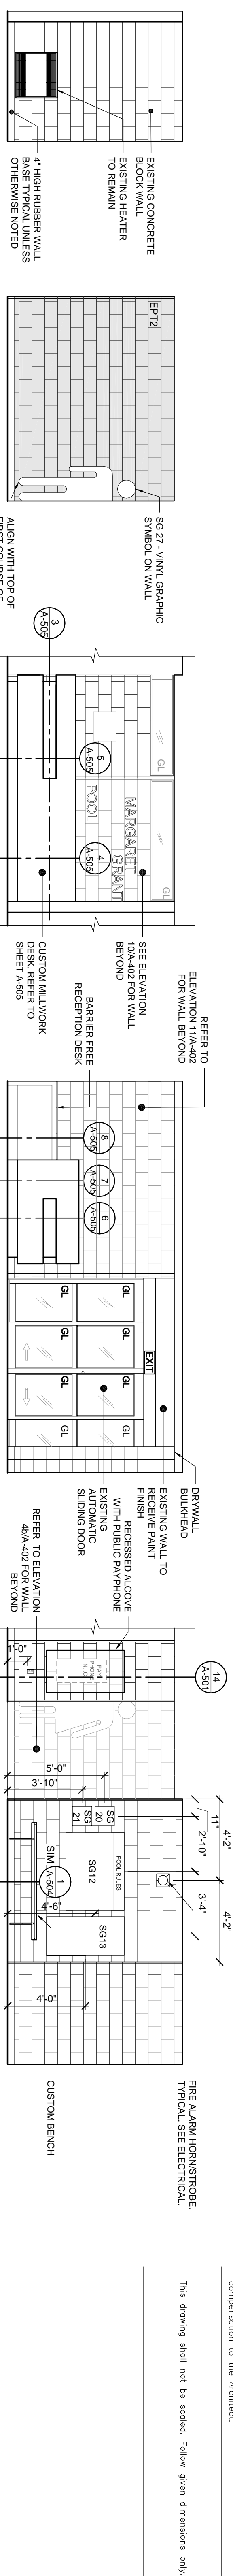

1 101 VESTIBULE
SCALE: 1/4" = 1'-0"








2 110 MENS CHANGE ROOM
SCALE: 1/4" = 1'-0"

3 102 LOBBY
SCALE: 1/4" = 1'-0"

3 102 LOBBY
SCALE: 1/4" = 1'-0"

3 102 LOBBY
SCALE: 1/4" = 1'-0"

4 102 LOBBY
SCALE: 1/4" = 1'-0"

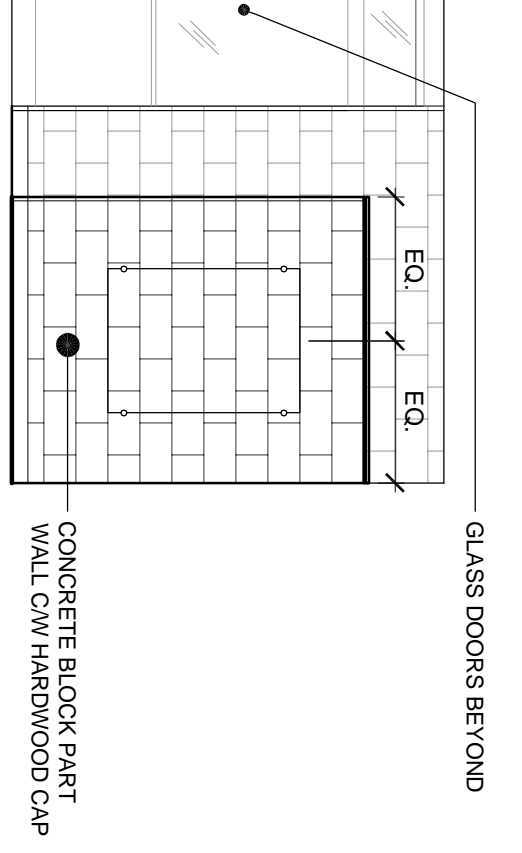
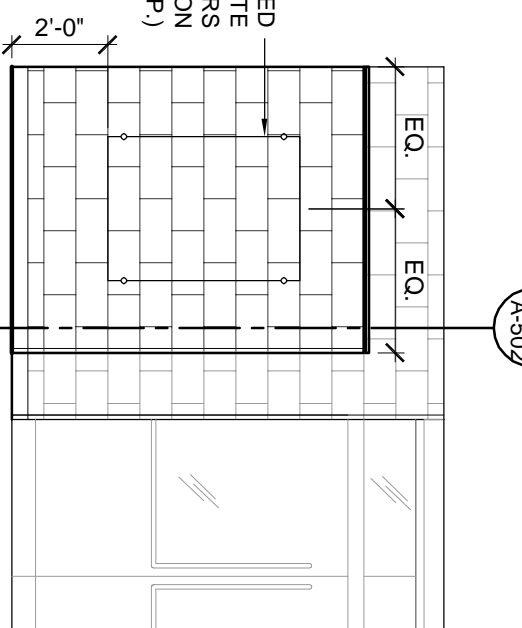
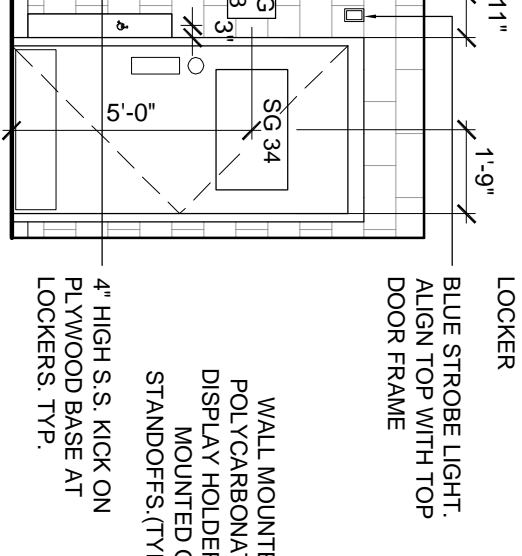
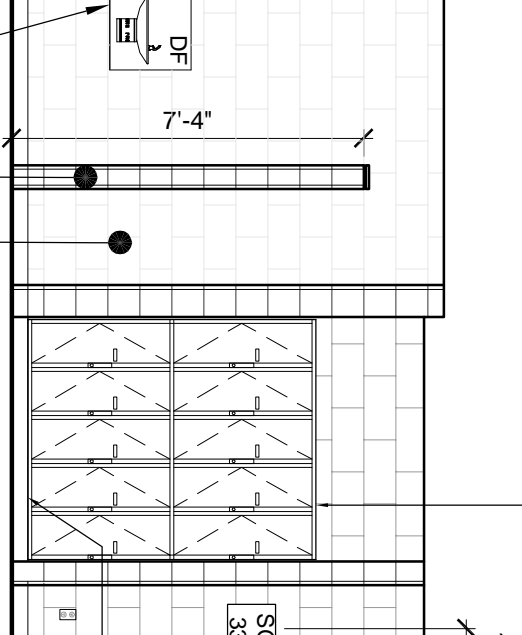
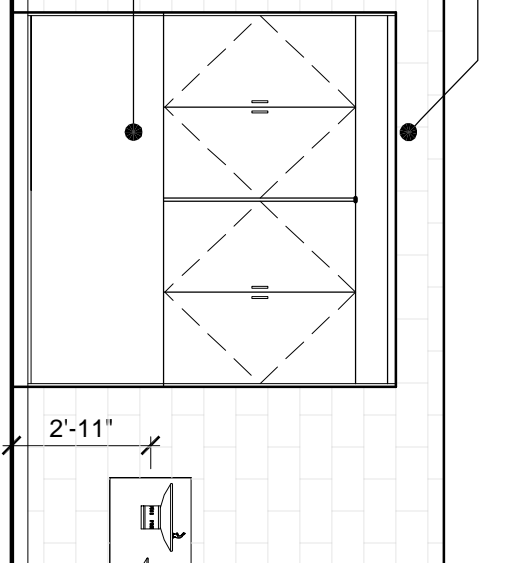
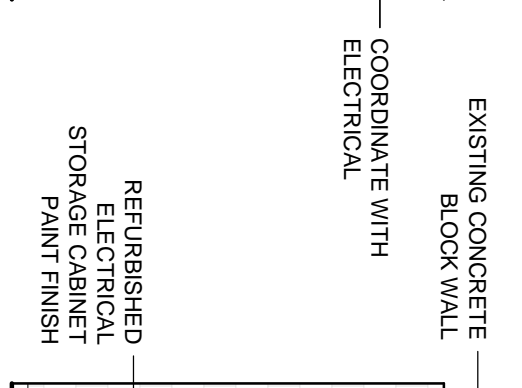
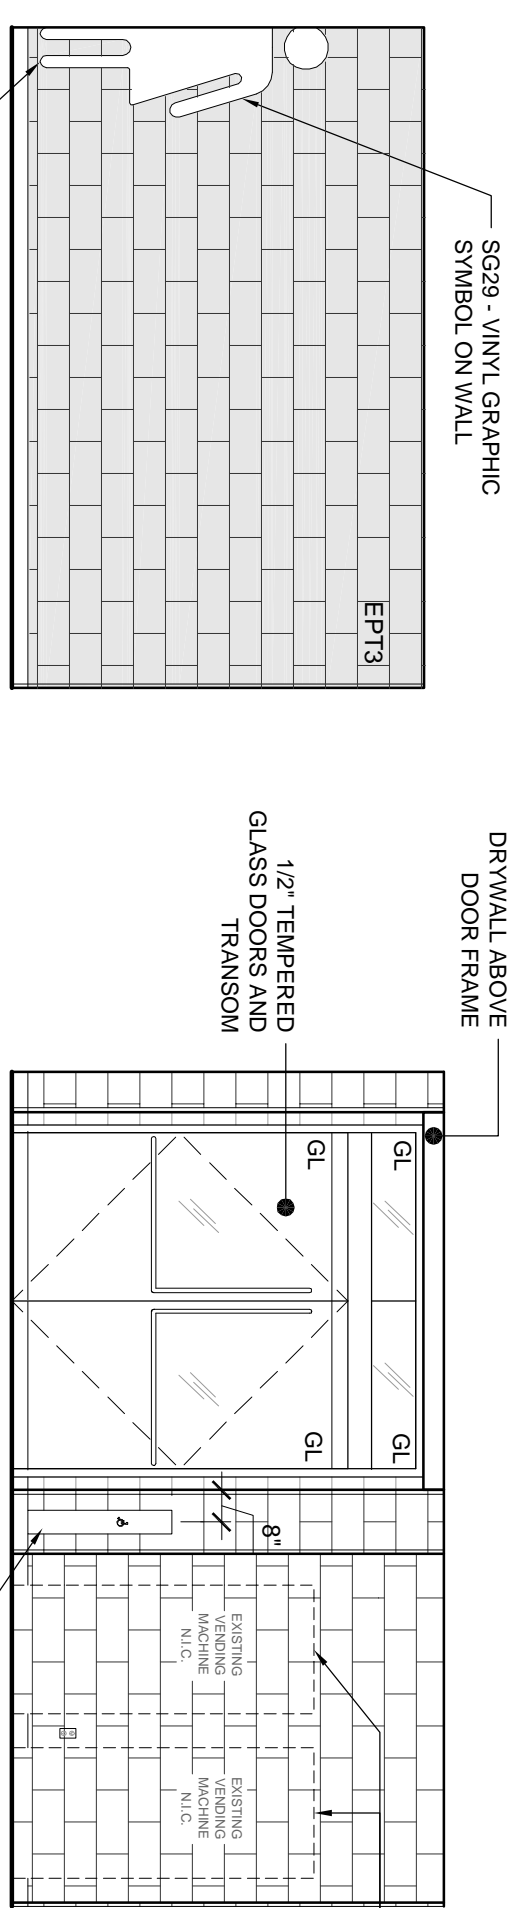


4b 111 WOMENS CHANGE ROOM
SCALE: 1/4" = 1'-0"

5 102 LOBBY
SCALE: 1/4" = 1'-0"

6 103 VIEWING AREA
SCALE: 1/4" = 1'-0"

7 103 VIEWING AREA
SCALE: 1/4" = 1'-0"

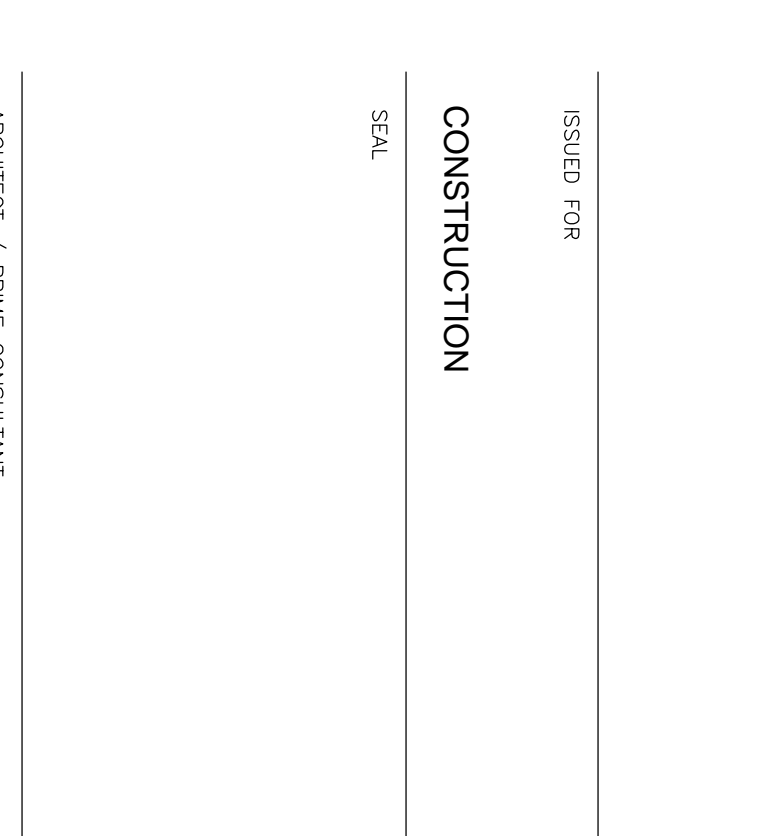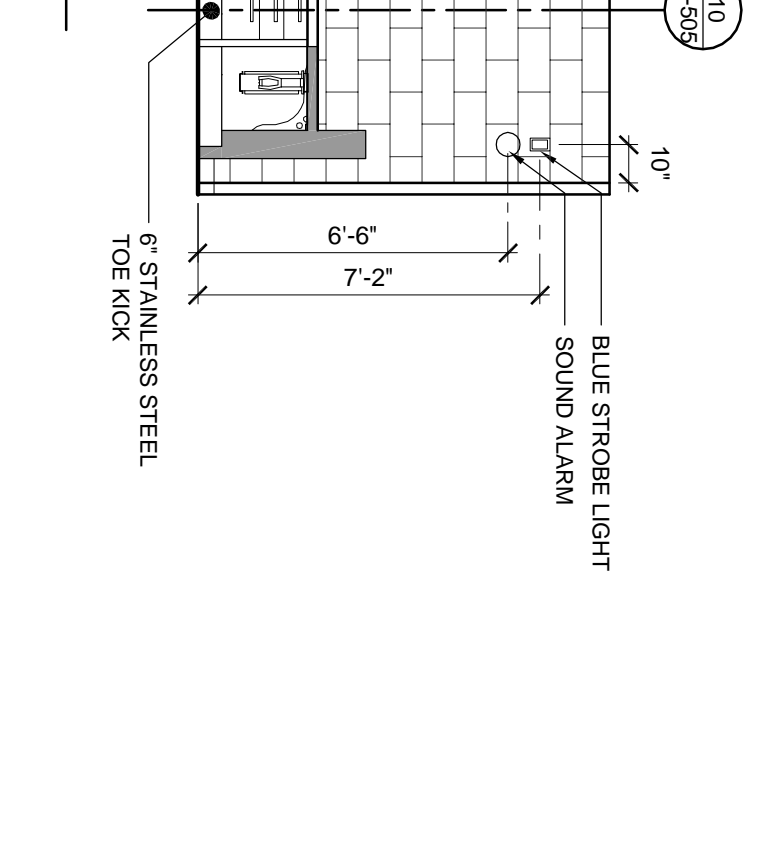
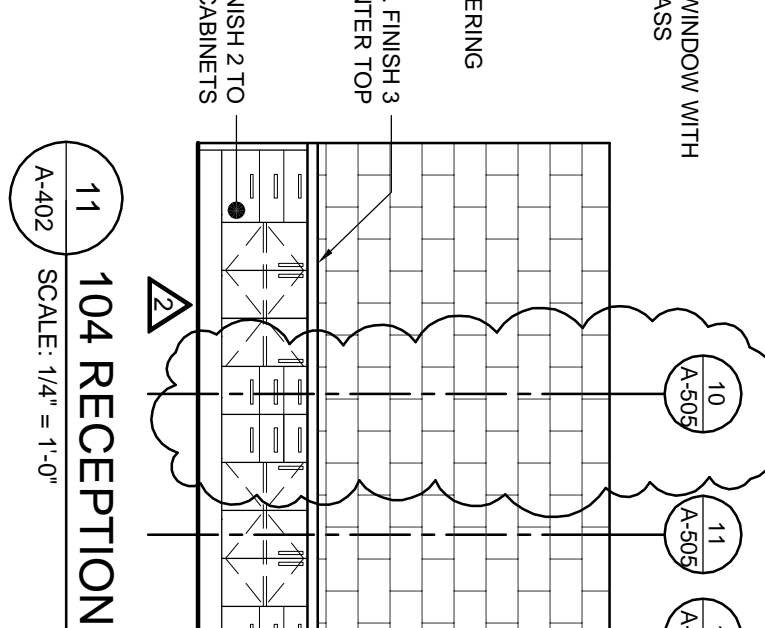
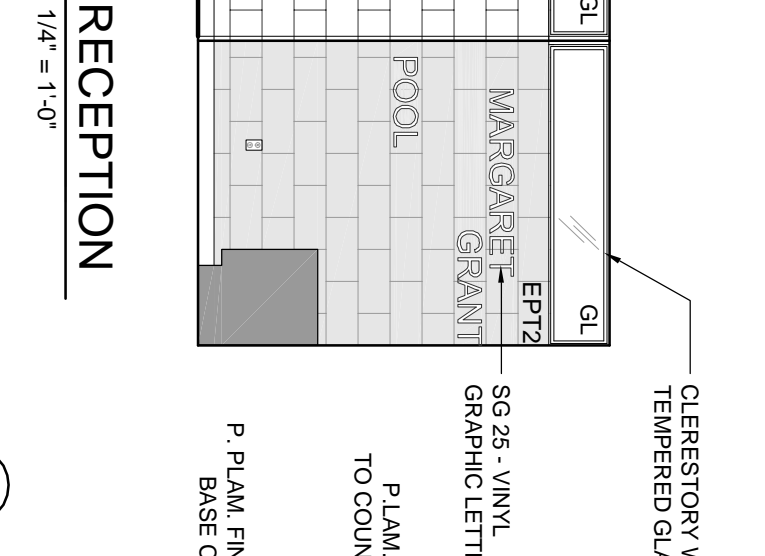
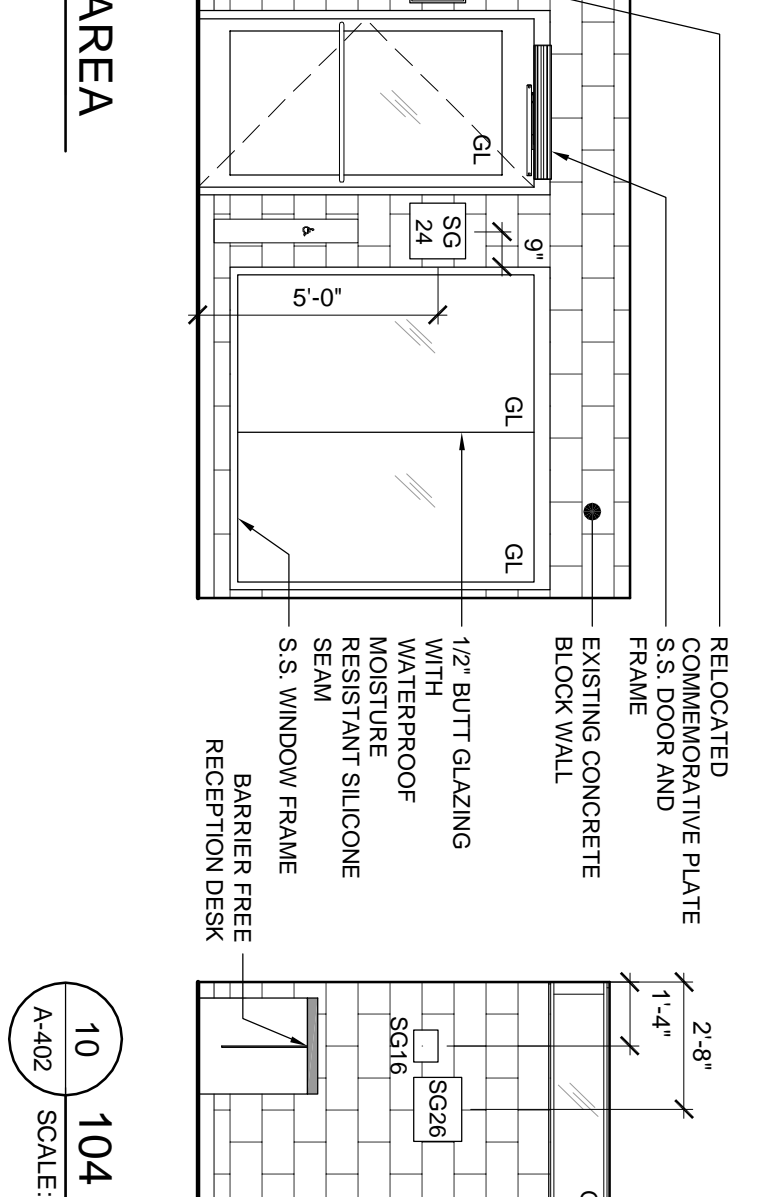
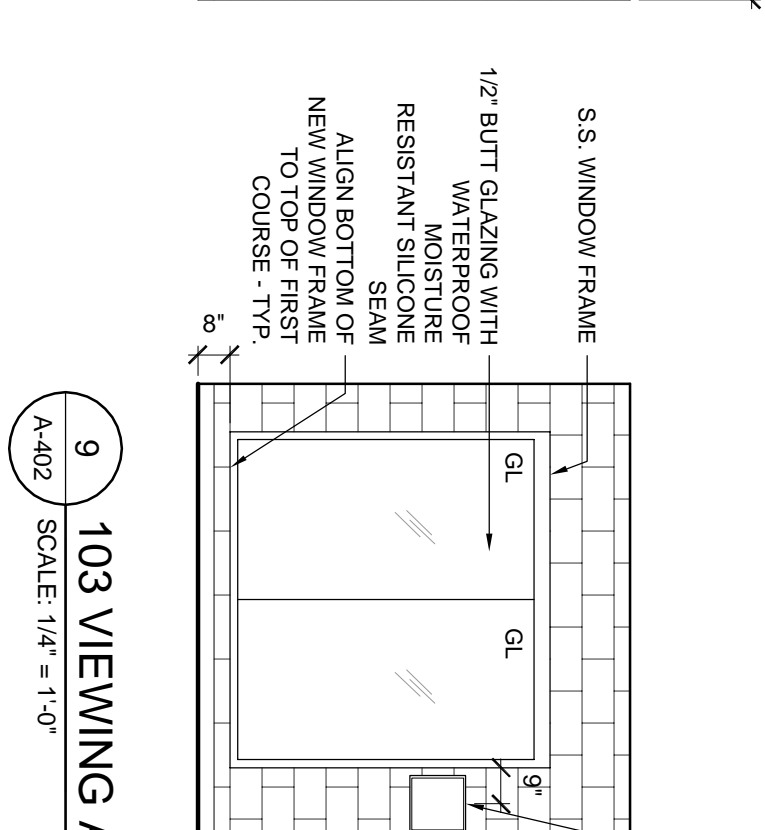
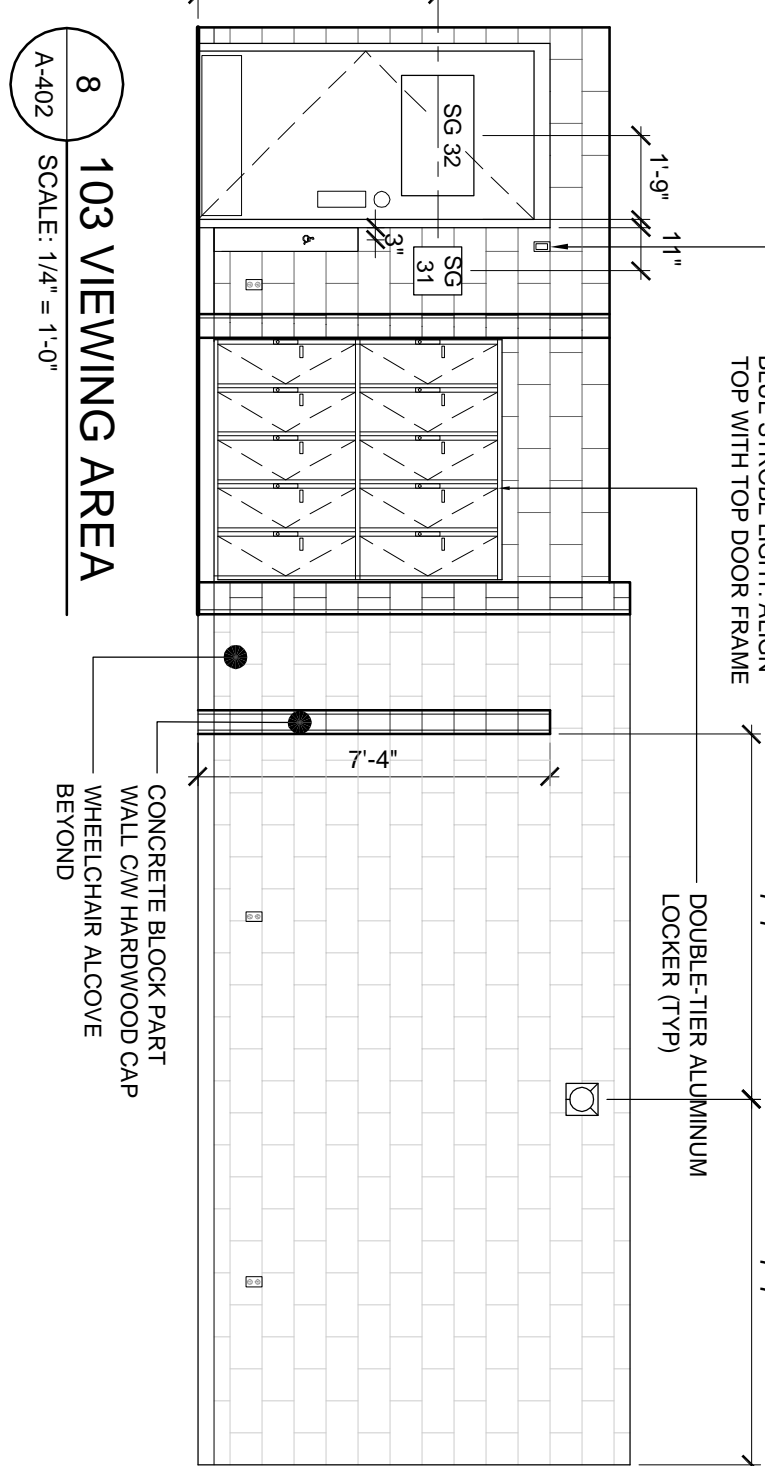


8 103 VIEWING AREA
SCALE: 1/4" = 1'-0"

9 103 VIEWING AREA
SCALE: 1/4" = 1'-0"

10 104 RECEPTION
SCALE: 1/4" = 1'-0"

11 104 RECEPTION
SCALE: 1/4" = 1'-0"

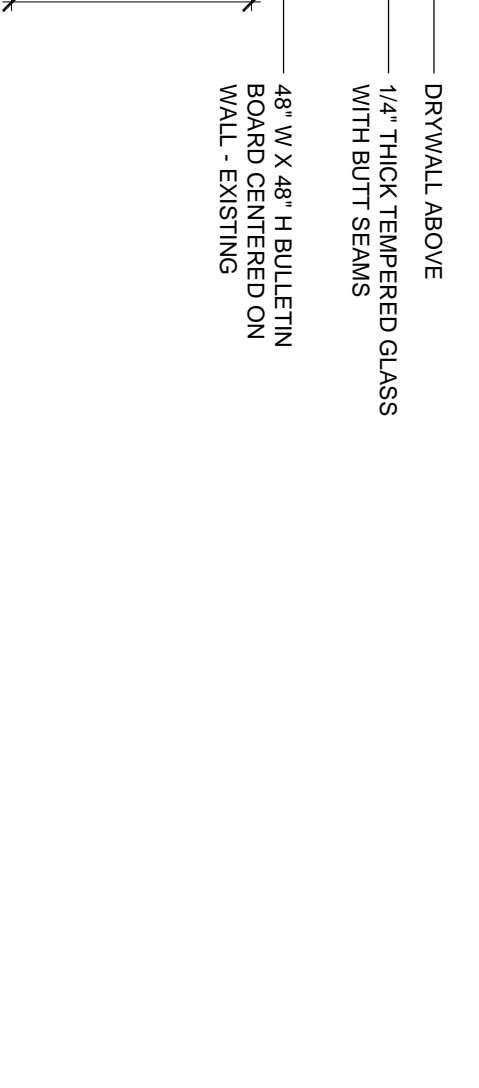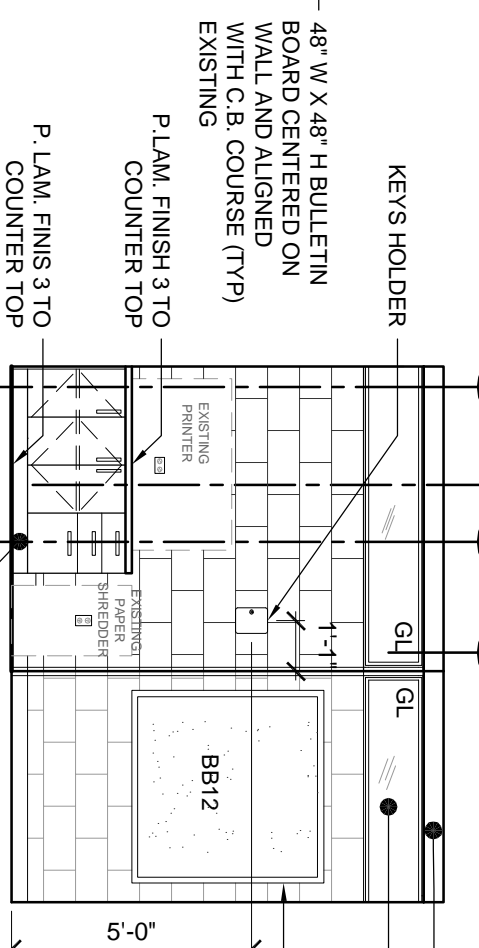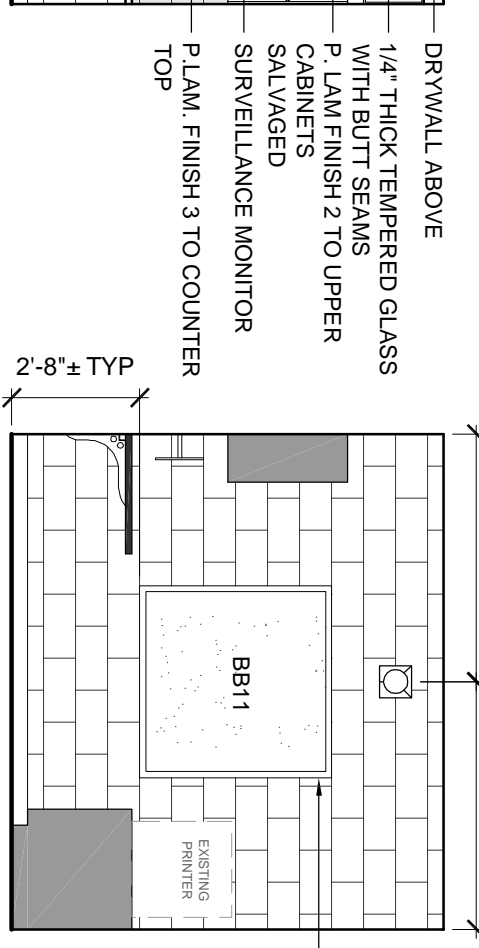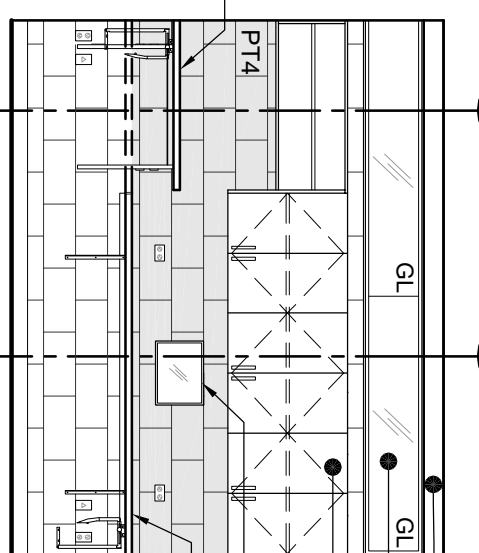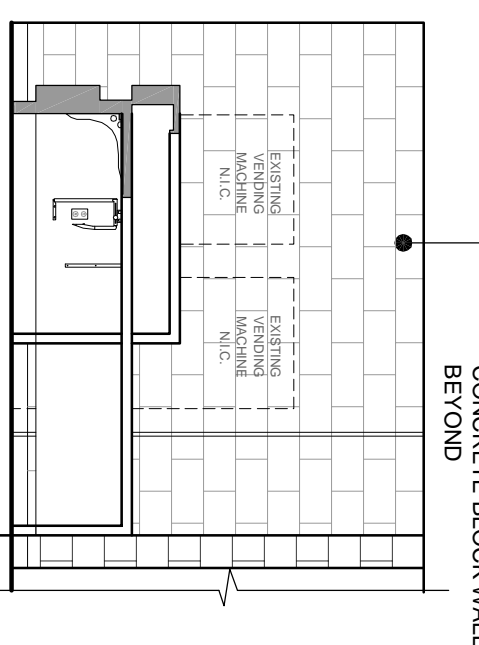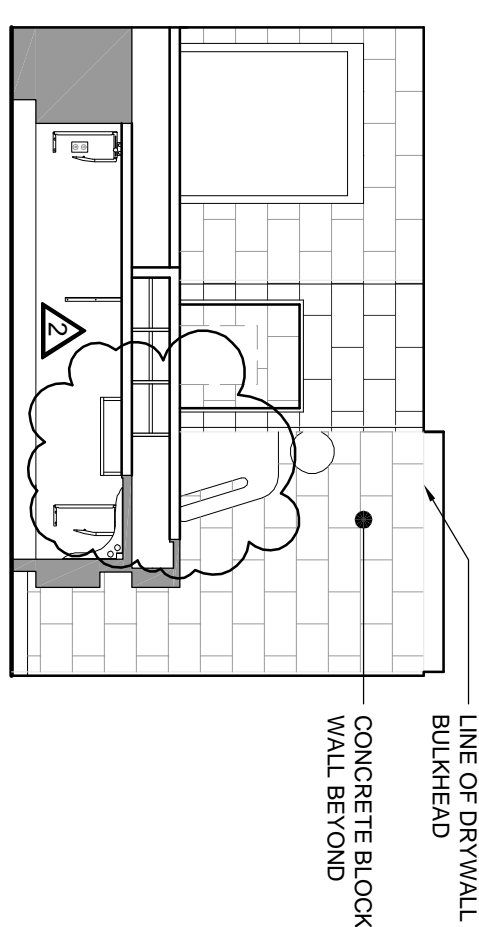






12 104 RECEPTION
SCALE: 1/4" = 1'-0"

13 104 RECEPTION
SCALE: 1/4" = 1'-0"

14 105 OFFICE AREA
SCALE: 1/4" = 1'-0"

15 105 OFFICE AREA
SCALE: 1/4" = 1'-0"

16 105 OFFICE AREA
SCALE: 1/4" = 1'-0"

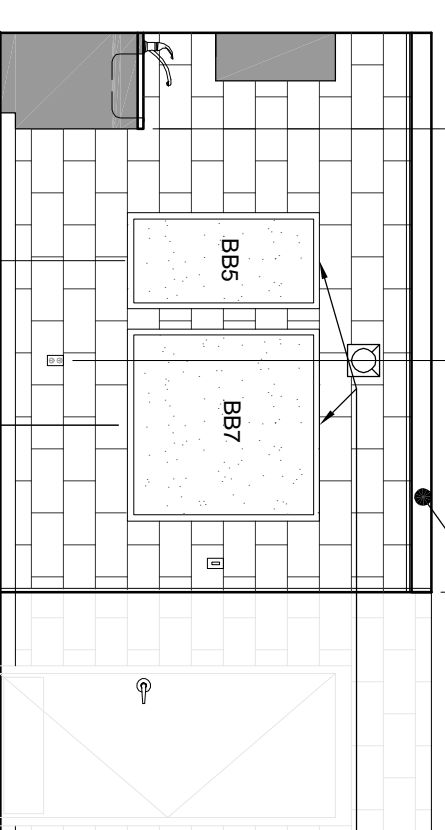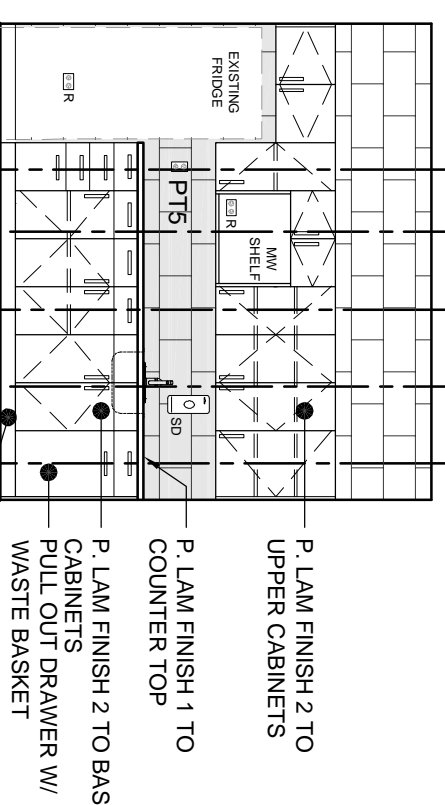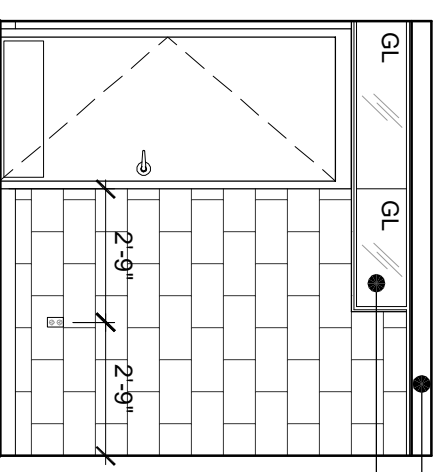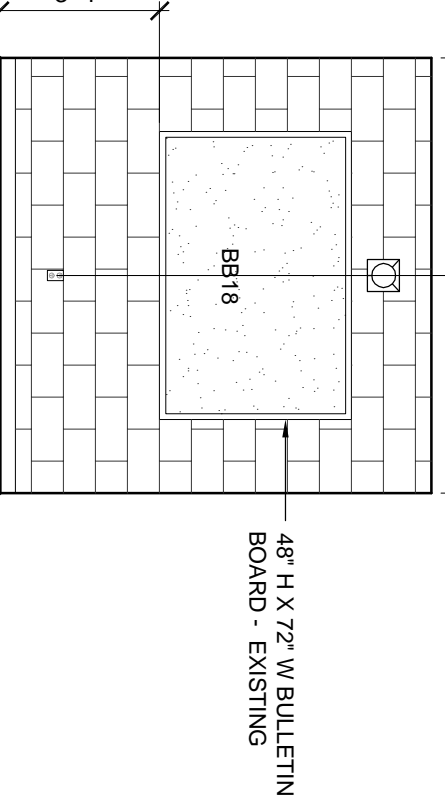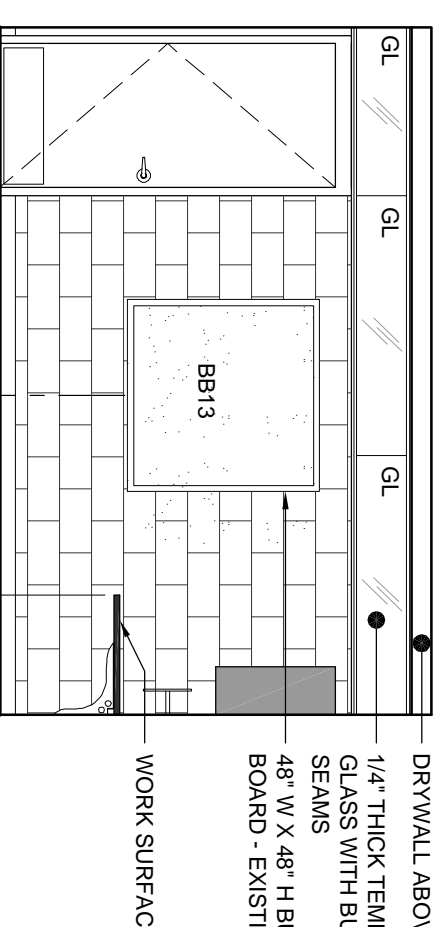

17 105 OFFICE AREA
SCALE: 1/4" = 1'-0"

18 106 SUPERVISOR OFFICE
SCALE: 1/4" = 1'-0"

19 106 SUPERVISOR OFFICE
SCALE: 1/4" = 1'-0"

20 107 STAFF ROOM
SCALE: 1/4" = 1'-0"

21 107 STAFF ROOM
SCALE: 1/4" = 1'-0"