




1 DITCH 1 PROFILE  
C-201 H: 1:500 V:1:50

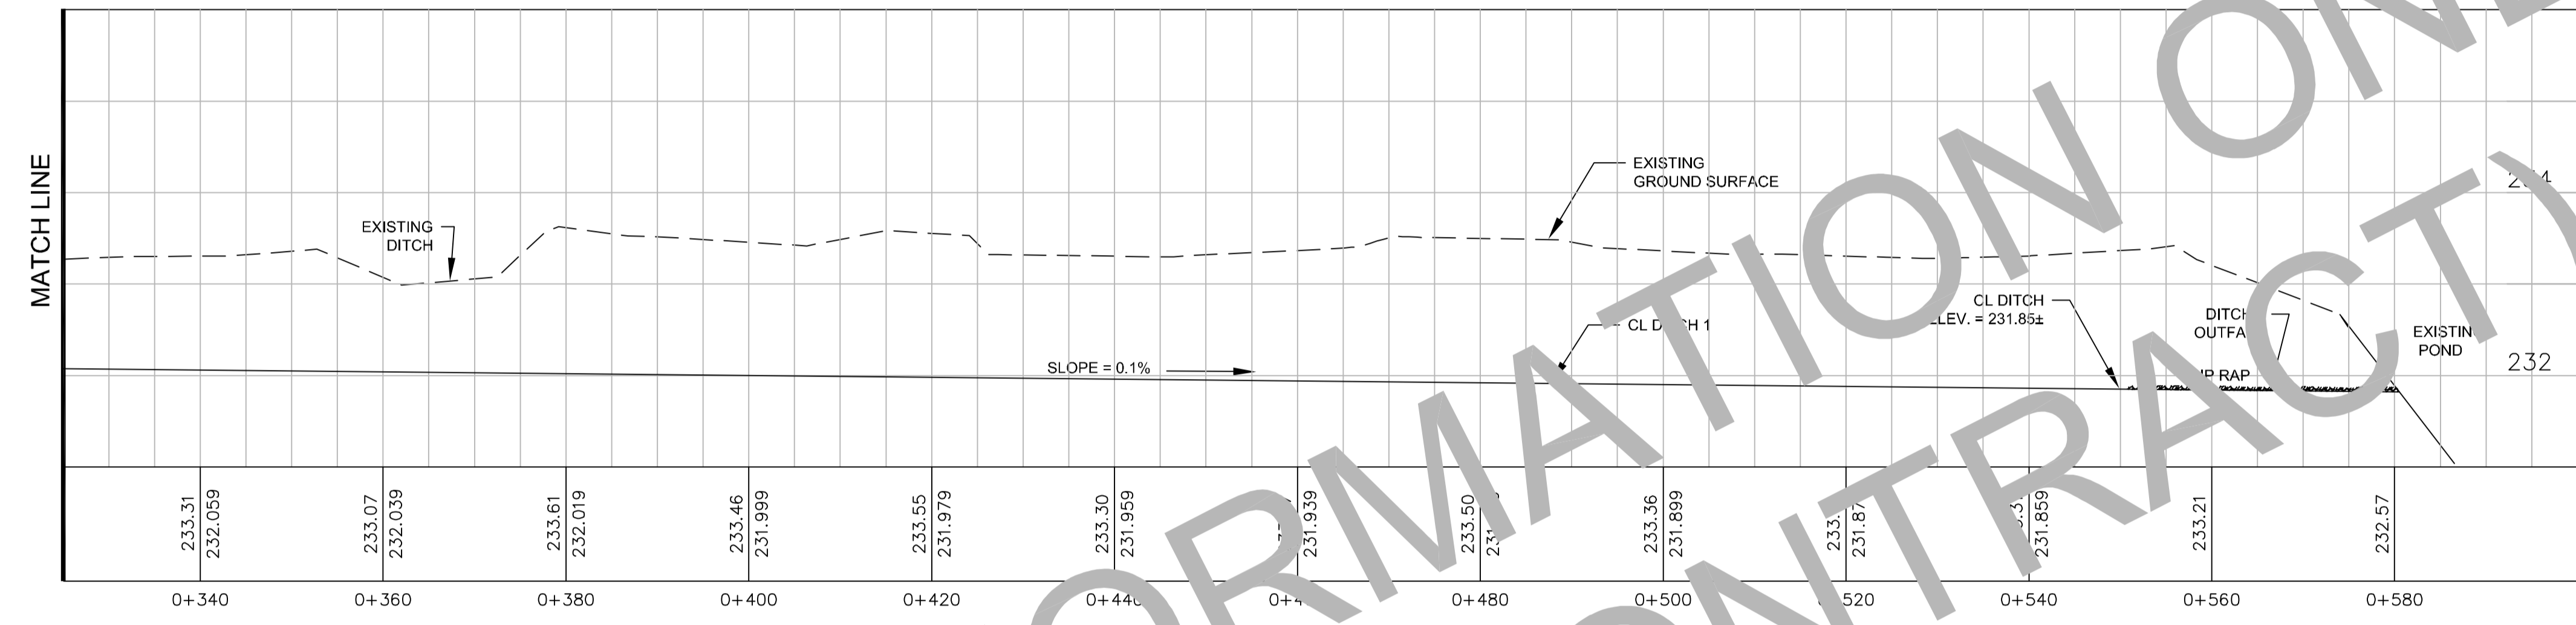

DITCH 1 PROFILE (CONT'D)  
H: 1:500 V:1:50

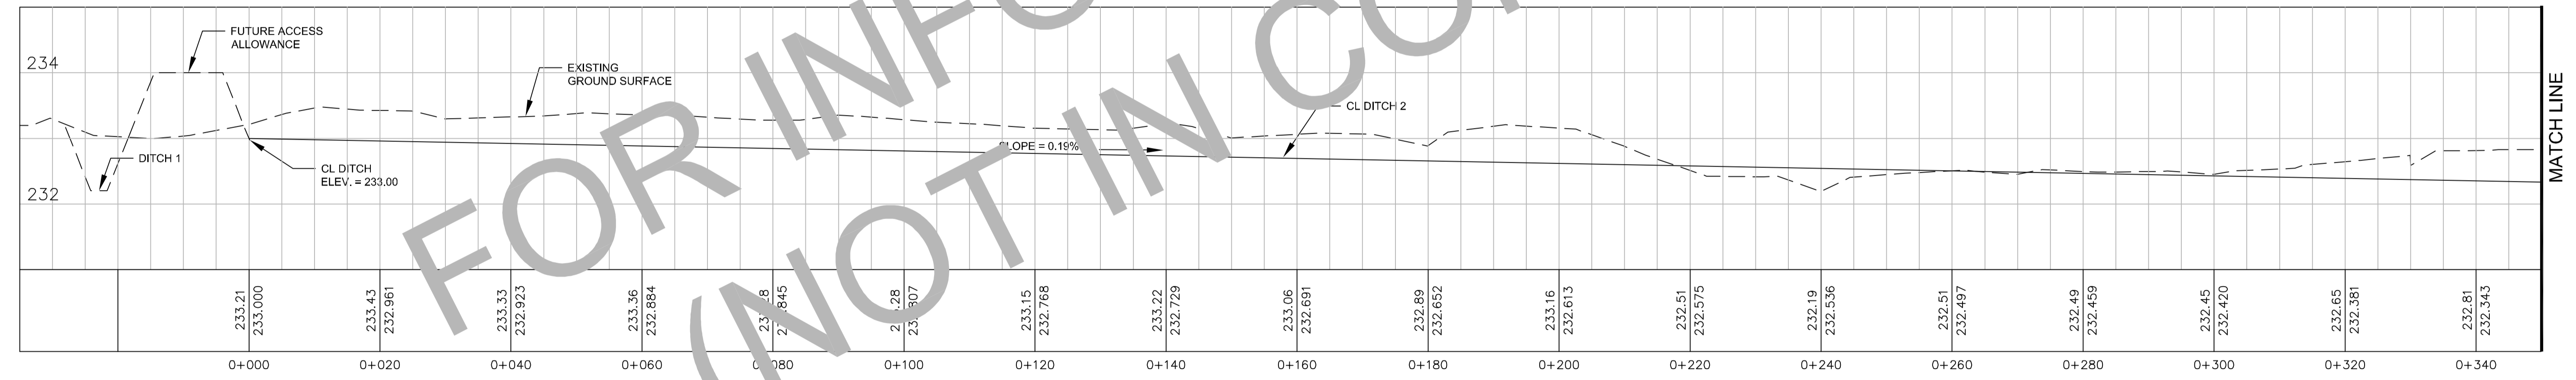

2 DITCH 2 PROFILE  
C-201 H: 1:500 V:1:50

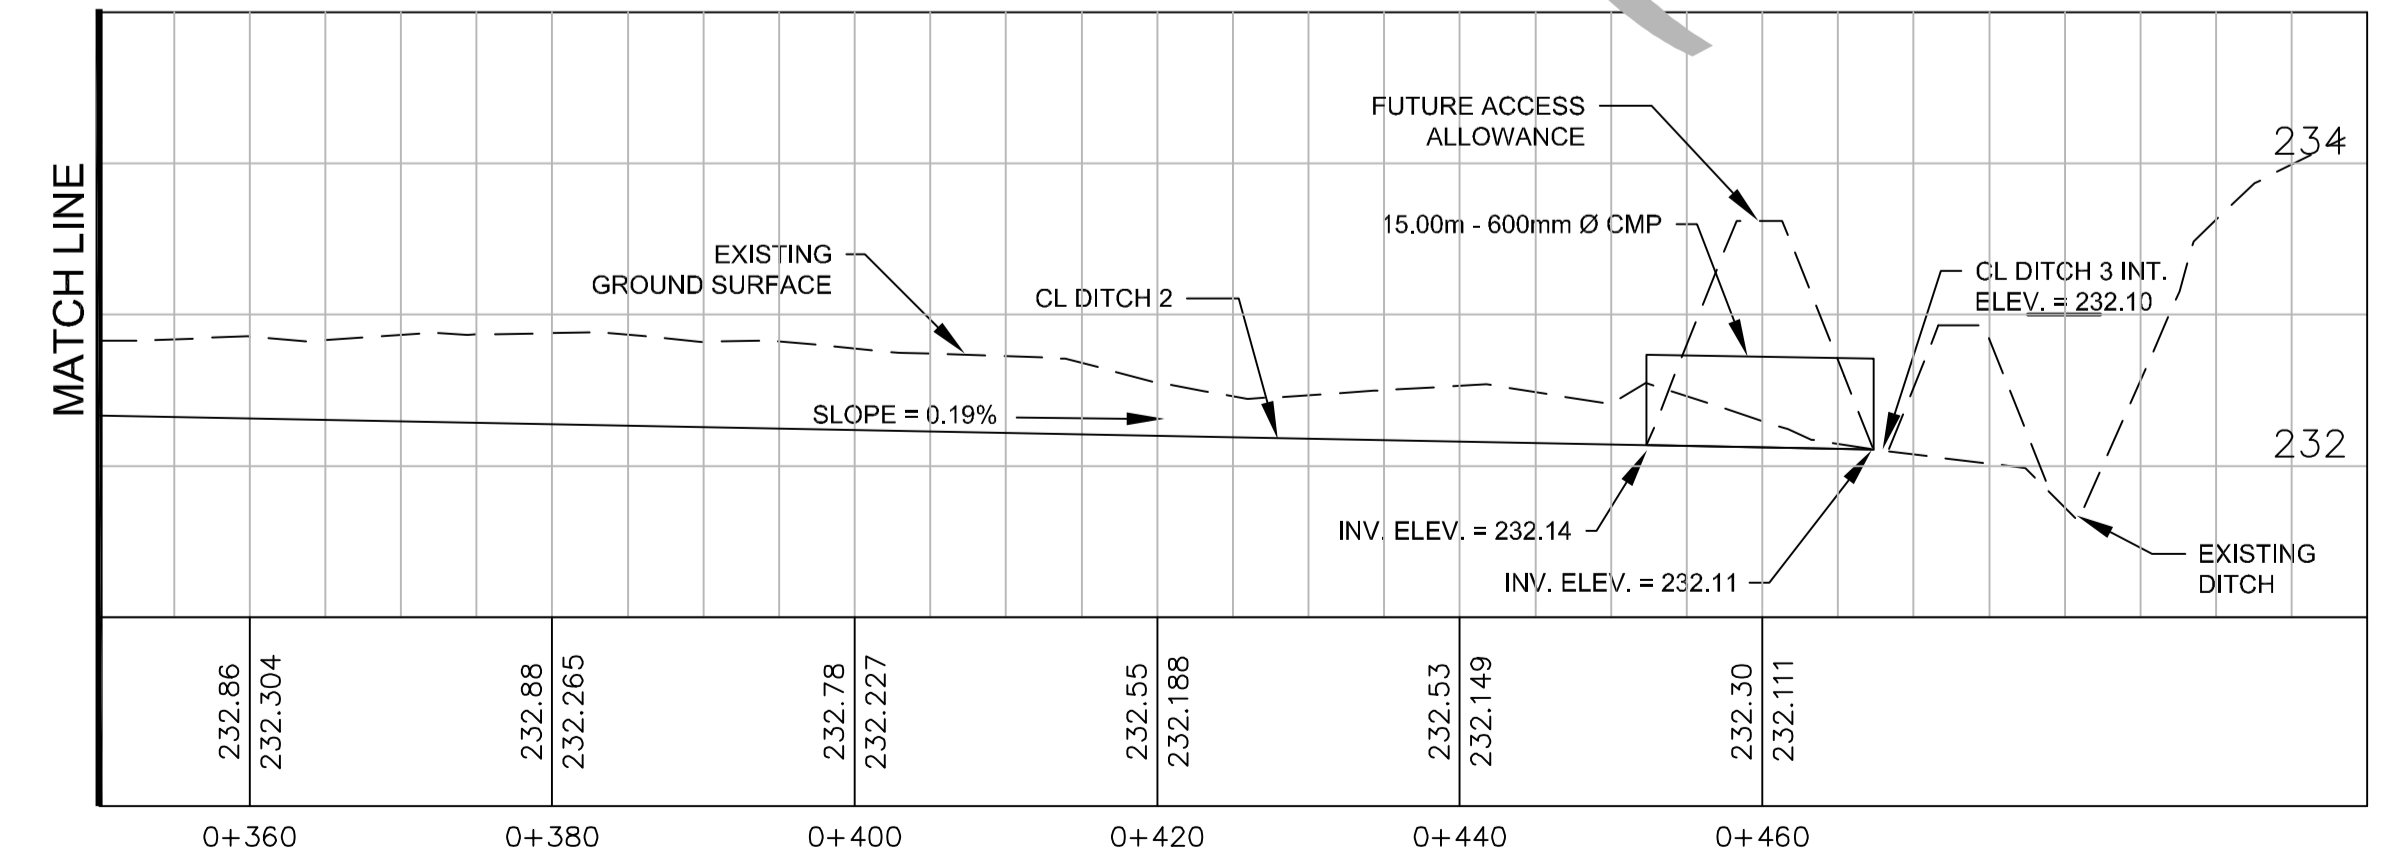

DITCH 2 PROFILE (CONT'D)  
H: 1:500 V:1:50

FOR INFORMATION ONLY (NOT IN CONTRACT)

B.M. ELEV.	
CONSTRUCTION COMPLETION DATE: YYYY MM DD	
DESIGNED BY	BW
CHECKED BY	SG
DRAWN BY	JBC
APPROVED BY	BW
SCALE: HORIZONTAL 1:500 VERTICAL 1:50	
ISSUED FOR CONSTRUCTION	13/01/25 GMH
DATE	2013 01 25
REVISIONS	
DATE	
BY	

**CH2MHILL**

CONSULTANT DRAWING NUMBER  
**C-303**

ENGINEER'S SEAL  
PROVINCE OF MANITOBA  
WILLIAMSON  
Member  
REGISTERED PROFESSIONAL ENGINEER

**THE CITY OF WINNIPEG**  
WATER AND WASTE DEPARTMENT  
ENGINEERING DIVISION

**Winnipeg**

BRADY ROAD RESOURCE MANAGEMENT FACILITY  
LEAF AND YARD WASTE AND  
PILOT BIOSOLIDS COMPOSTING

CIVIL  
DRAINAGE DITCH PROFILES SHEET 1 OF 2

SHEET 12 OF 45  
CITY DRAWING NUMBER  
1-0400B-C0009-001-00

APEGM  
Certificate of Authorization  
CH2M HILL Canada Ltd.  
No. 1441 Date: January 25, 2013

FILE PATH: C:\pwworkdir\ch2mhill\_wbg\jportez1\d0198664\  
FILE NAME: C-303.dwg