
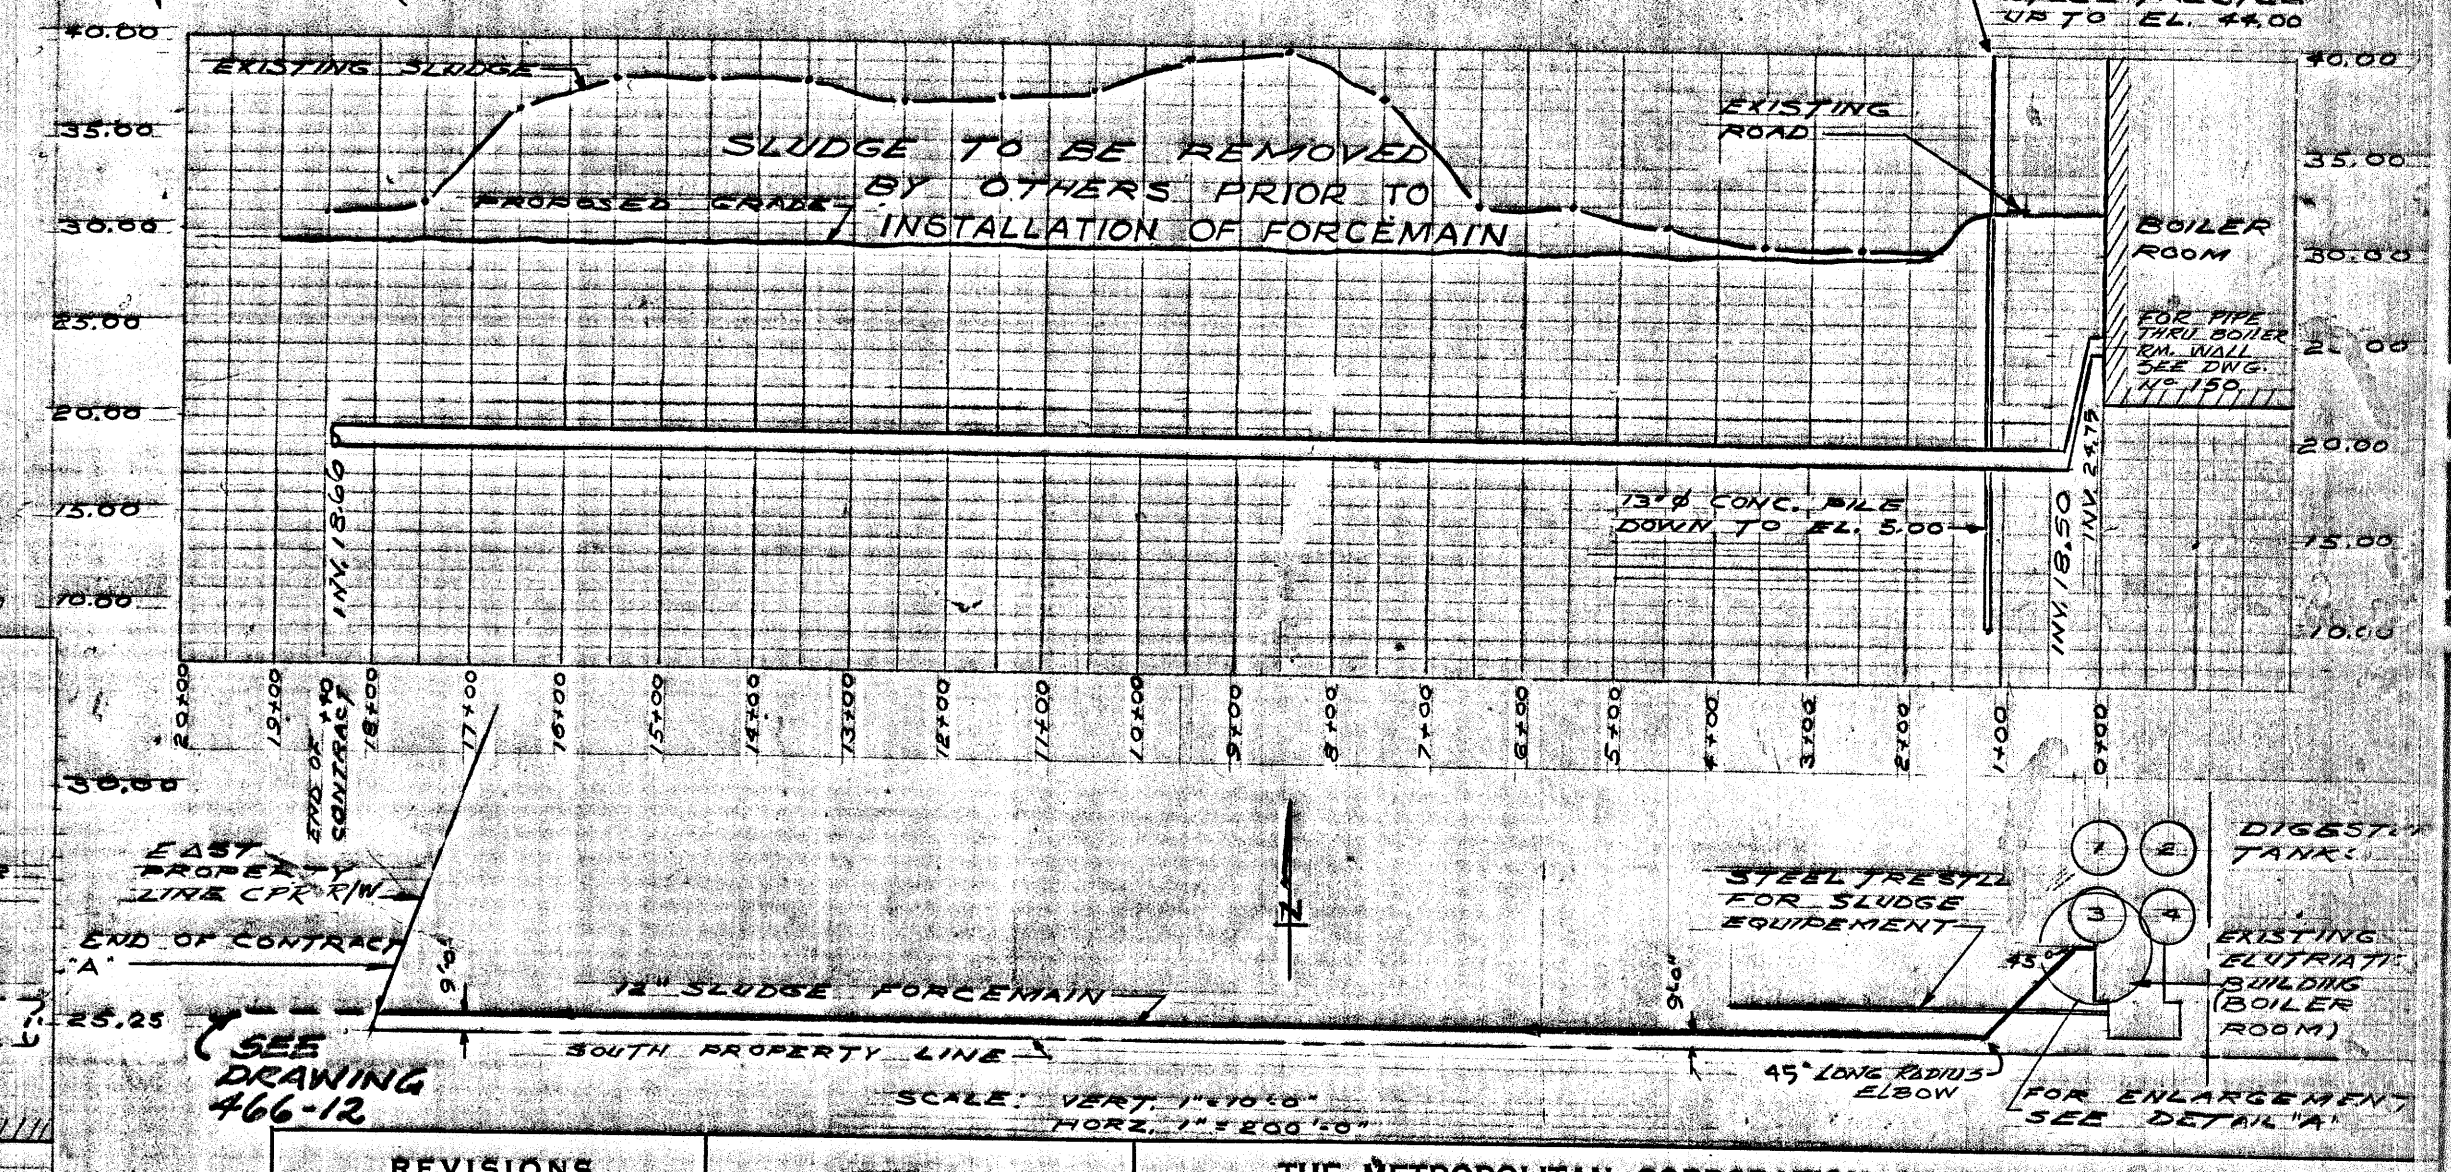
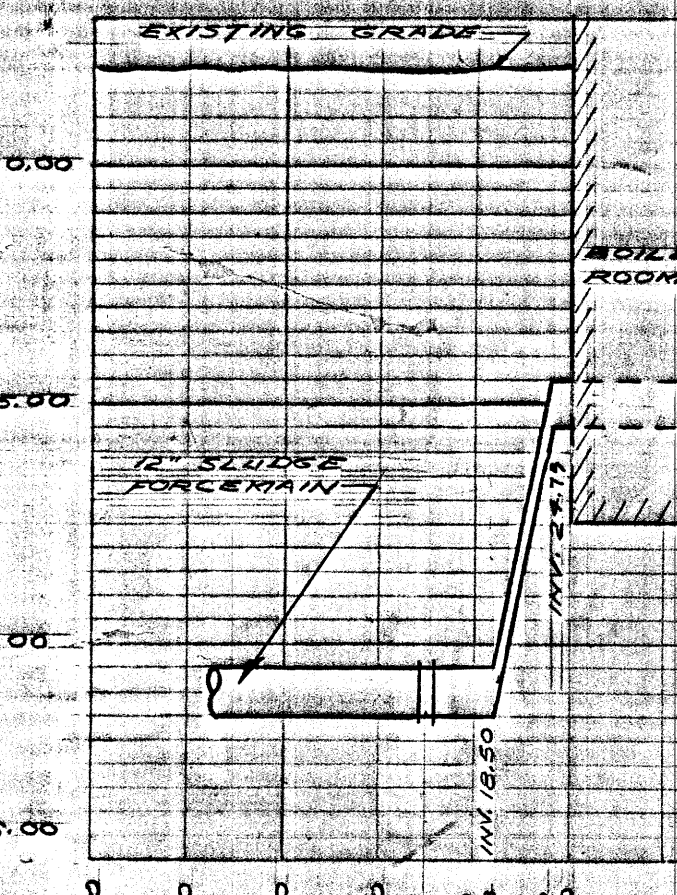
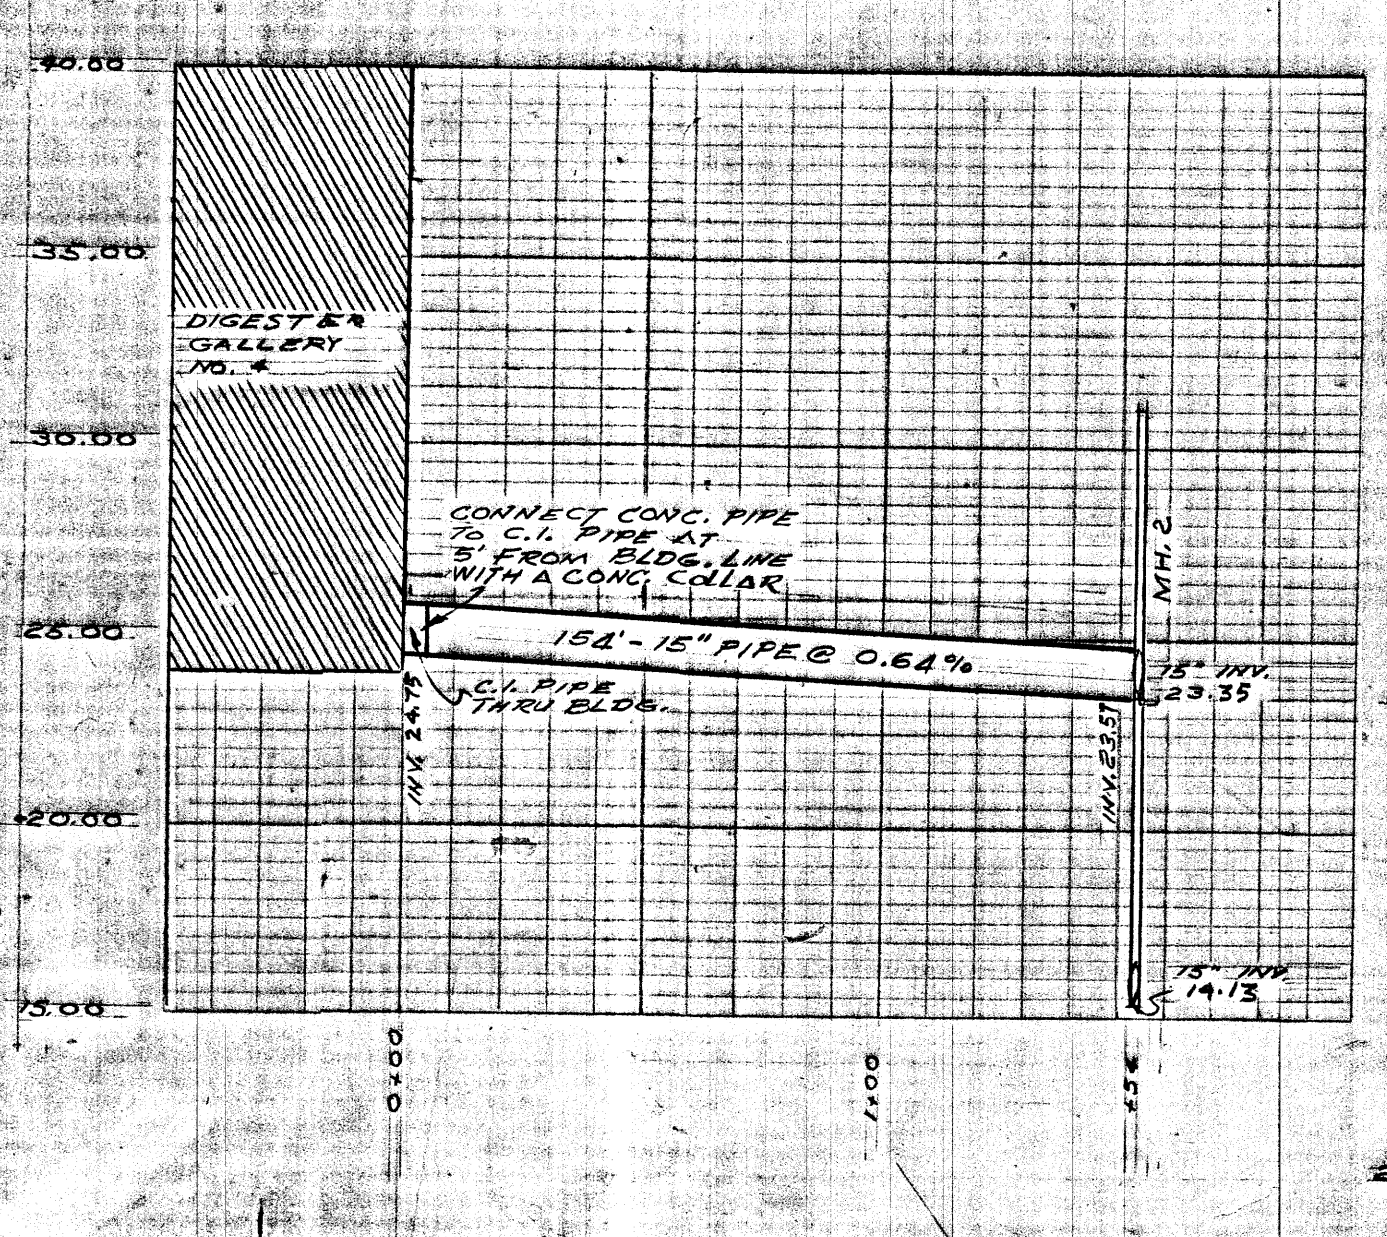
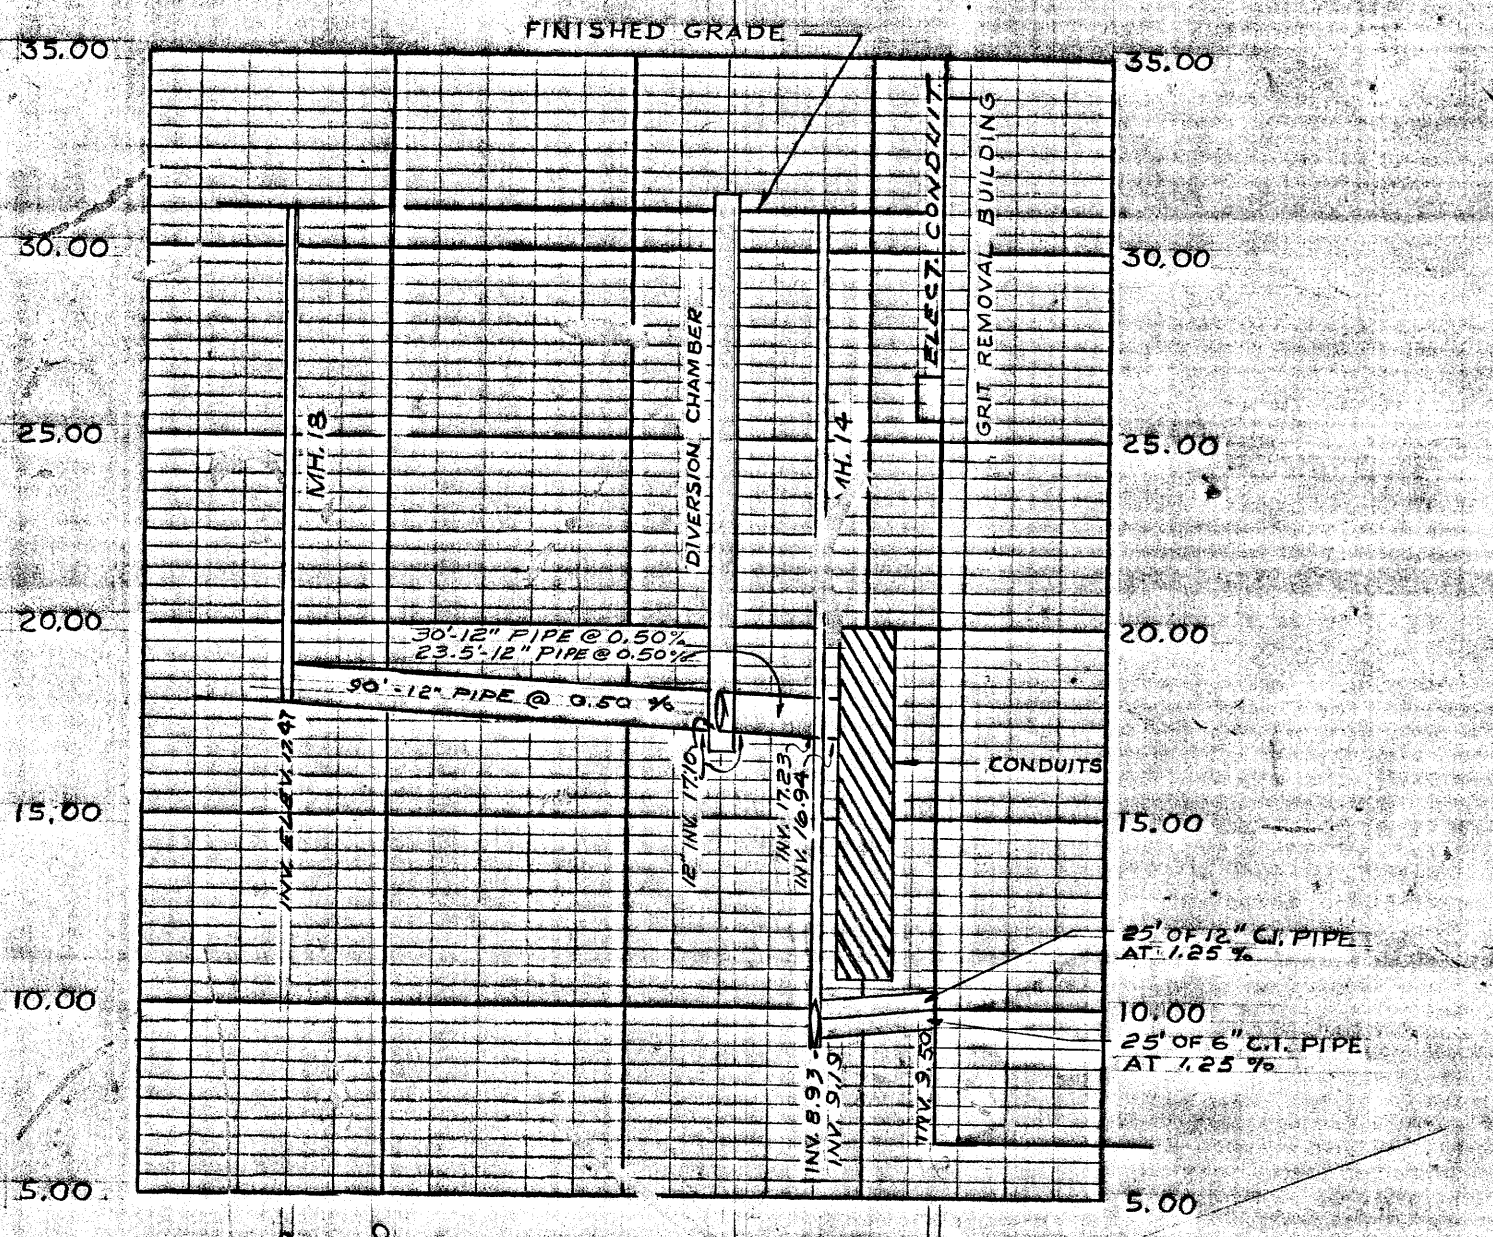
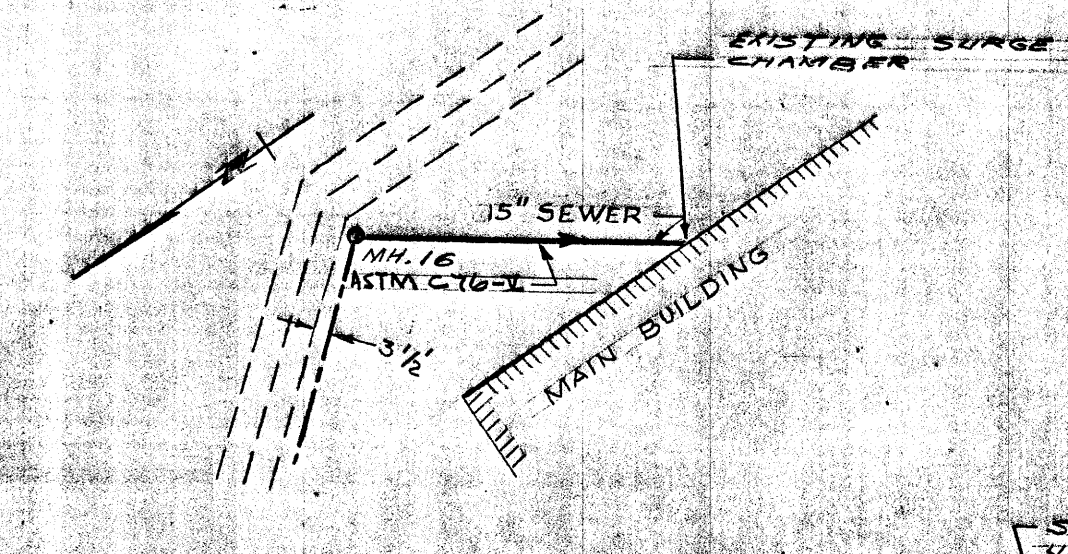
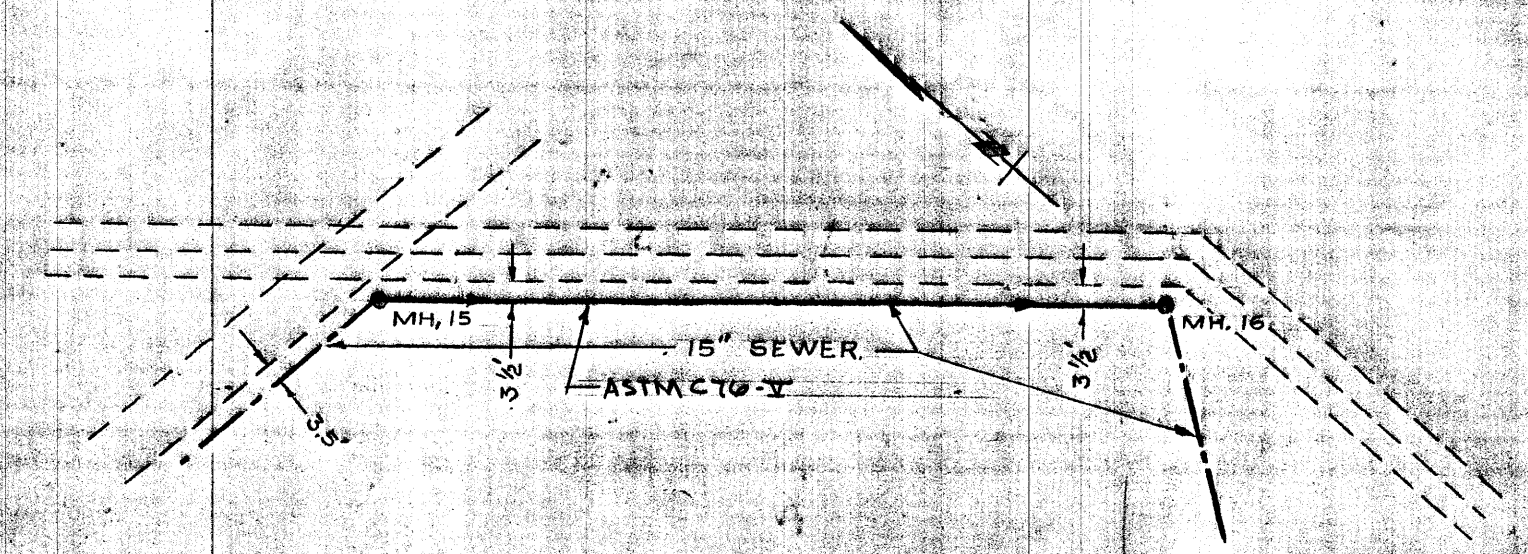
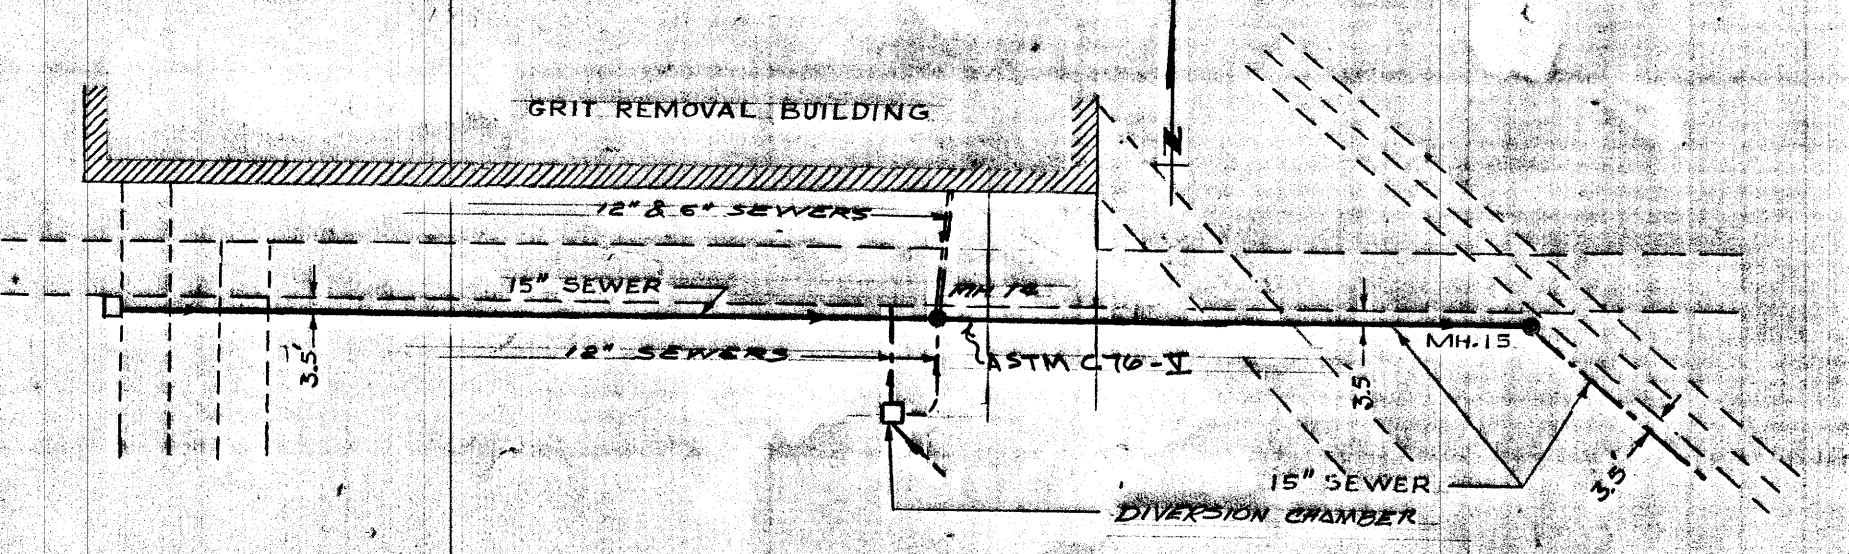
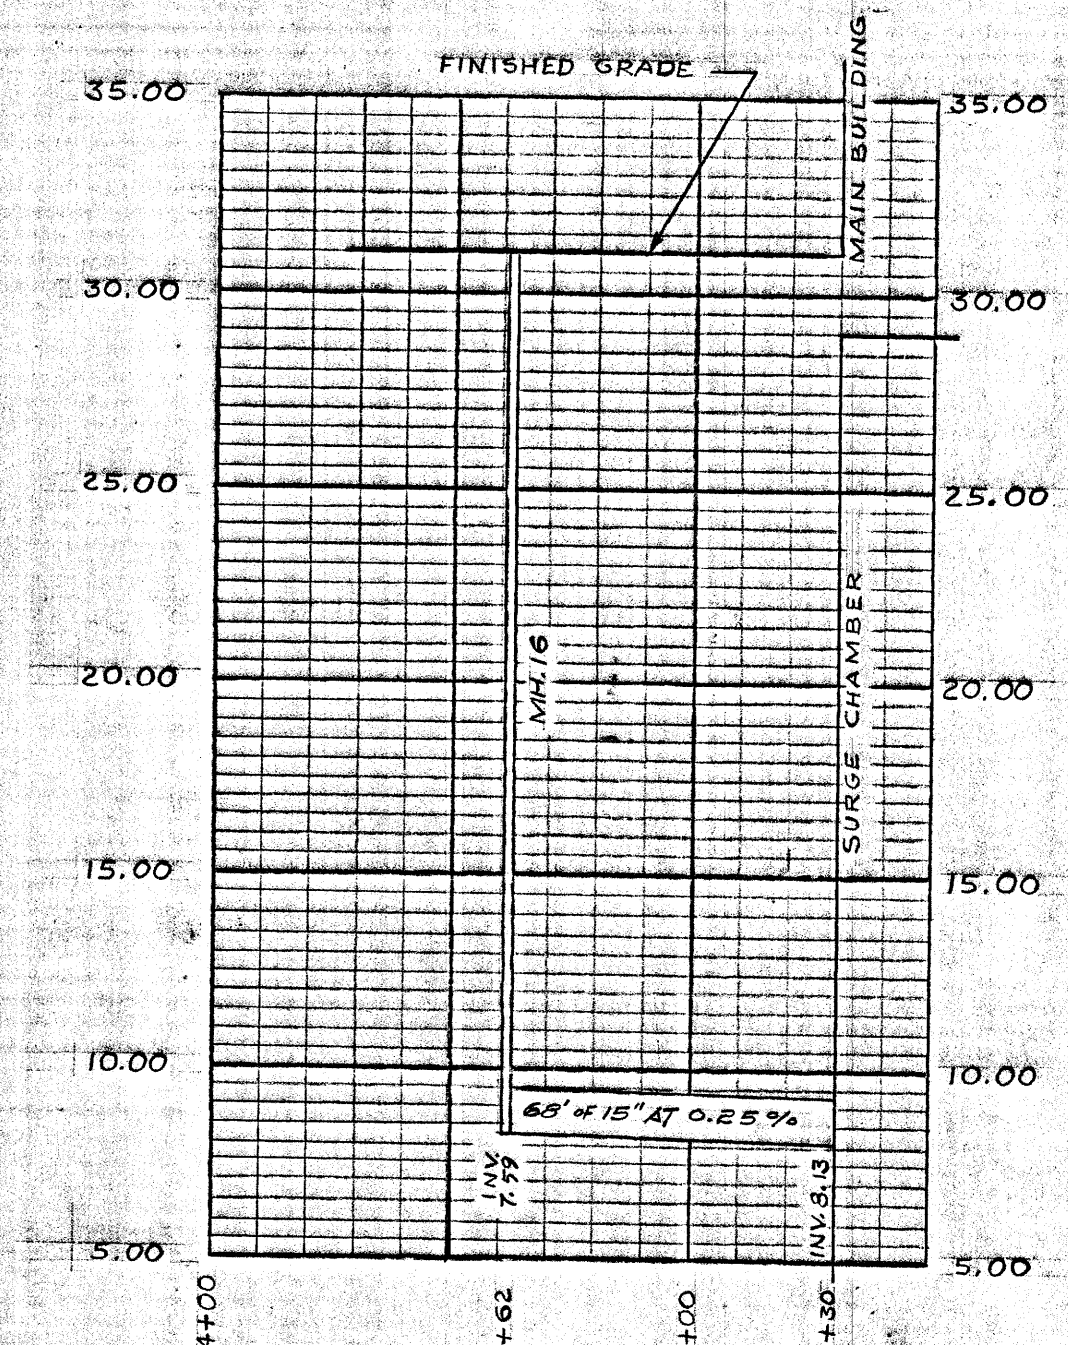
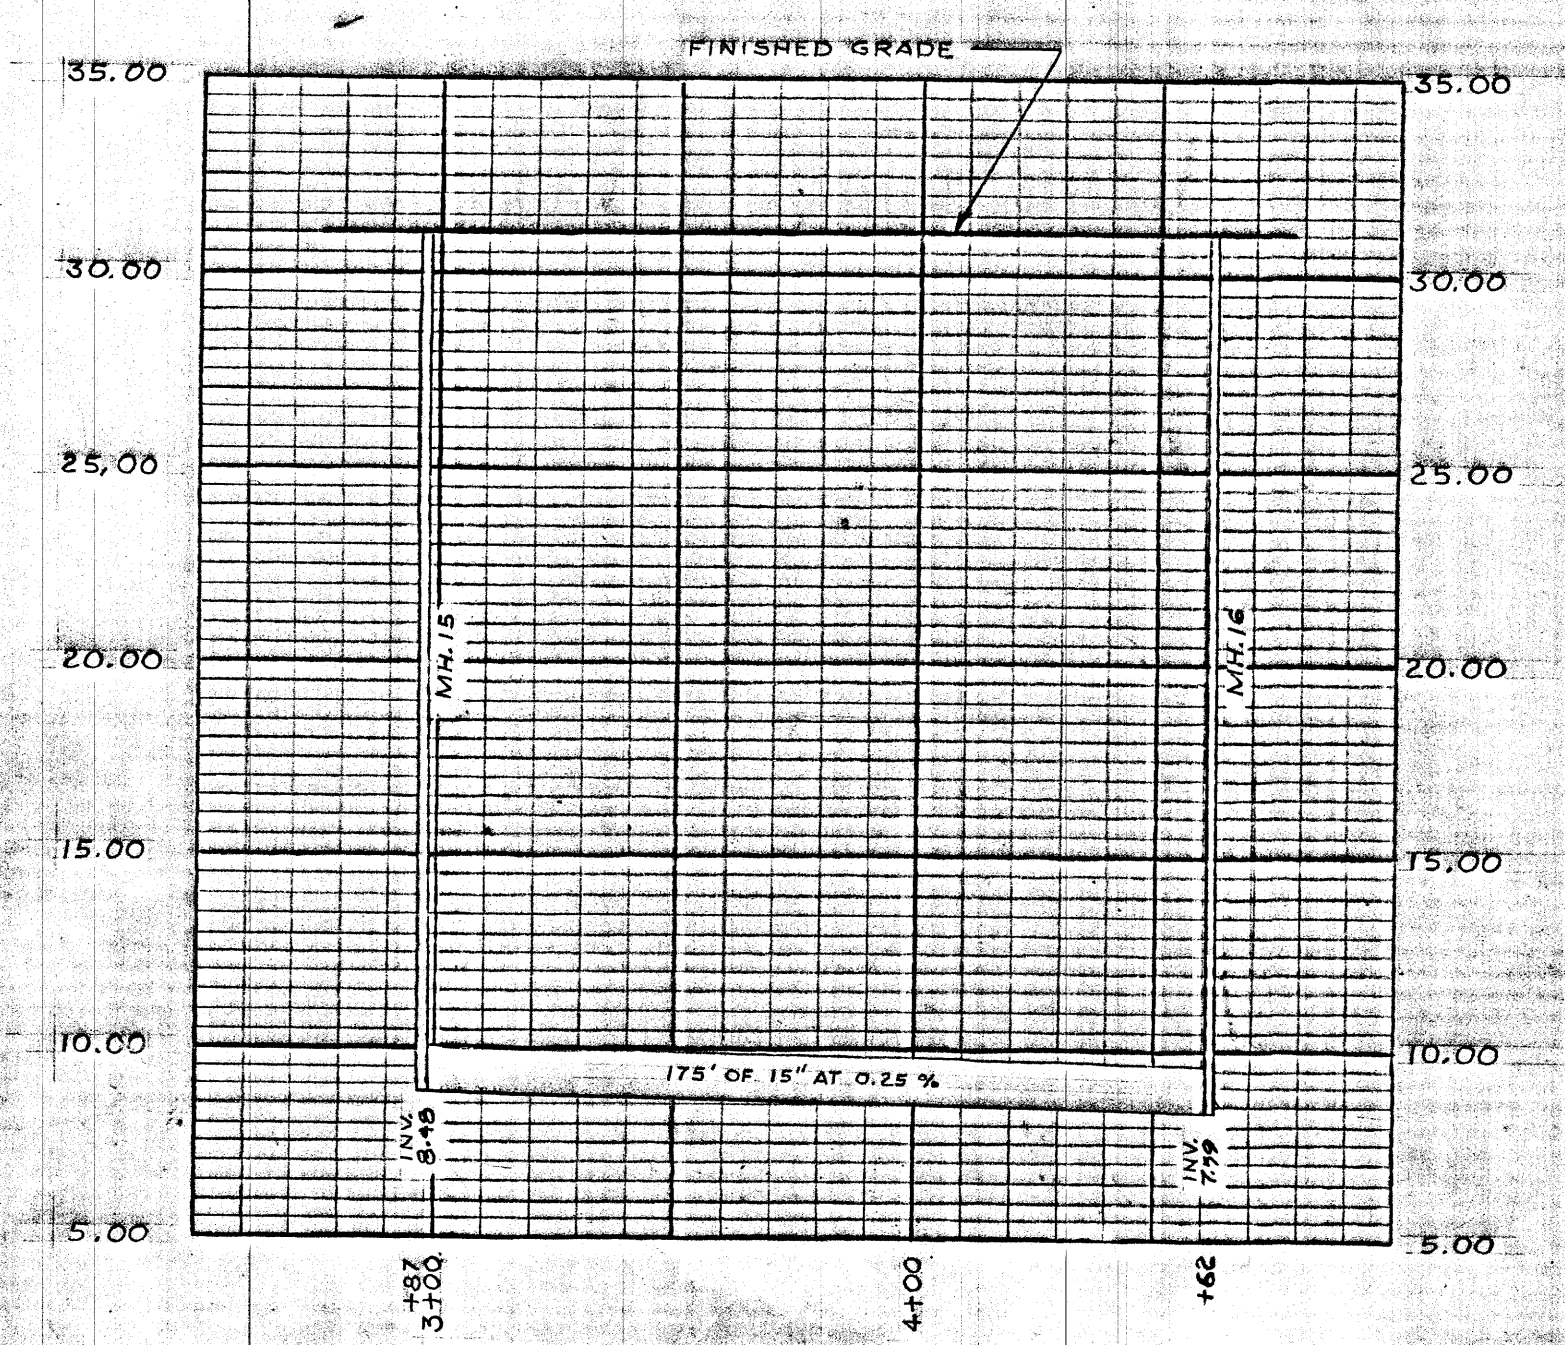


MICROFILMED

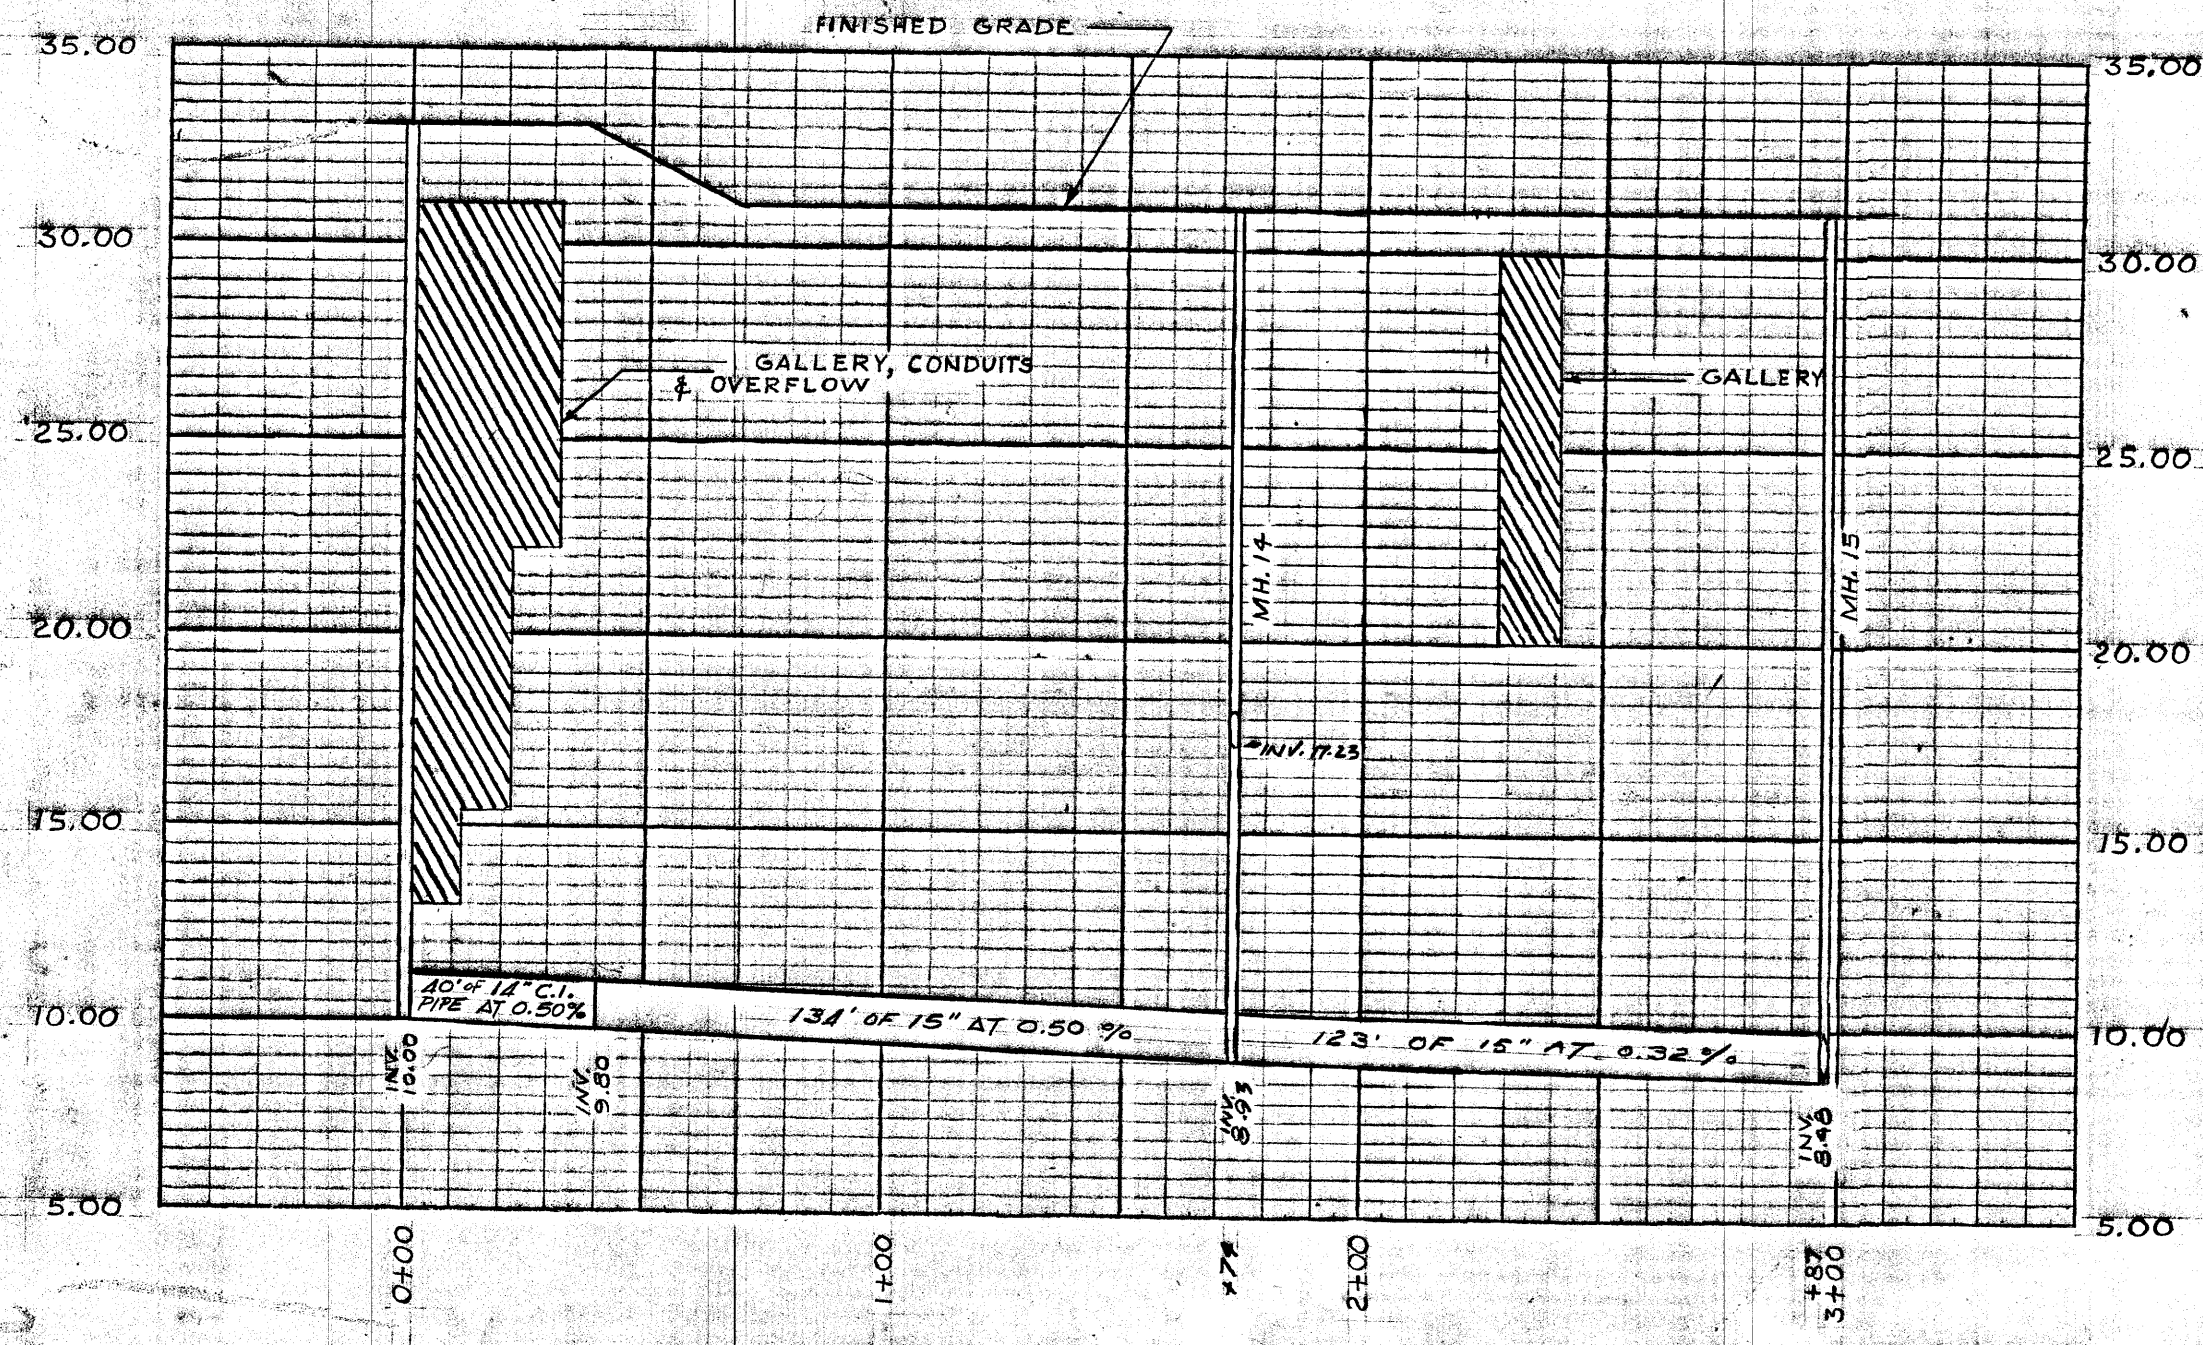


THE CONTRACTOR SHALL EXCAVATE AND DETERMINE THE ELEVATION OF THE EXISTING 12\"/>

FOR ACTUAL ELEV. SUBTR. CF 0.37 FT.

FOR ACTUAL ELEV. SUBTR. CF 0.37 FT.

DETAIL A

REVISIONS	
DATE	DETAIL

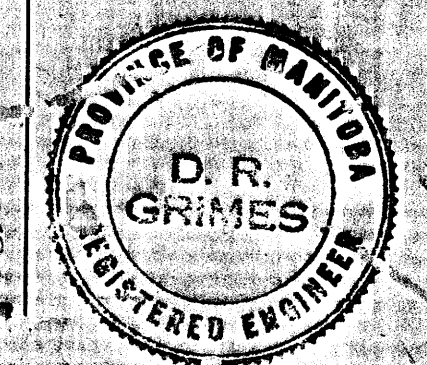

THE METROPOLITAN CORPORATION OF GREATER WINNIPEG
WATERWORKS AND WASTE DISPOSAL DIVISION

NORTH END SEWAGE TREATMENT PLANT
CONTRACT A-MISCELLANEOUS
YARD PIPING
PLAN & PROFILE OF SEWERS

APPROVED: *J. W. MacLaren*
ENGINEER OF DESIGN

APPROVED: *A. P. ...*
ENGINEER OF W. & E. DISPOS.

W.L. WARDROP ASSOCIATES
MANAGEMENT CONSULTANTS
ENGINEERING CONSULTANTS WINNIPEG

MARCH 11, 1963

VERT. 1" = 5'
HORZ. 1" = 40'

DWG. No. 208 OF 217

NEP-208

NEP-0208

NR 10415