
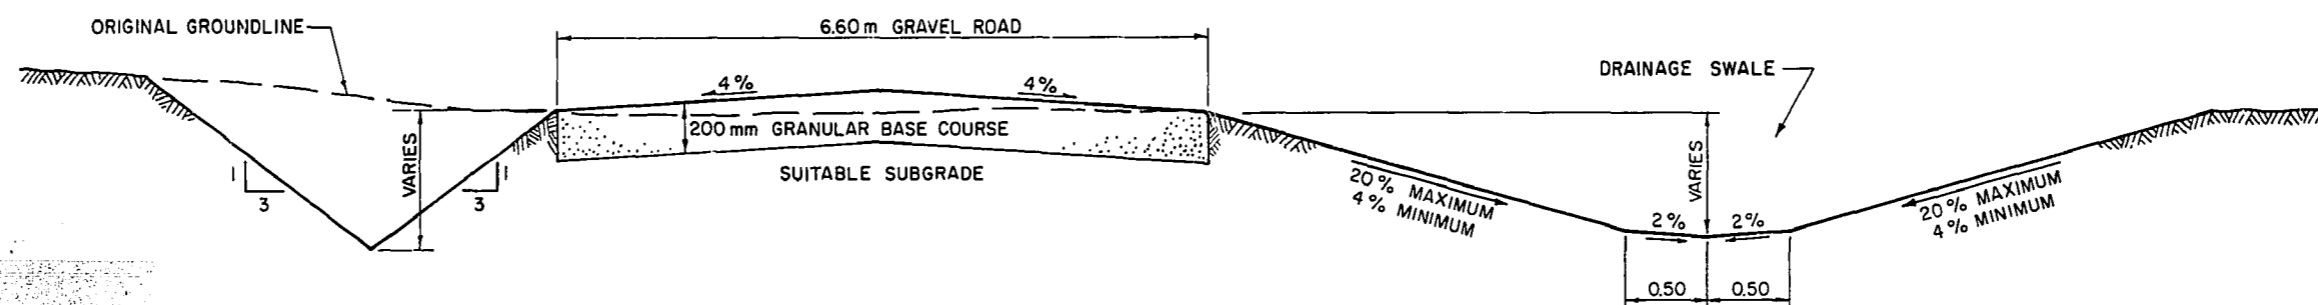


NOTES

1 - ELEVATIONS SHOWN ARE FINISHED SURFACE GRADES.

PLAN

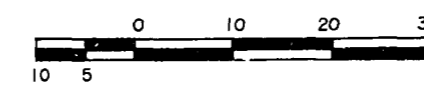

TYPICAL GRAVEL ROAD AND DRAINAGE SWALE CROSS-SECTION

N.T.S.

FOR SHOP DRAWING INFORMATION REFER TO THE SHOP DRAWING CROSS REFERENCE INDEX

AS CONSTRUCTED APPROVED BY DATE

"TO OBTAIN PLANT DATUM SUBTRACT 221.764 METRES"

	Underwood McLellan Ltd. Consulting Engineers and Planners GORE & STORRIE LIMITED CONSULTING ENGINEERS		THE CITY OF WINNIPEG WORKS & OPERATIONS DIVISION WATERWORKS, WASTE & DISPOSAL DEPARTMENT	NORTH END WATER POLLUTION CONTROL CENTRE SLUDGE DIGESTION EXPANSION
	DESIGNED BY D. SEARGEANT	DRAWN BY L.S.		HELD AND FOR CONSTRUCTION DATE <i>Rm. Sargeant</i> 17/6/85
CHECKED BY C.C. MACEY	DATE FEB/85	APPROVED BY <i>[Signature]</i>	DATE JUNE/85	UMA FILE 265-213-03 SW-3