



NOTE: CHAINAGES SHOWN ARE ALONG N. R. OF MCDERMOT AVE.

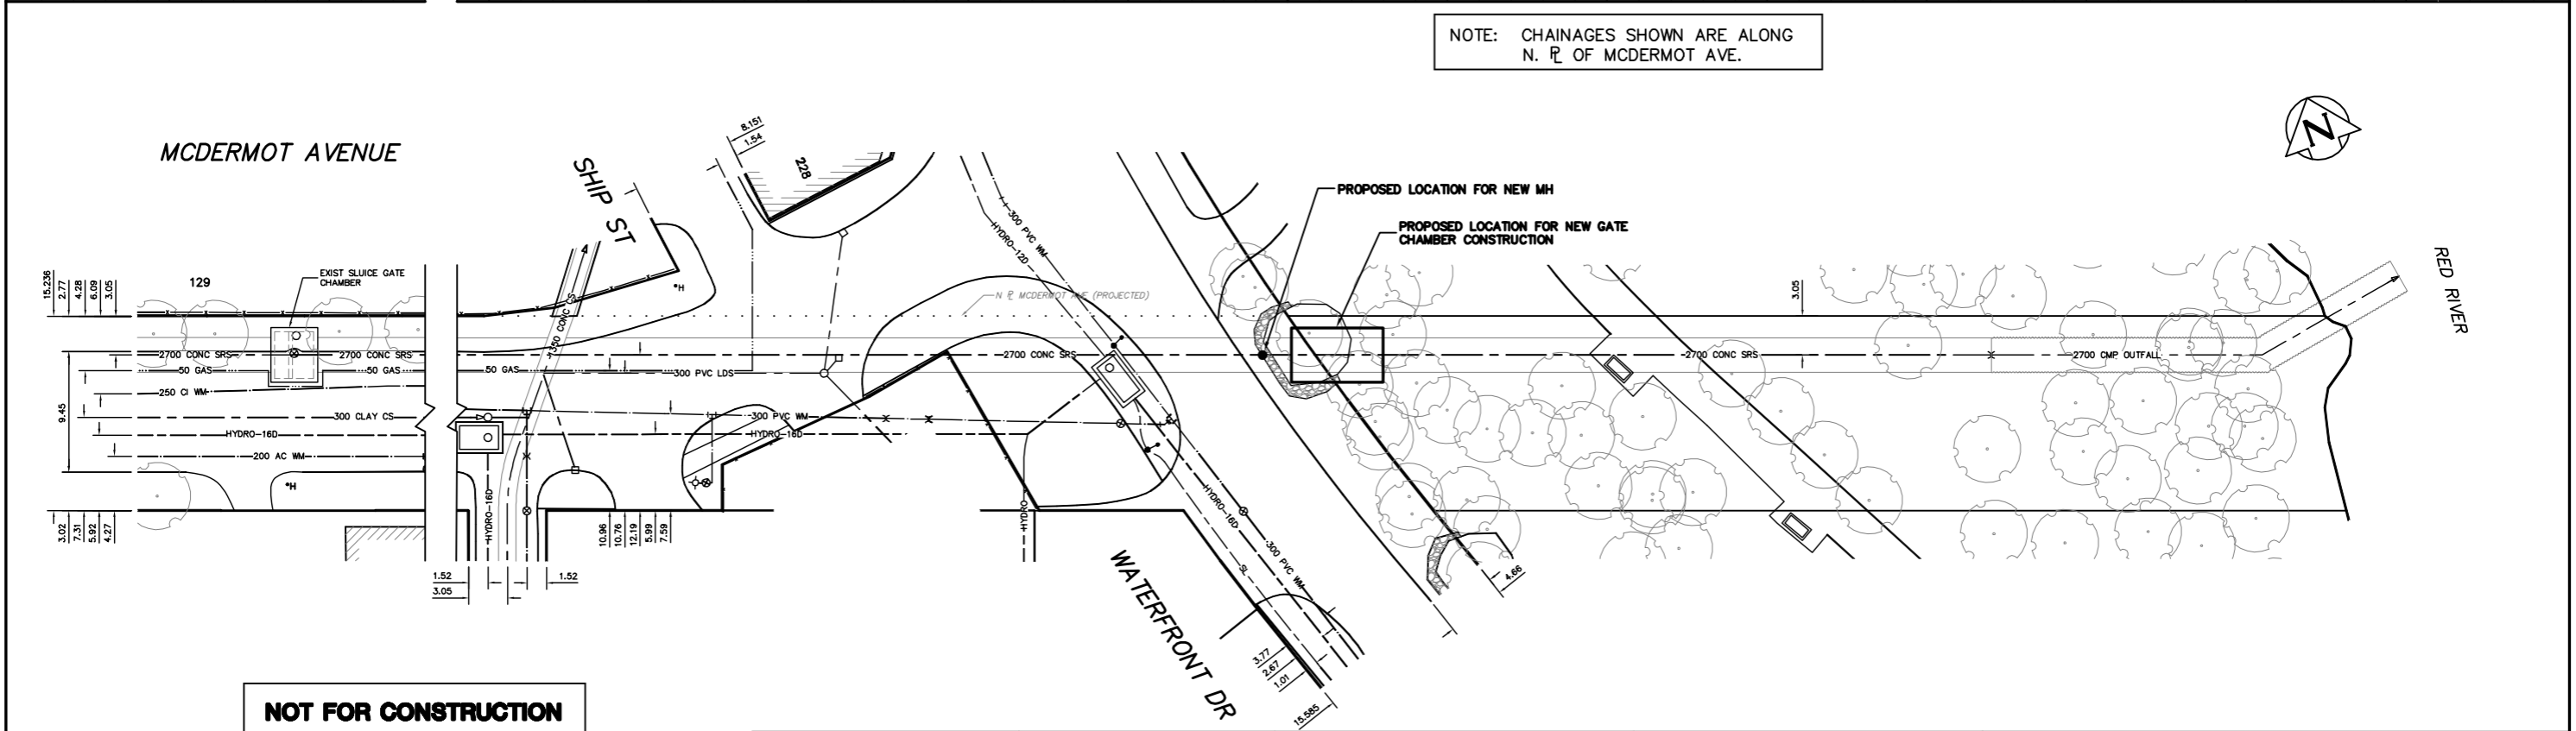

**NOT FOR CONSTRUCTION**

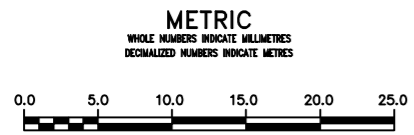

**WARNING**  
 IF POWER EQUIPMENT OR EXPLOSIVES ARE TO BE USED FOR EXCAVATION ON THIS PROJECT THE CONTRACTOR MUST:  
 1) NOTIFY THE GAS COMPANY OF THE PROPOSED LOCATION OF EXCAVATION.  
 2) TAKE PRECAUTION TO AVOID DAMAGE TO GAS COMPANY INSTALLATIONS.  
 SEE PROVINCIAL REGULATION 210/72 FOR DETAILS

**LOCATION APPROVED UNDERGROUND STRUCTURES**  
 SUPV. U/G STRUCTURES COMMITTEE \_\_\_\_\_ DATE \_\_\_\_\_  
 NOTE:  
 LOCATION OF UNDERGROUND STRUCTURES AS SHOWN ARE BASED ON THE BEST INFORMATION AVAILABLE BUT NO GUARANTEE IS GIVEN THAT ALL EXISTING UTILITIES ARE SHOWN OR THAT THE GIVEN LOCATIONS ARE EXACT. CONFIRMATION OF EXISTENCE AND EXACT LOCATION OF ALL SERVICES MUST BE OBTAINED FROM THE INDIVIDUAL UTILITIES BEFORE PROCEEDING WITH CONSTRUCTION.

B.M. ELEV. NE CORNER AT INTERSECTION OF MCDERMOT ST & WATERFRONT DR  
 N=5528757.9174, E=634060.2084

NO.	REVISIONS	DATE	BY

DESIGNED BY	DB	CHECKED BY	SC
DRAWN BY	CJH	APPROVED BY	KZ
SCALE:		RELEASED FOR CONSTRUCTION	
HORIZONTAL	1:250		
VERTICAL	1:50		
DATE	2013 07 04	DATE	

**THE CITY OF WINNIPEG**  
 WATER AND WASTE DEPARTMENT  
 ENGINEERING DIVISION

**2013 OUTFALL GATE CHAMBERS CONCEPTUAL CHAMBER LOCATION**  
 MCDERMOT AVENUE  
 100 W OF WATERFRONT DRIVE TO 50 E OF WATERFRONT DRIVE

SHEET 1 OF 1  
 CITY DRAWING NUMBER  
 LD-7136

BID OPPORTUNITY: XXX-20XX  
 CONTRACT NUMBER: X  
 FILE PATH: R:\DRAWINGS\SEWER\2013\_RENEWALS\OUTFALLS\Mcdermot\  
 FILE NAME: LD-7136.dwg