



THE CITY OF WINNIPEG

BID OPPORTUNITY

BID OPPORTUNITY NO. 483-2014

NORTH AREA, FLOODING AND TAMPING OF WINTER BOULEVARD CUTS

TABLE OF CONTENTS

PART A - BID SUBMISSION

Form A: Bid	1
Form B: Prices	3

PART B - BIDDING PROCEDURES

B1. Contract Title	1
B2. Submission Deadline	1
B3. Enquiries	1
B4. Confidentiality	1
B5. Addenda	1
B6. Substitutes	2
B7. Bid Components	3
B8. Bid	3
B9. Prices	4
B10. Qualification	4
B11. Opening of Bids and Release of Information	5
B12. Irrevocable Bid	6
B13. Withdrawal of Bids	6
B14. Evaluation of Bids	6
B15. Award of Contract	7

PART C - GENERAL CONDITIONS

C0. General Conditions	1
------------------------	---

PART D - SUPPLEMENTAL CONDITIONS

General

D1. General Conditions	1
D2. Scope of Work	1
D3. Definitions	1
D4. Contract Administrator	2
D5. Contractor's Supervisor	2
D6. Notices	2

Submissions

D7. Authority to Carry on Business	3
D8. Safe Work Plan	3
D9. Insurance	3
D10. Performance Security	4

Schedule of Work

D11. Commencement	4
D12. Layout of the Work and Revisions of Quantities and Locations	4
D13. Additions to a Round	5
D14. Extension of Round Completion Dates	5
D15. Total Performance	5
D16. Liquidated Damages	5

Control of Work

D17. Job Meetings	6
D18. Prime Contractor – The Workplace Safety and Health Act (Manitoba)	6

Measurement and Payment

D19. Progress Estimates	6
D20. Diminution	6

Form H1: Performance Bond	7
Form H2: Irrevocable Standby Letter of Credit	9

PART E - SPECIFICATIONS

General

E1. Applicable Specifications and Drawings	1
E2. Protection Of Existing Trees	1
E3. Adjustment of Existing Boulevard Structures and Appurtenances	2
E4. Traffic Control	2
E5. Authorized Work On Private Property	2
E6. Boulevard Work	2
E7. Water Used On City Of Winnipeg Construction Projects	3
E8. Surface Work	4

PART B - BIDDING PROCEDURES

B1. CONTRACT TITLE

B1.1 NORTH AREA, FLOODING AND TAMPING OF WINTER BOULEVARD CUTS

B2. SUBMISSION DEADLINE

B2.1 The Submission Deadline is 4:00 p.m. Winnipeg time, May 26, 2014.

B2.2 Bids determined by the Manager of Materials to have been received later than the Submission Deadline will not be accepted and will be returned upon request.

B2.3 The Contract Administrator or the Manager of Materials may extend the Submission Deadline by issuing an addendum at any time prior to the time and date specified in B2.1.

B3. ENQUIRIES

B3.1 All enquiries shall be directed to the Contract Administrator identified in D4.1.

B3.2 If the Bidder finds errors, discrepancies or omissions in the Bid Opportunity, or is unsure of the meaning or intent of any provision therein, the Bidder shall notify the Contract Administrator of the error, discrepancy or omission, or request a clarification as to the meaning or intent of the provision at least five (5) Business Days prior to the Submission Deadline.

B3.3 Responses to enquiries which, in the sole judgment of the Contract Administrator, require a correction to or a clarification of the Bid Opportunity will be provided by the Contract Administrator to all Bidders by issuing an addendum.

B3.4 Responses to enquiries which, in the sole judgment of the Contract Administrator, do not require a correction to or a clarification of the Bid Opportunity will be provided by the Contract Administrator only to the Bidder who made the enquiry.

B3.5 The Bidder shall not be entitled to rely on any response or interpretation received pursuant to B3 unless that response or interpretation is provided by the Contract Administrator in writing.

B4. CONFIDENTIALITY

B4.1 Information provided to a Bidder by the City or acquired by a Bidder by way of further enquiries or through investigation is confidential. Such information shall not be used or disclosed in any way without the prior written authorization of the Contract Administrator. The use and disclosure of the confidential information shall not apply to information which:

- (a) was known to the Bidder before receipt hereof; or
- (b) becomes publicly known other than through the Bidder; or
- (c) is disclosed pursuant to the requirements of a governmental authority or judicial order.

B4.2 The Bidder shall not make any statement of fact or opinion regarding any aspect of the Bid Opportunity to the media or any member of the public without the prior written authorization of the Contract Administrator.

B5. ADDENDA

B5.1 The Contract Administrator may, at any time prior to the Submission Deadline, issue addenda correcting errors, discrepancies or omissions in the Bid Opportunity, or clarifying the meaning or intent of any provision therein.

- B5.2 The Contract Administrator will issue each addendum at least two (2) Business Days prior to the Submission Deadline, or provide at least two (2) Business Days by extending the Submission Deadline.
- B5.2.1 Addenda will be available on the Bid Opportunities page at The City of Winnipeg, Corporate Finance, Materials Management Division website at <http://www.winnipeg.ca/matmgt/>
- B5.2.2 The Bidder is responsible for ensuring that he/she has received all addenda and is advised to check the Materials Management Division website for addenda regularly and shortly before the Submission Deadline, as may be amended by addendum.
- B5.2.3 The Bidder shall acknowledge receipt of each addendum in Paragraph 8 of Form A: Bid. Failure to acknowledge receipt of an addendum may render a Bid non-responsive.

B6. SUBSTITUTES

- B6.1 The Work is based on the Plant, Materials and methods specified in the Bid Opportunity.
- B6.2 Substitutions shall not be allowed unless application has been made to and prior approval has been granted by the Contract Administrator in writing.
- B6.3 Requests for approval of a substitute will not be considered unless received in writing by the Contract Administrator at least five (5) Business Days prior to the Submission Deadline.
- B6.4 The Bidder shall ensure that any and all requests for approval of a substitute:
- (a) provide sufficient information and details to enable the Contract Administrator to determine the acceptability of the Plant, Material or method as either an approved equal or alternative;
 - (b) identify any and all changes required in the applicable Work, and all changes to any other Work, which would become necessary to accommodate the substitute;
 - (c) identify any anticipated cost or time savings that may be associated with the substitute;
 - (d) certify that, in the case of a request for approval as an approved equal, the substitute will fully perform the functions called for by the general design, be of equal or superior substance to that specified, is suited to the same use and capable of performing the same function as that specified and can be incorporated into the Work, strictly in accordance with the proposed work schedule and the dates specified in the Supplemental Conditions for Substantial Performance and Total Performance;
 - (e) certify that, in the case of a request for approval as an approved alternative, the substitute will adequately perform the functions called for by the general design, be similar in substance to that specified, is suited to the same use and capable of performing the same function as that specified and can be incorporated into the Work, strictly in accordance with the proposed work schedule and the dates specified in the Supplemental Conditions for Substantial Performance and Total Performance.
- B6.5 The Contract Administrator, after assessing the request for approval of a substitute, may in his/her sole discretion grant approval for the use of a substitute as an "approved equal" or as an "approved alternative", or may refuse to grant approval of the substitute.
- B6.6 The Contract Administrator will provide a response in writing, at least two (2) Business Days prior to the Submission Deadline, only to the Bidder who requested approval of the substitute.
- B6.6.1 The Bidder requesting and obtaining the approval of a substitute shall be entirely responsible for disseminating information regarding the approval to any person or persons he/she wishes to inform.
- B6.7 If the Contract Administrator approves a substitute as an "approved equal", any Bidder may use the approved equal in place of the specified item.

- B6.8 If the Contract Administrator approves a substitute as an “approved alternative”, any Bidder bidding that approved alternative may base his/her Total Bid Price upon the specified item but may also indicate an alternative price based upon the approved alternative. Such alternatives will be evaluated in accordance with B14.
- B6.9 No later claim by the Contractor for an addition to the Total Bid Price because of any other changes in the Work necessitated by the use of an approved equal or an approved alternative will be considered.
- B6.10 Notwithstanding B6.2 to B6.9, and in accordance with B7.7, deviations inconsistent with the Bid Opportunity document shall be evaluated in accordance with B14.1(a).

B7. BID COMPONENTS

- B7.1 The Bid shall consist of the following components:
- (a) Form A: Bid;
 - (b) Form B: Prices;
- B7.2 Further to B7.1, the Bidder should include the written correspondence from the Contract Administrator approving a substitute in accordance with B6.
- B7.3 All components of the Bid shall be fully completed or provided, and submitted by the Bidder no later than the Submission Deadline, with all required entries made clearly and completely, to constitute a responsive Bid.
- B7.4 The Bid Submission may be submitted by mail, courier or personal delivery, or by facsimile transmission.
- B7.5 If the Bid Submission is submitted by mail, courier or personal delivery, it shall be enclosed and sealed in an envelope clearly marked with the Bid Opportunity number and the Bidder's name and address, and shall be submitted to:
- The City of Winnipeg
Corporate Finance Department
Materials Management Division
185 King Street, Main Floor
Winnipeg, MB R3B 1J1
- B7.5.1 Samples or other components of the Bid Submission which cannot reasonably be enclosed in the envelope may be packaged separately, but shall be clearly marked with the Bid Opportunity number, the Bidder's name and address, and an indication that the contents are part of the Bidder's Bid Submission.
- B7.6 Bidders are advised not to include any information/literature except as requested in accordance with B7.1.
- B7.7 Bidders are advised that inclusion of terms and conditions inconsistent with the Bid Opportunity document, including the General Conditions, will be evaluated in accordance with B14.1(a).
- B7.8 If the Bid Submission is submitted by facsimile transmission, it shall be submitted to 204 949-1178.
- B7.8.1 The Bidder is advised that the City cannot take responsibility for the availability of the facsimile machine at any time.
- B7.8.2 Bids submitted by internet electronic mail (e-mail) will not be accepted.

B8. BID

- B8.1 The Bidder shall complete Form A: Bid, making all required entries.

B8.2 Paragraph 2 of Form A: Bid shall be completed in accordance with the following requirements:

- (a) if the Bidder is a sole proprietor carrying on business in his/her own name, his/her name shall be inserted;
- (b) if the Bidder is a partnership, the full name of the partnership shall be inserted;
- (c) if the Bidder is a corporation, the full name of the corporation shall be inserted;
- (d) if the Bidder is carrying on business under a name other than his/her own, the business name and the name of every partner or corporation who is the owner of such business name shall be inserted.

B8.2.1 If a Bid is submitted jointly by two or more persons, each and all such persons shall identify themselves in accordance with B8.2.

B8.3 In Paragraph 3 of Form A: Bid, the Bidder shall identify a contact person who is authorized to represent the Bidder for purposes of the Bid.

B8.4 Paragraph 10 of Form A: Bid shall be signed in accordance with the following requirements:

- (a) if the Bidder is a sole proprietor carrying on business in his/her own name, it shall be signed by the Bidder;
- (b) if the Bidder is a partnership, it shall be signed by the partner or partners who have authority to sign for the partnership;
- (c) if the Bidder is a corporation, it shall be signed by its duly authorized officer or officers;
- (d) if the Bidder is carrying on business under a name other than his/her own, it shall be signed by the registered owner of the business name, or by the registered owner's authorized officials if the owner is a partnership or a corporation.

B8.4.1 The name and official capacity of all individuals signing Form A: Bid should be printed below such signatures.

B8.4.2 All signatures shall be original.

B8.5 If a Bid is submitted jointly by two or more persons, the word "Bidder" shall mean each and all such persons, and the undertakings, covenants and obligations of such joint Bidders in the Bid and the Contract, when awarded, shall be both joint and several.

B9. PRICES

B9.1 The Bidder shall state a price in Canadian funds for each item of the Work identified on Form B: Prices.

B9.2 The quantities listed on Form B: Prices are to be considered approximate only. The City will use said quantities for the purpose of comparing Bids.

B9.3 The quantities for which payment will be made to the Contractor are to be determined by the Work actually performed and completed by the Contractor, to be measured as specified in the applicable Specifications.

B9.4 Payments to Non-Resident Contractors are subject to Non-Resident Withholding Tax pursuant to the Income Tax Act (Canada).

B10. QUALIFICATION

B10.1 The Bidder shall:

- (a) undertake to be in good standing under The Corporations Act (Manitoba), or properly registered under The Business Names Registration Act (Manitoba), or otherwise properly registered, licensed or permitted by law to carry on business in Manitoba; and
- (b) be financially capable of carrying out the terms of the Contract; and

- (c) have all the necessary experience, capital, organization, and equipment to perform the Work in strict accordance with the terms and provisions of the Contract.

B10.2 The Bidder and any proposed Subcontractor (for the portion of the Work proposed to be subcontracted to them) shall:

- (a) be responsible and not be suspended, debarred or in default of any obligations to the City. A list of suspended or debarred individuals and companies is available on the Information Connection page at The City of Winnipeg, Corporate Finance, Materials Management Division website at <http://www.winnipeg.ca/matmgt/debar.stm>

B10.3 The Bidder and/or any proposed Subcontractor (for the portion of the Work proposed to be subcontracted to them) shall:

- (a) have successfully carried out work similar in nature, scope and value to the Work; and
- (b) be fully capable of performing the Work required to be in strict accordance with the terms and provisions of the Contract; and
- (c) have a written workplace safety and health program if required pursuant to The Workplace Safety and Health Act (Manitoba);

B10.4 Further to B10.3(c), the Bidder shall, within five (5) Business Days of a request by the Contract Administrator, provide proof satisfactory to the Contract Administrator that the Bidder/Subcontractors has a workplace safety and health program meeting the requirements of The Workplace Safety and Health Act (Manitoba), by providing:

- (a) a copy of their valid Manitoba COR certificate and Letter of Good Standing (or Manitoba equivalency) as issued under the Certificate of Recognition (COR) Program administered by the Construction Safety Association of Manitoba or by the Manitoba Heavy Construction Association's WORKSAFELY™ COR™ Program; or
- (b) a copy of their valid Manitoba SECOR™ certificate and Letter of Good Standing (or Manitoba equivalency) as issued under the Small Employer Certificate of Recognition Program (SECOR™) administered by the Construction Safety Association of Manitoba or by the Manitoba Heavy Construction Association's WORKSAFELY™ COR™ Program; or
- (c) a report or letter to that effect from an independent reviewer acceptable to the City. (A list of acceptable reviewers and the review template are available on the Information Connection page at The City of Winnipeg, Corporate Finance, Materials Management Division website at <http://www.winnipeg.ca/matmgt/>).

B10.5 The Bidder shall submit, within three (3) Business Days of a request by the Contract Administrator, proof satisfactory to the Contract Administrator of the qualifications of the Bidder and of any proposed Subcontractor.

B10.6 The Bidder shall provide, on the request of the Contract Administrator, full access to any of the Bidder's equipment and facilities to confirm, to the Contract Administrator's satisfaction, that the Bidder's equipment and facilities are adequate to perform the Work.

B11. OPENING OF BIDS AND RELEASE OF INFORMATION

B11.1 Bids will not be opened publicly.

B11.2 Following the submission deadline, the names of the Bidders and their Total Bid Prices (unevaluated, and pending review and verification of conformance with requirements) will be available on the Closed Bid Opportunities (or Public/Posted Opening & Award Results) page at The City of Winnipeg, Corporate Finance, Materials Management Division website at <http://www.winnipeg.ca/matmgt/bidopp.asp>

B11.3 After award of Contract, the name(s) of the successful Bidder(s) and the Contract amount(s) will be available on the Closed Bid Opportunities (or Public/Posted Opening & Award Results) page at The City of Winnipeg, Corporate Finance, Materials Management Division website at <http://www.winnipeg.ca/matmgt/>

B11.4 The Bidder is advised that any information contained in any Bid may be released if required by City policy or procedures, by The Freedom of Information and Protection of Privacy Act (Manitoba), by other authorities having jurisdiction, or by law.

B12. IRREVOCABLE BID

B12.1 The Bid(s) submitted by the Bidder shall be irrevocable for the time period specified in Paragraph 9 of Form A: Bid.

B12.2 The acceptance by the City of any Bid shall not release the Bids of the next two lowest evaluated responsive Bidders and these Bidders shall be bound by their Bids on such Work for the time period specified in Paragraph 9 of Form A: Bid.

B13. WITHDRAWAL OF BIDS

B13.1 A Bidder may withdraw his/her Bid without penalty by giving written notice to the Manager of Materials at any time prior to the Submission Deadline.

B13.1.1 Notwithstanding C23.3, the time and date of receipt of any notice withdrawing a Bid shall be the time and date of receipt as determined by the Manager of Materials.

B13.1.2 The City will assume that any one of the contact persons named in Paragraph 3 of Form A: Bid or the Bidder's authorized representatives named in Paragraph 10 of Form A: Bid, and only such person, has authority to give notice of withdrawal.

B13.1.3 If a Bidder gives notice of withdrawal prior to the Submission Deadline, the Manager of Materials will:

- (a) retain the Bid until after the Submission Deadline has elapsed;
- (b) open the Bid to identify the contact person named in Paragraph 3 of Form A: Bid and the Bidder's authorized representatives named in Paragraph 10 of Form A: Bid; and
- (c) if the notice has been given by any one of the persons specified in B13.1.3(b), declare the Bid withdrawn.

B13.2 A Bidder who withdraws his/her Bid after the Submission Deadline but before his/her Bid has been released or has lapsed as provided for in B12.2 shall be liable for such damages as are imposed upon the Bidder by law and subject to such sanctions as the Chief Administrative Officer considers appropriate in the circumstances. The City, in such event, shall be entitled to all rights and remedies available to it at law.

B14. EVALUATION OF BIDS

B14.1 Award of the Contract shall be based on the following bid evaluation criteria:

- (a) compliance by the Bidder with the requirements of the Bid Opportunity or acceptable deviation there from (pass/fail);
- (b) qualifications of the Bidder and the Subcontractors, if any, pursuant to B10 (pass/fail);
- (c) Total Bid Price;
- (d) economic analysis of any approved alternative pursuant to B6.

B14.2 Further to B14.1(a), the Award Authority may reject a Bid as being non-responsive if the Bid is incomplete, obscure or conditional, or contains additions, deletions, alterations or other irregularities. The Award Authority may reject all or any part of any Bid, or waive technical requirements or minor informalities or irregularities, if the interests of the City so require.

B14.3 Further to B14.1(b), the Award Authority shall reject any Bid submitted by a Bidder who does not demonstrate, in his/her Bid or in other information required to be submitted, that he/she is responsible and qualified.

- B14.4 Further to B14.1(c), the Total Bid Price shall be the sum of the quantities multiplied by the unit prices for each item shown on Form B: Prices.
- B14.4.1 Further to B14.1(a), in the event that a unit price is not provided on Form B: Prices, the City will determine the unit price by dividing the Amount (extended price) by the approximate quantity, for the purposes of evaluation and payment.

B15. AWARD OF CONTRACT

- B15.1 The City will give notice of the award of the Contract or will give notice that no award will be made.
- B15.2 The City will have no obligation to award a Contract to a Bidder, even though one or all of the Bidders are determined to be responsible and qualified, and the Bids are determined to be responsive.
- B15.2.1 Without limiting the generality of B15.2, the City will have no obligation to award a Contract where:
- (a) the prices exceed the available City funds for the Work;
 - (b) the prices are materially in excess of the prices received for similar work in the past;
 - (c) the prices are materially in excess of the City's cost to perform the Work, or a significant portion thereof, with its own forces;
 - (d) only one Bid is received; or
 - (e) in the judgment of the Award Authority, the interests of the City would best be served by not awarding a Contract.
- B15.3 Where an award of Contract is made by the City, the award shall be made to the responsible and qualified Bidder submitting the lowest evaluated responsive Bid, in accordance with B14.
- B15.3.1 Following the award of contract, a Bidder will be provided with information related to the evaluation of his/her Bid upon written request to the Contract Administrator.
- B15.4 Notwithstanding C4, the City will issue a Purchase Order to the successful Bidder in lieu of the execution of a Contract.
- B15.5 The Contract, as defined in C1.1, in its entirety shall be deemed to be incorporated in and to form a part of the Purchase Order notwithstanding that it is not necessarily attached to or accompany said Purchase Order.

PART C - GENERAL CONDITIONS

C0. GENERAL CONDITIONS

- C0.1 The *General Conditions for Construction* (Revision 2006 12 15) are applicable to the Work of the Contract.
- C0.1.1 The *General Conditions for Construction* are available on the Information Connection page at The City of Winnipeg, Corporate Finance, Materials Management Division website at http://www.winnipeg.ca/matmgt/gen_cond.stm
- C0.2 A reference in the Bid Opportunity to a section, clause or subclause with the prefix “**C**” designates a section, clause or subclause in the *General Conditions for Construction*.

PART D - SUPPLEMENTAL CONDITIONS

GENERAL

D1. GENERAL CONDITIONS

D1.1 In addition to the *General Conditions for Construction*, these Supplemental Conditions are applicable to the Work of the Contract.

D2. SCOPE OF WORK

D2.1 The Work to be done under the Contract shall consist of flooding and tamping of backfill material at boulevard cuts and other grassed areas, in the North Area as identified on drawing titled CUT PERMIT AREA AND ZONES NORTH AREA.

D2.2 The flooding and tamping of boulevard cuts encompasses four major operations as follows:

- (a) Excavating, trimming, and filling the backfill material.
- (b) Jetting the backfill material until water rises above surface.
- (c) Tamping backfill material once surface water has dried.
- (d) Place and compact additional material to maintain top surface of backfill at required elevation.

D3. DEFINITIONS

D3.1 When used in this Bid Opportunity:

- (a) **“Area”** - is a generic term for one of the geographic areas of the City of Winnipeg. The Area is identified on Drawing titled “Cut Permit Area and Zones North Area”.
- (b) **“Boulevard”** - means the area between the street line and the nearest edge of a roadway and/or the area separating the roadways of a divided highway, and includes grassed areas in parks, interchange areas and private property bordering a street line.
- (c) **“Cut”** - means an excavation made by a contractor, utility or the City to access an underground structure.
- (d) **“North Area ”** - means the geographic area of the City of Winnipeg that is identified on Drawing titled “Cut Permit Area and Zones North Area”.
- (e) **“Restoration Permit”** - means a permit issued in accordance with the Streets By-law No. 1481/77 to restore an excavation.
- (f) **“Revised Round”** - means a Round, which has been inspected, reviewed and edited to reflect the actual restoration work required.
- (g) **“Round”** - means a list of locations identified for boulevard restoration for an Area or a part of an Area that identifies a portion of the Work.
- (h) **“Round Completion”** - means all of the Work identified on a Round (list) has been performed in accordance with the Contract Documents and has been certified by the Contract Administrator..

- (i) **“Summarized Round”** - means an un-revised Round that shows only the estimated subtotals for each zone.
- (j) **“Unrevised Round”** - means a Round where the locations and quantities shown are based on the information from the permits database prior to being inspected and assessed for actual restoration requirements. At this stage a Round is only a rough estimate of the actual restoration work required.
- (k) **“Zone”** - means a portion of an Area as illustrated on the Drawing titled “Cut Permit Area and Zones North Area”.

D4. CONTRACT ADMINISTRATOR

D4.1 The Contract Administrator is:

Stacy Cournoyer, P.Eng..
Contract Administrator

Telephone No. 204 986-2142
Facsimile No. 204 986-5345

D4.2 At the pre-construction meeting, the Contract Administrator will identify additional personnel representing the Contract Administrator and their respective roles and responsibilities for the Work.

D4.3 Bids Submissions must be submitted to the address in B7.5.

D5. CONTRACTOR'S SUPERVISOR

D5.1 At the pre-construction meeting, the Contractor shall identify his/her designated supervisor and any additional personnel representing the Contractor and their respective roles and responsibilities for the Work.

D5.2 At least two (2) business days prior to the commencement of any Work on the site, the Contractor shall provide the Contract Administrator with a phone number where the supervisor identified in D5.1 or an alternate can be contacted twenty-four (24) hours a day to respond to an emergency.

D6. NOTICES

D6.1 Except as provided for in C23.2.2, all notices, requests, nominations, proposals, consents, approvals, statements, authorizations, documents or other communications to the Contractor shall be sent to the address or facsimile number identified by the Contractor in Paragraph 2 of Form A: Bid.

D6.2 All notices, requests, nominations, proposals, consents, approvals, statements, authorizations, documents or other communications to the City, except as expressly otherwise required in D6.3, D6.4 or elsewhere in the Contract, shall be sent to the attention of the Contract Administrator at the facsimile number identified in D3.1.1.

D6.3 Notwithstanding C21., all notices of appeal to the Chief Administrative Officer shall be sent to the attention of the Chief Financial Officer at the following facsimile number:

The City of Winnipeg
Chief Financial Officer

Facsimile No.: 204 949-1174

- D6.4 All notices, requests, nominations, proposals, consents, approvals, statements, authorizations, documents or other communications required to be submitted or returned to the City Solicitor shall be sent to the following facsimile number:

The City of Winnipeg
Legal Services Department
Attn: Director of Legal Services
Facsimile No.: 204 947-9155

SUBMISSIONS

D7. AUTHORITY TO CARRY ON BUSINESS

- D7.1 The Contractor shall be in good standing under The Corporations Act (Manitoba), or properly registered under The Business Names Registration Act (Manitoba), or otherwise properly registered, licensed or permitted by law to carry on business in Manitoba, or if the Contractor does not carry on business in Manitoba, in the jurisdiction where the Contractor does carry on business, throughout the term of the Contract, and shall provide the Contract Administrator with evidence thereof upon request.

D8. SAFE WORK PLAN

- D8.1 The Contractor shall provide the Contract Administrator with a Safe Work Plan at least five (5) Business Days prior to the commencement of any Work on the Site but in no event later than the date specified in C4.1 for the return of the executed Contract.
- D8.2 The Safe Work Plan should be prepared and submitted in the format shown in the City's template which is available on the Information Connection page at The City of Winnipeg, Corporate Finance, Materials Management Division website at <http://www.winnipeg.ca/matmgt/Safety/default.stm>

D9. INSURANCE

- D9.1 The Contractor shall provide and maintain the following insurance coverage:
- (a) commercial general liability insurance, in the amount of at least two million dollars (\$2,000,000.00) inclusive, with The City of Winnipeg added as an additional insured, with a cross-liability clause, such liability policy to also contain contractual liability, unlicensed motor vehicle liability, non-owned automobile liability and products and completed operations, to remain in place at all times during the performance of the Work and throughout the warranty period;
 - (b) if applicable, Automobile Liability Insurance covering all motor vehicles, owned and operated and used or to be used by the Contractor directly or indirectly in the performance of the Work. The Limit of Liability shall not be less than \$2,000,000 inclusive for loss or damage including personal injuries and death resulting from any one accident or occurrence;
 - (c) all risks installation floater, carrying adequate limits to cover all machinery, equipment, supplies and/or materials intended to enter into and form part of any installation.
- D9.2 Deductibles shall be borne by the Contractor.
- D9.3 The Contractor shall provide the Contract Administrator with a certificate(s) of insurance, in a form satisfactory to the City Solicitor, at least two (2) Business Days prior to the commencement of any Work but in no event later than seven (7) Calendar Days from notification of the award of Contract by Purchase Order.
- D9.4 The Contractor shall not cancel, materially alter, or cause each policy to lapse without providing at least thirty (30) Calendar Days prior written notice to the Contract Administrator.

D10. PERFORMANCE SECURITY

- D10.1 If the Contract Price exceeds one hundred thousand dollars (\$100,000.00), the Contractor shall provide and maintain performance security until the expiration of the warranty period in the form of:
- (a) a performance bond of a company registered to conduct the business of a surety in Manitoba, in the form attached to these Supplemental Conditions (Form H1: Performance Bond), in the amount of fifty percent (50%) of the Contract Price; or
 - (b) an irrevocable standby letter of credit issued by a bank or other financial institution registered to conduct business in Manitoba and drawn on a branch located in Winnipeg, in the form attached to these Supplemental Conditions (Form H2: Irrevocable Standby Letter of Credit), in the amount of fifty percent (50%) of the Contract Price; or
 - (c) a certified cheque or draft payable to "The City of Winnipeg", drawn on a bank or other financial institution registered to conduct business in Manitoba, in the amount of fifty percent (50%) of the Contract Price.
- D10.1.1 Where the performance security is in the form of a certified cheque or draft, it will be deposited by the City. The City will not pay any interest on certified cheques or drafts furnished as performance security.
- D10.2 The Contractor shall provide the City Solicitor with the required performance security within seven (7) Calendar Days of notification of the award of the Contract by way of Purchase Order and prior to the commencement of any Work on the Site.

SCHEDULE OF WORK

D11. COMMENCEMENT

- D11.1 The Contractor shall not commence any Work until he/she is in receipt of a Purchase Order from the Award Authority authorizing the commencement of the Work.
- D11.2 The Contractor shall not commence any Work on the Site until:
- (a) the Contract Administrator has confirmed receipt and approval of:
 - (i) evidence of authority to carry on business specified in D7;
 - (ii) evidence of the workers compensation coverage specified in C6.15;
 - (iii) the Safe Work Plan specified in D8;
 - (iv) evidence of the insurance specified in D9;
 - (v) the performance security specified in D10; and
 - (vi) the twenty-four (24) hour emergency response phone number specified in D5.
 - (b) the Contractor has attended a pre-construction meeting with the Contract Administrator, or the Contract Administrator has waived the requirement for a pre-construction meeting.
- D11.3 The Contractor shall commence the Work on the Site for the first round no later than seven (7) Working Days of receipt of the round list.
- D11.4 The City intends to award this Contract by June 2, 2014.
- D11.4.1 If the actual date of award is later than the intended date, the date specified for Total Performance will be adjusted by the difference between the aforementioned intended and actual dates.

D12. LAYOUT OF THE WORK AND REVISIONS OF QUANTITIES AND LOCATIONS

- D12.1 The Contract Administrator will visit each location and mark out the limits of the Work required to complete the restoration. The Contract Administrator will measure the area marked out at each location and record the quantities for payment.

D12.2 The Contractor shall use the field markings to complete the work. No measurement for payment will be made for materials placed outside the limits of the Work, for each location.

D12.3 Where the field marks are not visible to the Contractor, the Contractor shall contact the Contract Administrator to have the location marked. The absence or visibility of the field markings will not alter the conditions of measurement described in D12.2.

D13. ADDITIONS TO A ROUND

D13.1 North Area – Winter Cuts lists shall be determined based on permit cuts created prior to June 1, 2014. Commencement of the North Area – Winter Cuts list shall be as specified in D11.3. Supplementary lists of new permit cuts ready for flooding and tamping prior to June 1, 2014 will be given to the Contractor throughout the term of this contract.

D13.2 Should additional lists to the Round be required, the Contract Administrator will make a determination in accordance with D14 with respect to extending the Completion Date.

D14. EXTENSION OF ROUND COMPLETION DATES

D14.1 Round list completion dates for North Area – Winter Cuts are established on the basis of eight (8) completed locations per working day.

D14.2 Should any additions in accordance with D13, to complete a Round be greater than the average daily rate multiplied by the Round Period, the Round Completion Date shall be extended based on eight (8) completed locations per day.

D14.3 Further to C16, only long term inclement weather, will be considered with respect to adjusting the Work Schedule, as determined by the Contract Administrator. The Contractor shall improve his methods, increase his plant and employ additional or more qualified labour as necessary to ensure that the Work is kept on schedule and completed by July 18, 2014.

D15. TOTAL PERFORMANCE

D15.1 The Contractor shall achieve Total Performance by July 18, 2014 .

D15.2 Total Performance shall be defined as the acceptance by the Contract Administrator of all graded backfill at the locations listed in the North Area – Winter Cuts lists of cuts prior to June 1, 2014.

D15.3 When the Contractor or the Contract Administrator considers the Work to be totally performed, the Contractor shall arrange, attend and assist in the inspection of the Work with the Contract Administrator for purposes of verifying Total Performance. Any defects or deficiencies in the Work noted during that inspection shall be remedied by the Contractor at the earliest possible instance and the Contract Administrator notified so that the Work can be re-inspected.

D15.4 The date on which the Work has been certified by the Contract Administrator, including deficiencies, as being totally performed to the requirements of the Contract through the issue of a certificate of Total Performance is the date on which Total Performance has been achieved.

D16. LIQUIDATED DAMAGES

D16.1 If the Contractor fails to achieve Total Performance in accordance with the contract by the days fixed herein for same, the Contractor shall pay the City the following amounts per Working Day for each and every Working Day following the days fixed herein for same during which such failure continues:

(a) Total Performance - Five Hundred dollars (\$500.00).

- D16.2 The amounts specified for liquidated damages in D16.1 are based on a genuine pre-estimate of the City's losses in the event that the Contractor does not achieve Total Performance by the days fixed herein for same.
- D16.3 The City may reduce any payment to the Contractor by the amount of any liquidated damages assessed.

CONTROL OF WORK

D17. JOB MEETINGS

- D17.1 Job meetings will be held on the various Work Sites at dates and times established by the Contract Administrator. The Contract Administrator will provide the Contractor with a minimum of twenty-four (24) hours' notice of these meetings. These meetings shall be attended by a minimum of one representative of the Contract Administrator, one representative of the City and one representative of the Contractor. Each representative shall be a responsible person capable of expressing the position of the Contract Administrator, the City and the Contractor respectively on any matter discussed at the meeting including the Work schedule and the need to make any revisions to the Work schedule. The progress of the Work will be reviewed at each of these meetings.
- D17.2 The Contract Administrator reserves the right to cancel any job meeting or call additional job meetings whenever he/she deems it necessary.

D18. PRIME CONTRACTOR – THE WORKPLACE SAFETY AND HEALTH ACT (MANITOBA)

- D18.1 Further to C6.24, the Contractor shall be the Prime Contractor and shall serve as, and have the duties of the Prime Contractor in accordance with The Workplace Safety and Health Act (Manitoba).

MEASUREMENT AND PAYMENT

D19. PROGRESS ESTIMATES

- D19.1 Notwithstanding C12.7 of the General Conditions, subject to having received all necessary information, the Contract Administrator shall prepare a progress estimate setting out the quantity and value of the work performed after the North Area – Winter Cuts list has been completed or end of each month, whichever comes first.

D20. DIMINUTION

- D20.1 Further to C7.5 of the General Conditions, the major components of the Work intended to be done under the Contract are estimated based on the summation of:
- (a) the total un-restored mud cut quantities on Restoration Permits issued by the City prior to bid preparation; and
 - (b) the total mud cut quantities on Restoration Permits issued by the City following bid preparation that are deemed ready for restoration by the Contract Administrator.
- D20.2 Notwithstanding C7.5, no claim shall be made for damages on the ground of loss of anticipated profit on Work diminished or on any other ground should the value of the Contract Price be diminished by an amount not exceeding fifty percent (50%) as a result of the major components of the Work as identified on Form B not meeting the estimated approximate quantities on Form B: "Prices".

FORM H1: PERFORMANCE BOND
(See D10)

KNOW ALL MEN BY THESE PRESENTS THAT

_____ ,
(hereinafter called the "Principal"), and

_____ ,
(hereinafter called the "Surety"), are held and firmly bound unto **THE CITY OF WINNIPEG** (hereinafter called the "Obligee"), in the sum of

_____ dollars (\$_____)

of lawful money of Canada to be paid to the Obligee, or its successors or assigns, for the payment of which sum the Principal and the Surety bind themselves, their heirs, executors, administrators, successors and assigns, jointly and severally, firmly by these presents.

WHEREAS the Principal has entered into a written contract with the Obligee for

BID OPPORTUNITY NO. 483-2014

NORTH AREA, FLOODING AND TAMPING OF WINTER BOULEVARD CUTS

which is by reference made part hereof and is hereinafter referred to as the "Contract".

NOW THEREFORE the condition of the above obligation is such that if the Principal shall:

- (a) carry out and perform the Contract and every part thereof in the manner and within the times set forth in the Contract and in accordance with the terms and conditions specified in the Contract;
- (b) perform the Work in a good, proper, workmanlike manner;
- (c) make all the payments whether to the Obligee or to others as therein provided;
- (d) in every other respect comply with the conditions and perform the covenants contained in the Contract; and
- (e) indemnify and save harmless the Obligee against and from all loss, costs, damages, claims, and demands of every description as set forth in the Contract, and from all penalties, assessments, claims, actions for loss, damages or compensation whether arising under "The Workers Compensation Act", or any other Act or otherwise arising out of or in any way connected with the performance or non-performance of the Contract or any part thereof during the term of the Contract and the warranty period provided for therein;

THEN THIS OBLIGATION SHALL BE VOID, but otherwise shall remain in full force and effect. The Surety shall not, however, be liable for a greater sum than the sum specified above.

AND IT IS HEREBY DECLARED AND AGREED that the Surety shall be liable as Principal, and that nothing of any kind or matter whatsoever that will not discharge the Principal shall operate as a discharge or release of liability of the Surety, any law or usage relating to the liability of Sureties to the contrary notwithstanding.

IN WITNESS WHEREOF the Principal and Surety have signed and sealed this bond the

_____ day of _____, 20____ .

SIGNED AND SEALED
in the presence of:

(Witness as to Principal if no seal)

(Name of Principal)

Per: _____ (Seal)

Per: _____

(Name of Surety)

By: _____ (Seal)
(Attorney-in-Fact)

**FORM H2: IRREVOCABLE STANDBY LETTER OF CREDIT
(PERFORMANCE SECURITY)**
(See D10)

(Date)

The City of Winnipeg
Legal Services Department
185 King Street, 3rd Floor
Winnipeg MB R3B 1J1

RE: PERFORMANCE SECURITY - BID OPPORTUNITY NO. 483-2014

NORTH AREA, FLOODING AND TAMPING OF WINTER BOULEVARD CUTS

Pursuant to the request of and for the account of our customer,

(Name of Contractor)

(Address of Contractor)

WE HEREBY ESTABLISH in your favour our irrevocable Standby Letter of Credit for a sum not exceeding in the aggregate

_____ Canadian dollars.

This Standby Letter of Credit may be drawn on by you at any time and from time to time upon written demand for payment made upon us by you. It is understood that we are obligated under this Standby Letter of Credit for the payment of monies only and we hereby agree that we shall honour your demand for payment without inquiring whether you have a right as between yourself and our customer to make such demand and without recognizing any claim of our customer or objection by the customer to payment by us.

The amount of this Standby Letter of Credit may be reduced from time to time only by amounts drawn upon it by you or by formal notice in writing given to us by you if you desire such reduction or are willing that it be made.

Partial drawings are permitted.

We engage with you that all demands for payment made within the terms and currency of this Standby Letter of Credit will be duly honoured if presented to us at:

(Address)

and we confirm and hereby undertake to ensure that all demands for payment will be duly honoured by us.

All demands for payment shall specifically state that they are drawn under this Standby Letter of Credit.

Subject to the condition hereinafter set forth, this Standby Letter of Credit will expire on

(Date)

It is a condition of this Standby Letter of Credit that it shall be deemed to be automatically extended from year to year without amendment from the present or any future expiry date, unless at least 30 days prior to the present or any future expiry date, we notify you in writing that we elect not to consider this Standby Letter of Credit to be renewable for any additional period.

This Standby Letter of Credit may not be revoked or amended without your prior written approval.

This credit is subject to the Uniform Customs and Practice for Documentary Credit (2007 Revision), International Chamber of Commerce Publication Number 600.

(Name of bank or financial institution)

Per: _____
(Authorized Signing Officer)

Per: _____
(Authorized Signing Officer)

PART E - SPECIFICATIONS

GENERAL

E1. APPLICABLE SPECIFICATIONS AND DRAWINGS

- E1.1 These Specifications shall apply to the Work.
- E1.2 *The City of Winnipeg Standard Construction Specifications* in its entirety, whether or not specifically listed on Form B: Prices, shall apply to the Work.
- E1.2.1 *The City of Winnipeg Standard Construction Specifications* is available on the Information Connection page at The City of Winnipeg, Corporate Finance, Materials Management Division website at <http://www.winnipeg.ca/matmgt/Spec/Default.stm>
- E1.2.2 The version in effect three (3) Business Days before the Submission Deadline shall apply.
- E1.2.3 Further to C2.4(d), Specifications included in the Bid Opportunity shall govern over *The City of Winnipeg Standard Construction Specifications*.
- E1.3 The following are applicable to the Work:

<u>Drawing No.</u>	<u>Drawing Name/Title</u>	
WWD-ENG-04	Cut Permit Area and Zones North Area	Letter Size
SD-019	Backflow Protection Arrangement for Water Supply from Hydrant	Letter Size
SD-003	Jetting Nozzle Insertion Locations	

E2. PROTECTION OF EXISTING TREES

- E2.1 The Contractor shall take the following precautionary steps to prevent damage from construction activities to existing boulevard trees within the limits of the construction area:
- The Contractor shall not stockpile materials and soil or park vehicles and equipment on boulevards within 2 metres of trees.
 - Trees identified to be at risk by the Contract Administrator are to be strapped with 25 x 100 x 2400mm wood planks, or suitably protected as approved by the Contract Administrator.
 - Excavation shall be performed in a manner that minimizes damage to the existing root systems. Where possible, excavation shall be carried out such that the edge of the excavation shall be a minimum of 1.5 times the diameter (measured in inches), with the outcome read in feet, from the closest edge of the trunk. Where roots must be cut to facilitate excavation, they shall be pruned neatly at the face of excavation.
 - Operation of equipment within the dripline of the trees shall be kept to the minimum required to perform the work required. Equipment shall not be parked, repaired, refuelled; construction materials shall not be stored, and earth materials shall not be stockpiled within the driplines of trees. The dripline of a tree shall be considered to be the ground surface directly beneath the tips of its outermost branches. The Contractor shall ensure that the operations do not cause flooding or sediment deposition on areas where trees are located.
 - Work on-site shall be carried out in such a manner so as to minimize damage to existing tree branches. Where damage to branches does occur, they shall be neatly pruned.
- E2.2 All damage to existing trees caused by the Contractor's activities shall be repaired to the requirements and satisfaction of the Contract Administrator and the City Forester or his designate.
- E2.3 No separate measurement or payment will be made for the protection of trees.

E2.4 Except as required in clause E2.1(c) and E2.1(e), Elm trees shall not be pruned at any time between April 1 and July 31.

E3. ADJUSTMENT OF EXISTING BOULEVARD STRUCTURES AND APPURTENANCES

E3.1 Where boulevard structures or appurtenances exist that will require adjustment prior to the cut restoration being completed, the Contractor shall notify the Contract Administrator immediately. The Contract Administrator shall make the necessary arrangements to have the structure(s) adjusted by others. Where the adjustment is not completed within forty-eight (48) hours of the Contractor giving notification, the cut(s) identified will not be considered in determining completion of the Round by the specified Round Completion Date

E4. TRAFFIC CONTROL

E4.1 Further to clauses 3.6 and 3.7 of CW 1130:

- (a) In accordance with the Manual of Temporary Traffic Control in Work Areas on City Streets, the Contractor ("Agency" in the manual) shall make arrangements with the Traffic Services Branch of the City of Winnipeg to place all temporary regulatory signs. The Contractor shall bear all costs associated with the placement of temporary traffic control devices by the Traffic Services Branch of the City of Winnipeg in connection with the works undertaken by the Contractor.

E5. AUTHORIZED WORK ON PRIVATE PROPERTY

E5.1 Further to clause 3.11 of CW 1130-R2, the Contractor shall limit his operations to the minimum area necessary for undertaking work that extends on to private property and he shall be responsible for all damages outside the limits of the authorized work, resulting from his work on private property. Particular care shall be taken to prevent damage to buildings, sidewalks, driveways, trees and plants.

E6. BOULEVARD WORK

E6.1 DESCRIPTION

E6.1.1 This Specification shall cover the preparation of the boulevard cuts, flooding, tamping, and grading of the backfill material.

E6.1.2 Referenced Standard Construction Specifications

- (a) CW 1130 – Site Requirements
- (b) CW 3110 – Sub-grade, Sub-base and Base Course Construction
- (c) CW 2030 – Excavation Bedding and Backfill

E6.2 MATERIALS

E6.2.1 Backfill

- (a) Suitable site material as approved by the Contract Administrator or imported fill material supplied in accordance with CW 3110, shall be used for backfill material. The material used as backfill shall be free of wood, vegetation, concrete or asphalt rubble and all stones larger than 25 mm in diameter.

E6.3 EQUIPMENT

E6.3.1 Track equipment shall not be used.

E6.3.2 Grading/Excavation

- (a) The Contractor shall use a wheeled excavator capable of directly loading and unloading materials from delivery/hauling equipment to the cut restoration site.

E6.4 CONSTRUCTION METHODS

E6.4.1 Compaction

- (a) The existing in-situ material and any placed backfill material shall be flooded and tamped, done in accordance with CW 2030 section 3.9.

E6.4.2 Grading

- (a) Grading of the boulevards to receive sod/seed shall be understood to mean the required backfilling or excavation so that the boulevards, after compaction, are at a uniform depth of 100 mm below finished boulevard grade.
- (b) Grading of boulevards shall include the removal of existing material up to 300 mm above the finished boulevard grade and excavation to achieve a uniform grade 100 mm below finished boulevard grade.
- (c) Grading of boulevards shall include all backfilling up to a vertical height of 300 mm to reach a uniform grade 100 mm below finished boulevard grade.
- (d) Backfill material shall be compacted to a minimum of 90% Standard Proctor Density.
- (e) Where the existing elevation of the backfill material is such that it would be necessary to exceed the limits specified herein for backfilling or excavating to restore a boulevard cut, the Contractor shall immediately notify the Contract Administrator who will make arrangements to have the backfill material adjusted to the specified limits by others.
- (f) The Contractor shall not deposit or stockpile excavated material in the right-of-way.

E6.4.3 Trimming

- (a) Trimming of the boulevards and medians to receive sod shall be understood to mean the excavation of existing material to provide a uniform shape for sod placement. Trimming includes the cutting of the edges to form straight or uniform curved edges and the removal of trimmed turf material. Where the Contractor is unable to trim the cut to obtain a uniform shape within the limits marked, he shall notify the Contract Administrator to have the limits of the cut marked prior to trimming.

E6.4.4 Disposal of Material

- (a) Disposal of unused excavated or trimmed material shall comply with Section 3.4 of CW 1130 of the Standard Construction Specifications

E6.5 MEASUREMENT AND PAYMENT

E6.5.1 Flooding, Tamping, and Grading of Excavations

- (a) Flooding, Tamping and Grading of Excavations will be measured on an area basis and paid for at the Contract Unit Price per square metre classified into one the categories listed in the items of work below
- (b) Items of work:
 - 1) Flooding, Tamping and Grading of Excavations *
 - i) area greater than or equal to 4 m² and less than or equal to 15 m²
 - ii) area greater than 15 m²

* The minimum area for each location will be four (4) square metres.

E7. WATER USED ON CITY OF WINNIPEG CONSTRUCTION PROJECTS

- E7.1 Further to Section 3.7 of CW 1120, charges incurred for the permit and water meters shall be paid for by the Contractor when taken out. The Contractor shall forward the invoice to the Contract Administrator for reimbursement. The billing for water usage sent to the Contractor shall be forwarded to the Contract

E8. SURFACE WORK

Further to clause 3.3 of CW 1130, when Total Performance is not achieved in the year the Contract is commenced, the Contractor shall temporarily repair any Work commenced and not completed to the satisfaction of the Contract Administrator. The Contractor shall maintain the temporary repairs in a safe condition as determined by the Contract Administrator until permanent repairs are completed. The Contractor shall bear all costs associated with temporary repairs and their maintenance.

APPENDIX 'A'

ROUNDS

ASSIGNED TO ROUND ID 1193 - COMPLETION DATE: July 11, 2014

Round No. FTN1

Areas: North

Subzones: N1A, N1B, N1C, N2A, N2B, N3A, N3B, N3C, N4A, N4B, N4C, N5A, N5B, N5C, N6A, N6B

Sorted by: subzone, street name, street number

REF_NO	PERMIT_NO	CREATED_DATE	ZONE	LOCATION	APPLICANT	MUD	SINK	INSP_COMMENTS
1	106906	Mar 28, 2014	N1A	55 ALLOWAY AVE	CITY OF WINNIPEG - WATER & WASTE - WATER SERVICES	4	4	
2	106860	Mar 21, 2014	N1A	239 BALMORAL ST [& 229 BALMORAL ST]	CITY OF WINNIPEG - WATER & WASTE - WATER SERVICES	14	12	2 cuts: #239 Balmoral (8mud, 6 sink)#229 Balmoral (6mud, 6 sink)
3	107372	May 07, 2014	N1A	99 CORNISH AVE	CITY OF WINNIPEG - WATER & WASTE - WATER SERVICES	4	4	
4	105255	Oct 02, 2013	N1A	21 EAST GATE	CITY OF WINNIPEG - WATER & WASTE - LAND DRAINAGE	4	4	
5	106703	Mar 06, 2014	N1A	25 FURBY ST [10M NORTH OF NORTH LINE CORNISH]	CITY OF WINNIPEG - WATER & WASTE - WATER SERVICES	18	10	inspected by SD
6	106587	Feb 14, 2014	N1A	70 GARRY ST [at hydrant]	CITY OF WINNIPEG - WATER & WASTE - WATER SERVICES	10	10	insp. by SD
7	105238	Sep 26, 2013	N1A	9 MIDDLE GATE [ON CORNISH]	CITY OF WINNIPEG - WATER & WASTE - WATER SERVICES	25	25	
8	106479	Jan 31, 2014	N1A	83 SPENCE ST	CITY OF WINNIPEG - WATER & WASTE - WATER SERVICES	20	5	surface dmg, added mud, insp. by SD
9	107085	Apr 14, 2014	N1A	108 SPENCE ST	CITY OF WINNIPEG - WATER & WASTE - WATER SERVICES	24	4	surface dmg, added mud, insp. by SD
10	106264	Jan 06, 2014	N1A	149 SPENCE ST	CITY OF WINNIPEG - WATER & WASTE - WATER SERVICES	25	9	surface dmg, added mud, insp. by SD
11	106578	Feb 14, 2014	N1A	145 WALNUT ST [& 147 WALNUT ST]	CITY OF WINNIPEG - WATER & WASTE - WATER SERVICES	18	16	Insp. by SD
12	106126	Dec 19, 2013	N1B	667 WOLSELEY AVE [AND OPP. AT 53 FURBY]	CITY OF WINNIPEG - WATER & WASTE - WATER SERVICES	36	19	24m CUT BESIDE #667 ON FURBY, AND 12m CUT OPPOSITE AT #53 FURBY, insp. by SD
13	105232	Sep 26, 2013	N1B	685 AGNES ST	CITY OF WINNIPEG - WATER & WASTE - WATER SERVICES	6	6	
14	106112	Dec 19, 2013	N1B	580 BANNATYNE AVE	CITY OF WINNIPEG - WATER & WASTE - WATER SERVICES	4	4	
15	106349	Jan 20, 2014	N1B	770 BANNATYNE AVE	CITY OF WINNIPEG - WATER & WASTE - WATER SERVICES	18	18	
16	106557	Feb 14, 2014	N1B	817 BANNATYNE AVE [OPPOSITE]	CITY OF WINNIPEG - WATER & WASTE - WATER SERVICES	12	12	
17	105566	Oct 25, 2013	N1B	568 BEVERLEY ST [& 570 BEVERLY ST]	CITY OF WINNIPEG - WATER & WASTE - WATER SERVICES	15	7	MUD ON BOTH SIDES OF THE STREET
18	106155	Dec 19, 2013	N1B	644 BEVERLEY ST	CITY OF WINNIPEG - WATER & WASTE - WATER SERVICES	4	4	
19	106712	Mar 06, 2014	N1B	685 BEVERLEY ST	CITY OF WINNIPEG - WATER & WASTE - WATER SERVICES	9	9	
20	105725	Nov 12, 2013	N1B	531 ELGIN AVE	CITY OF WINNIPEG - WATER & WASTE - LAND DRAINAGE	5	5	
21	105188	Sep 26, 2013	N1B	256 ELLEN ST [& 258 ELLEN ST]	CITY OF WINNIPEG - WATER & WASTE - WATER SERVICES	8	8	
22	106871	Mar 21, 2014	N1B	HARRIET ST [SOUTH LINE WILLIAM AVE]	CITY OF WINNIPEG - WATER & WASTE - WATER SERVICES	4	4	
23	106130	Dec 19, 2013	N1B	341 HOME ST	CITY OF WINNIPEG - WATER & WASTE - WATER SERVICES	18	18	
24	105825	Nov 27, 2013	N1B	837 HOME ST [& 831 HOME ST]	CITY OF WINNIPEG - WATER & WASTE - WATER SERVICES	45	35	
25	106683	Mar 06, 2014	N1B	501 LANGSIDE ST	CITY OF WINNIPEG - WATER & WASTE - WATER SERVICES	11	11	
26	106679	Mar 06, 2014	N1B	403 PACIFIC AVE [OPPOSITE]	CITY OF WINNIPEG - WATER & WASTE - WATER SERVICES	4	4	
27	107330	May 07, 2014	N1B	459 ROSS AVE	CITY OF WINNIPEG - WATER & WASTE - WATER SERVICES	6	6	
28	106443	Jan 31, 2014	N1B	140 RUPERT AVE	CITY OF WINNIPEG - WATER & WASTE - WATER SERVICES	4	4	
29	105996	Dec 09, 2013	N1B	577 SIMCOE ST	CITY OF WINNIPEG - WATER & WASTE - WATER SERVICES	12	12	
30	107357	May 07, 2014	N1B	255 TECUMSEH ST	CITY OF WINNIPEG - WATER & WASTE - WATER SERVICES	6	6	
31	105673	Nov 08, 2013	N1B	725 TORONTO ST	CITY OF WINNIPEG - WATER & WASTE - WATER SERVICES	4	4	
32	105700	Nov 08, 2013	N1B	497 VICTOR ST	CITY OF WINNIPEG - WATER & WASTE - WATER SERVICES	14	12	
33	105687	Nov 08, 2013	N1C	174 ARLINGTON ST	CITY OF WINNIPEG - WATER & WASTE - WATER SERVICES	4	4	
34	106070	Dec 10, 2013	N1C	178 ARLINGTON ST	CITY OF WINNIPEG - WATER & WASTE - LAND DRAINAGE	4	4	
35	106540	Feb 14, 2014	N1C	714 ASHBURN ST [& 712 ASHBURN ST]	CITY OF WINNIPEG - WATER & WASTE - WATER SERVICES	7	7	
36	106695	Mar 06, 2014	N1C	689 BANNING ST	CITY OF WINNIPEG - WATER & WASTE - WATER SERVICES	9	9	
37	105254	Oct 02, 2013	N1C	995 BANNING ST	CITY OF WINNIPEG - WATER & WASTE - LAND DRAINAGE	4	4	
38	105390	Oct 15, 2013	N1C	255 BURNELL ST	CITY OF WINNIPEG - WATER & WASTE - WATER SERVICES	6	6	
39	107063	Apr 14, 2014	N1C	519 BURNELL ST	CITY OF WINNIPEG - WATER & WASTE - WATER SERVICES	4	4	
40	107167	Apr 17, 2014	N1C	1231 CLIFTON ST	CITY OF WINNIPEG - WATER & WASTE - LAND DRAINAGE	4	4	
41	106662	Mar 06, 2014	N1C	488 DOMINION ST [& 490 DOMINION ST]	CITY OF WINNIPEG - WATER & WASTE - WATER SERVICES	10	10	
42	105226	Sep 26, 2013	N1C	793 DOMINION ST	CITY OF WINNIPEG - WATER & WASTE - WATER SERVICES	60	60	restore from tree at #791 - tree at #793
43	106131	Dec 19, 2013	N1C	797 DOMINION ST	CITY OF WINNIPEG - WATER & WASTE - WATER SERVICES	14	14	CONS. MAY 2, SD
44	105174	Sep 26, 2013	N1C	1117 DOWNING ST	CITY OF WINNIPEG - WATER & WASTE - WATER SERVICES	24	24	
45	106989	Mar 28, 2014	N1C	1327 DOWNING ST	CITY OF WINNIPEG - WATER & WASTE - WATER SERVICES	20	7	insp. by SD
46	107118	Apr 14, 2014	N1C	1339 DOWNING ST	CITY OF WINNIPEG - WATER & WASTE - WATER SERVICES	20	8	insp. by SD
47	105997	Dec 09, 2013	N1C	54 EVANSON ST	CITY OF WINNIPEG - WATER & WASTE - WATER SERVICES	4	4	insp. by SD
48	105524	Oct 25, 2013	N1C	253 GARFIELD ST S	CITY OF WINNIPEG - WATER & WASTE - WATER SERVICES	13	6	
49	107054	Apr 14, 2014	N1C	755 GARFIELD ST N	CITY OF WINNIPEG - WATER & WASTE - WATER SERVICES	7	7	insp. by SD
50	105866	Nov 27, 2013	N1C	1062 GARFIELD ST N	CITY OF WINNIPEG - WATER & WASTE - WATER SERVICES	4	4	insp. by SD, 4m mud to regrade patio stone, NO SOD REQ.
51	105865	Nov 27, 2013	N1C	584 GOULDING ST	CITY OF WINNIPEG - WATER & WASTE - WATER SERVICES	4	4	
52	106542	Feb 14, 2014	N1C	633 GOULDING ST	CITY OF WINNIPEG - WATER & WASTE - WATER SERVICES	4	4	
53	105688	Nov 08, 2013	N1C	602 GREENWOOD PL [OPPOSITE]	CITY OF WINNIPEG - WATER & WASTE - WATER SERVICES	8	8	
54	105241	Sep 26, 2013	N1C	640 INGERSOLL ST [& 641 INGERSOLL ST]	CITY OF WINNIPEG - WATER & WASTE - WATER SERVICES	20	20	4 m & s @64016 m & s @635/639
55	105069	Sep 13, 2013	N1C	181 LENORE ST	CITY OF WINNIPEG - WATER & WASTE - WATER SERVICES	19	19	
56	107343	May 07, 2014	N1C	315 LIPTON ST	CITY OF WINNIPEG - WATER & WASTE - WATER SERVICES	4	4	
57	106441	Jan 31, 2014	N1C	345 LIPTON ST	CITY OF WINNIPEG - WATER & WASTE - WATER SERVICES	8	8	
58	106476	Jan 31, 2014	N1C	1270 LOGAN AVE	CITY OF WINNIPEG - WATER & WASTE - WATER SERVICES	4	4	

59	106653	Mar 06, 2014	N1C	712 MINTO ST [OPPOSITE]	CITY OF WINNIPEG - WATER & WASTE - WATER SERVICES	7	7
60	105640	Nov 08, 2013	N1C	1315 NOTRE DAME AVE [EAST OF ERIN]	CITY OF WINNIPEG - WATER & WASTE - WATER SERVICES	5	5 insp. by SD
61	106472	Jan 31, 2014	N1C	1080 PORTAGE AVE [ON DOMINION ST]	CITY OF WINNIPEG - WATER & WASTE - WATER SERVICES	14	12 insp. by SD
62	106811	Mar 21, 2014	N1C	2 RUBY ST [OPPOSITE]	CITY OF WINNIPEG - WATER & WASTE - WATER SERVICES	10	5 insp. by SD
63	106392	Jan 20, 2014	N1C	177 RUBY ST	CITY OF WINNIPEG - WATER & WASTE - WATER SERVICES	10	4 insp. by SD
64	106810	Mar 21, 2014	N1C	87 SHERBURN ST	CITY OF WINNIPEG - WATER & WASTE - WATER SERVICES	4	4
65	107100	Apr 14, 2014	N1C	231 SHERBURN ST	CITY OF WINNIPEG - WATER & WASTE - WATER SERVICES	8	8
66	105867	Nov 27, 2013	N1C	525 SHERBURN ST	CITY OF WINNIPEG - WATER & WASTE - WATER SERVICES	4	4
67	107162	Apr 14, 2014	N1C	810 SHERBURN ST	CITY OF WINNIPEG - WATER & WASTE - WATER SERVICES	5	5
68	106253	Jan 06, 2014	N1C	592 SPRUCE ST	CITY OF WINNIPEG - WATER & WASTE - WATER SERVICES	4	4
69	107155	Apr 14, 2014	N1C	815 SPRUCE ST	CITY OF WINNIPEG - WATER & WASTE - WATER SERVICES	6	6
70	105356	Oct 15, 2013	N1C	891 SPRUCE ST	CITY OF WINNIPEG - WATER & WASTE - WATER SERVICES	9	4
71	105889	Nov 27, 2013	N1C	1179 SPRUCE ST	CITY OF WINNIPEG - WATER & WASTE - WATER SERVICES	5	5 insp. by SD
72	105577	Oct 25, 2013	N1C	ST MATTHEWS AVE [& SPRUCE ST]	CITY OF WINNIPEG - WATER & WASTE - WATER SERVICES	6	6
73	106127	Dec 19, 2013	N1C	1153 STRATHCONA ST	CITY OF WINNIPEG - WATER & WASTE - WATER SERVICES	9	9 insp. by SD
74	106222	Jan 06, 2014	N1C	451 TELFER ST S [& WOLSELEY AVE]	CITY OF WINNIPEG - WATER & WASTE - WATER SERVICES	6	4 insp. by SD
75	107104	Apr 14, 2014	N1C	487 TELFER ST S	CITY OF WINNIPEG - WATER & WASTE - WATER SERVICES	6	4 insp. by SD
76	106838	Mar 21, 2014	N1C	913 TELFER ST N [ALSO TELFER ST N NORTH LINE ST MATTHEWS AVE]	CITY OF WINNIPEG - WATER & WASTE - WATER SERVICES	7	7
77	106827	Mar 21, 2014	N1C	579 VALOUR RD	CITY OF WINNIPEG - WATER & WASTE - WATER SERVICES	12	12
78	105240	Sep 26, 2013	N1C	984 WOLSELEY AVE	CITY OF WINNIPEG - WATER & WASTE - WATER SERVICES	20	20 on Lipton
79	105848	Nov 27, 2013	N2A	645 CENTURY ST	CITY OF WINNIPEG - WATER & WASTE - WATER SERVICES	6	6
80	105221	Sep 26, 2013	N2A	247 COLLEGIATE ST	CITY OF WINNIPEG - WATER & WASTE - WATER SERVICES	37	37 RESTORE FROM HYDRANT - MANHOLE
81	105635	Nov 08, 2013	N2A	273 COLLEGIATE ST	CITY OF WINNIPEG - WATER & WASTE - WATER SERVICES	4	4
82	107240	May 07, 2014	N2A	453 COLLEGIATE ST	CITY OF WINNIPEG - WATER & WASTE - WATER SERVICES	4	4
83	106148	Dec 19, 2013	N2A	1379 ELGIN AVE W [SIDE OF]	CITY OF WINNIPEG - WATER & WASTE - WATER SERVICES	5	5
84	105873	Nov 27, 2013	N2A	1615 ELGIN AVE W	CITY OF WINNIPEG - WATER & WASTE - WATER SERVICES	4	4
85	106960	Mar 28, 2014	N2A	225 FERRY RD	CITY OF WINNIPEG - WATER & WASTE - WATER SERVICES	4	4
86	107340	May 07, 2014	N2A	481 FERRY RD	CITY OF WINNIPEG - WATER & WASTE - WATER SERVICES	6	6
87	105408	Oct 15, 2013	N2A	367 HAMPTON ST	CITY OF WINNIPEG - WATER & WASTE - WATER SERVICES	9	9
88	106152	Dec 19, 2013	N2A	JORDAN ST [30M NORTH OF ELGIN AV W]	CITY OF WINNIPEG - WATER & WASTE - WATER SERVICES	6	6
89	106565	Feb 14, 2014	N2A	315 KENSINGTON ST	CITY OF WINNIPEG - WATER & WASTE - WATER SERVICES	4	4
90	105211	Sep 26, 2013	N2A	1051 KING EDWARD ST [OPPOSITE]	CITY OF WINNIPEG - WATER & WASTE - WATER SERVICES	8	8
91	105412	Oct 15, 2013	N2A	1537 LINCOLN AVE	CITY OF WINNIPEG - WATER & WASTE - WATER SERVICES	4	4
92	106547	Feb 14, 2014	N2A	341 MADISON ST	CITY OF WINNIPEG - WATER & WASTE - WATER SERVICES	6	6
93	106370	Jan 20, 2014	N2A	222 MARJORIE ST	CITY OF WINNIPEG - WATER & WASTE - WATER SERVICES	5	5
94	105202	Sep 26, 2013	N2A	225 MARJORIE ST	CITY OF WINNIPEG - WATER & WASTE - WATER SERVICES	20	20
95	105838	Nov 27, 2013	N2A	301 MARJORIE ST	CITY OF WINNIPEG - WATER & WASTE - WATER SERVICES	9	9
96	105347	Oct 15, 2013	N2A	41 OMANDS CREEK BLVD	CITY OF WINNIPEG - WATER & WASTE - WATER SERVICES	15	15
97	106845	Mar 21, 2014	N2A	1524 PACIFIC AVE W	CITY OF WINNIPEG - WATER & WASTE - WATER SERVICES	4	4
98	107154	Apr 14, 2014	N2A	209 PARKVIEW ST	CITY OF WINNIPEG - WATER & WASTE - WATER SERVICES	5	5
99	107247	May 07, 2014	N2A	519 RICHMOND ST [NORTH OF]	CITY OF WINNIPEG - WATER & WASTE - WATER SERVICES	4	4
100	106139	Dec 19, 2013	N2A	1388 ROSS AVE W	CITY OF WINNIPEG - WATER & WASTE - WATER SERVICES	4	4
101	105668	Nov 08, 2013	N2A	SILVER AVE [SOUTH EAST HAMPTON ST]	CITY OF WINNIPEG - WATER & WASTE - WATER SERVICES	13	13
102	106124	Dec 19, 2013	N2A	1388 WILLIAM AVE W	CITY OF WINNIPEG - WATER & WASTE - WATER SERVICES	6	6
103	106907	Mar 28, 2014	N2B	162 DOUGLAS PARK RD	CITY OF WINNIPEG - WATER & WASTE - WATER SERVICES	6	6
104	105375	Oct 15, 2013	N2B	199 FERRY RD	CITY OF WINNIPEG - WATER & WASTE - WATER SERVICES	4	4
105	105833	Nov 27, 2013	N2B	236 INGLEWOOD ST	CITY OF WINNIPEG - WATER & WASTE - WATER SERVICES	4	4
106	106546	Feb 14, 2014	N2B	281 LINWOOD ST	CITY OF WINNIPEG - WATER & WASTE - WATER SERVICES	30	9
107	105179	Sep 26, 2013	N2B	319 LINWOOD ST	CITY OF WINNIPEG - WATER & WASTE - WATER SERVICES	11	11
108	106782	Mar 21, 2014	N2B	345 OVERDALE ST	CITY OF WINNIPEG - WATER & WASTE - WATER SERVICES	27	4
109	105378	Oct 15, 2013	N2B	332 RUTLAND ST	CITY OF WINNIPEG - WATER & WASTE - WATER SERVICES	4	4
110	106846	Mar 21, 2014	N2B	337 WINCHESTER ST	CITY OF WINNIPEG - WATER & WASTE - WATER SERVICES	30	30
111	105689	Nov 08, 2013	N3A	15 BAFFIN CRES	CITY OF WINNIPEG - WATER & WASTE - WATER SERVICES	6	4
112	105508	Oct 24, 2013	N3A	39 BRAINTREE CRES	CITY OF WINNIPEG - WATER & WASTE - LAND DRAINAGE	26	26
113	107074	Apr 14, 2014	N3A	172 BRAINTREE CRES	CITY OF WINNIPEG - WATER & WASTE - WATER SERVICES	21	6
114	105637	Nov 08, 2013	N3A	142 BRUCE AVE	CITY OF WINNIPEG - WATER & WASTE - WATER SERVICES	4	4
115	106440	Jan 31, 2014	N3A	135 KANE AVE	CITY OF WINNIPEG - WATER & WASTE - WATER SERVICES	10	4
116	107108	Apr 14, 2014	N3A	18 MEADOWLARK PL [20 Meadowlark (Approach)]	CITY OF WINNIPEG - WATER & WASTE - WATER SERVICES	23	4
117	106961	Mar 28, 2014	N3A	339 NIGHTINGALE RD [339 and 335 Nightingale (Approach)]	CITY OF WINNIPEG - WATER & WASTE - WATER SERVICES	27	4
118	106418	Jan 31, 2014	N3A	227 RITA ST	CITY OF WINNIPEG - WATER & WASTE - WATER SERVICES	7	7
119	105886	Nov 27, 2013	N3A	321 RONALD ST	CITY OF WINNIPEG - WATER & WASTE - WATER SERVICES	17	9
120	105348	Oct 15, 2013	N3A	100 SAULTEAUX CRES [OPPOSITE]	CITY OF WINNIPEG - WATER & WASTE - WATER SERVICES	45	45
121	106661	Mar 06, 2014	N3A	348 THOMPSON DR	CITY OF WINNIPEG - WATER & WASTE - WATER SERVICES	17	5
122	106008	Dec 09, 2013	N3A	267 VERNON RD	CITY OF WINNIPEG - WATER & WASTE - WATER SERVICES	8	4
123	107363	May 07, 2014	N3B	31 BISSETT CRES	CITY OF WINNIPEG - WATER & WASTE - WATER SERVICES	9	9
124	106834	Mar 21, 2014	N3B	59 BISSETT CRES	CITY OF WINNIPEG - WATER & WASTE - WATER SERVICES	31	4
125	105711	Nov 08, 2013	N3B	1044 BUCHANAN BLVD	CITY OF WINNIPEG - WATER & WASTE - WATER SERVICES	45	8
126	105403	Oct 15, 2013	N3B	75 CAPULET CRES	CITY OF WINNIPEG - WATER & WASTE - WATER SERVICES	8	6 2 SQ M EXTRA MUD CHARGE TO COVER COST OF GARDEN STONES SEE PICTURE!
127	106489	Feb 06, 2014	N3B	6 GIBRALTAR BAY	CITY OF WINNIPEG - WATER & WASTE - WATER SERVICES	6	6
128	105379	Oct 15, 2013	N3B	530 HAMILTON AVE [ON STEWART IN YARD]	CITY OF WINNIPEG - WATER & WASTE - WATER SERVICES	16	16

Case No.	Date	Address	Description	Category	Value	Notes
79 HERITAGE BLVD [CUT IS ON VALLEY VIEW SOUTH LEG 10M EAST OF						
129 105553	Oct 25, 2013	N3B HERITAGE BV]	CITY OF WINNIPEG - WATER & WASTE - WATER SERVICES	17	17	
130 106905	Mar 27, 2014	N3B 335 HILLARY BAY	CITY OF WINNIPEG - WATER & WASTE - LAND DRAINAGE	6	4	
131 105217	Sep 26, 2013	N3B 820 ISBISTER ST	CITY OF WINNIPEG - WATER & WASTE - WATER SERVICES	14	14	
132 106707	Mar 06, 2014	N3B 1008 ISBISTER ST	CITY OF WINNIPEG - WATER & WASTE - WATER SERVICES	11	4	
133 106569	Feb 14, 2014	N3B 1024 ISBISTER ST	CITY OF WINNIPEG - WATER & WASTE - WATER SERVICES	21	6	
134 107116	Apr 14, 2014	N3B 26 LONSDALE DR	CITY OF WINNIPEG - WATER & WASTE - WATER SERVICES	31	4	
135 105535	Oct 25, 2013	N3B 170 LUMSDEN AVE [Front of 160 Lumsden Ave.]	CITY OF WINNIPEG - WATER & WASTE - WATER SERVICES	10	5	
136 106341	Jan 16, 2014	N3B NESS AVE [@ ALCOTT ST]	CITY OF WINNIPEG - WATER & WASTE - LAND DRAINAGE	10	10	
137 106908	Mar 28, 2014	N3B 718 PARKDALE ST	CITY OF WINNIPEG - WATER & WASTE - WATER SERVICES	5	5	
138 107230	May 07, 2014	N3B ST CHARLES ST [20M NORTH OF PORTAGE]	CITY OF WINNIPEG - WATER & WASTE - WATER SERVICES	9	9	
139 105405	Oct 15, 2013	N3B 795 STURGEON RD	CITY OF WINNIPEG - WATER & WASTE - WATER SERVICES	4	4	
140 106009	Dec 09, 2013	N3C 3136 ASSINBOINE AVE	CITY OF WINNIPEG - WATER & WASTE - WATER SERVICES	7	7	
141 105563	Oct 25, 2013	N3C 167 BARRON DR	CITY OF WINNIPEG - WATER & WASTE - WATER SERVICES	4	4	
142 105815	Nov 21, 2013	N3C 109 COLUMBUS CRES	CITY OF WINNIPEG - WATER & WASTE - LAND DRAINAGE	7	4	
143 105323	Oct 11, 2013	N3C 50 GALINEE BAY	CITY OF WINNIPEG - WATER & WASTE - LAND DRAINAGE	17	17	
144 105216	Sep 26, 2013	N3C 340 WHITEGATES CRES [OPPOSITE]	CITY OF WINNIPEG - WATER & WASTE - WATER SERVICES	57	27	extra 30 sq m mud charge for tire ruts
145 106561	Feb 14, 2014	N3C 406 WHITEGATES CRES	CITY OF WINNIPEG - WATER & WASTE - WATER SERVICES	35	15	
146 106847	Mar 21, 2014	N4A 145 ANGUS ST	CITY OF WINNIPEG - WATER & WASTE - WATER SERVICES	17	14	
147 105415	Oct 15, 2013	N4A 23 BANNERMAN AVE	CITY OF WINNIPEG - WATER & WASTE - WATER SERVICES	4	4	
148 106011	Dec 09, 2013	N4A 117 HALLET ST	CITY OF WINNIPEG - WATER & WASTE - WATER SERVICES	4	4	
149 106050	Dec 09, 2013	N4A 154 INKSTER BLVD	CITY OF WINNIPEG - WATER & WASTE - WATER SERVICES	5	5	
150 105225	Sep 26, 2013	N4A 138 LISGAR AVE	CITY OF WINNIPEG - WATER & WASTE - WATER SERVICES	12	12	
151 106421	Jan 31, 2014	N4A 167 MACHRAY AVE [OPPOSITE]	CITY OF WINNIPEG - WATER & WASTE - WATER SERVICES	37	37	
152 105871	Nov 27, 2013	N4A 50 POLSON AVE	CITY OF WINNIPEG - WATER & WASTE - WATER SERVICES	4	4	
153 107053	Apr 14, 2014	N4A 150 SELKIRK AVE	CITY OF WINNIPEG - WATER & WASTE - WATER SERVICES	8	8	
154 106645	Mar 06, 2014	N4B 870 ABERDEEN AVE	CITY OF WINNIPEG - WATER & WASTE - WATER SERVICES	9	7	
155 106210	Jan 06, 2014	N4B 105 AIKINS ST	CITY OF WINNIPEG - WATER & WASTE - WATER SERVICES	29	29	
156 105863	Nov 27, 2013	N4B 317 ALFRED AVE	CITY OF WINNIPEG - WATER & WASTE - WATER SERVICES	4	4	
157 106848	Mar 21, 2014	N4B 550 ALFRED AVE	CITY OF WINNIPEG - WATER & WASTE - WATER SERVICES	22	22	
158 106271	Jan 06, 2014	N4B 971 ALFRED AVE	CITY OF WINNIPEG - WATER & WASTE - WATER SERVICES	4	4	
159 106265	Jan 06, 2014	N4B 230 ATLANTIC AVE	CITY OF WINNIPEG - WATER & WASTE - WATER SERVICES	15	9	
160 107345	May 07, 2014	N4B 462 BOYD AVE	CITY OF WINNIPEG - WATER & WASTE - WATER SERVICES	4	4	
161 105252	Oct 02, 2013	N4B 854 BOYD AVE	CITY OF WINNIPEG - WATER & WASTE - LAND DRAINAGE	6	6	inspected by EC
162 107083	Apr 14, 2014	N4B 284 BURROWS AVE	CITY OF WINNIPEG - WATER & WASTE - WATER SERVICES	4	4	
163 106769	Mar 21, 2014	N4B 406 BURROWS AVE	CITY OF WINNIPEG - WATER & WASTE - WATER SERVICES	11	6	
164 106775	Mar 21, 2014	N4B 332 CATHEDRAL AVE	CITY OF WINNIPEG - WATER & WASTE - WATER SERVICES	10	10	
165 105883	Nov 27, 2013	N4B 290 COLLEGE AVE	CITY OF WINNIPEG - WATER & WASTE - WATER SERVICES	16	16	
166 106776	Mar 21, 2014	N4B 312 COLLEGE AVE	CITY OF WINNIPEG - WATER & WASTE - WATER SERVICES	12	4	
167 107097	Apr 14, 2014	N4B 608 COLLEGE AVE	CITY OF WINNIPEG - WATER & WASTE - WATER SERVICES	4	4	
168 105884	Nov 27, 2013	N4B 719 COLLEGE AVE	CITY OF WINNIPEG - WATER & WASTE - WATER SERVICES	8	8	
169 105686	Nov 08, 2013	N4B 834 COLLEGE AVE	CITY OF WINNIPEG - WATER & WASTE - WATER SERVICES	8	4	
170 105350	Oct 15, 2013	N4B 450 FLORA AVE	CITY OF WINNIPEG - WATER & WASTE - WATER SERVICES	4	4	
171 105837	Nov 27, 2013	N4B 419 GARLIES ST	CITY OF WINNIPEG - WATER & WASTE - WATER SERVICES	11	9	
172 106842	Mar 21, 2014	N4B 715 MAGNUS AVE	CITY OF WINNIPEG - WATER & WASTE - WATER SERVICES	29	4	
173 106773	Mar 21, 2014	N4B 1436 MAIN ST	CITY OF WINNIPEG - WATER & WASTE - WATER SERVICES	15	4	
174 106132	Dec 19, 2013	N4B 1018 MANITOBA AVE	CITY OF WINNIPEG - WATER & WASTE - WATER SERVICES	4	4	
175 105672	Nov 08, 2013	N4B 233 MCKENZIE ST	CITY OF WINNIPEG - WATER & WASTE - WATER SERVICES	9	9	
176 105699	Nov 08, 2013	N4B 440 PARR ST	CITY OF WINNIPEG - WATER & WASTE - WATER SERVICES	20	9	
177 105222	Sep 26, 2013	N4B POWERS ST [NORTH OF ANDERSON AV]	CITY OF WINNIPEG - WATER & WASTE - WATER SERVICES	33	33	
178 105384	Oct 15, 2013	N4B 816 REDWOOD AVE	CITY OF WINNIPEG - WATER & WASTE - WATER SERVICES	18	6	
179 106019	Dec 09, 2013	N4B 45 ROBINSON ST [SOUTH SIDE ON JARVIS]	CITY OF WINNIPEG - WATER & WASTE - WATER SERVICES	10	10	
180 106133	Dec 19, 2013	N4B 536 ST JOHN'S AVE	CITY OF WINNIPEG - WATER & WASTE - WATER SERVICES	4	4	
181 106931	Mar 28, 2014	N4B 636 ST JOHN'S AVE	CITY OF WINNIPEG - WATER & WASTE - WATER SERVICES	10	10	
182 106004	Dec 09, 2013	N4C 1108 ALFRED AVE	CITY OF WINNIPEG - WATER & WASTE - WATER SERVICES	4	4	insp. by SD
183 107064	Apr 14, 2014	N4C 800 ATLANTIC AVE	CITY OF WINNIPEG - WATER & WASTE - WATER SERVICES	4	4	insp. by SD
184 105371	Oct 15, 2013	N4C 903 CATHEDRAL AVE [OPP]	CITY OF WINNIPEG - WATER & WASTE - WATER SERVICES	15	15	
185 106953	Mar 28, 2014	N4C 1104 CHURCH AVE	CITY OF WINNIPEG - WATER & WASTE - WATER SERVICES	20	4	insp. by SD, surface dmg. at location
186 107121	Apr 14, 2014	N4C 1350 CHURCH AVE [OPPOSITE @ BUNTING]	CITY OF WINNIPEG - WATER & WASTE - WATER SERVICES	24	14	insp. by SD
187 106554	Feb 14, 2014	N4C 979 MACHRAY AVE [514 RADFORD]	CITY OF WINNIPEG - WATER & WASTE - WATER SERVICES	10	8	insp. by SD
188 106844	Mar 21, 2014	N4C 1031 MACHRAY AVE [OPP. ON SE CORNER MCPHILLIPS ST]	CITY OF WINNIPEG - WATER & WASTE - WATER SERVICES	32	32	insp. by SD
189 106424	Jan 31, 2014	N4C 1012 MAGNUS AVE 1039 MCPHILLIPS ST [ALSO SOUTH WEST CHAMBERLAIN AND MCPHILLIPS]	CITY OF WINNIPEG - WATER & WASTE - WATER SERVICES	9	4	insp. by SD
190 106951	Mar 28, 2014	N4C MCPHILLIPS]	CITY OF WINNIPEG - WATER & WASTE - WATER SERVICES	8	4	insp. by SD
191 105185	Sep 26, 2013	N4C 500 MINNIGAFFE ST	CITY OF WINNIPEG - WATER & WASTE - WATER SERVICES	4	4	
192 107344	May 07, 2014	N4C 1036 REDWOOD AVE	CITY OF WINNIPEG - WATER & WASTE - WATER SERVICES	4	4	
193 106045	Dec 09, 2013	N4C 1054 REDWOOD AVE	CITY OF WINNIPEG - WATER & WASTE - WATER SERVICES	15	15	insp. by SD
194 107149	Apr 14, 2014	N5A 19 ALSIP DR [& OPPOSITE @ 18 ALSIP DR]	CITY OF WINNIPEG - WATER & WASTE - WATER SERVICES	27	27	insp. by SD#19 Alsip - 4 Mud/sink only#18 Alsip - 23.0m mud/sink with Pave
195 105706	Nov 08, 2013	N5A 2 BELLBROOK PL [AND ON APP AT GARAGE]	CITY OF WINNIPEG - WATER & WASTE - WATER SERVICES	76	60	insp. by SDreplace patio stone (2m mud), regrade approx. 8 patio stones, plus 74m mud at #2
196 106812	Mar 21, 2014	N5A 55 CLOVERMEAD RD	CITY OF WINNIPEG - WATER & WASTE - WATER SERVICES	5	5	insp. by SD
197 105557	Oct 25, 2013	N5A 22 DEXTER ST [SOUTH LEG NW AT PARASHIN BAY]	CITY OF WINNIPEG - WATER & WASTE - WATER SERVICES	16	12	


198 106414	Jan 31, 2014	N5A	87 ELLINGTON ST	CITY OF WINNIPEG - WATER & WASTE - WATER SERVICES	16	11 insp. by SD, SURFACE DMG.
199 107346	May 07, 2014	N5A	2 FUGA BAY	CITY OF WINNIPEG - WATER & WASTE - WATER SERVICES	15	15
200 106804	Mar 21, 2014	N5A	2058 KING EDWARD ST [& SELKIRK AVE]	CITY OF WINNIPEG - WATER & WASTE - WATER SERVICES	10	10 insp. by SD
201 105410	Oct 15, 2013	N5A	2045 SELKIRK AVE	CITY OF WINNIPEG - WATER & WASTE - WATER SERVICES	27	27 2 CUTS: @2045 AND OPP
202 105352	Oct 15, 2013	N5A	SMITHURST ST [NORTH EAST TYNDALL AV]	CITY OF WINNIPEG - WATER & WASTE - WATER SERVICES	30	30
203 105224	Sep 26, 2013	N5A	SMITHURST ST [SOUTH EAST AVERY DR]	CITY OF WINNIPEG - WATER & WASTE - WATER SERVICES	12	12
204 106156	Dec 19, 2013	N5A	15 TALLMAN ST	CITY OF WINNIPEG - WATER & WASTE - WATER SERVICES	9	9 insp. by SD
205 106030	Dec 09, 2013	N5A	27 TALLMAN ST [AND OPP. AT 38 BELLBROOK]	CITY OF WINNIPEG - WATER & WASTE - WATER SERVICES	28	25 insp. by SD16m mud/sink at #2712m mud at #38 Bellbrook
206 106140	Dec 19, 2013	N5B	193 INKSTER GARDEN DR	CITY OF WINNIPEG - WATER & WASTE - WATER SERVICES	36	8 4 new Patio Blocks required, charged as 8m mud. 2' x 2.5' each.
207 105400	Oct 15, 2013	N5B	11 LINDEN PARK BAY [& MUD ONLY AT #10 LINDEN PARK BAY]	CITY OF WINNIPEG - WATER & WASTE - WATER SERVICES	8	# 10 is 4m mud only#11 is 4m mud and pave
208 106913	Mar 28, 2014	N5B	11 PARAMOUNT RD [NORTH EAST INKSTER]	CITY OF WINNIPEG - WATER & WASTE - WATER SERVICES	6	6
209 105173	Sep 26, 2013	N5B	7 PETRIW BAY	CITY OF WINNIPEG - WATER & WASTE - WATER SERVICES	19	19
210 105539	Oct 25, 2013	N5B	67 PETRIW BAY [& OPPOSITE]	CITY OF WINNIPEG - WATER & WASTE - WATER SERVICES	10	10
211 106934	Mar 28, 2014	N5B	6 ROSE HILL WAY	CITY OF WINNIPEG - WATER & WASTE - WATER SERVICES	6	6
212 105518	Oct 25, 2013	N5B	43 ROSE HILL WAY	CITY OF WINNIPEG - WATER & WASTE - WATER SERVICES	64	64 4 SQ M IN YARD @ 4317 SQ M IN BLVD @43 (RUTS)43 SQ M OPP
213 106125	Dec 19, 2013	N5C	662 ADSUM DR	CITY OF WINNIPEG - WATER & WASTE - WATER SERVICES	64	48
214 105534	Oct 25, 2013	N5C	30 COUNCILLOR BAY	CITY OF WINNIPEG - WATER & WASTE - WATER SERVICES	21	21
215 105946	Dec 09, 2013	N5C	50 DERBYSHIRE PL	CITY OF WINNIPEG - WATER & WASTE - WATER SERVICES	18	4
216 106698	Mar 06, 2014	N5C	14 DESNA PL [& 10, 2 DESNA]	CITY OF WINNIPEG - WATER & WASTE - WATER SERVICES	22	8
217 106359	Jan 20, 2014	N5C	JEFFERSON AVE [CENTER OF BLOCK NORTH ADSUM]	CITY OF WINNIPEG - WATER & WASTE - WATER SERVICES	8	8
218 106003	Dec 09, 2013	N5C	49 MAEVISTA PL	CITY OF WINNIPEG - WATER & WASTE - WATER SERVICES	12	4
219 106585	Feb 14, 2014	N5C	57 MAEVISTA PL	CITY OF WINNIPEG - WATER & WASTE - WATER SERVICES	4	4
220 105377	Oct 15, 2013	N5C	230 MANDALAY DR	CITY OF WINNIPEG - WATER & WASTE - WATER SERVICES	21	16
221 105832	Nov 27, 2013	N5C	403 MANDALAY DR	CITY OF WINNIPEG - WATER & WASTE - WATER SERVICES	4	4
222 106154	Dec 19, 2013	N5C	35 MANOR HOUSE CRT	CITY OF WINNIPEG - WATER & WASTE - WATER SERVICES	16	10
223 105950	Dec 09, 2013	N5C	106 MANORVIEW CLOS	CITY OF WINNIPEG - WATER & WASTE - WATER SERVICES	6	6
224 105544	Oct 25, 2013	N5C	248 MARGATE RD	CITY OF WINNIPEG - WATER & WASTE - WATER SERVICES	6	6
225 105207	Sep 26, 2013	N5C	11 MASTERTON CRES	CITY OF WINNIPEG - WATER & WASTE - WATER SERVICES	20	20 Cut in yard and on blvd
226 106445	Jan 31, 2014	N5C	MCPHILLIPS ST [& LANSDOWNE AVE]	CITY OF WINNIPEG - WATER & WASTE - WATER SERVICES	5	5
227 105708	Nov 08, 2013	N5C	140 MORAVA WAY	CITY OF WINNIPEG - WATER & WASTE - WATER SERVICES	36	36
228 106012	Dec 09, 2013	N5C	147 MORAVA WAY	CITY OF WINNIPEG - WATER & WASTE - WATER SERVICES	4	4
229 106914	Mar 28, 2014	N6A	935 AIRLIES ST	CITY OF WINNIPEG - WATER & WASTE - WATER SERVICES	18	4 insp. by SD, surface dmg during water break
230 106911	Mar 28, 2014	N6A	8 ASTER AVE	CITY OF WINNIPEG - WATER & WASTE - WATER SERVICES	12	6 insp. by SD
231 106145	Dec 19, 2013	N6A	60 BIRCHBARK BAY	CITY OF WINNIPEG - WATER & WASTE - WATER SERVICES	28	12 insp. by SD
232 107057	Apr 14, 2014	N6A	23 DAFFODIL ST [& DAFFODIL SOUTH EAST ASTER]	CITY OF WINNIPEG - WATER & WASTE - WATER SERVICES	24	9 insp. by SD
233 106224	Jan 06, 2014	N6A	DAFOE BLVD [EAST LINE #1 PAYNE ST]	CITY OF WINNIPEG - WATER & WASTE - WATER SERVICES	16	4 insp. by SD
234 105685	Nov 08, 2013	N6A	552 LEILA AVE	CITY OF WINNIPEG - WATER & WASTE - WATER SERVICES	4	4 insp. by SD
235 107062	Apr 14, 2014	N6A	1343 MCPHILLIPS ST [CUT ON SE CORNER LANSDOWNE]	CITY OF WINNIPEG - WATER & WASTE - WATER SERVICES	6	6 insp. by SD
236 106719	Mar 06, 2014	N6A	32 PEONY AVE	CITY OF WINNIPEG - WATER & WASTE - WATER SERVICES	4	4
237 105559	Oct 25, 2013	N6A	36 RICHARDSON AVE	CITY OF WINNIPEG - WATER & WASTE - WATER SERVICES	4	4 insp. by SD, at hydrant
238 106577	Feb 14, 2014	N6A	40 RICHARDSON AVE [AND #42 RICHARDSON]	CITY OF WINNIPEG - WATER & WASTE - WATER SERVICES	20	6
239 106028	Dec 09, 2013	N6A	19 SAMANTHA PL [PAVE CUT AT #18]	CITY OF WINNIPEG - WATER & WASTE - WATER SERVICES	5	5 insp. by SD
240 106375	Jan 20, 2014	N6A	43 VERBENA ST [AT #39 VERBEENA]	CITY OF WINNIPEG - WATER & WASTE - WATER SERVICES	7	7 insp. by SD at 39 Verbeena
241 106910	Mar 28, 2014	N6A	44 VERBENA ST	CITY OF WINNIPEG - WATER & WASTE - WATER SERVICES	4	4 insp. by SD
242 106013	Dec 09, 2013	N6A	6 WOODCREST DR	CITY OF WINNIPEG - WATER & WASTE - WATER SERVICES	4	4 insp. by SD
243 105862	Nov 27, 2013	N6B	AIKINS ST [NORTH LINE ST ANTHONY AV]	CITY OF WINNIPEG - WATER & WASTE - WATER SERVICES	5	5
244 106150	Dec 19, 2013	N6B	354 ARMSTRONG AVE [SIDE OF ON SALTER ST]	CITY OF WINNIPEG - WATER & WASTE - WATER SERVICES	6	6
245 106833	Mar 21, 2014	N6B	234 BELMONT AVE	CITY OF WINNIPEG - WATER & WASTE - WATER SERVICES	4	4
246 106544	Feb 14, 2014	N6B	220 FORREST AVE	CITY OF WINNIPEG - WATER & WASTE - WATER SERVICES	4	4
247 106972	Mar 28, 2014	N6B	224 FORREST AVE	CITY OF WINNIPEG - WATER & WASTE - WATER SERVICES	7	7
248 105368	Oct 15, 2013	N6B	241 FORREST AVE	CITY OF WINNIPEG - WATER & WASTE - WATER SERVICES	4	4
249 107249	May 07, 2014	N6B	260 HARTFORD AVE	CITY OF WINNIPEG - WATER & WASTE - WATER SERVICES	8	8
250 106433	Jan 31, 2014	N6B	294 HARTFORD AVE	CITY OF WINNIPEG - WATER & WASTE - WATER SERVICES	10	10
251 106430	Jan 31, 2014	N6B	314 JEFFERSON AVE	CITY OF WINNIPEG - WATER & WASTE - WATER SERVICES	6	6
252 106377	Jan 20, 2014	N6B	170 KINGSBURY AVE	CITY OF WINNIPEG - WATER & WASTE - WATER SERVICES	4	4
253 105684	Nov 08, 2013	N6B	MAIN ST [NORTH LINE MARGARET]	CITY OF WINNIPEG - WATER & WASTE - WATER SERVICES	4	4
254 106692	Mar 06, 2014	N6B	1900 MAIN ST [NORTH SIDE]	CITY OF WINNIPEG - WATER & WASTE - WATER SERVICES	6	6
255 105857	Nov 27, 2013	N6B	346 MATHESON AVE	CITY OF WINNIPEG - WATER & WASTE - WATER SERVICES	5	5
256 106693	Mar 06, 2014	N6B	455 MATHESON AVE [OPPOSITE]	CITY OF WINNIPEG - WATER & WASTE - WATER SERVICES	7	7
257 105691	Nov 08, 2013	N6B	1087 POWERS ST	CITY OF WINNIPEG - WATER & WASTE - WATER SERVICES	8	8
258 106862	Mar 21, 2014	N6B	2 ROYAL CRES	CITY OF WINNIPEG - WATER & WASTE - WATER SERVICES	6	6
259 106457	Jan 31, 2014	N6B	SALTER ST [& ARMOSTRONG AVE]	CITY OF WINNIPEG - WATER & WASTE - WATER SERVICES	7	7
260 106415	Jan 31, 2014	N6B	1182 SALTER ST	CITY OF WINNIPEG - WATER & WASTE - WATER SERVICES	4	4
261 107115	Apr 14, 2014	N6B	350 SEMPLE AVE	CITY OF WINNIPEG - WATER & WASTE - WATER SERVICES	5	5
262 106141	Dec 19, 2013	N6B	272 SEVEN OAKS AVE	CITY OF WINNIPEG - WATER & WASTE - WATER SERVICES	9	9
263 106272	Jan 06, 2014	N6B	45 SIGNET RD	CITY OF WINNIPEG - WATER & WASTE - WATER SERVICES	6	6
264 106696	Mar 06, 2014	N6B	400 SMITHFIELD AVE	CITY OF WINNIPEG - WATER & WASTE - WATER SERVICES	4	4
265 106017	Dec 09, 2013	N6B	516 SMITHFIELD AVE	CITY OF WINNIPEG - WATER & WASTE - WATER SERVICES	9	9
266 105579	Oct 25, 2013	N6B	82 SPRUCE THICKET WALK [OPP]	CITY OF WINNIPEG - WATER & WASTE - WATER SERVICES	8	8
267 106930	Mar 28, 2014	N6B	123 ST ANTHONY AVE	CITY OF WINNIPEG - WATER & WASTE - WATER SERVICES	8	8
268 106260	Jan 06, 2014	N6B	161 ST ANTHONY AVE	CITY OF WINNIPEG - WATER & WASTE - WATER SERVICES	4	4

269 106425	Jan 31, 2014	N6B	178 TAIT AVE
270 106809	Mar 21, 2014	N6B	399 TEMPLETON AVE [& 379 TEMPLETON AVE]

CITY OF WINNIPEG - WATER & WASTE - WATER SERVICES	9	9
CITY OF WINNIPEG - WATER & WASTE - WATER SERVICES	23	23

Total = 2578


NORTH AREA

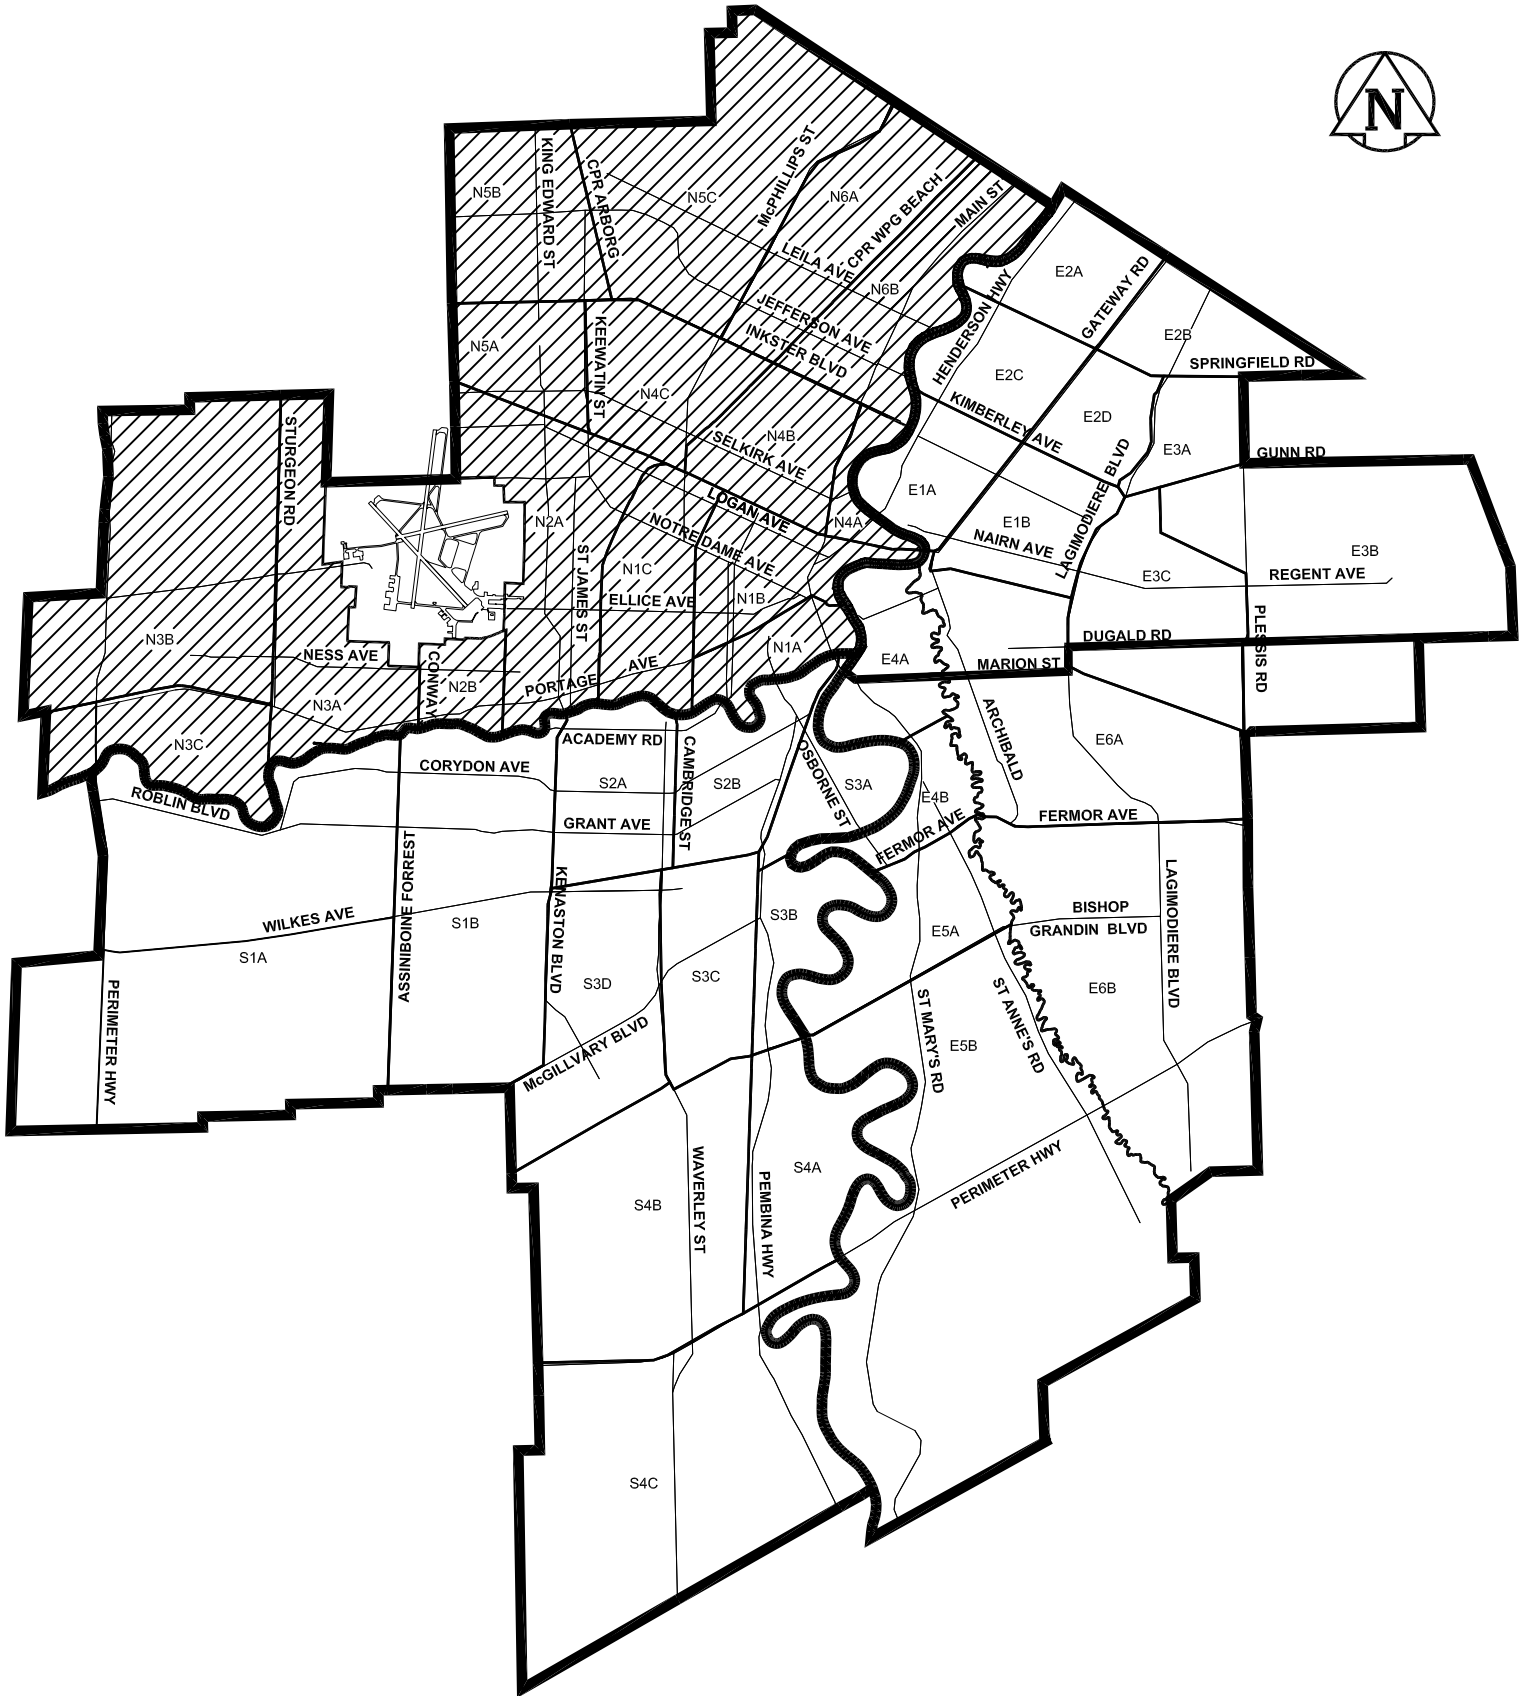


THE CITY OF WINNIPEG
 WATER & WASTE DEPARTMENT
 ENGINEERING DIVISION
 DESIGN & CONSTRUCTION BRANCH
 1199 PACIFIC AVE

CUT PERMIT AREA AND ZONES NORTH AREA


Drawing No.
 WWD-ENG-04

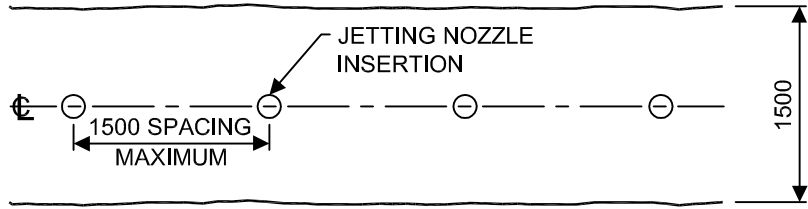

TRENCHES UP TO 1500 WIDE

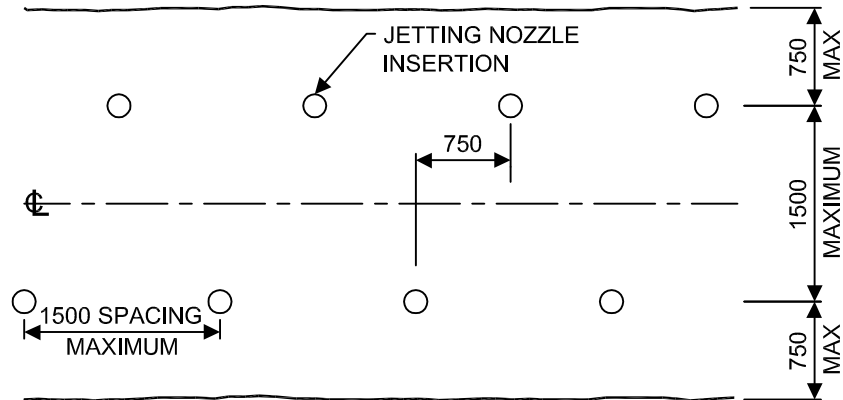

TRENCHES WIDER THAN 1500

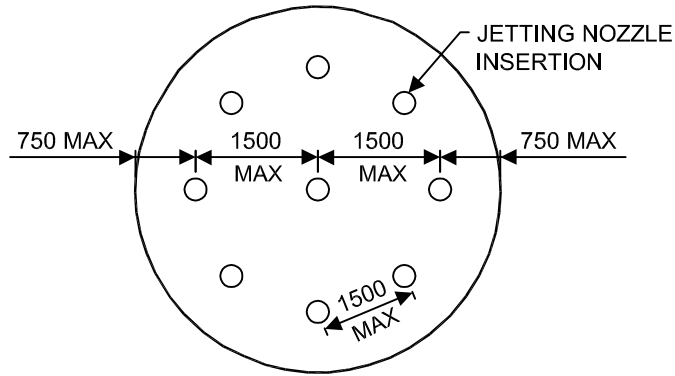

CIRCULAR SHAFTS

DIMENSIONS IN MILLIMETERS



THE CITY OF WINNIPEG
WATER & WASTE DEPARTMENT

Reference Spec. No.

JETTING NOZZLE INSERTION
 LOCATIONS

Designed By:
 TW

Drawn By:
 BH

Scale:
 N.T.S.


Checked By:
 TW

Date: 03-03-14
 Revision: 1

Drawing No.

Approved:
 UNDERGROUND WORKS COMMITTEE

SD-003

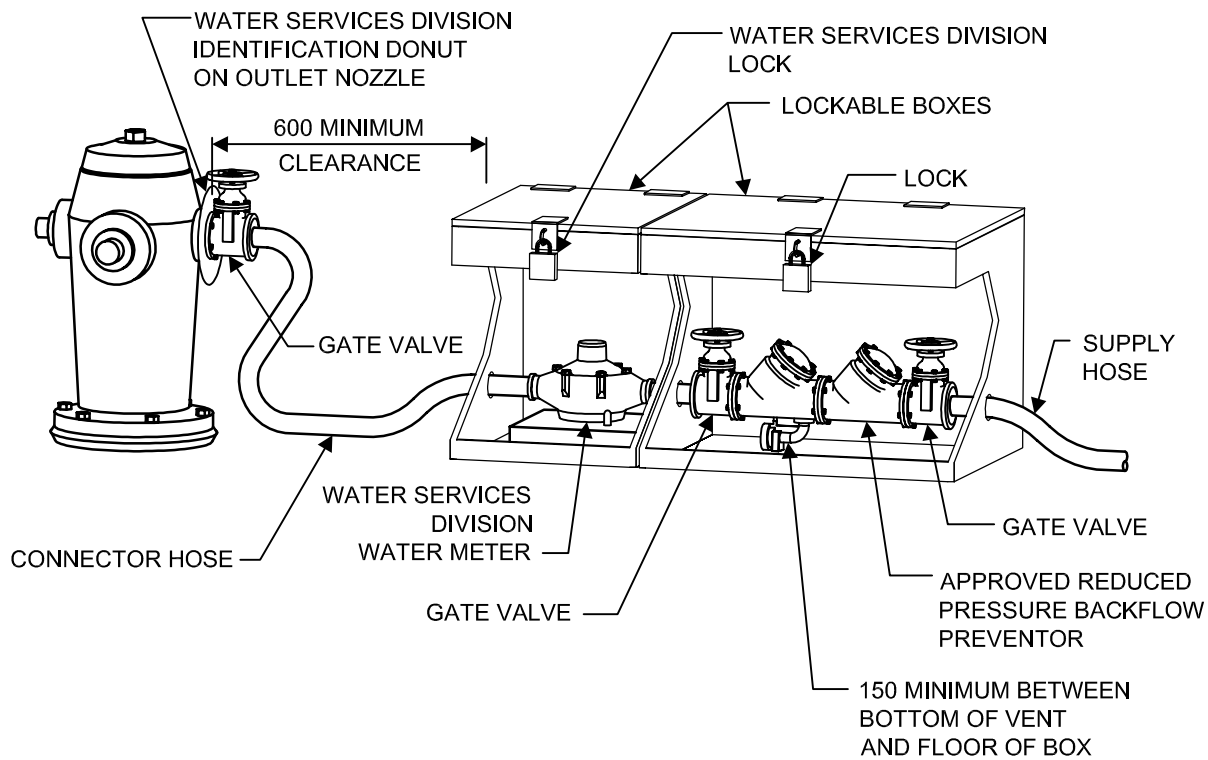

NOTES:

WATER SERVICES DIVISION
WILL PROVIDE WATER METER,
LOCK FOR WATER METER
COMPARTMENT AND
IDENTIFICATION DONUT.

**ONLY WATER SERVICES DIVISION STAFF
WILL OPERATE HYDRANTS.**

DIMENSIONS IN MILLIMETERS



THE CITY OF WINNIPEG
WATER & WASTE DEPARTMENT

Reference Spec. No.
CW 1120 CW 2110

BACKFLOW PROTECTION
ARRANGEMENT
FOR WATER SUPPLY
FROM HYDRANT

Designed By:

RWK

Checked By:

TW

Approved:

UNDERGROUND WORKS COMMITTEE

Drawn By:

RWK

Date: 03-03-14

Revised:

Scale:

N.T.S.

Drawing No.

SD-019