




422 LUCAS AVENUE
WINNIPEG, MB. PH: 204.786.6521
winnipeg@inlandAV.ca

THESE DRAWINGS ARE PROPRIETARY AND ARE THE SOLE PROPERTY OF **INLAND AUDIO VISUAL LIMITED**. DRAWINGS ARE INTENDED FOR THE SOLE USE OF THE OWNER AND MAY NOT BE REPRODUCED WITHOUT PRIOR WRITTEN CONSENT BY THE OWNER.

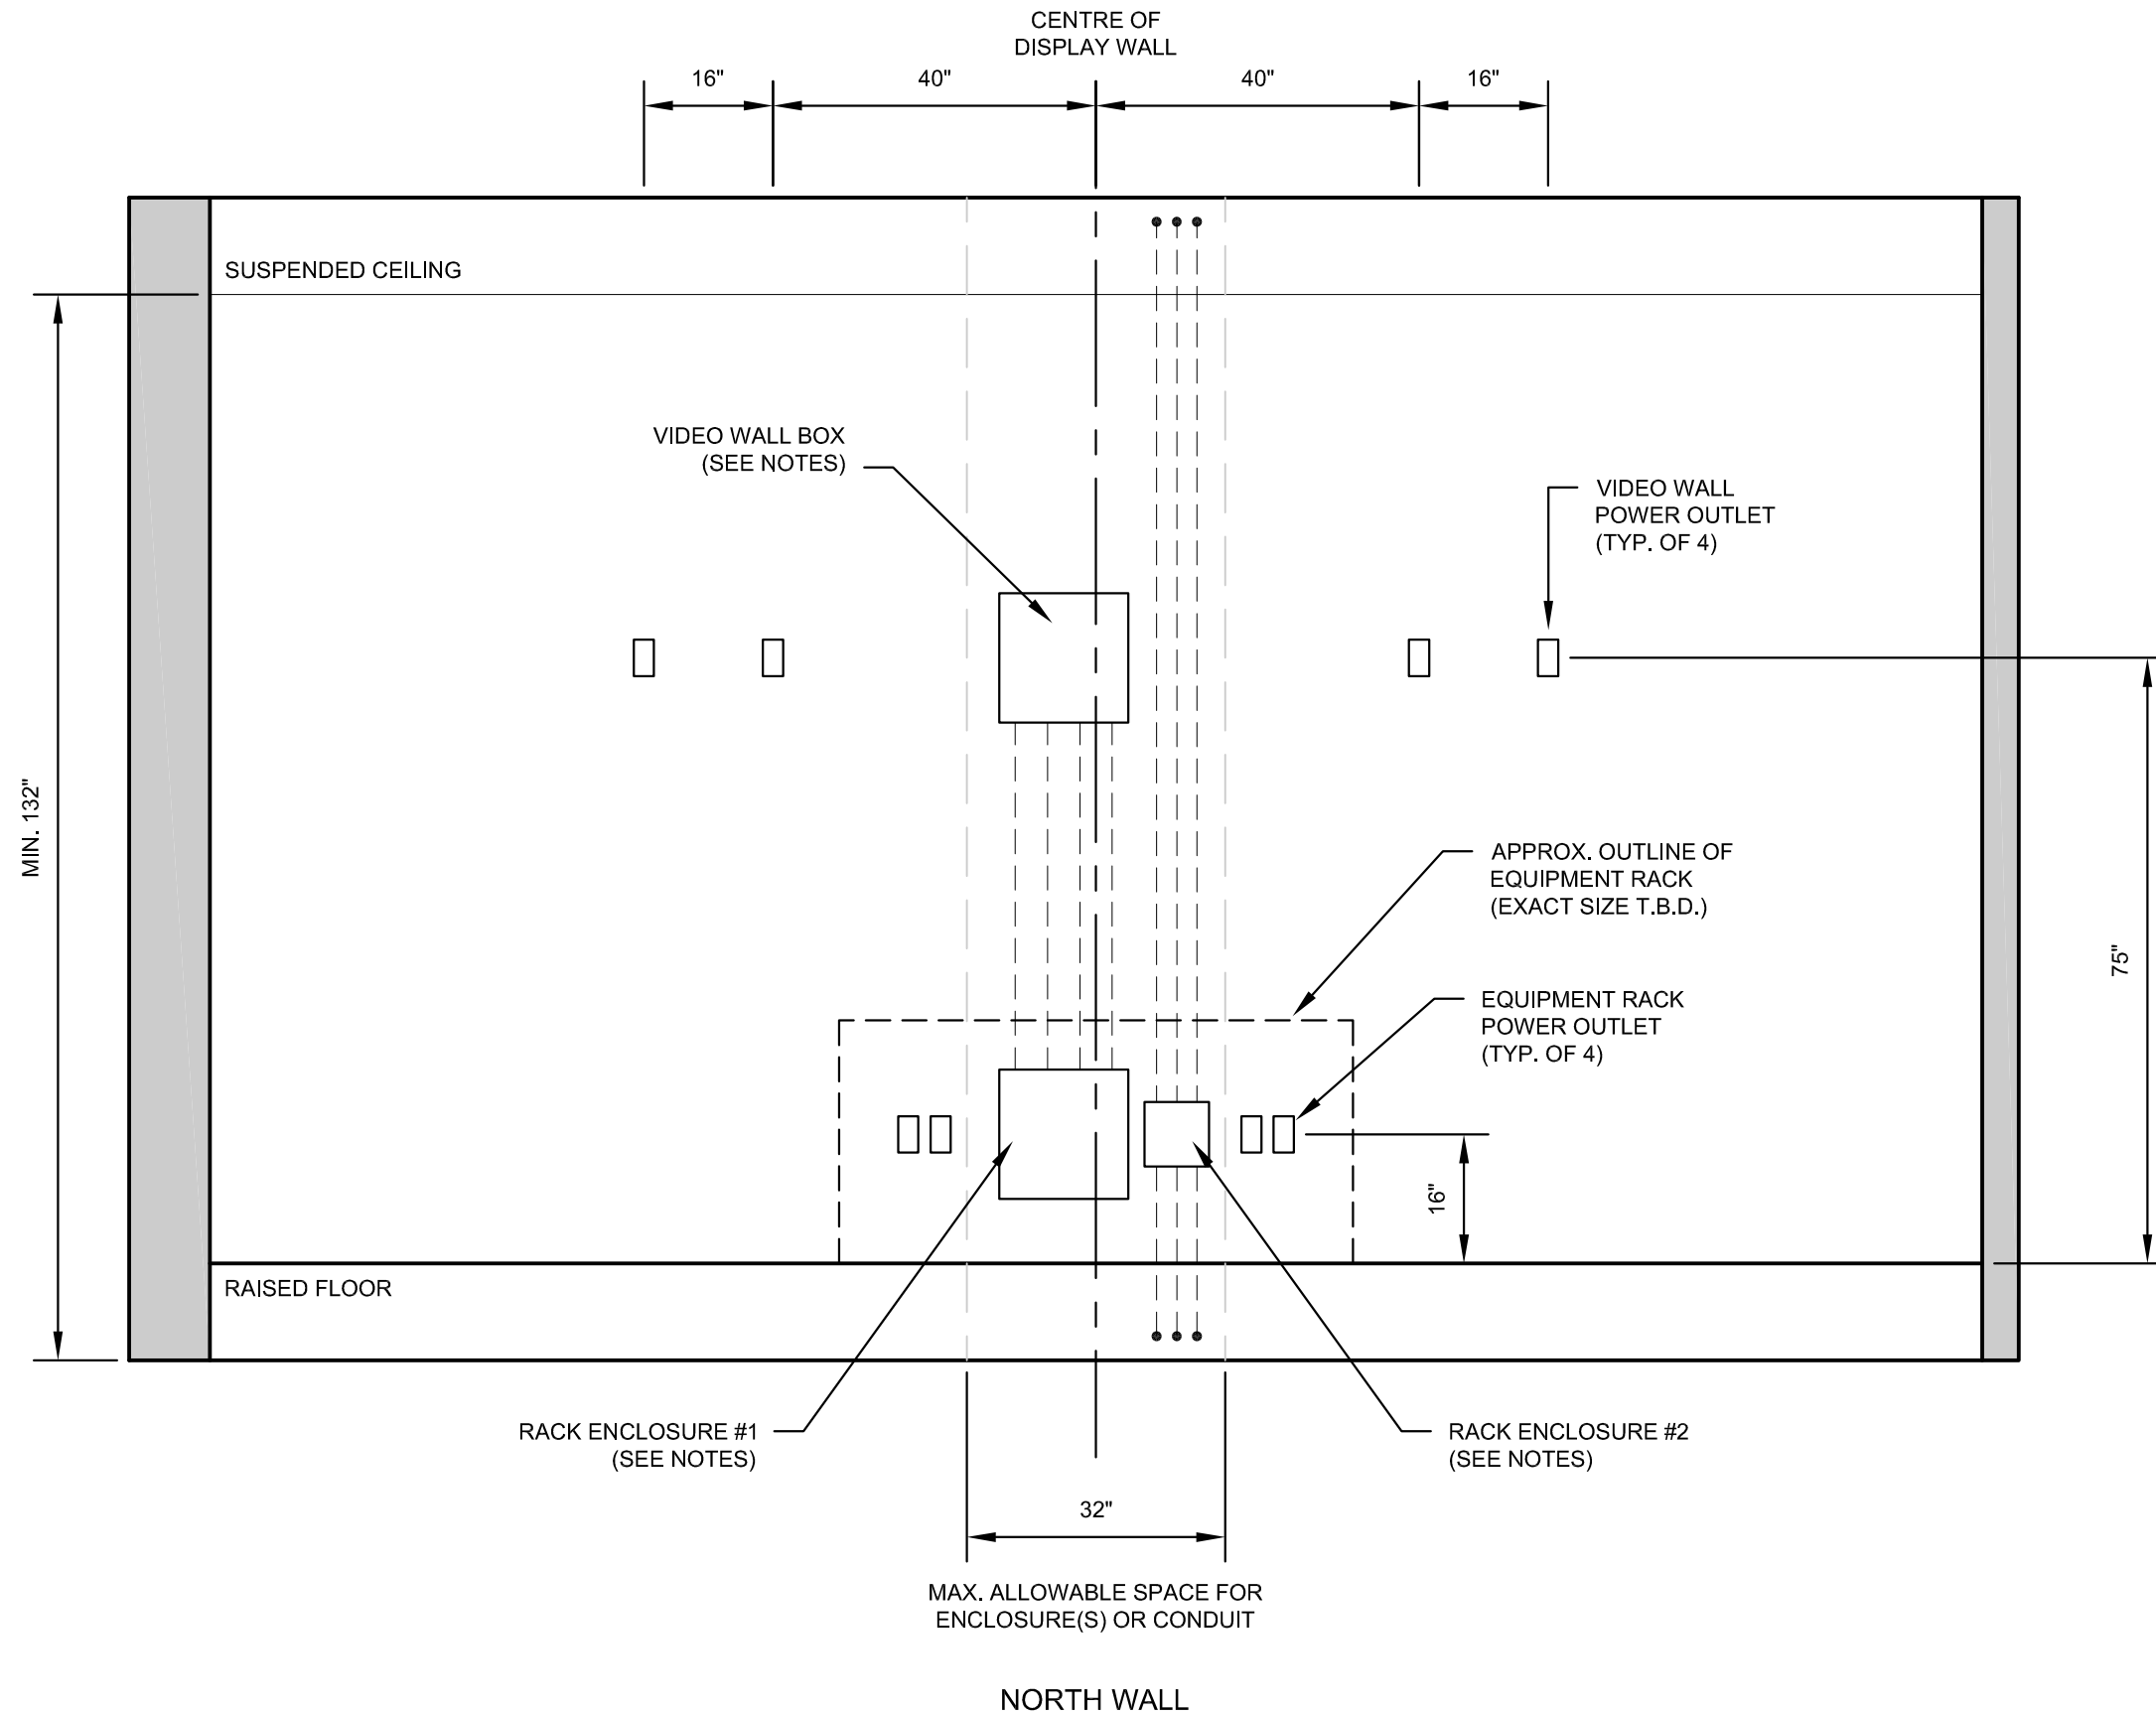

REVISION	DATE
REVISED	29/05/15

CLIENT:
CITY OF WINNIPEG
TRAFFIC SIGNALS BRANCH

DRAWING:
AV INFRASTRUCTURE
VIDEO WALL ELEVATION
ROOM R05

DRAWN BY: GARY CYR **DATE:** MAY 27, 2015

SALES: B. PRATCSHLER **SCALE:** N.T.S.

CUST. APPROVAL **SHEET NO.:** 05F137-01A