


FUSE SCHEDULE			
TB	IDENTIFIER	SIZE	RATED CURRENT (A)
TB03	41P	5x20mm	0.2
	42P	5x20mm	0.2
	43P	5x20mm	0.2
	44P	5x20mm	0.2
	45P	5x20mm	0.2
	46P	5x20mm	0.2
	47P	5x20mm	0.2
	48P	5x20mm	0.2
	49P	5x20mm	0.2
	50P	5x20mm	0.2
	51P	5x20mm	0.2
	52P	5x20mm	0.2
	53P	5x20mm	0.2
	54P	5x20mm	0.2
	55P	5x20mm	0.2
	56P	5x20mm	0.2

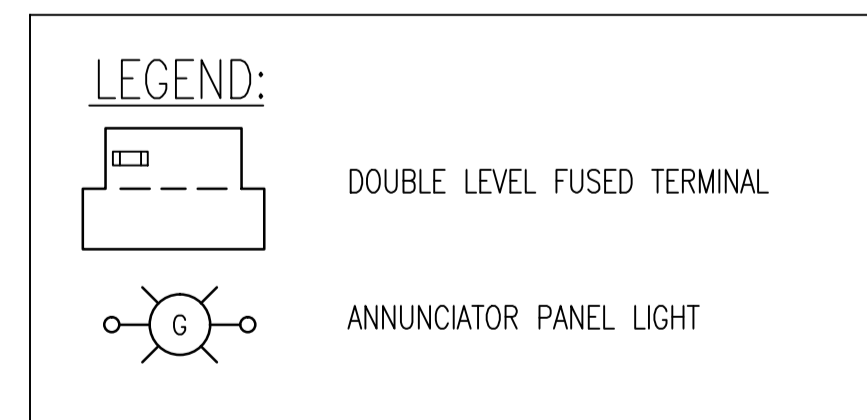

DRAWING NUMBER	REFERENCE DRAWINGS



NO.	REVISIONS	DATE	DESIGN	CHECK
01	ADDED FLOW METER PULSE OUTPUT	2015/09/28	BJC	-
00	ISSUED FOR TENDER	2015/09/17	BJC	-

SNC-LAVALIN INC.
 148 Nature Park Way
 Winnipeg, MB, Canada R3P 0X7
 204-786-8080

DESIGNED BY: B. CLEVEN
 CHECKED BY: []
 DRAWN BY: C. BURZYNSKI
 APPROVED BY: []
 SCALE: NTS
 ISSUED FOR CONSTRUCTION BY: []
 DATE: 2015/08/06
 DATE: []
 CONSULTANT NO.: []

ENGINEER'S SEAL

**PRELIMINARY
 NOT TO BE
 USED FOR
 CONSTRUCTION**

THE CITY OF WINNIPEG
 WATER AND WASTE DEPARTMENT

OLIVE WASTEWATER PUMPING STATION
 2015 UPGRADES
 RTU I/O WIRING DIAGRAM
 CONTROL PANEL CP-LB1
 DISCRETE INPUTS 10057-10072

CITY DRAWING NUMBER: 1-0169L-A0003
 SHEET: 004
 REV.: 01
 SIZE: A1