



1 ISOMETRIC VIEW OF TYP. MARKER
S1 | S1 SCALE: 1 1/2"=1'-0"

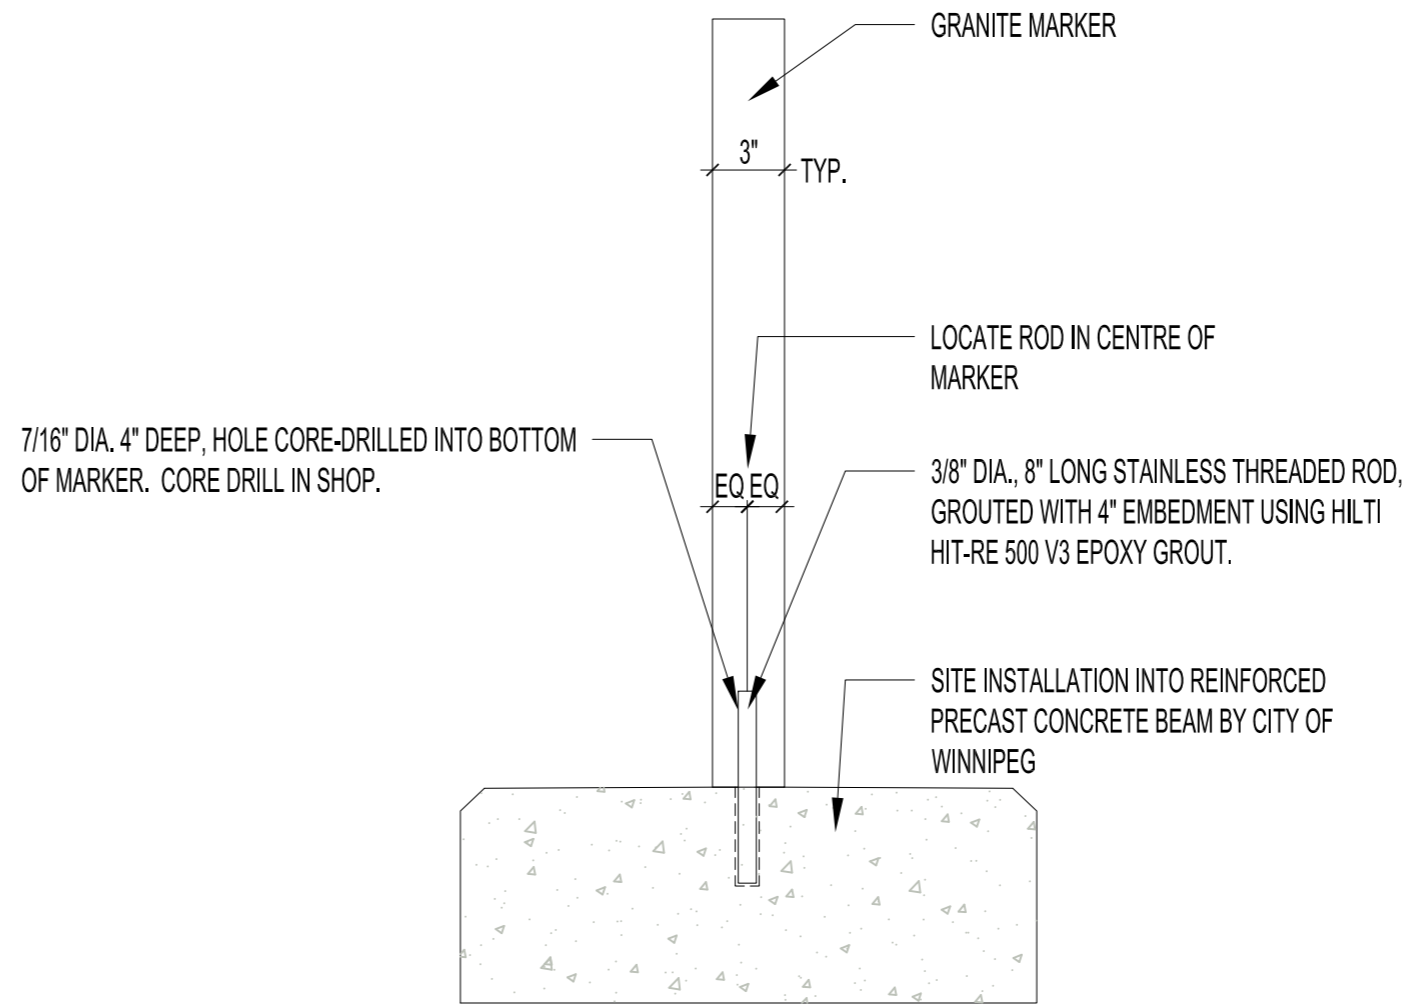

2 TYPICAL MARKER MOUNTING SECTION
S1 | S1 SCALE: 1 1/2"=1'-0"

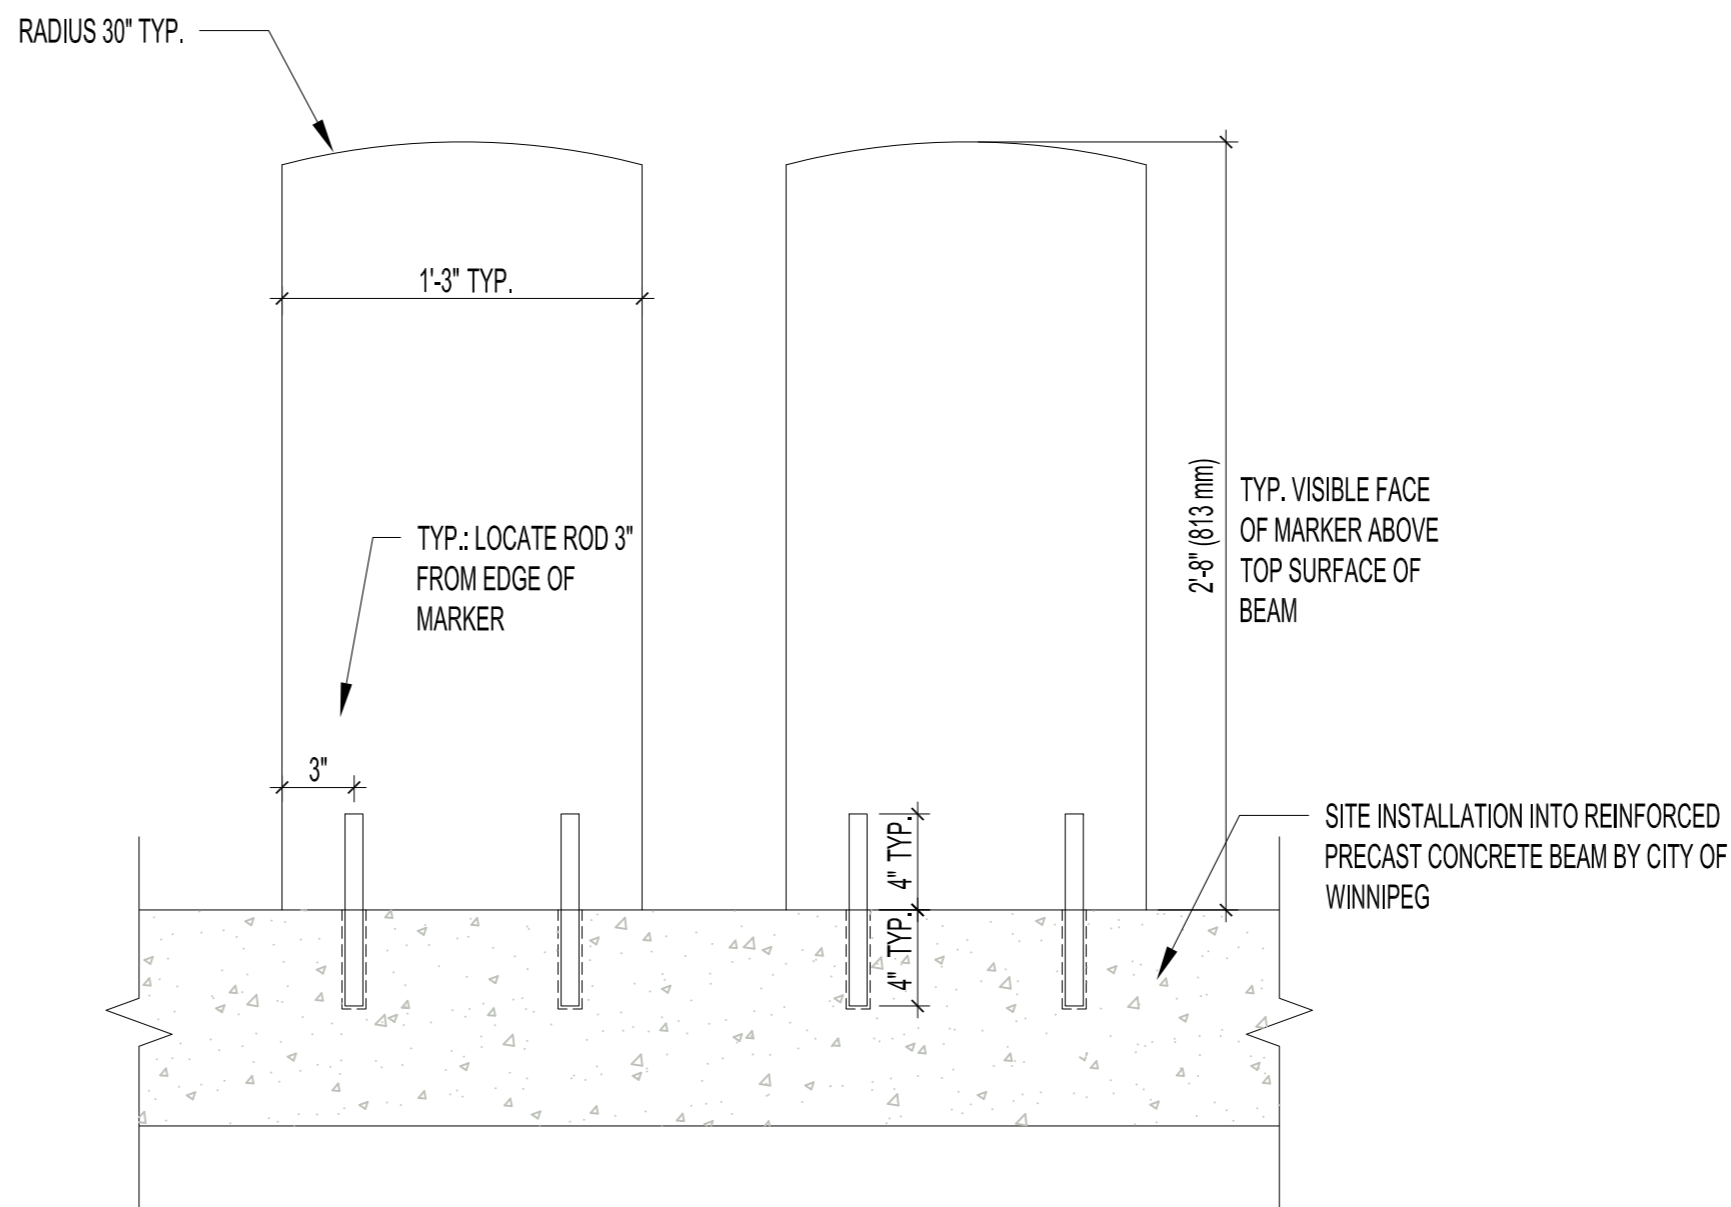

3 TYPICAL MARKER MOUNTING LONGITUDINAL SECTION
S1 | S1 SCALE: 1 1/2"=1'-0"

NOTE: CONTRACTOR IS RESPONSIBLE TO ENSURE THAT ALL MARKER CUTTING, PINNING AND CLEANING PROCEDURES ARE CARRIED OUT IN STRICT ADHERENCE TO THE SPECIFICATIONS.

NOTES:

THESE DRAWINGS SHALL NOT BE SCALED.

THE CONTRACTOR SHALL VISIT THE SITE AND SATISFY ONESELF WITH ALL DIMENSIONS, DATUM, AND DETAILED INFORMATION SHOWN ARE CORRECT.

ALL PRODUCTS AND MATERIALS TO BE USED AND INSTALLED SHALL CONFORM WITH MANUFACTURER'S SPECIFICATIONS & APPLICABLE CODES.

THE CONTRACTOR SHALL BE RESPONSIBLE TO PATCH AND MAKE GOOD ALL EXISTING CONSTRUCTION AFFECTED BY THE REMOVAL OF ALL ITEMS FORMING THE PART OF THE RENOVATION WORK.

HILTI HIT-RE 500 V3 EPOXY GROUT SHALL BE USED IN STRICT CONFORMANCE WITH MANUFACTURER'S RECOMMENDATIONS.

0	ISSUED FOR CONSTRUCTION	JKR	DEC 08 2016
No.	REVISION/DESCRIPTION	BY	DATE

SEAL

DRAWN	JKR	CHECKED	BDN	DESIGNED	BDN	APPROVED	BDN	
DATE	2016.12.08	USER APPROVAL						

Winnipeg THE CITY OF WINNIPEG PLANNING, PROPERTY AND DEVELOPMENT DEPARTMENT MUNICIPAL ACCOMMODATIONS DIVISION 3-65 GARRY STREET, R3C 4K4

PROJECT BROOKSIDE CEMETERY FIELD OF HONOUR RESTORATION

3001 NOTRE DAME AVENUE

SHEET TITLE MONUMENT PINNING

SCALE	PROJECT No:	SHEET No:
AS SHOWN	2016-049	S1