


1 LONGITUDINAL BUILDING SECTION
S4.1 1 : 200

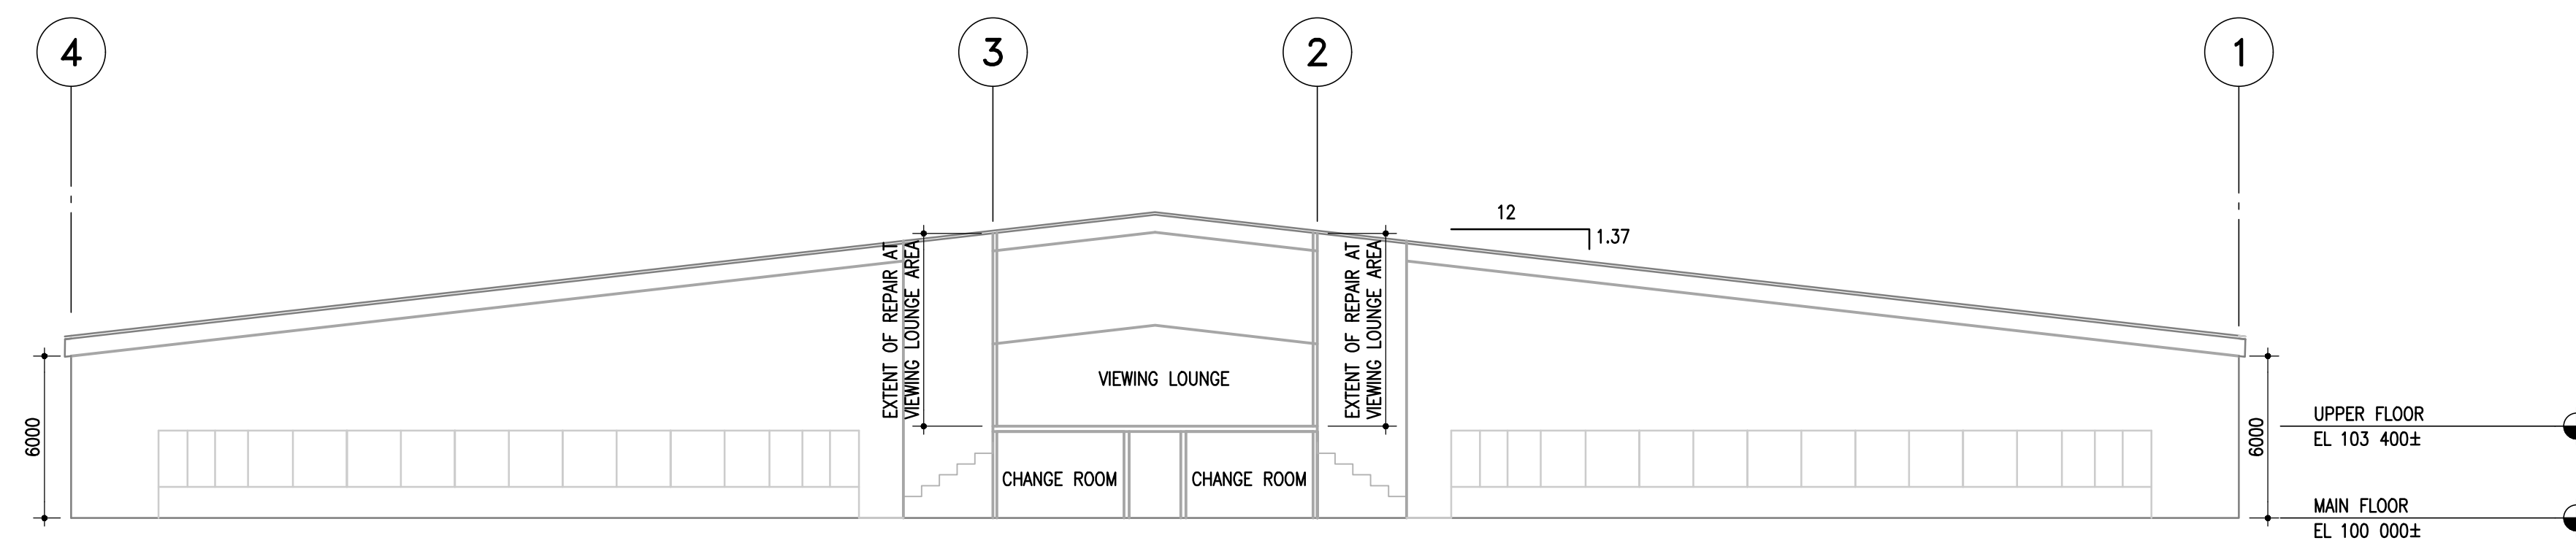

2 BUILDING SECTION
S4.1 1 : 200

The General Contractor shall check & verify all dimensions and report any errors or omissions to the designers.

No.	Date	Issue/Revision	By
1	2017-04-04	ADDENDUM #4	CMR
0	2017-03-03	ISSUED FOR CONSTRUCTION	CMR

APEGM
Certificate of Authorization
Crosier Kilgour & Partners Ltd.
No. 235 Date: 2017-03-03



Consultant

300-275 Carlton Street
Winnipeg, Manitoba R3C 5R6
T 204-943-7501
F 204-943-7507



Crosier Kilgour & Partners Ltd.
CONSULTING STRUCTURAL ENGINEERS

Project
DAKOTA COMMUNITY CENTRE
BUILDING ENVELOPE UPGRADES

1188 DAKOTA STREET
WINNIPEG, MB

Sheet Title
BUILDING CROSS SECTIONS

File	2016-0794	Date	2017-01-26
Design	CMR	Drawn	RJM

Revision	1	Sheet No.	S4.1
----------	---	-----------	------