

APPENDIX C – 2019 WATER MAIN RENEWALS CONTRACT 7 – LOCATION SKETCHES




	CI WM		REPAIR 5-15YRS-ABANDON		AQUEDUCT		HISTORICAL PROJECT
	PVC WM		REPAIR >15YRS		MANHOLE		SCHOOL
	AC WM		REPAIR >15YRS-ABANDON		SEWERS		PWD PROJECT
	UNKNOWN WM		VALVE		RAILWAY		SEWER RELIEF WORK
	REPAIR <5YR		HYDRANT		WM RENEWAL		CATHODIC PROTECTION
	REPAIR <5YR-ABANDON		HYDRANT BRANCH		WM NEW		FIRE PROTECTION UPGRADE
	REPAIR 5-15YRS		FEEDER MAIN		WM ABANDON		

Additional Notes:




Printed: 10/23/2018



CITY OF WINNIPEG WATER AND WASTE DEPARTMENT 2019 WATER MAIN RENEWAL PROGRAM

Location ID: 4/31/44	Street: BOWMAN AV
Location Description: ROCH ST TO MID-BLOCK E	
Scale: 1:2000	Renewal Type: REPAIR COUNT

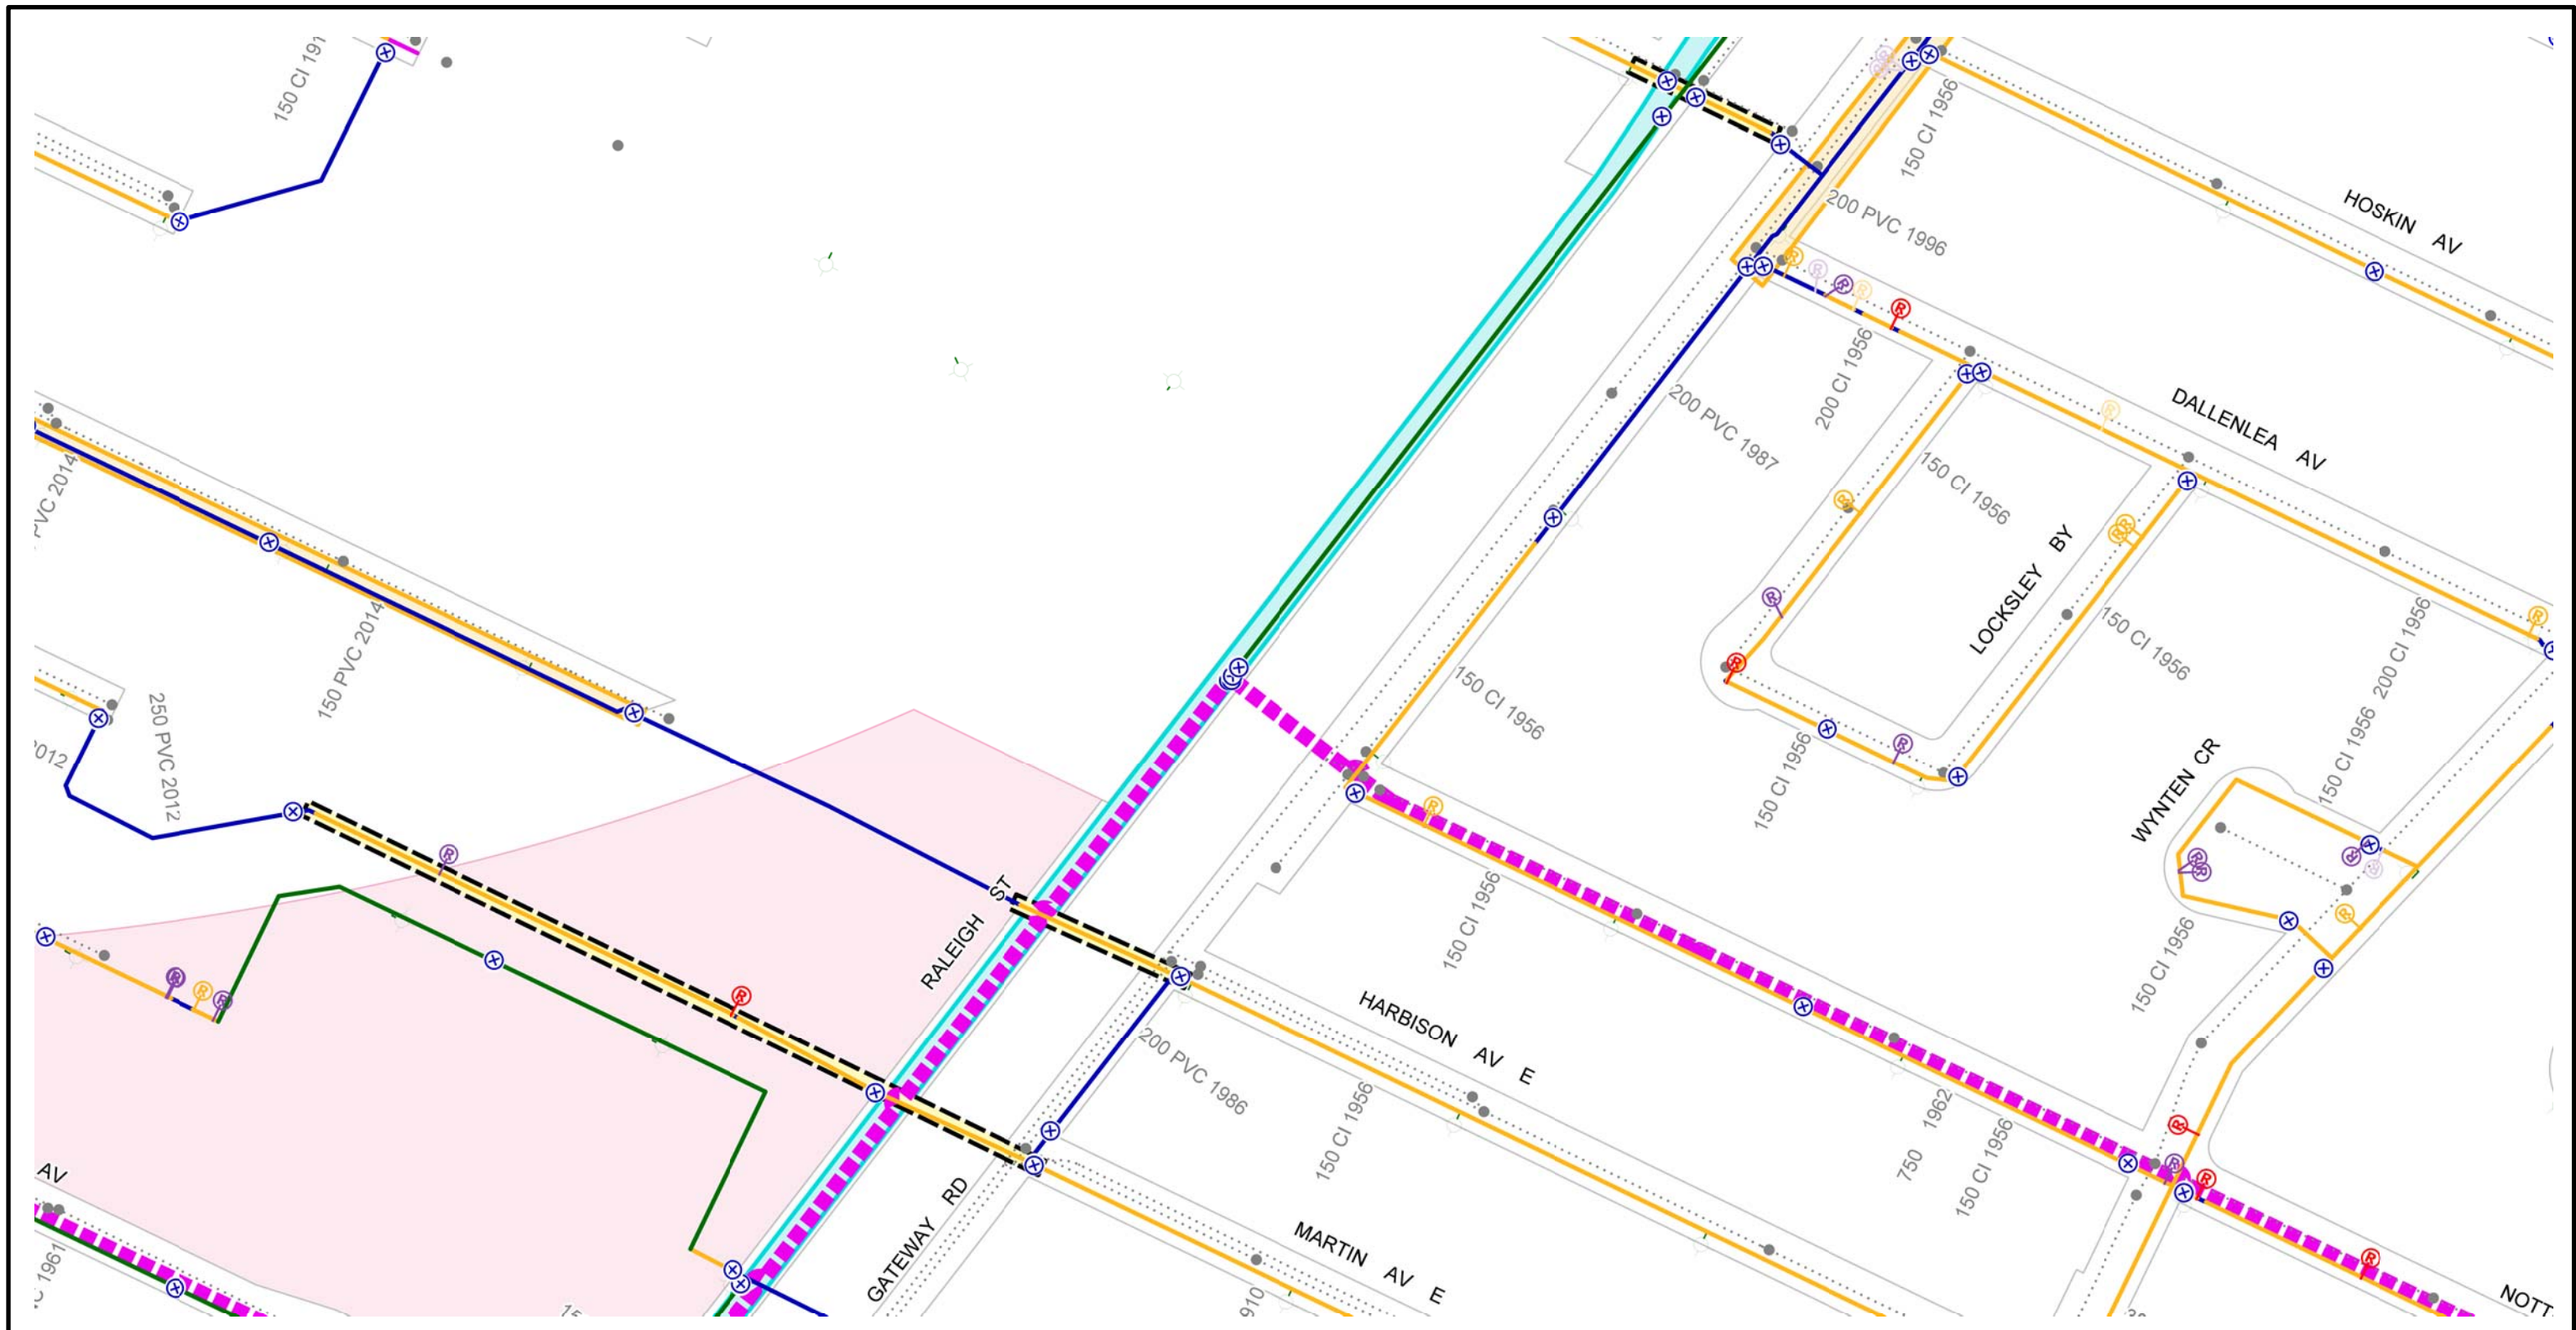


	CI WM		REPAIR 5-15YRS-ABANDON		AQUEDUCT		HISTORICAL PROJECT
	PVC WM		REPAIR >15YRS		MANHOLE		SCHOOL
	AC WM		REPAIR >15YRS-ABANDON		SEWERS		PWD PROJECT
	UNKNOWN WM		VALVE		RAILWAY		SEWER RELIEF WORK
	REPAIR <5YR		HYDRANT		WM RENEWAL		CATHODIC PROTECTION
	REPAIR <5YR-ABANDON		HYDRANT BRANCH		WM NEW		FIRE PROTECTION UPGRADE
	REPAIR 5-15YRS		FEEDER MAIN		WM ABANDON		

Additional Notes:


- PROXIMITY TO ELMWOOD COLLEGIATE
- OPTION TO ABANDON MAIN ON HARBISON AND LOOP TO MARTIN. IS ROW OURS? IS BLDG SERVICED OFF WM?

Printed: 10/23/2018



**CITY OF WINNIPEG
WATER AND WASTE DEPARTMENT
2019 WATER MAIN RENEWAL PROGRAM**

Location ID: 32	Street: RALEIGH ST
Location Description: CROSSINGS AT WASHINGTON AV, HARBISON AV W AND MARTIN AV	
Scale: 1:2000	Renewal Type: PWD-LOCAL

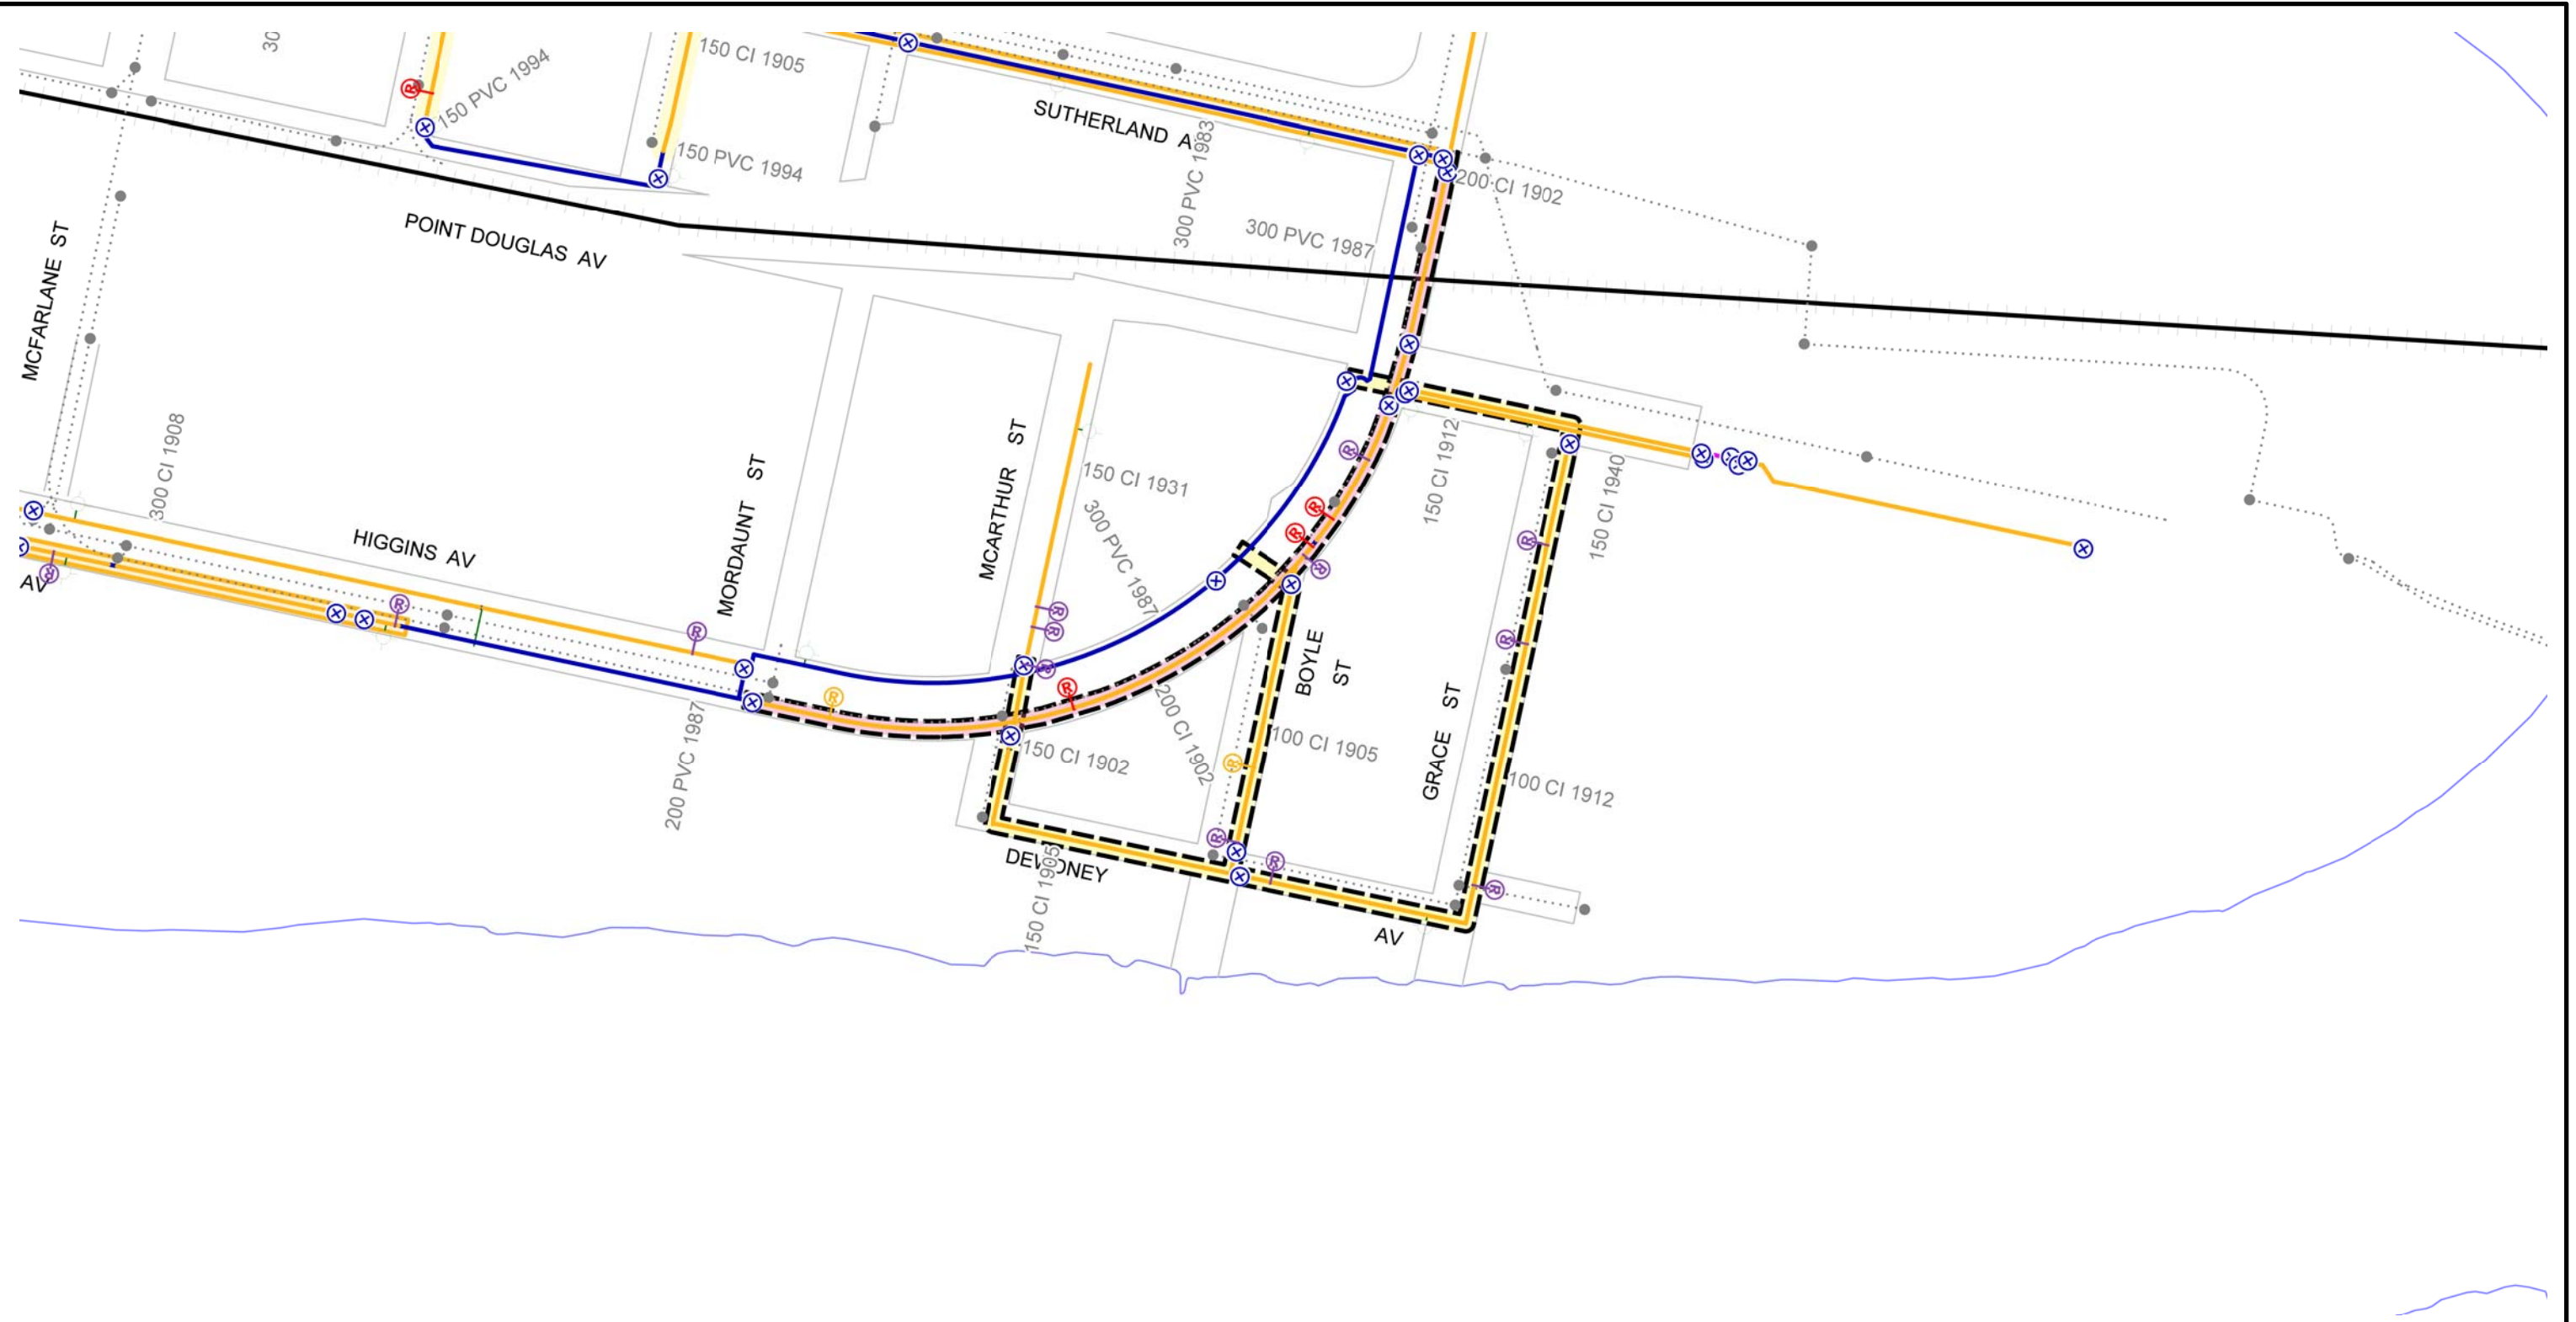

	CI WM		REPAIR < 5YRS		AQUEDUCT		HISTORICAL PROJECT
	PVC WM		REPAIR > 15YRS		MANHOLE		SCHOOL
	AC WM		REPAIR > 15YRS-ABANDON		SEWERS		PWD PROJECT
	UNKNOWN WM		VALVE		RAILWAY		SEWER RELIEF WORK
	REPAIR < 5YR-ABANDON		HYDRANT		WM RENEWAL		CATHODIC PROTECTION
	REPAIR < 5YR-ABANDON		HYDRANT BRANCH		WM NEW		FIRE PROTECTION UPGRADE
	REPAIR < 5YRS		FEEDER MAIN		WM ABANDON		

Additional Notes:

N

Printed: 10/23/2018

**CITY OF WINNIPEG
WATER AND WASTE DEPARTMENT
2019 WATER MAIN RENEWAL PROGRAM**

Location ID: 40/41	Street: BOYLE ST/ GRACE ST/ DEWDNEY AV/ POINT DOUGLAS AV
Location Description: AREA EAST OF HIGGINS AV	
Scale: 1:2000	Renewal Type: WATER PLANNING