


B SIZE - 279mm x 432mm

General DWG\01 McPhillips\1-0640B-A0001-001-00.dwg

LAST SAVE: 2019/10/30 - 9:01am

PATH: M:\661472\4ENG\48IC\DD -

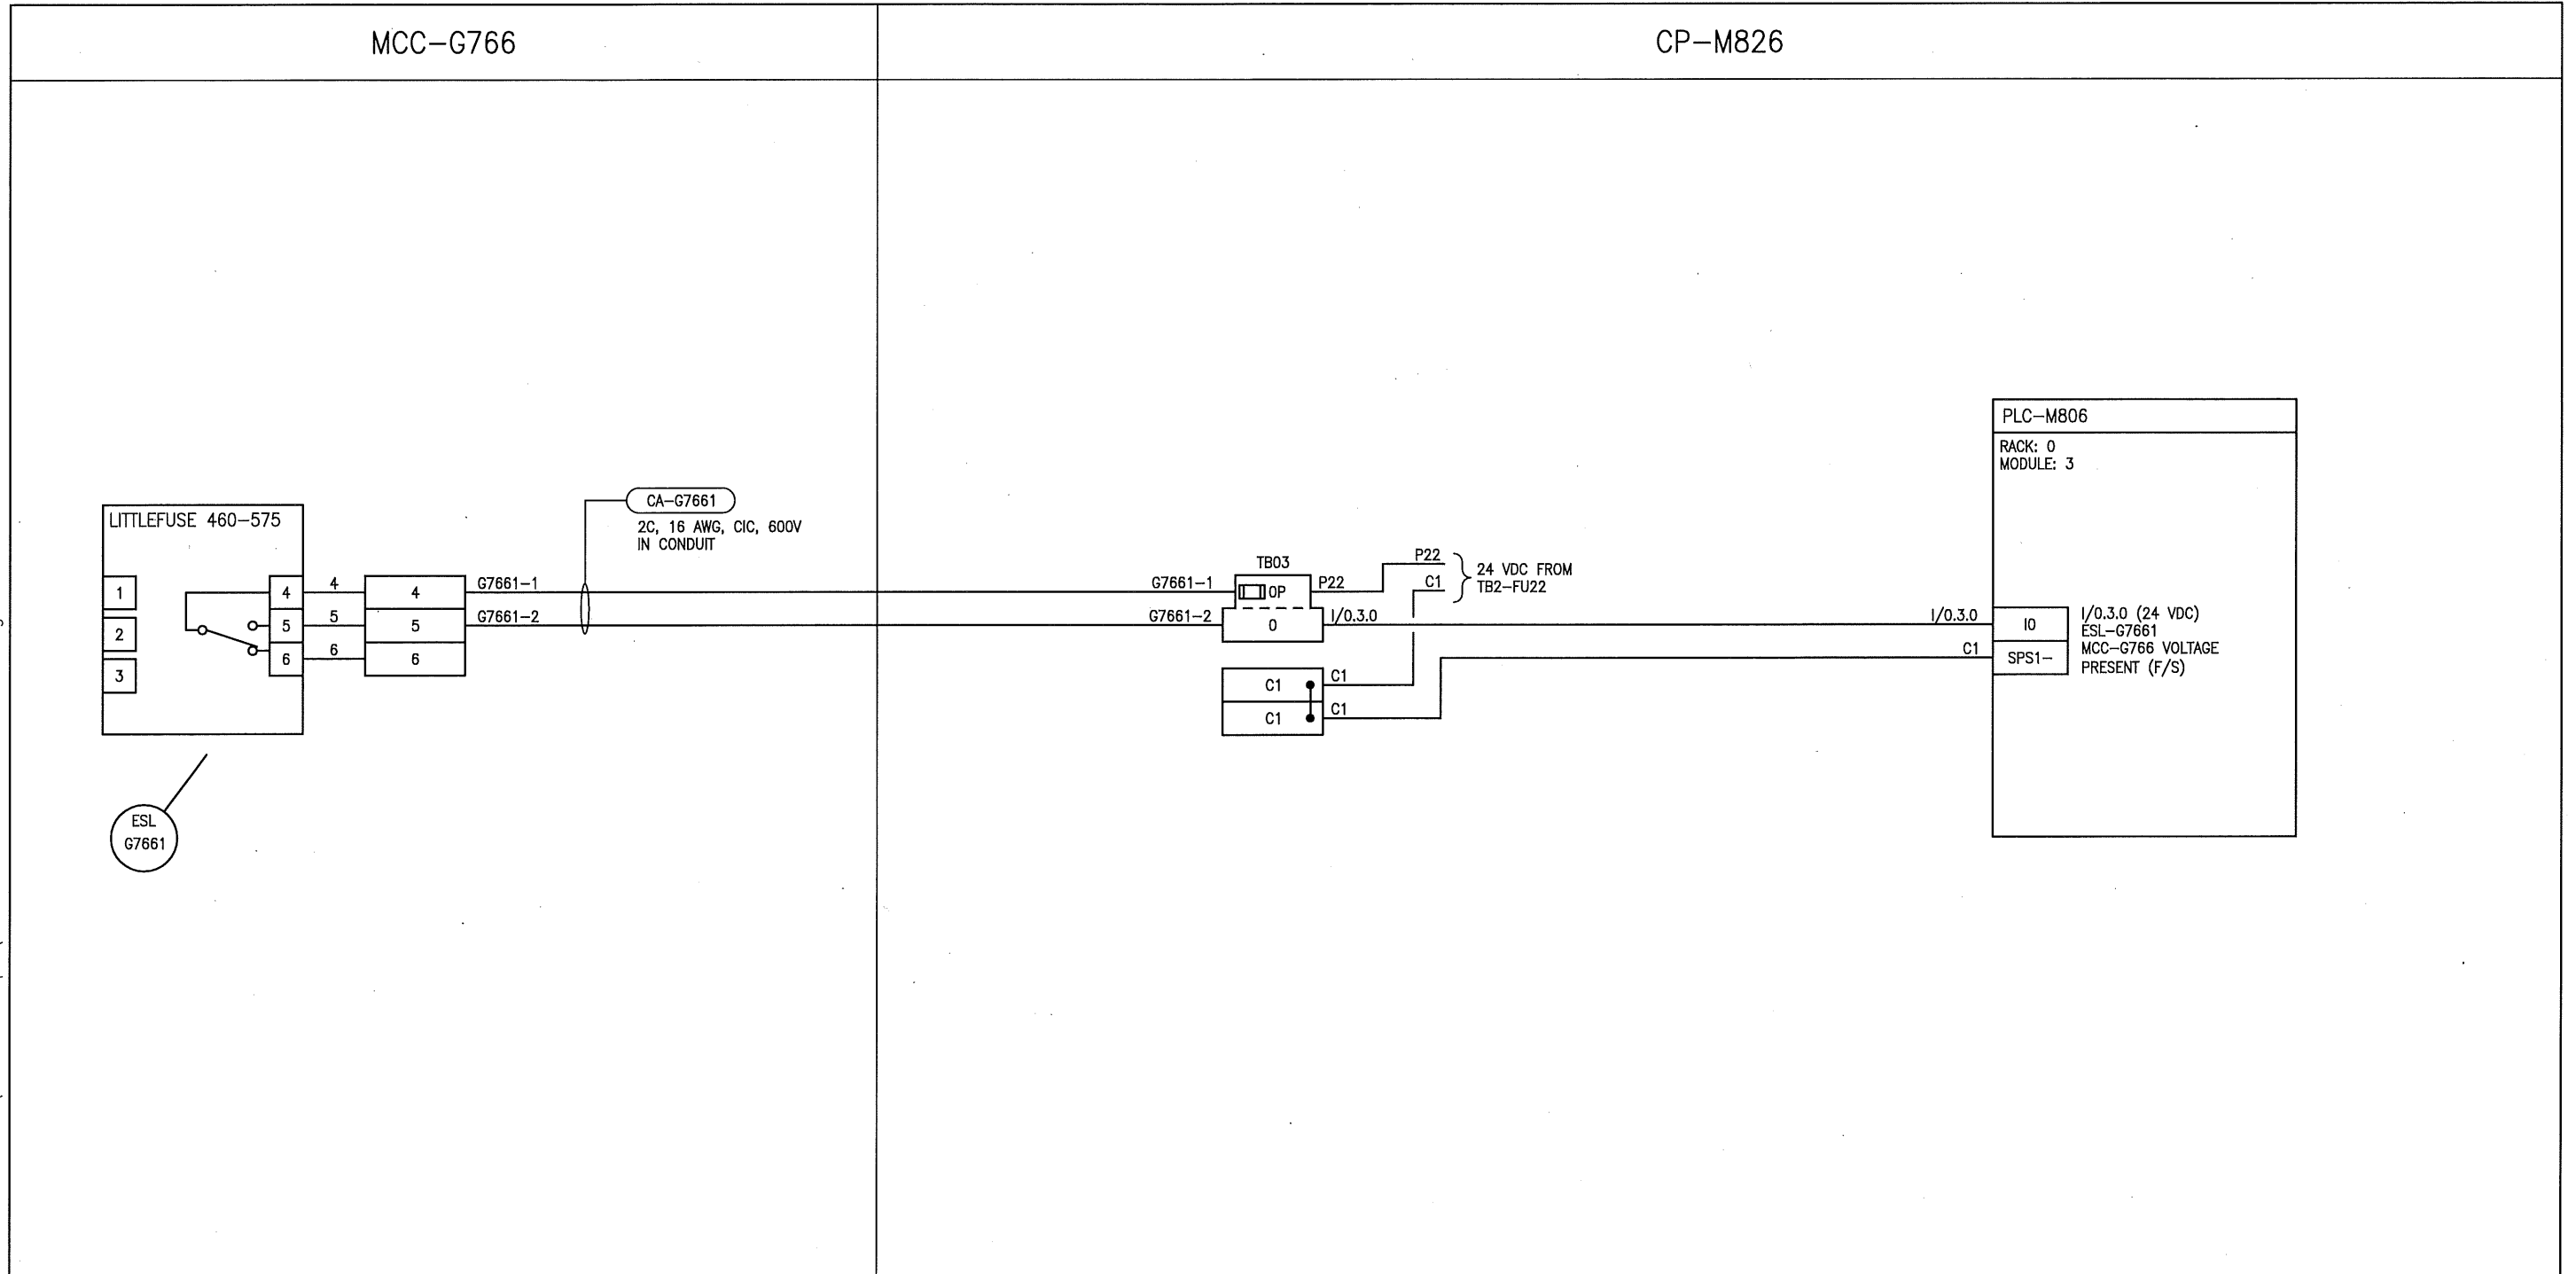

NOTES:
 1. DRY CONTACT IS CLOSED WHEN 600V POWER IS PRESENT.

ASSOCIATED REFERENCE DRAWINGS:
 1-0640B-E0006
 1-0640M-A0052

APEGM
 Certificate of Authorization
 SNC-Lavalin Inc.
 No. 4489

SNC-LAVALIN				
SNC-LAVALIN INC. 148 Nature Park Way Winnipeg, MB, Canada R3P 0X7 204-786-8080				
DESIGNED BY:	V. ELIMBAN	CHECKED BY:	B. CLEVEN	
DRAWN BY:	J. GRAGASIN	APPROVED BY:	D. BECKER	
SCALE:	NTS	DATE:	2019/03/29	
ISSUED FOR CONSTRUCTION	DATE: 2019/10/18			
BY:	A. WEISS	DATE:	2019/10/18	
CONSULTANT NO.:				
NO.	REVISIONS	DATE	DESIGN	CHECK
00	ISSUED FOR TENDER AND CONSTRUCTION	2019/10/18	VE	BC

ENGINEER'S SEAL

PROVINCE OF MANITOBA
REGISTERED PROFESSIONAL ENGINEER
ELIMBAN
 Member
 34636

02-1-18/2019

THE CITY OF WINNIPEG
 WATER AND WASTE DEPARTMENT

MCPHILLIPS PUMPING STATION

LOOP DIAGRAM
 MCC-G766 VOLTAGE PRESENT
 ESL-G7661

CITY DRAWING NUMBER	SHEET	REV.	SIZE
1-0640B-A0001	001	00	B

THE CITY OF WINNIPEG WATER AND WASTE DEPARTMENT			
MCPHILLIPS PUMPING STATION			
LOOP DIAGRAM MCC-G766 VOLTAGE PRESENT ESL-G7661			
CITY DRAWING NUMBER	SHEET	REV.	SIZE
1-0640B-A0001	001	00	B