


B SIZE - 279mm x 432mm

General DWG\01 McPhillips\1-0640C-A0001-001-00.dwg

LAST SAVE: 2019/10/30 - 9:01am  
 PATH: M:\661472\4ENG\48IC\DD -

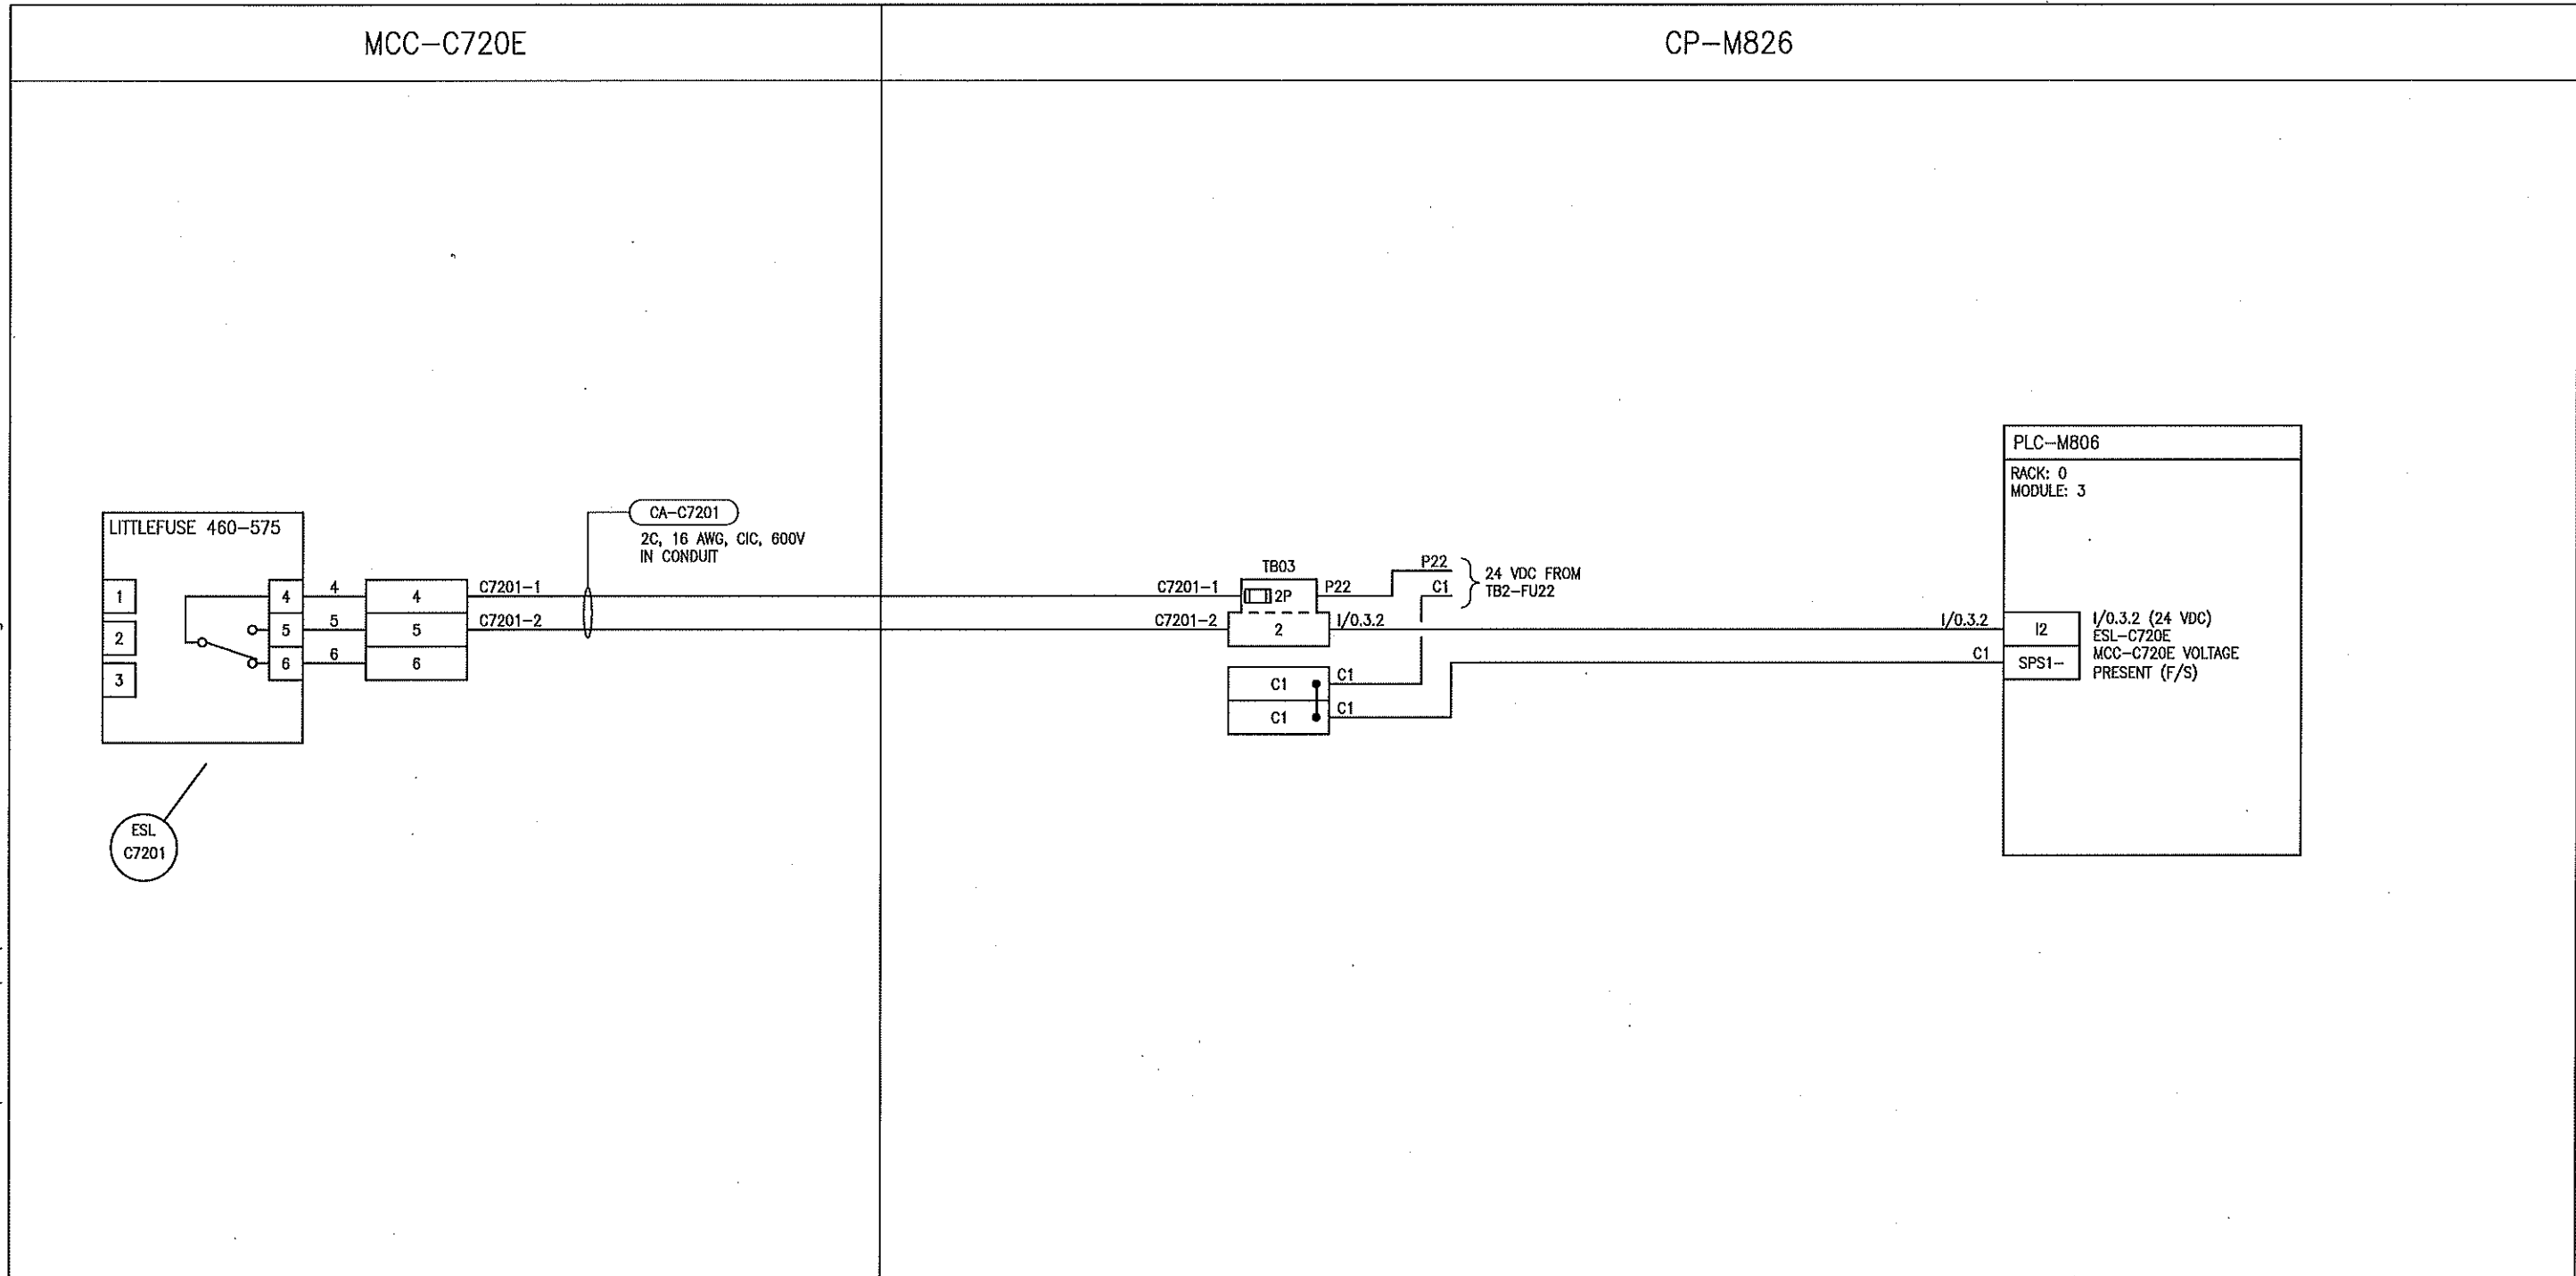

ESL  
C7201

**NOTES:**  
 1. DRY CONTACT IS CLOSED WHEN 600V POWER IS PRESENT.

ASSOCIATED REFERENCE DRAWINGS:  
 1-0640C-E0003  
 1-0640C-E0004  
 1-0640M-A0052


**APEGM**  
 Certificate of Authorization  
 SNC-Lavalin Inc.  
 No. 4489

00	ISSUED FOR TENDER AND CONSTRUCTION	2019/10/18	VE	BC
NO.	REVISIONS	DATE	DESIGN	CHECK



**SNC-LAVALIN INC.**  
 148 Nature Park Way  
 Winnipeg, MB, Canada R3P 0X7  
 204-786-8080

DESIGNED BY: V. ELIMBAN  
 CHECKED BY: B. CLEVEN  
 DRAWN BY: J. GRAGASIN  
 APPROVED BY: D. BECKER  
 SCALE: NTS  
 DATE: 2019/03/29  
 ISSUED FOR CONSTRUCTION  
 BY: A. WEISS  
 DATE: 2019/10/18  
 CONSULTANT NO.:

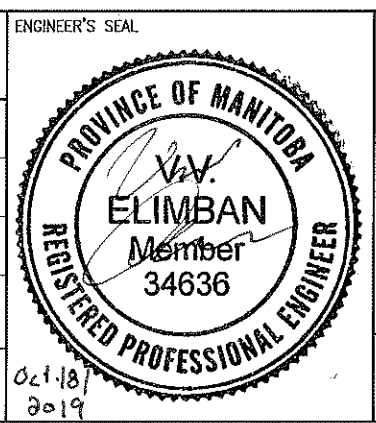

**THE CITY OF WINNIPEG**  
 WATER AND WASTE DEPARTMENT

Winnipeg

MCPHILLIPS PUMPING STATION

LOOP DIAGRAM  
 MCC-C720E VOLTAGE PRESENT  
 ESL-C7201

CITY DRAWING NUMBER	SHEET	REV.	SIZE
1-0640C-A0001	001	00	B