


B SIZE - 279mm x 432mm


LAST SAVE: 2019/10/30 - 2:50pm
PATH: M:\661472\4ENG\48IC\DD - General DWG\01 McPhillips\1-0640M-A0074-001-00.dwg

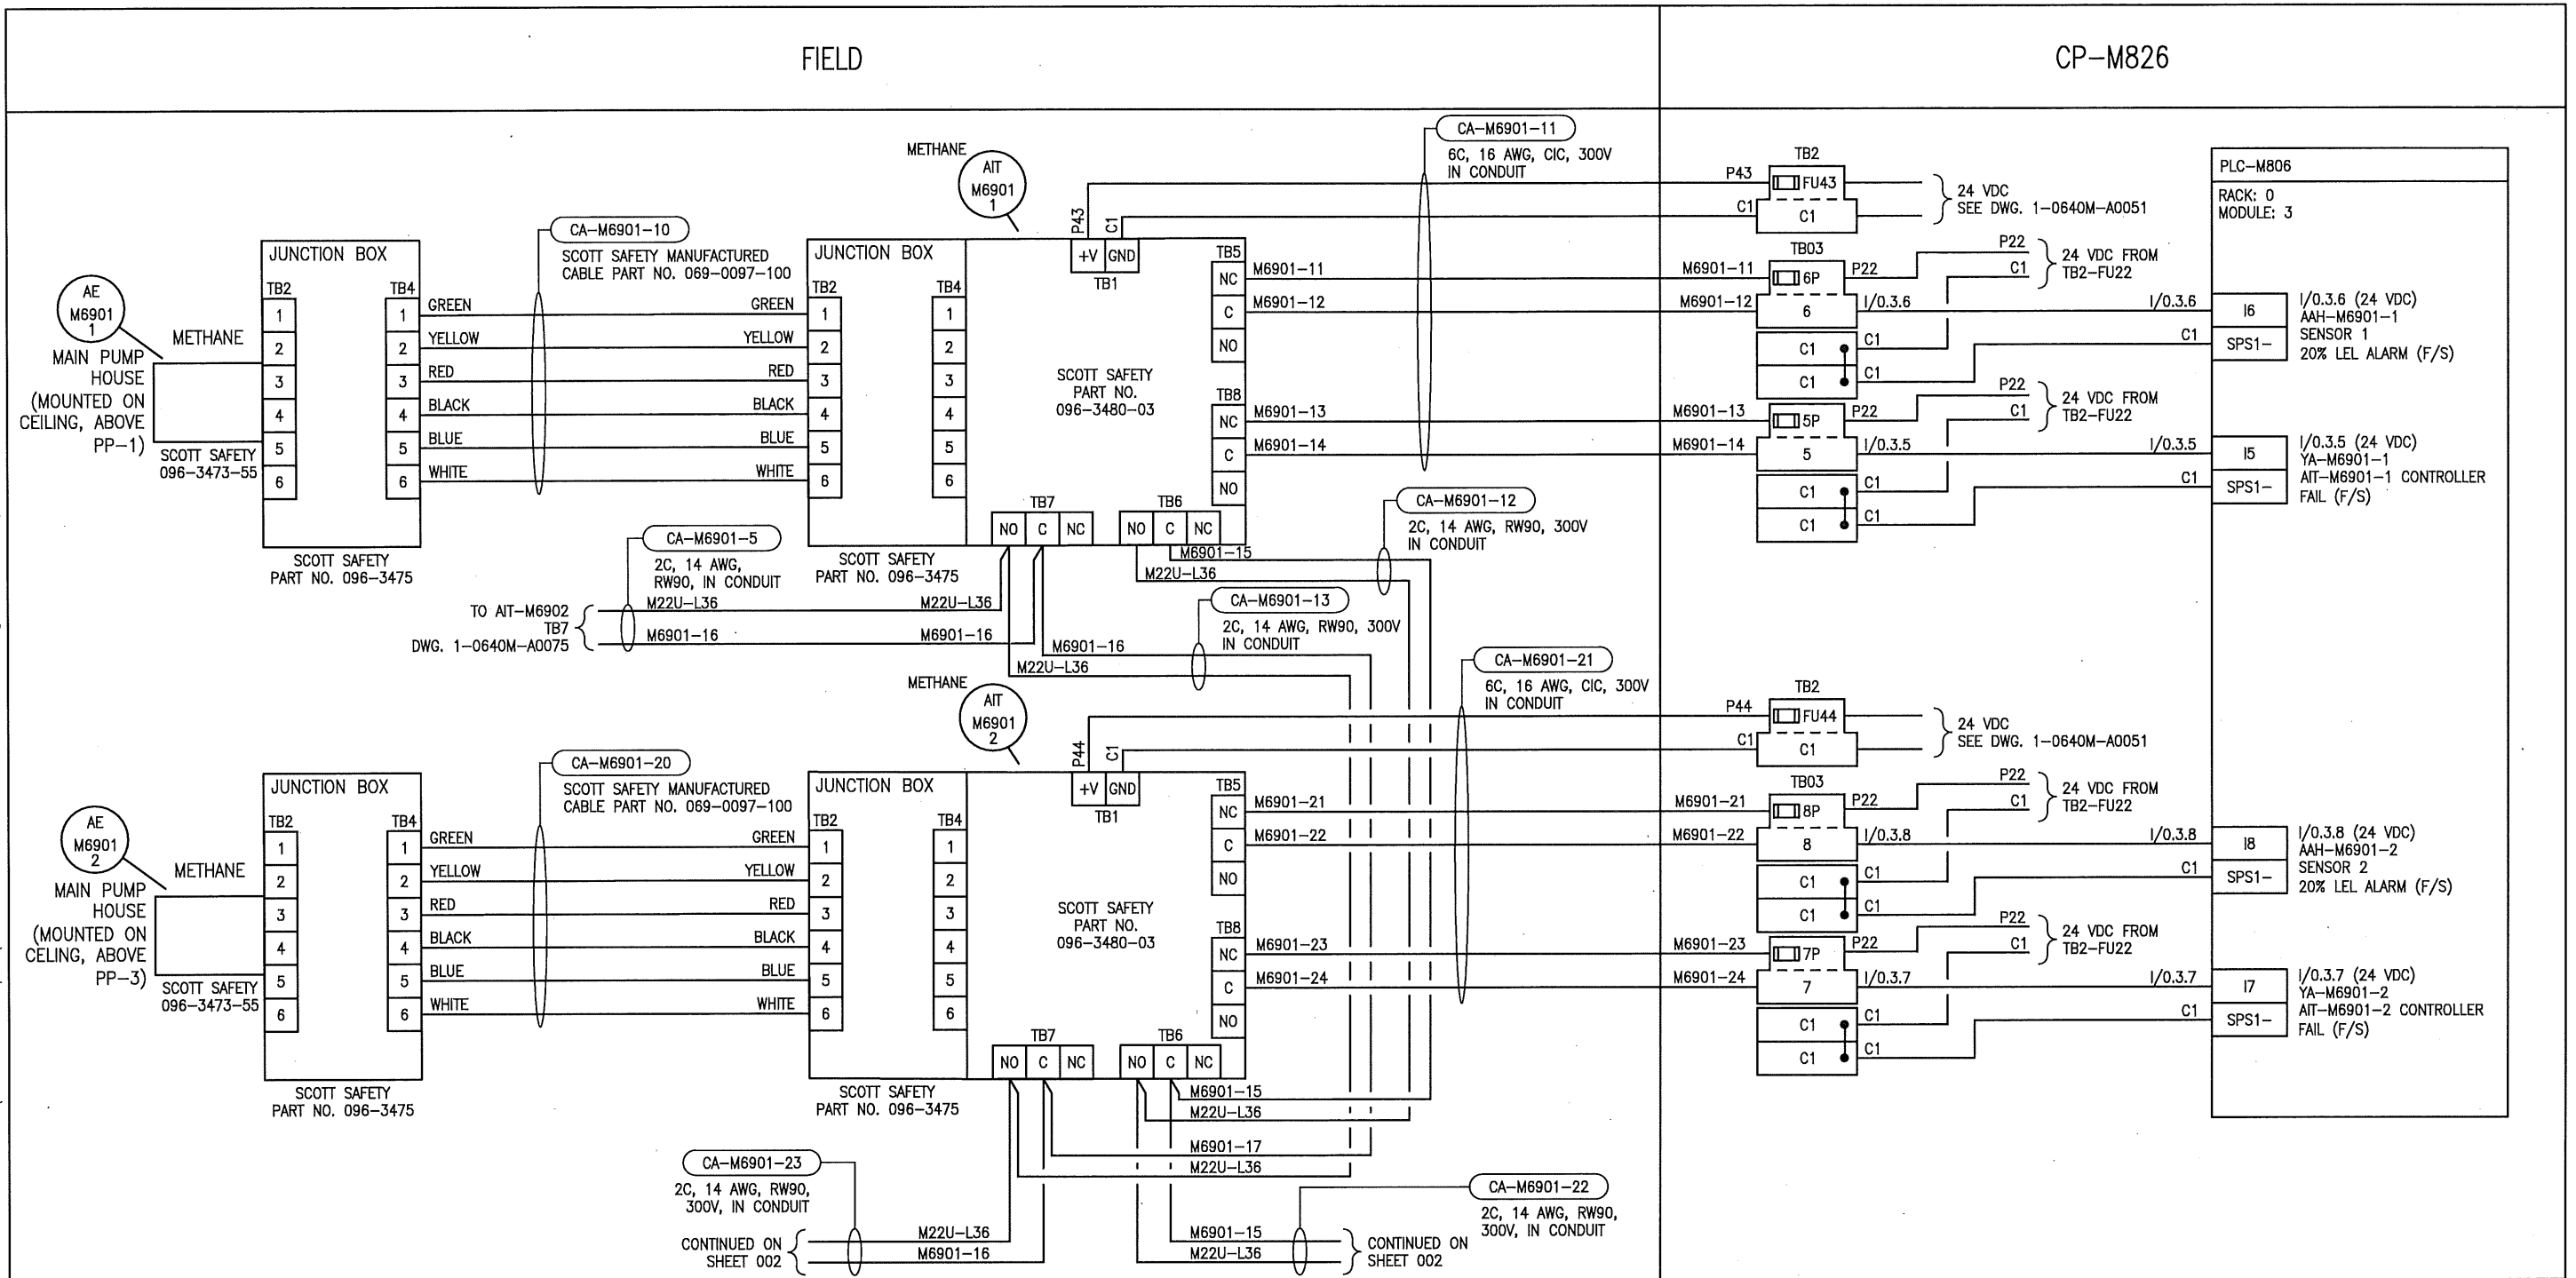

NOTES

- REFER TO MANUFACTURER'S SHOP DRAWINGS TO VERIFY WIRING. ELECTRICAL CONTRACTOR TO PROVIDE ANY ADDITIONAL ACCESSORIES IN ORDER TO COMPLETE DESIGN.
- ELECTRICAL CONTRACTOR TO PROVIDE ANY ADDITIONAL DEVICES NEEDED TO COMPLETE SYSTEM DESIGN.


ASSOCIATED REFERENCE DRAWINGS:
 1-0640M-A0048
 1-0640M-A0051
 1-0640M-A0052

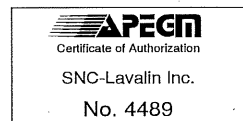

SNC-LAVALIN INC.
 148 Nature Park Way
 Winnipeg, MB, Canada R3P 0X7
 204-786-8080

DESIGNED BY: V. ELIMBAN	CHECKED BY: B. CLEVEN
DRAWN BY: C. DUBON	APPROVED BY: D. BECKER
SCALE: N.T.S.	DATE: 2019/05/15
ISSUED FOR CONSTRUCTION	
BY: A. WEISS	DATE: 2019/10/18
CONSULTANT NO.:	

ENGINEER'S SEAL

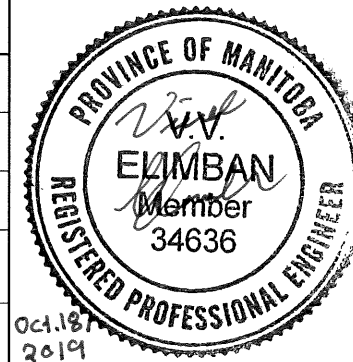

THE CITY OF WINNIPEG
 WATER AND WASTE DEPARTMENT

MCPHILLIPS PUMPING STATION

LOOP DIAGRAM
 AIT-M6901-1, AIT-M6901-2, AIT-M6901-3
 METHANE LEL DETECTION - MAIN PUMP HOUSE

CITY DRAWING NUMBER 1-0640M-A0074	SHEET 001	REV. 00	SIZE B
---	---------------------	-------------------	------------------

00	ISSUED FOR TENDER AND CONSTRUCTION	2019/10/18	VE	BC
NO.	REVISIONS	DATE	DESIGN	CHECK