



TYPICAL HOUSEKEEPING PAD SCALE 3/4"=1'-0"




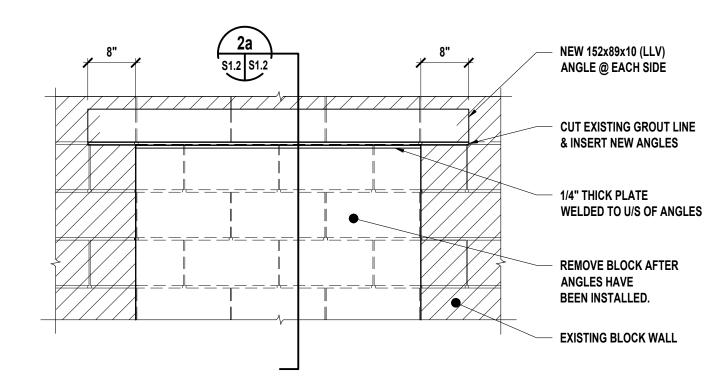

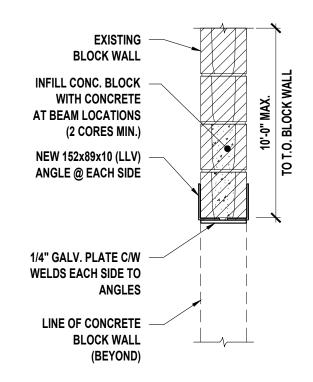

SECTION THROUGH NEW OPENING SCALE 3/4"=1'-0"


- SITE CONFIRM BLOCK WALL THICKNESS & REPORT TO ENGINEER IF CURRENT ANGLE LEGS ARE TOO LARGE. (TYP.)

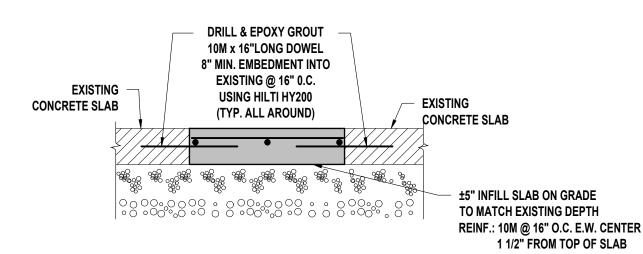


TYPICAL SLAB INFILL DETAIL


SCALE: 3/4"=1'-0"


- SEE ARCHITECTURAL, MECHANICAL, & ELECTRICAL DRAWINGS FOR LOCATIONS OF FLOOR DUCTS, TRENCH DRAWINGS AND UNDER SLAB SERVICES BELOW CONCRETE SLABS.

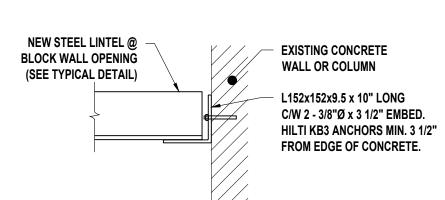


TYPICAL LINTEL SUPPORT AT CONCRETE WALL OR COLUMN SCALE: 1"=1'-0"

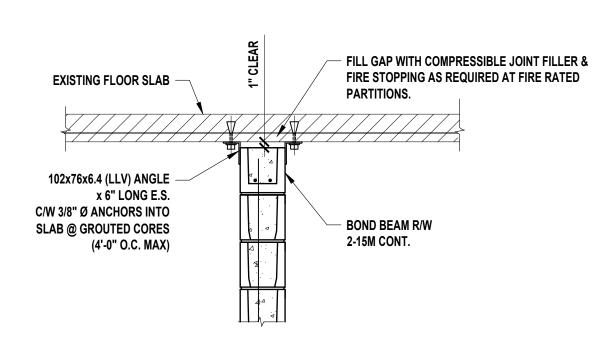

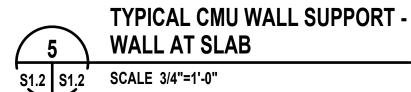


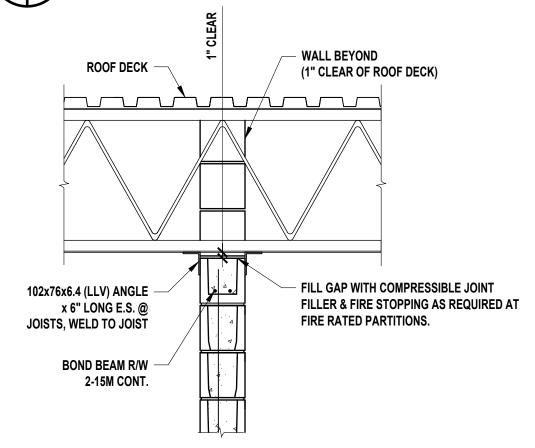




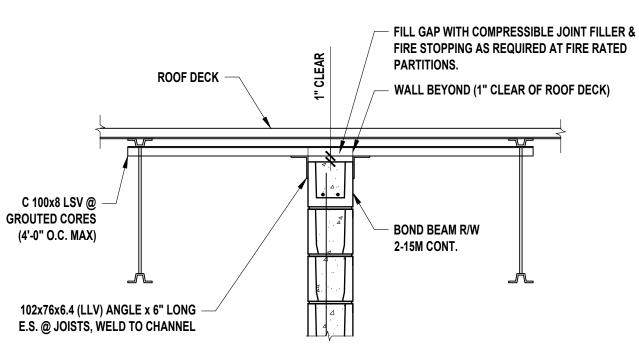




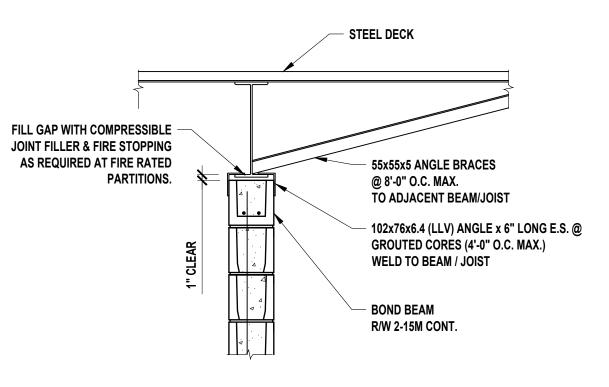




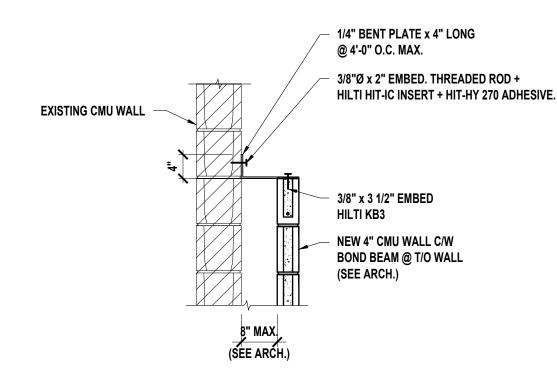


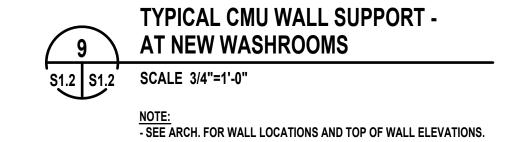




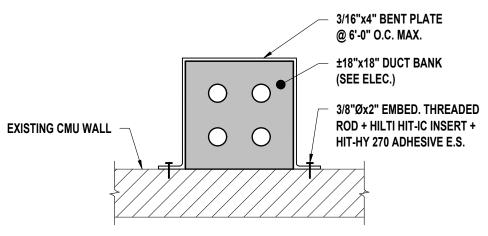




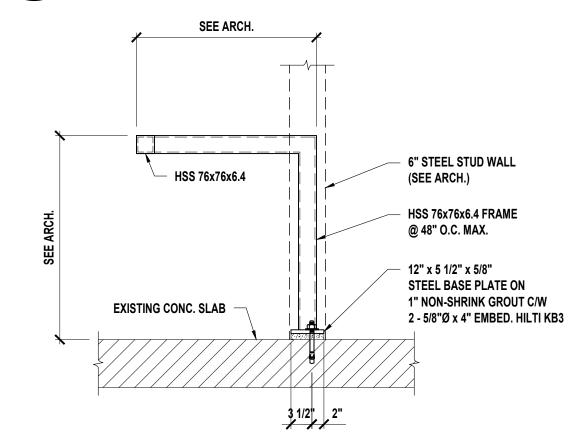



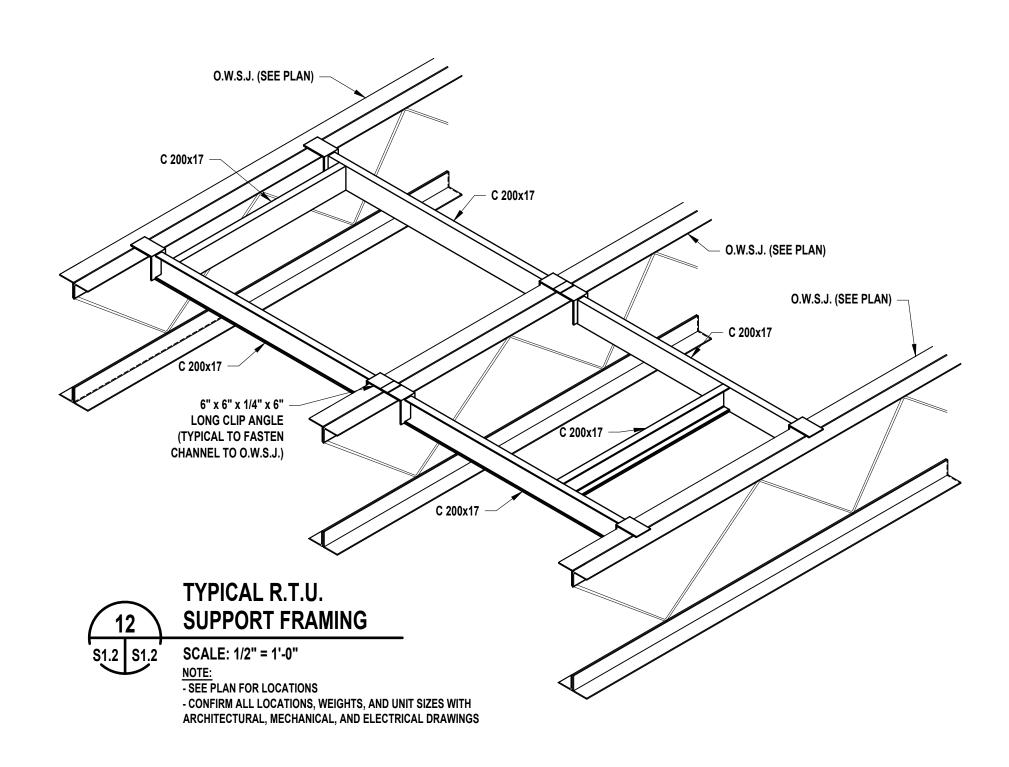




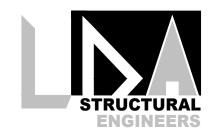

Lavergne Draward & Associates Inc. 200-193 Dumoulin Street Winnipeg, Manitoba R2H 0E4 Tel: (204)947-2222 (204)947-2522 Fax: E-mail: general@ldaeng.ca Web: www.ldaeng.ca Project Number: 16267

The City of Winnipeg 185 King Street Winnipeg, MB R3B 1J1

Rev. No.	Date	Revision Notes
0	2019.11.06	ISSUED FOR CONSTRUCTION

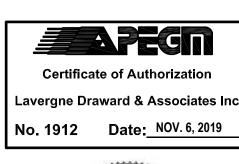



This drawing must not be scaled. The contractors shall verify all dimensions and other data on site prior to commencement of work. Discrepancies, errors, and omissions are to be reported to Public City Architecture Inc. prior to proceeding with the Work. Drawings and specifications as instruments of service are the property of Public City Architecture Inc.; the copyright in the same being reserved. No reproduction or revision to these drawings may

be made without the permission of Public City Architecture Inc., and when made, must bear their name. All prints to be returned to Public City Architecture Inc. upon request.

St. James Civic Centre

2055 Ness Avenue Drawing

TYPICAL DETAILS

Drawn By: Tender No.: 1176-2019 As Noted 11/06/2019

S1.2