
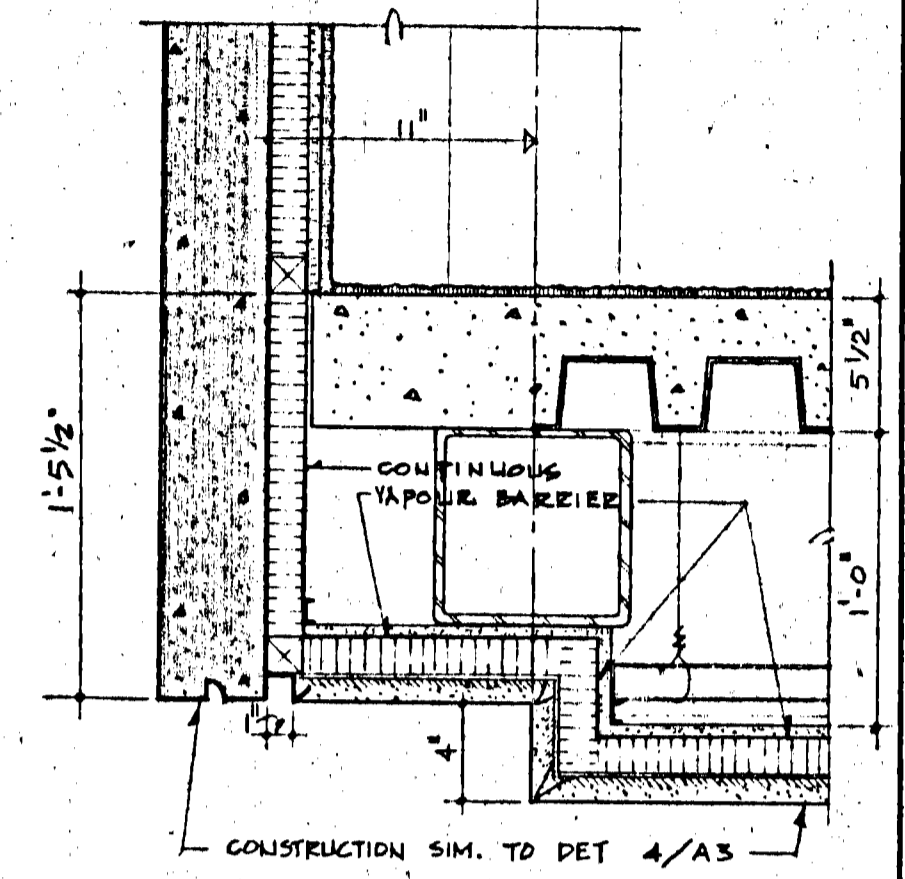
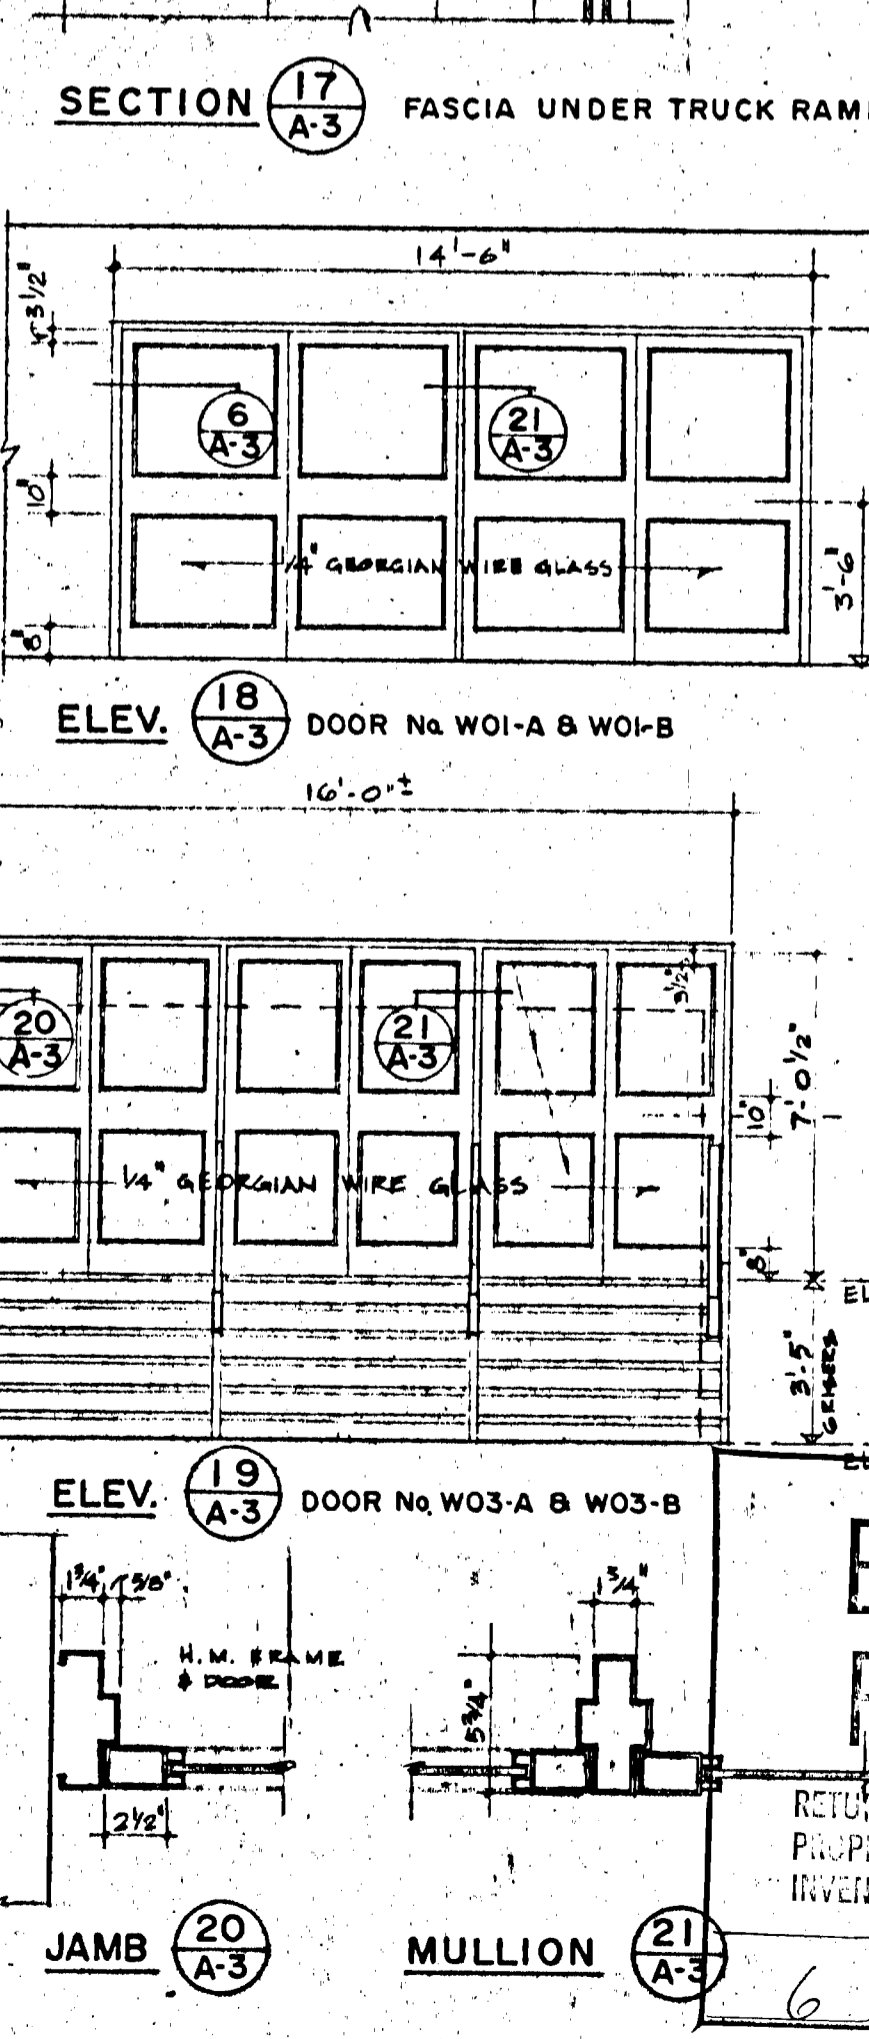
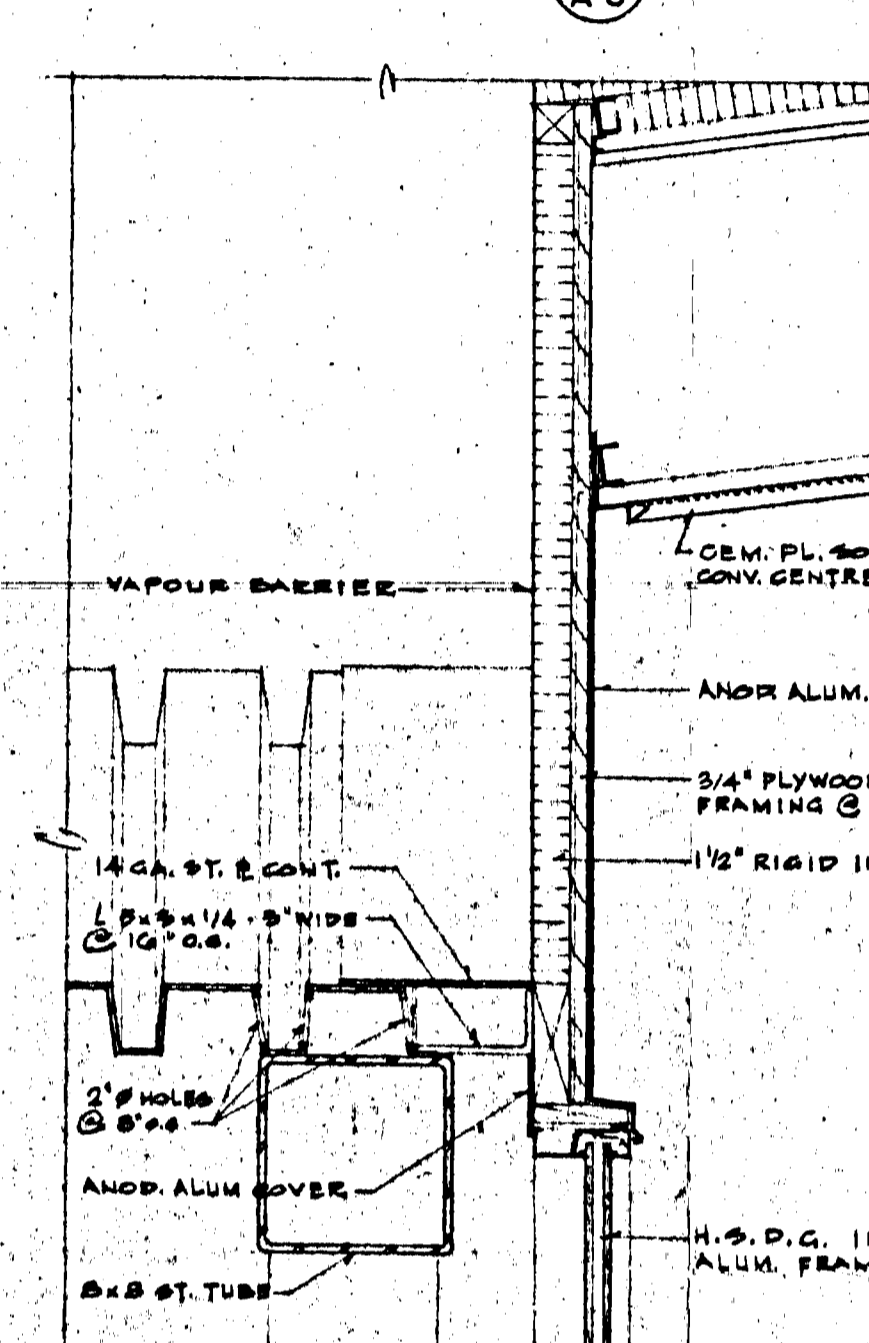
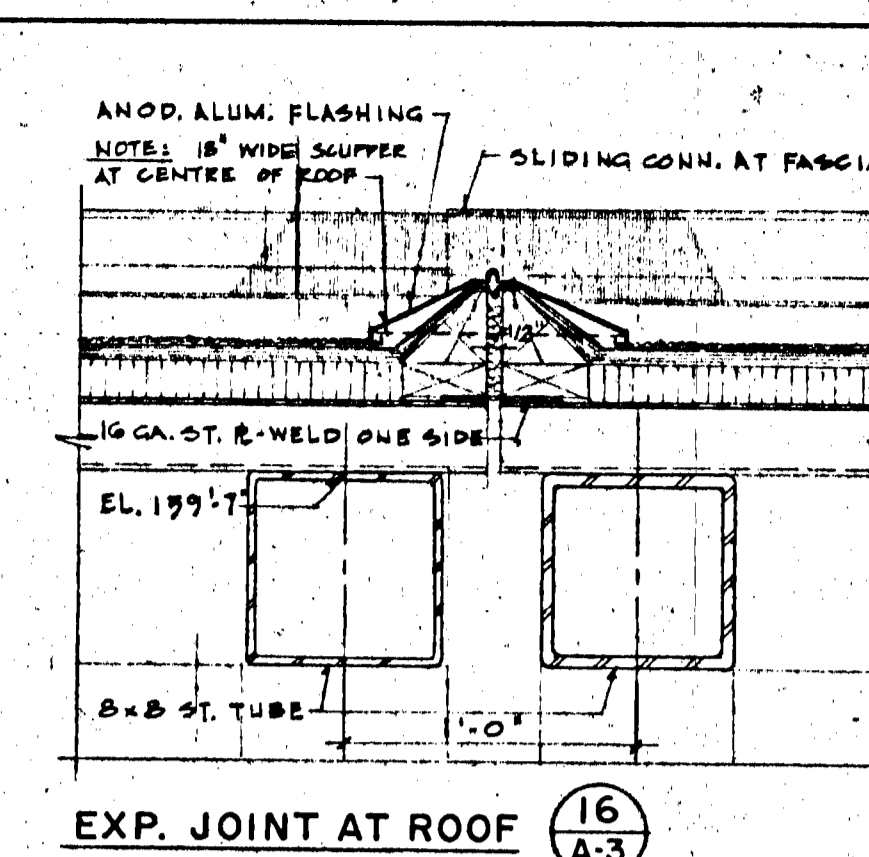
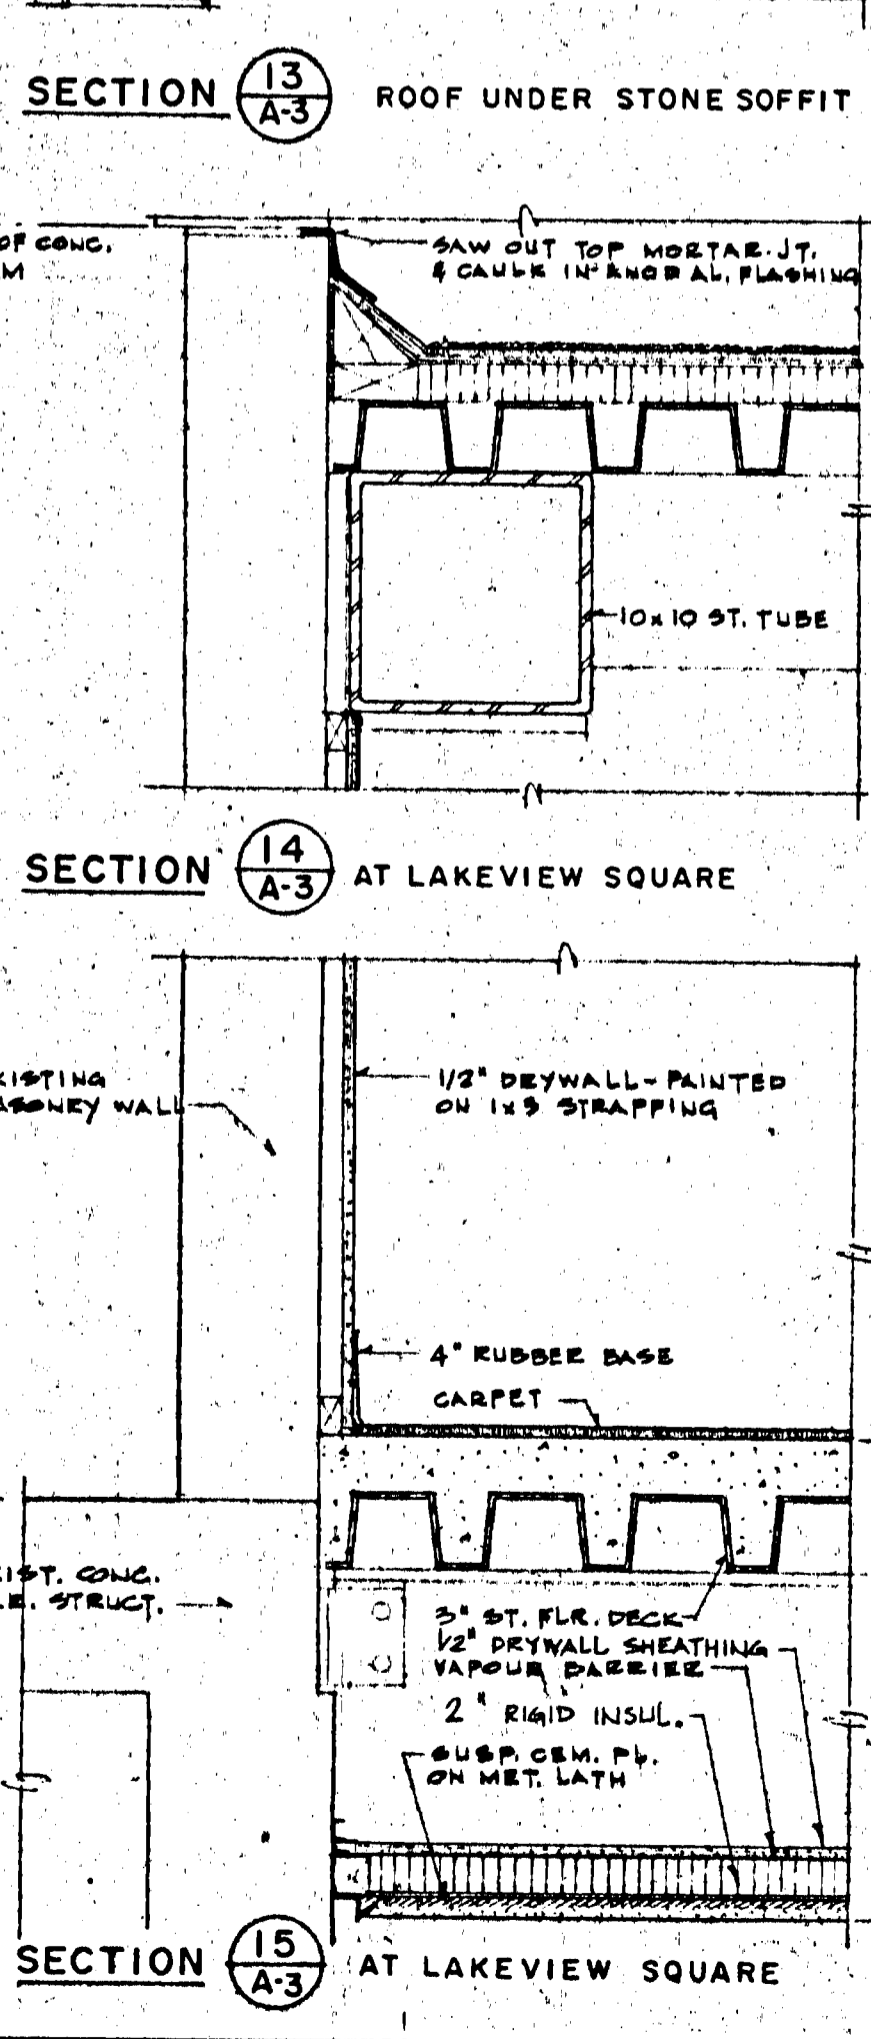
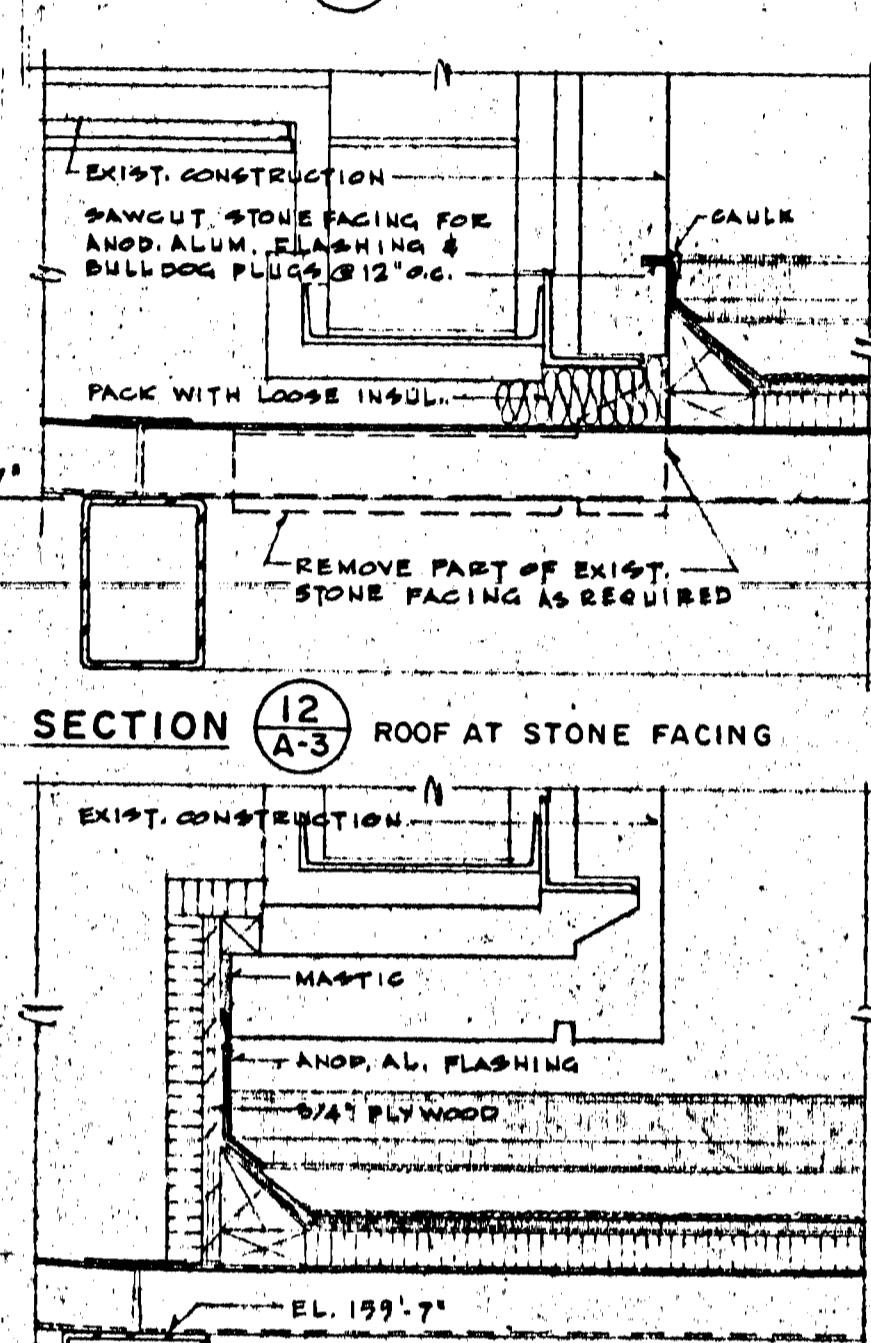
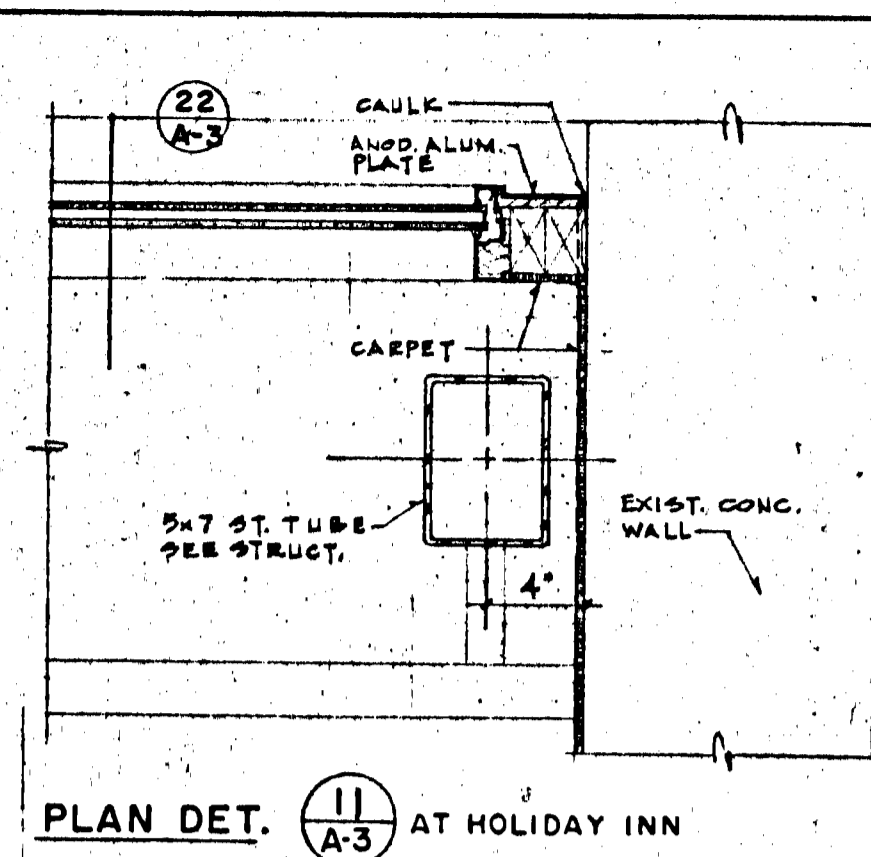
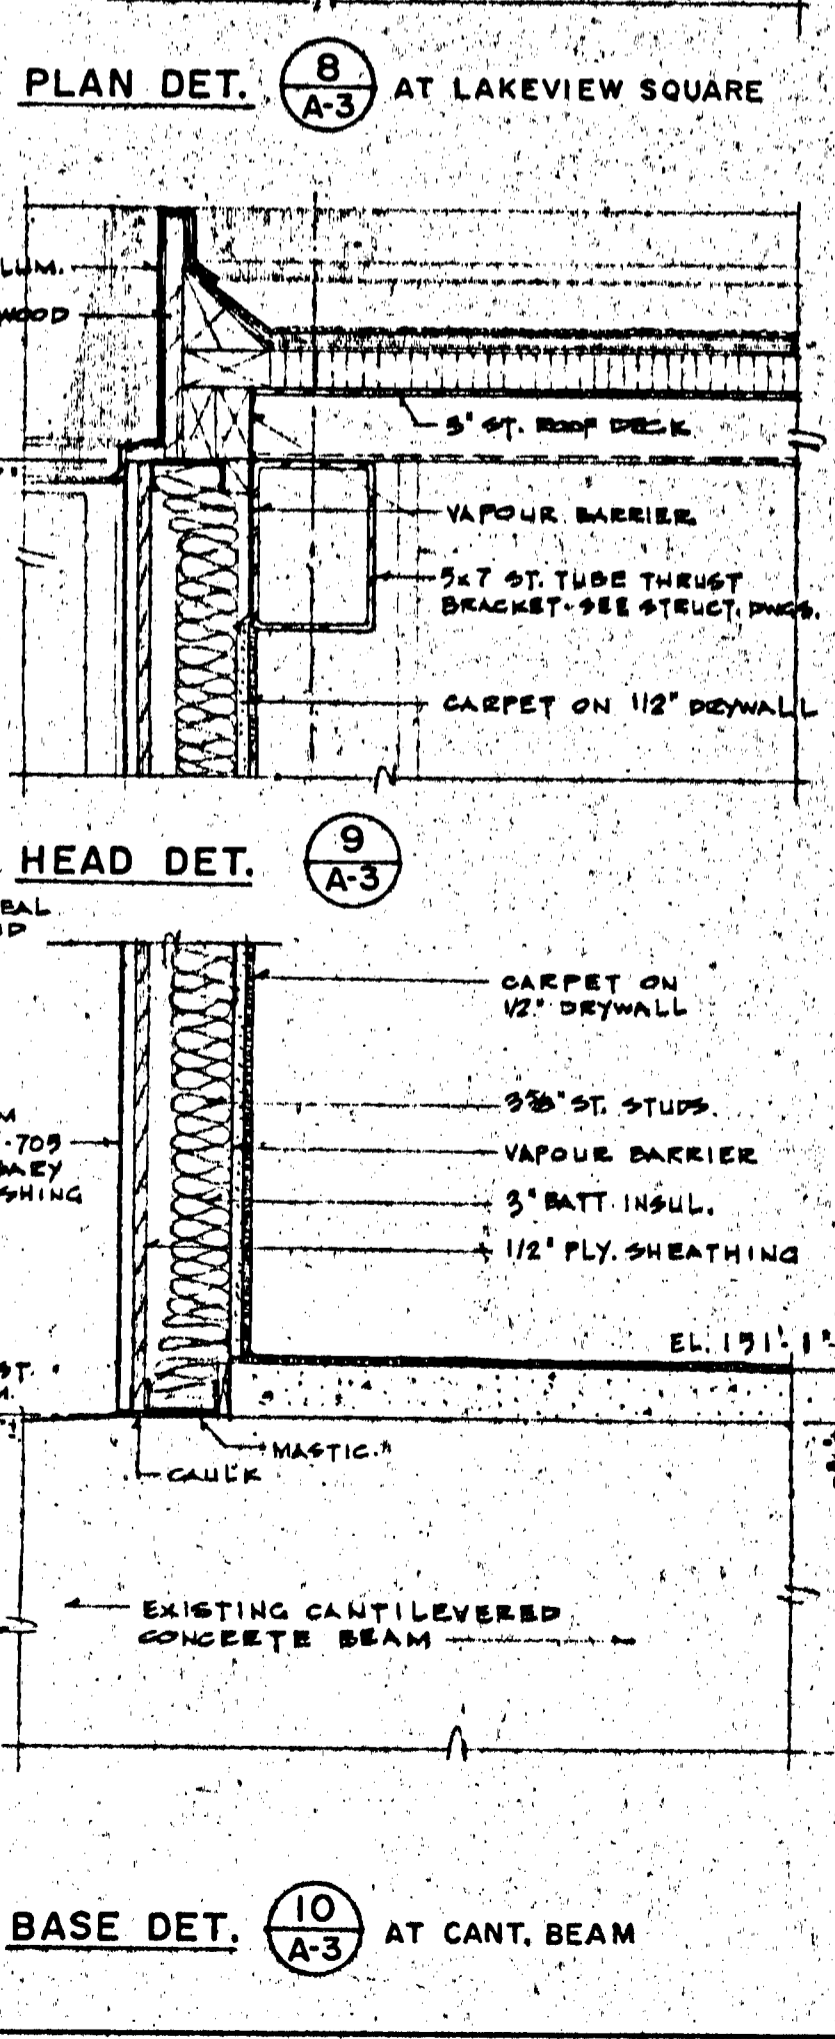
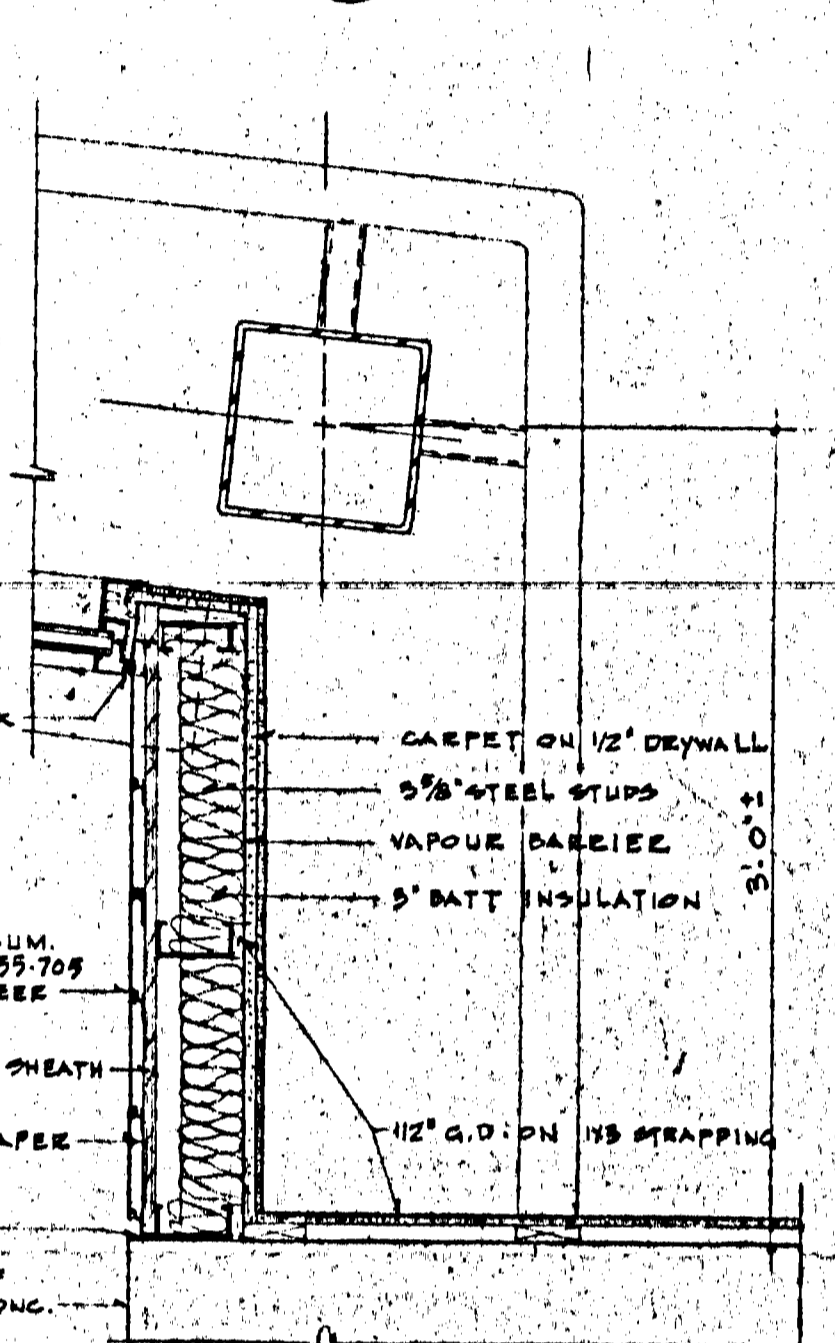
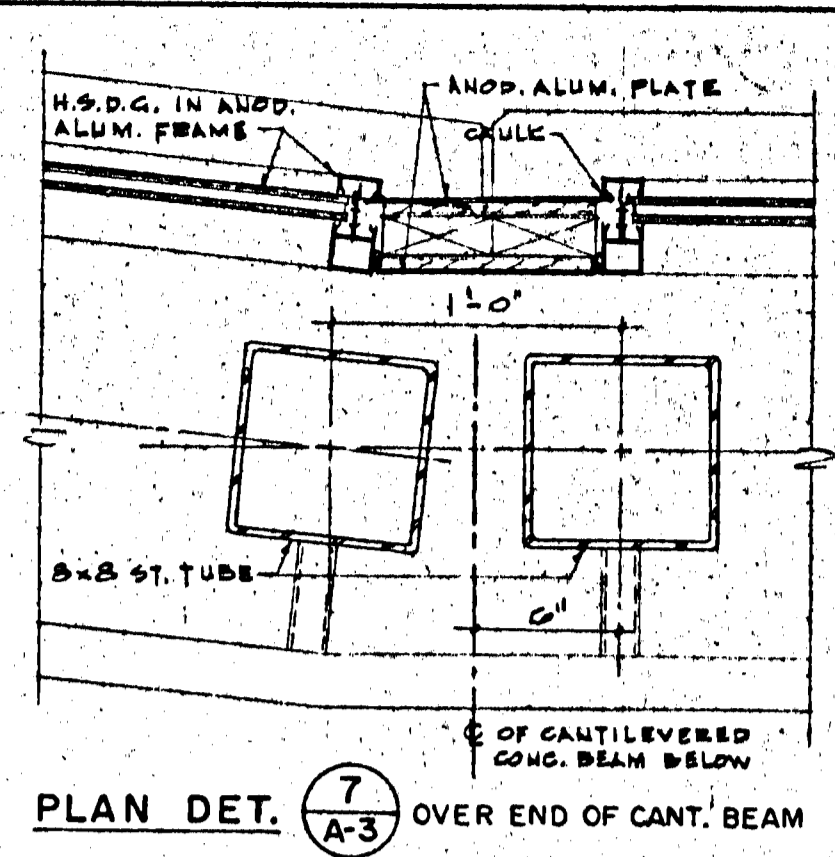
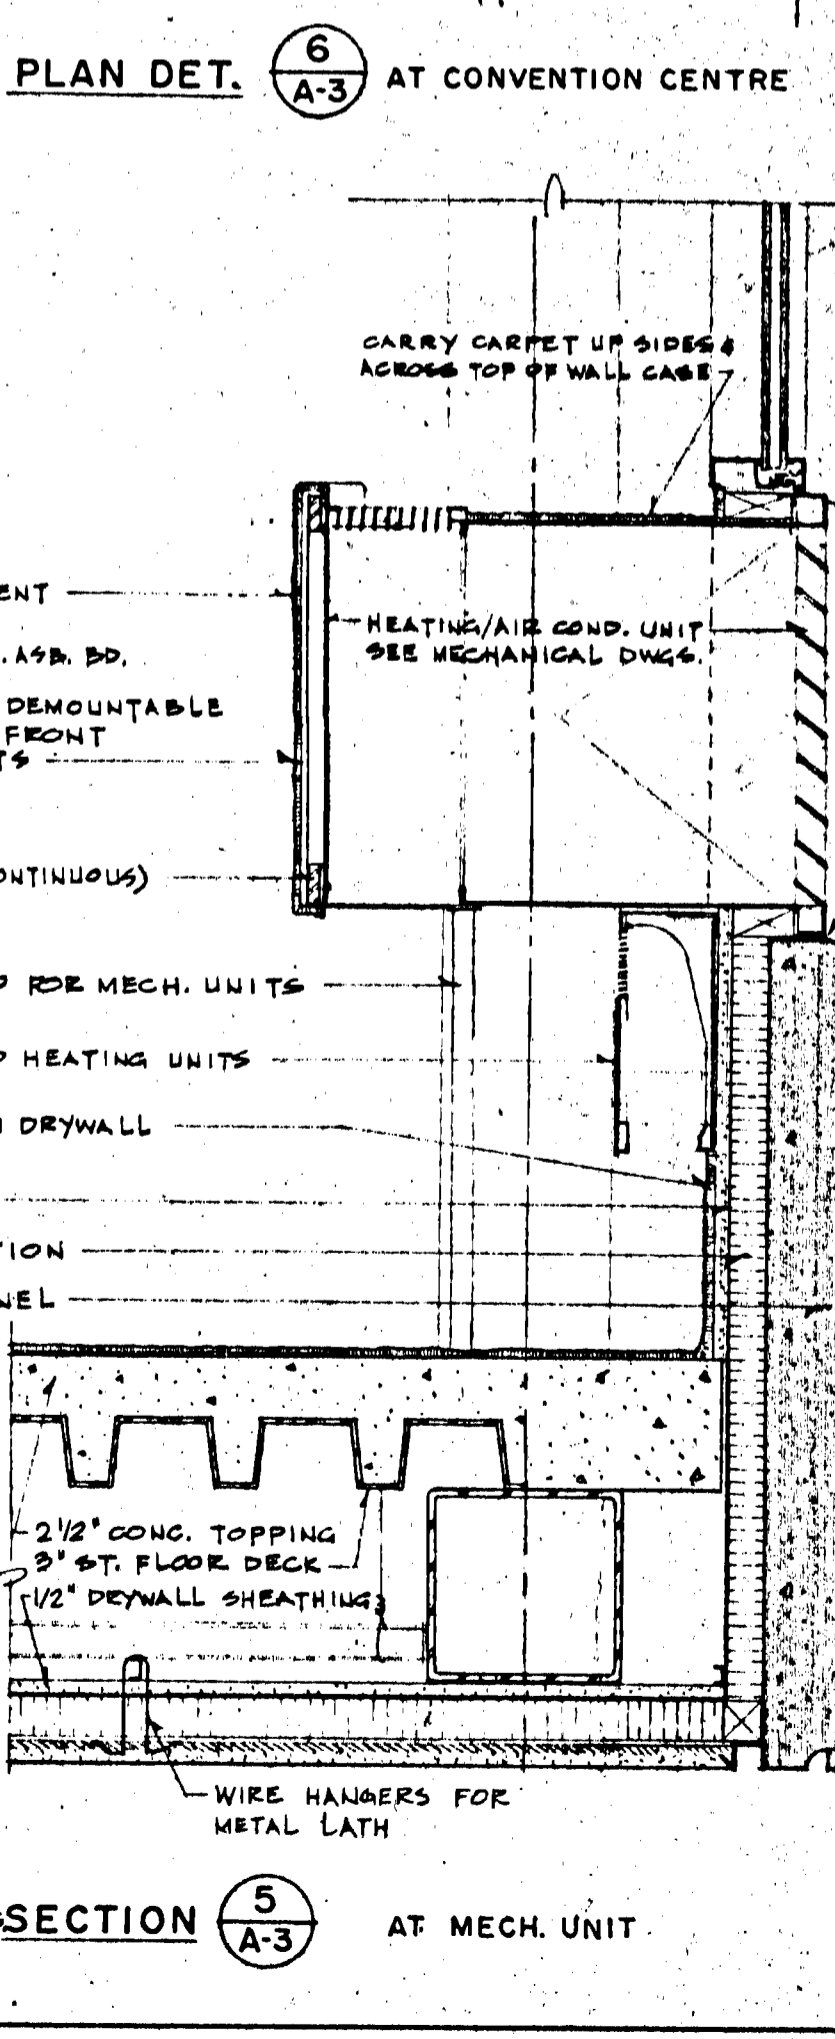
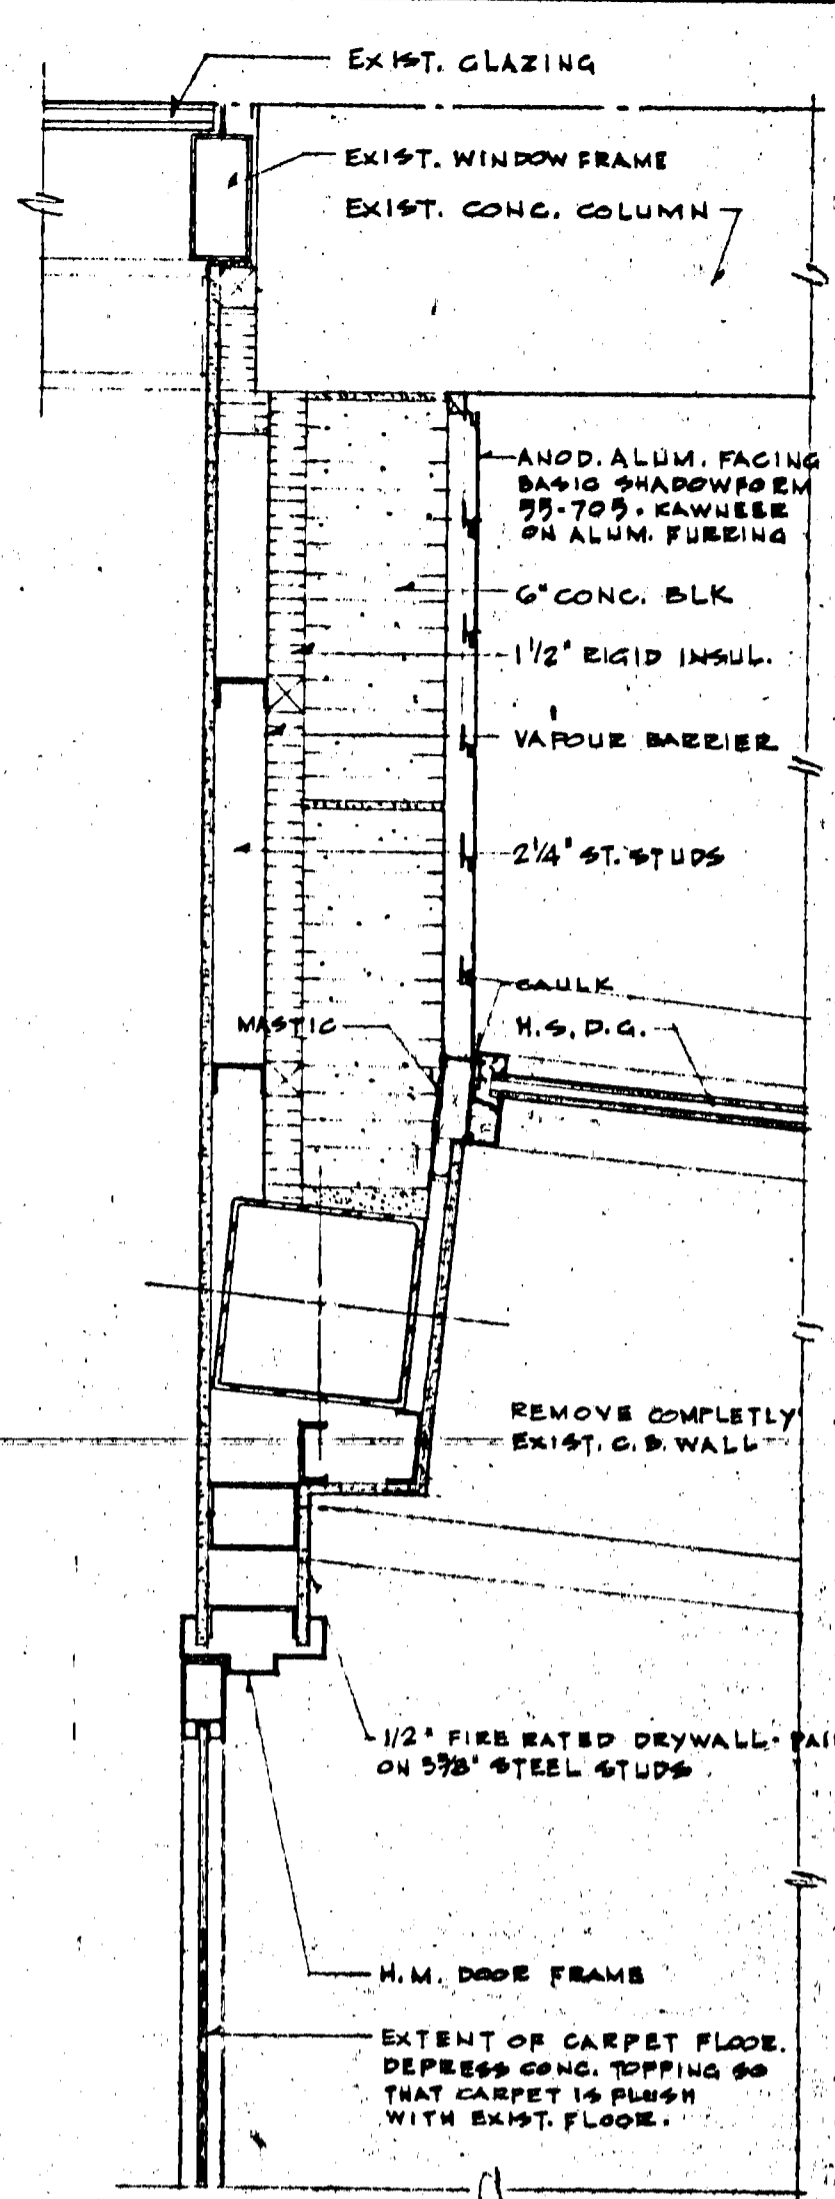
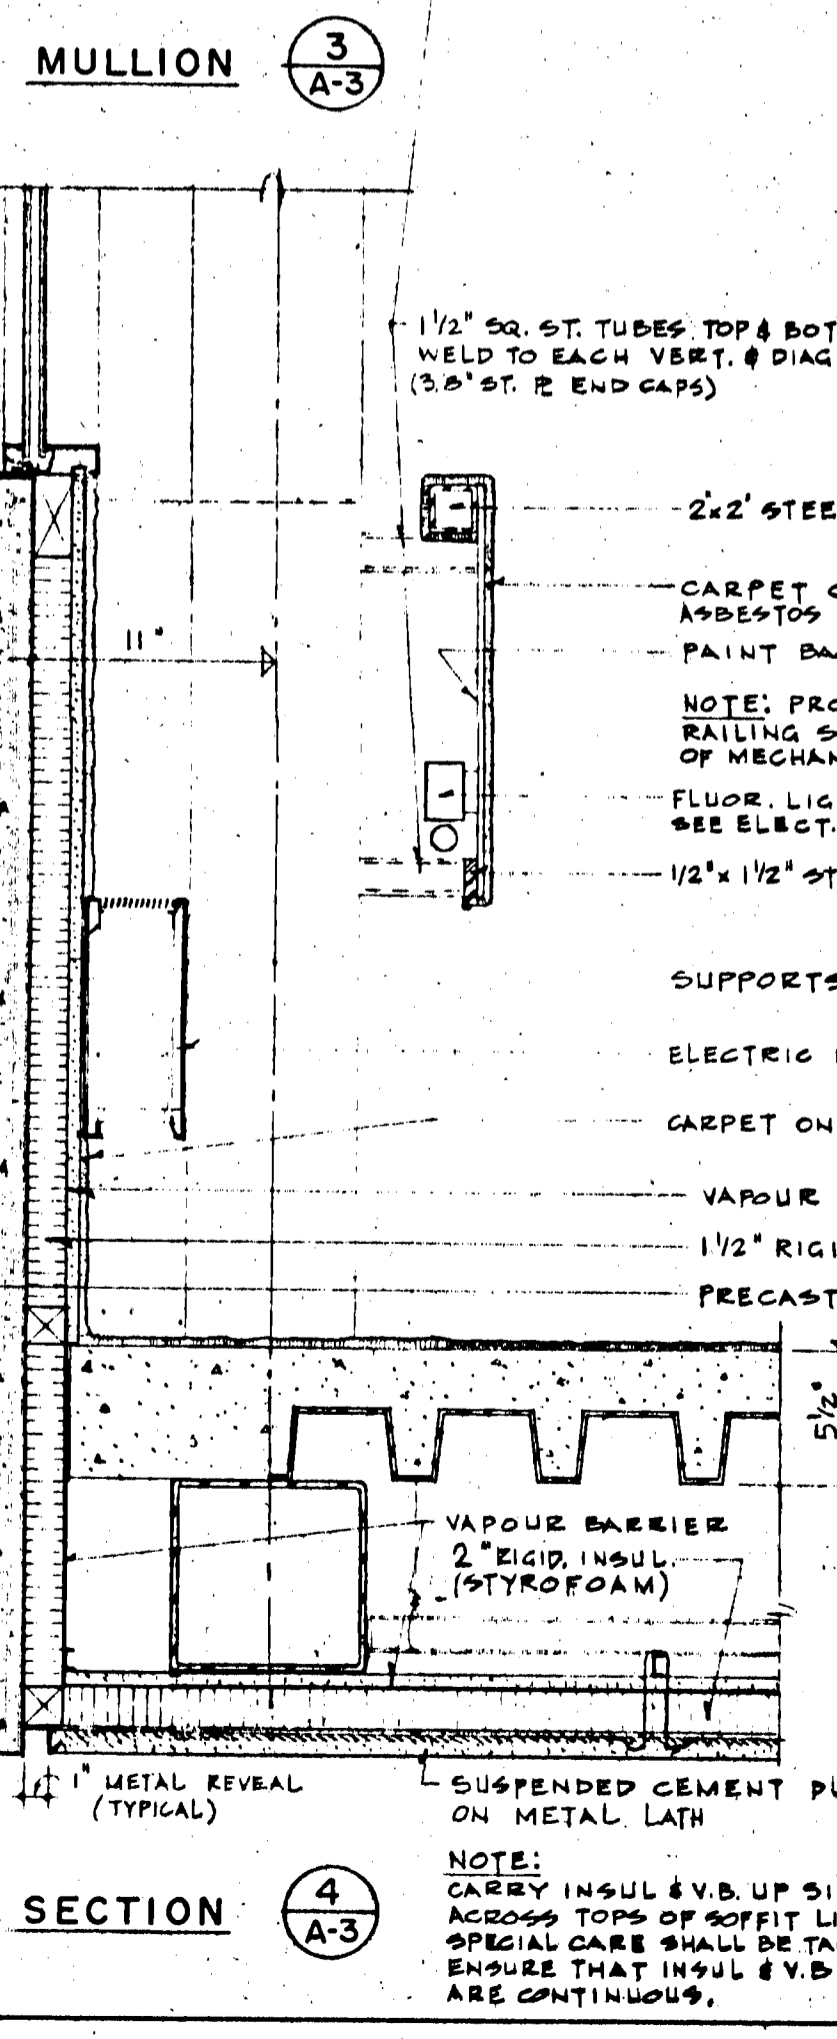
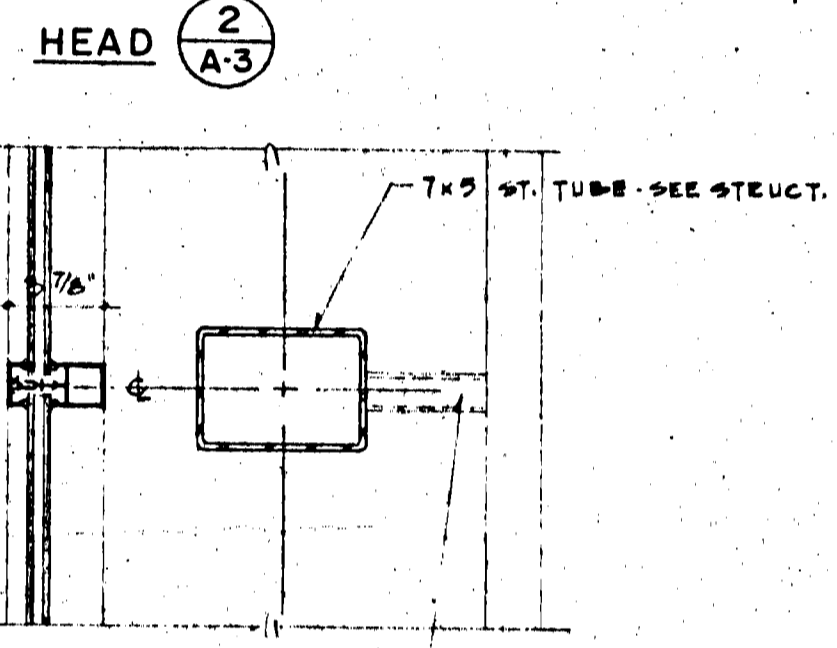
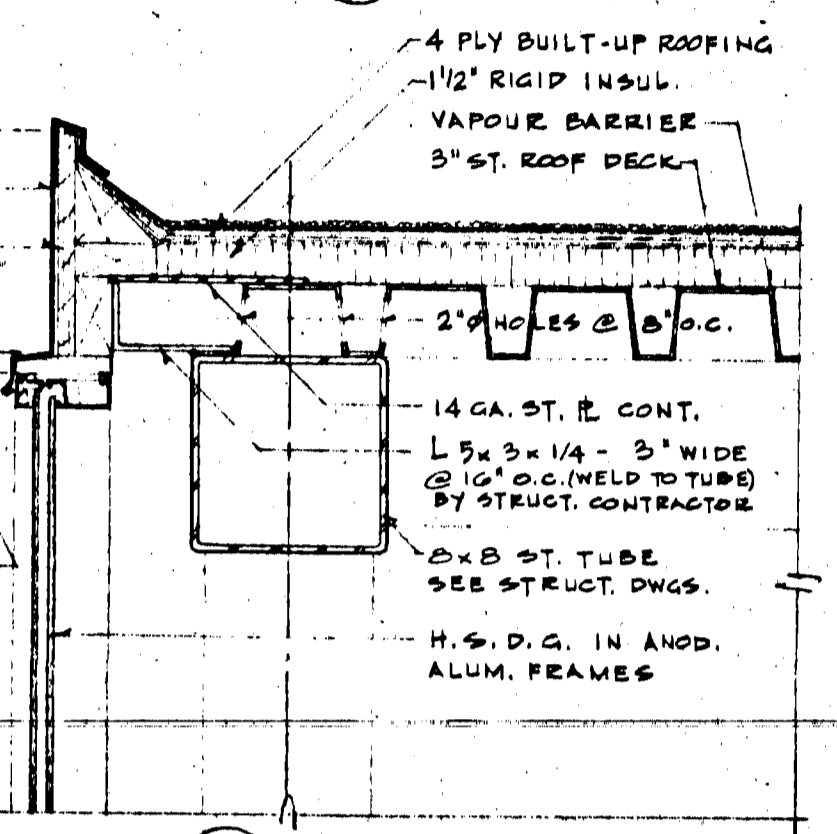


**NOTES:**  
 PAINT ALL EXPOSED STEEL  
 ALL H.S.D.G. (1") TO BE HEAT ABSORBING  
 GRAY GLASS.  
 ALL ALUMINIUM TO BE MEDIUM BRONZE  
 ANODIZED #28

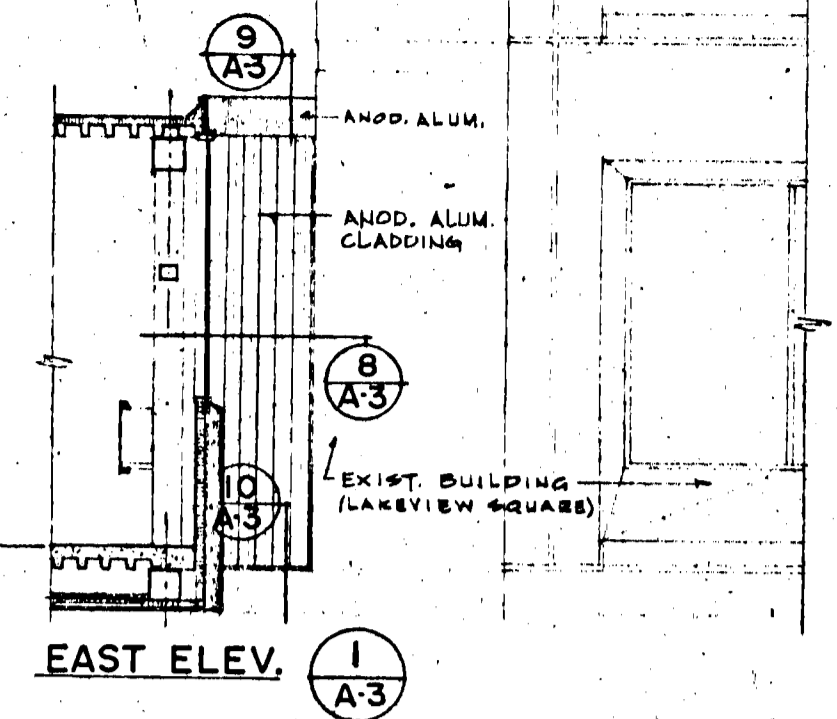

DATE	DR	REVISION

THIS DRAWING MUST NOT BE SCALED.  
 THE GENERAL CONTRACTOR SHALL VERIFY ALL DIMENSIONS, DATUMS AND LEVELS PRIOR TO COMMENCEMENT OF WORK. ALL ERRORS AND OMISSIONS TO BE REPORTED IMMEDIATELY TO THE ARCHITECT.  
 VARIATIONS & MODIFICATIONS TO WORK SHOWN ON THESE DRAWINGS SHALL NOT BE CARRIED OUT WITHOUT WRITTEN PERMISSION FROM THE ARCHITECT.  
 THIS DRAWING IS THE EXCLUSIVE PROPERTY OF THE ARCHITECTS AND CAN BE REPRODUCED ONLY WITH THE PERMISSION OF THE ARCHITECTS. IN WHICH CASE THE REPRODUCTION MUST BEAR THEIR NAME AS ARCHITECTS.

**Winnipeg Architects**  
 THE 14 ARCHITECTURAL GROUP  
 THE NUMBER TEN ARCHITECTURAL GROUP  
 ARCHITECTS  
 200 West Main Street, Winnipeg, R3C 2B8  
 Telephone: (204) 944-1111

ASSOCIATE ARCHITECT  
 CONSULTING ENGINEER  
 ARCH. SEAL: PROVINCE OF MANITOBA, BLANKENHORN COOP, MANITOBA B0535, REGISTERED ARCHITECTS  
 ARCH. SEAL: PROVINCE OF MANITOBA, MICHENER, FRIESEN, KINRADE, REGISTERED ARCHITECTS

PROJECT  
**PEDESTRIAN WALKWAY N° 1**  
 FROM  
**THE WINNIPEG CONVENTION CENTRE**  
 TO  
**THE HOLIDAY INN**

SHEET TITLE  
**SECTIONS & DETAILS**  
 SCALE: 1/8" FULL SIZE

RETURN TO CIVIC PROPERTIES BUILDING INVENTORY.

AUG 08 1974

DRAWN BY D.C.	DATE	SHEET NO. A-3
CHECKED BY	PROJECT NO.	FILE NO.

**B-14**  
**FILE**  
 60811