


INSTRUMENT LOOP DIAGRAM

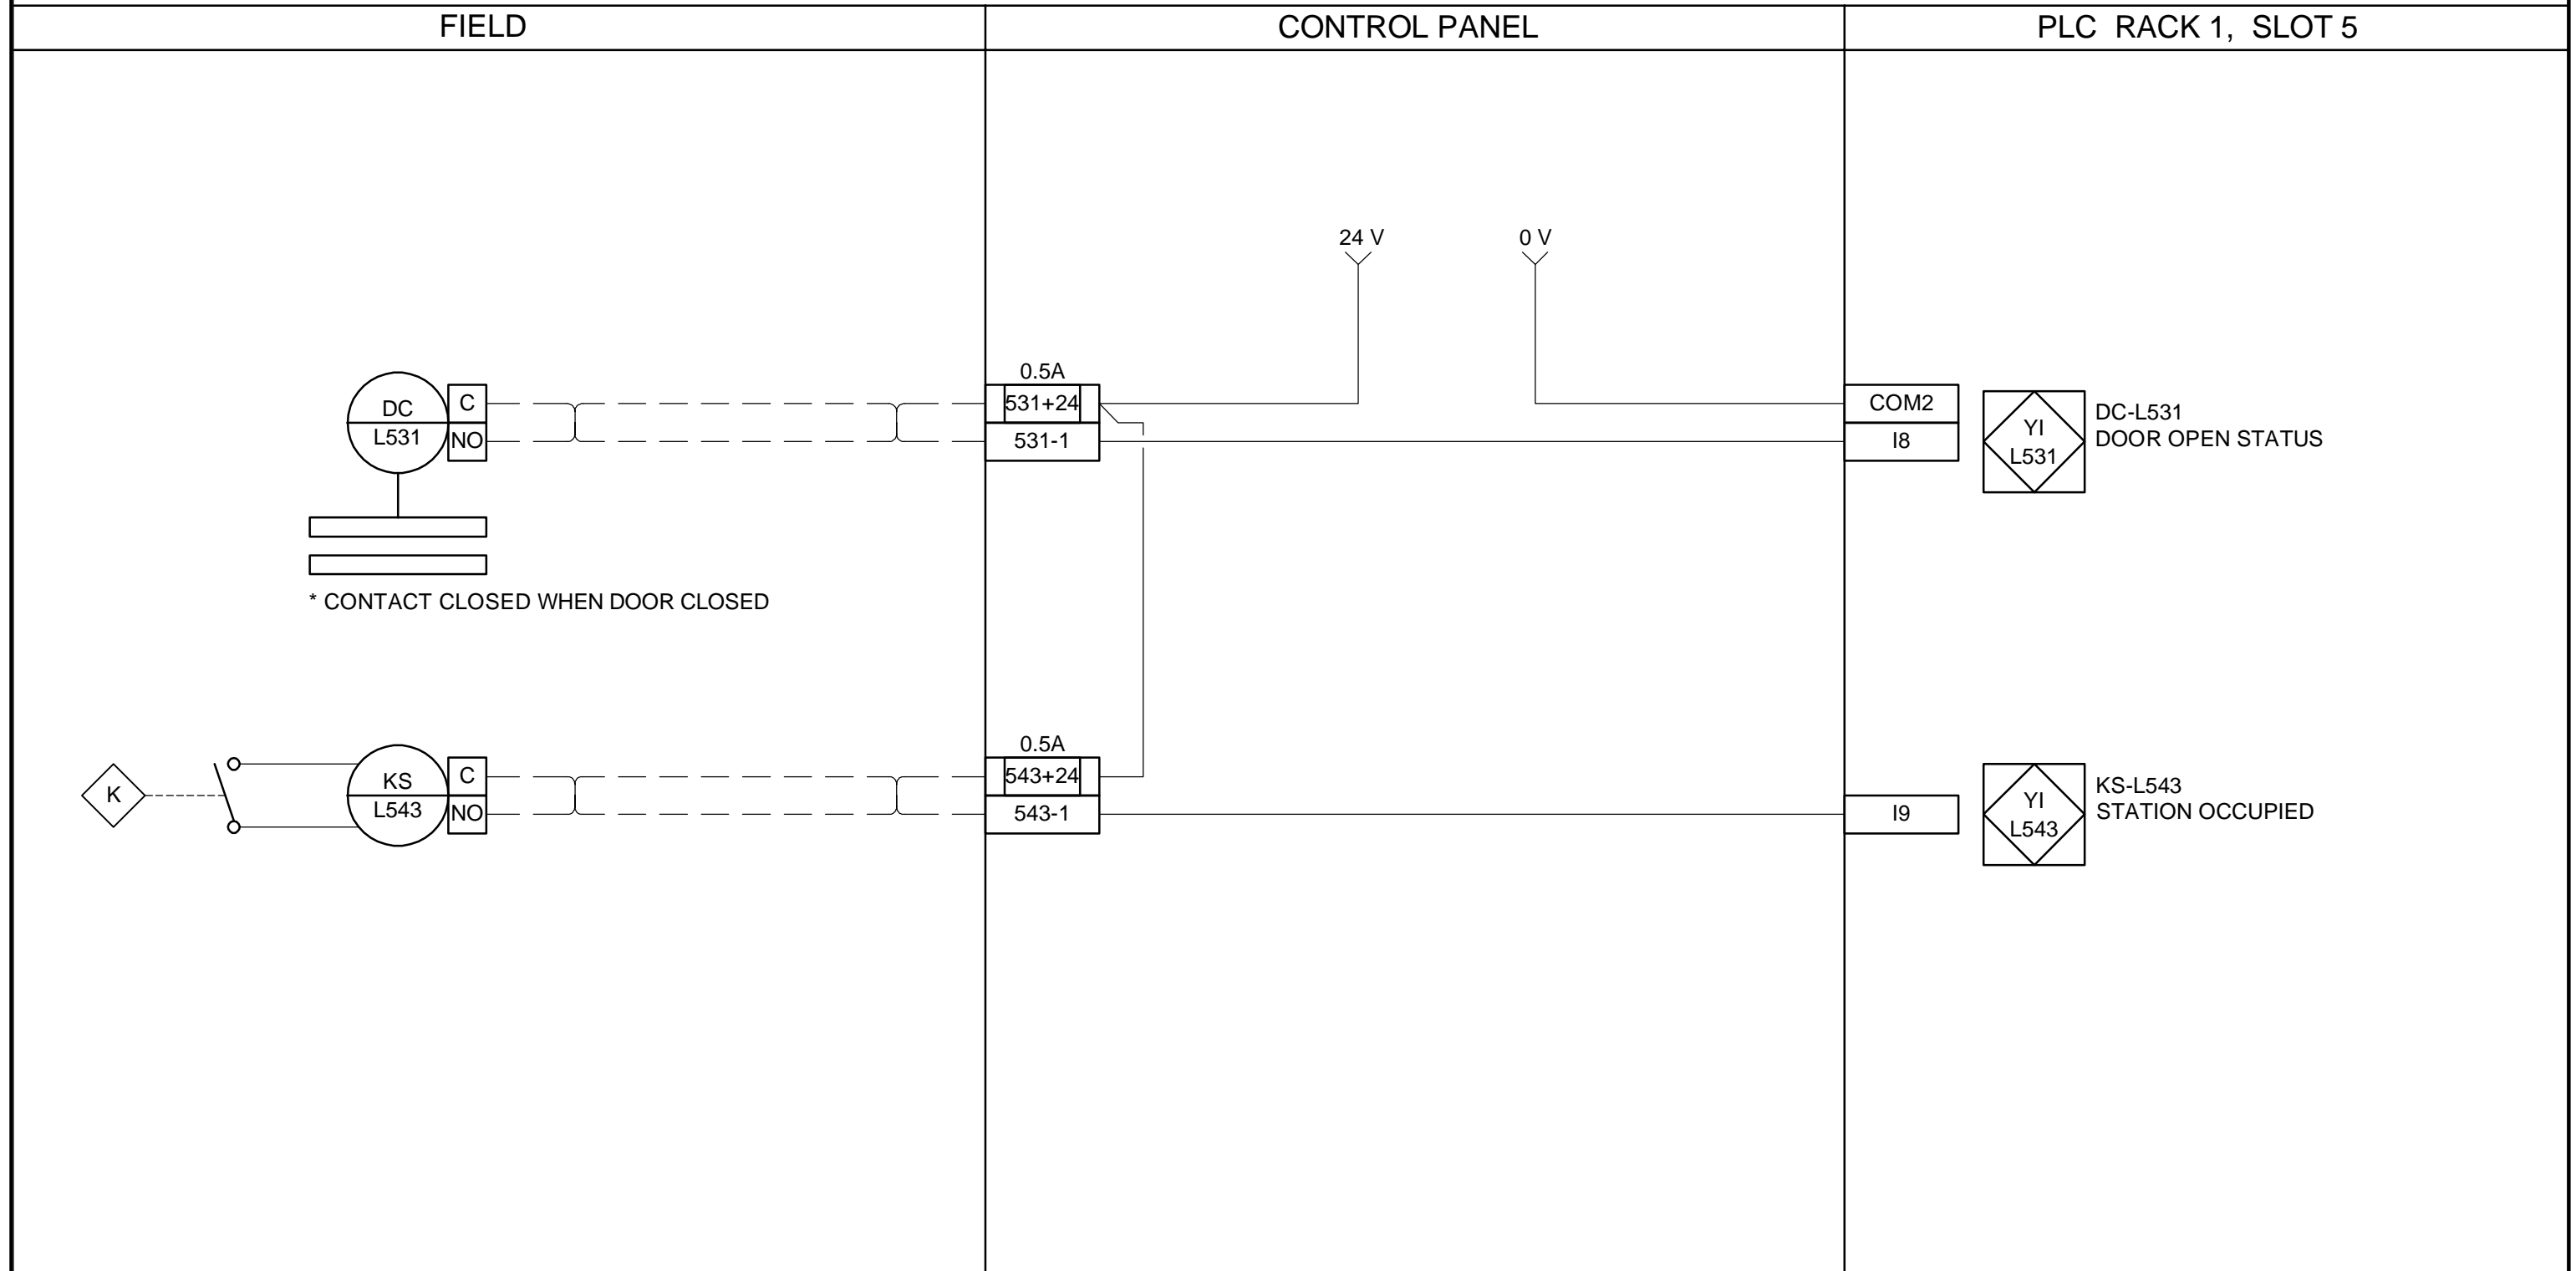

<p>PRELIMINARY ONLY NOT FOR CONSTRUCTION</p> <p>MAPEGN Certificate of Authorization Dillon Consulting Limited (MB) No. 1789 Date: _____</p>	B.M. ELEV. _____ CONSTRUCTION COMPLETION DATE: YYYY MM DD _____	<p>DILLON CONSULTING</p>	ENGINEER'S SEAL _____ CONSULTANT PROJECT NUMBER 199259	<p>THE CITY OF WINNIPEG WATER AND WASTE DEPARTMENT ENGINEERING DIVISION</p>	SHEET 08 OF 10 CONSULTANT DRAWING NUMBER L-08 CITY DRAWING NUMBER 1-0149L-E0016-001																													
	<table border="1" style="width: 100%; border-collapse: collapse;"> <thead> <tr> <th>NO.</th> <th>REVISIONS</th> <th>DATE</th> <th>BY</th> </tr> </thead> <tbody> <tr> <td>0</td> <td>ISSUED FOR ADDENDUM 3</td> <td>2019-09-30</td> <td>B.L.M.</td> </tr> </tbody> </table>		NO.		REVISIONS	DATE	BY	0	ISSUED FOR ADDENDUM 3	2019-09-30	B.L.M.	<table border="1" style="width: 100%; border-collapse: collapse;"> <tr> <td>DESIGNED BY</td> <td>CAL</td> <td>CHECKED BY</td> <td>BLM</td> </tr> <tr> <td>DRAWN BY</td> <td>SCK</td> <td>APPROVED BY</td> <td>BLM</td> </tr> <tr> <td>SCALE:</td> <td>NTS</td> <td>RELEASED FOR CONSTRUCTION</td> <td></td> </tr> <tr> <td>HORIZONTAL</td> <td></td> <td></td> <td></td> </tr> <tr> <td>VERTICAL</td> <td></td> <td></td> <td></td> </tr> <tr> <td>DATE</td> <td>2019 09 30</td> <td>DATE</td> <td></td> </tr> </table>	DESIGNED BY	CAL	CHECKED BY	BLM	DRAWN BY	SCK	APPROVED BY	BLM	SCALE:	NTS	RELEASED FOR CONSTRUCTION		HORIZONTAL				VERTICAL				DATE	2019 09 30
NO.	REVISIONS	DATE	BY																															
0	ISSUED FOR ADDENDUM 3	2019-09-30	B.L.M.																															
DESIGNED BY	CAL	CHECKED BY	BLM																															
DRAWN BY	SCK	APPROVED BY	BLM																															
SCALE:	NTS	RELEASED FOR CONSTRUCTION																																
HORIZONTAL																																		
VERTICAL																																		
DATE	2019 09 30	DATE																																