


INSTRUMENT LOOP DIAGRAM

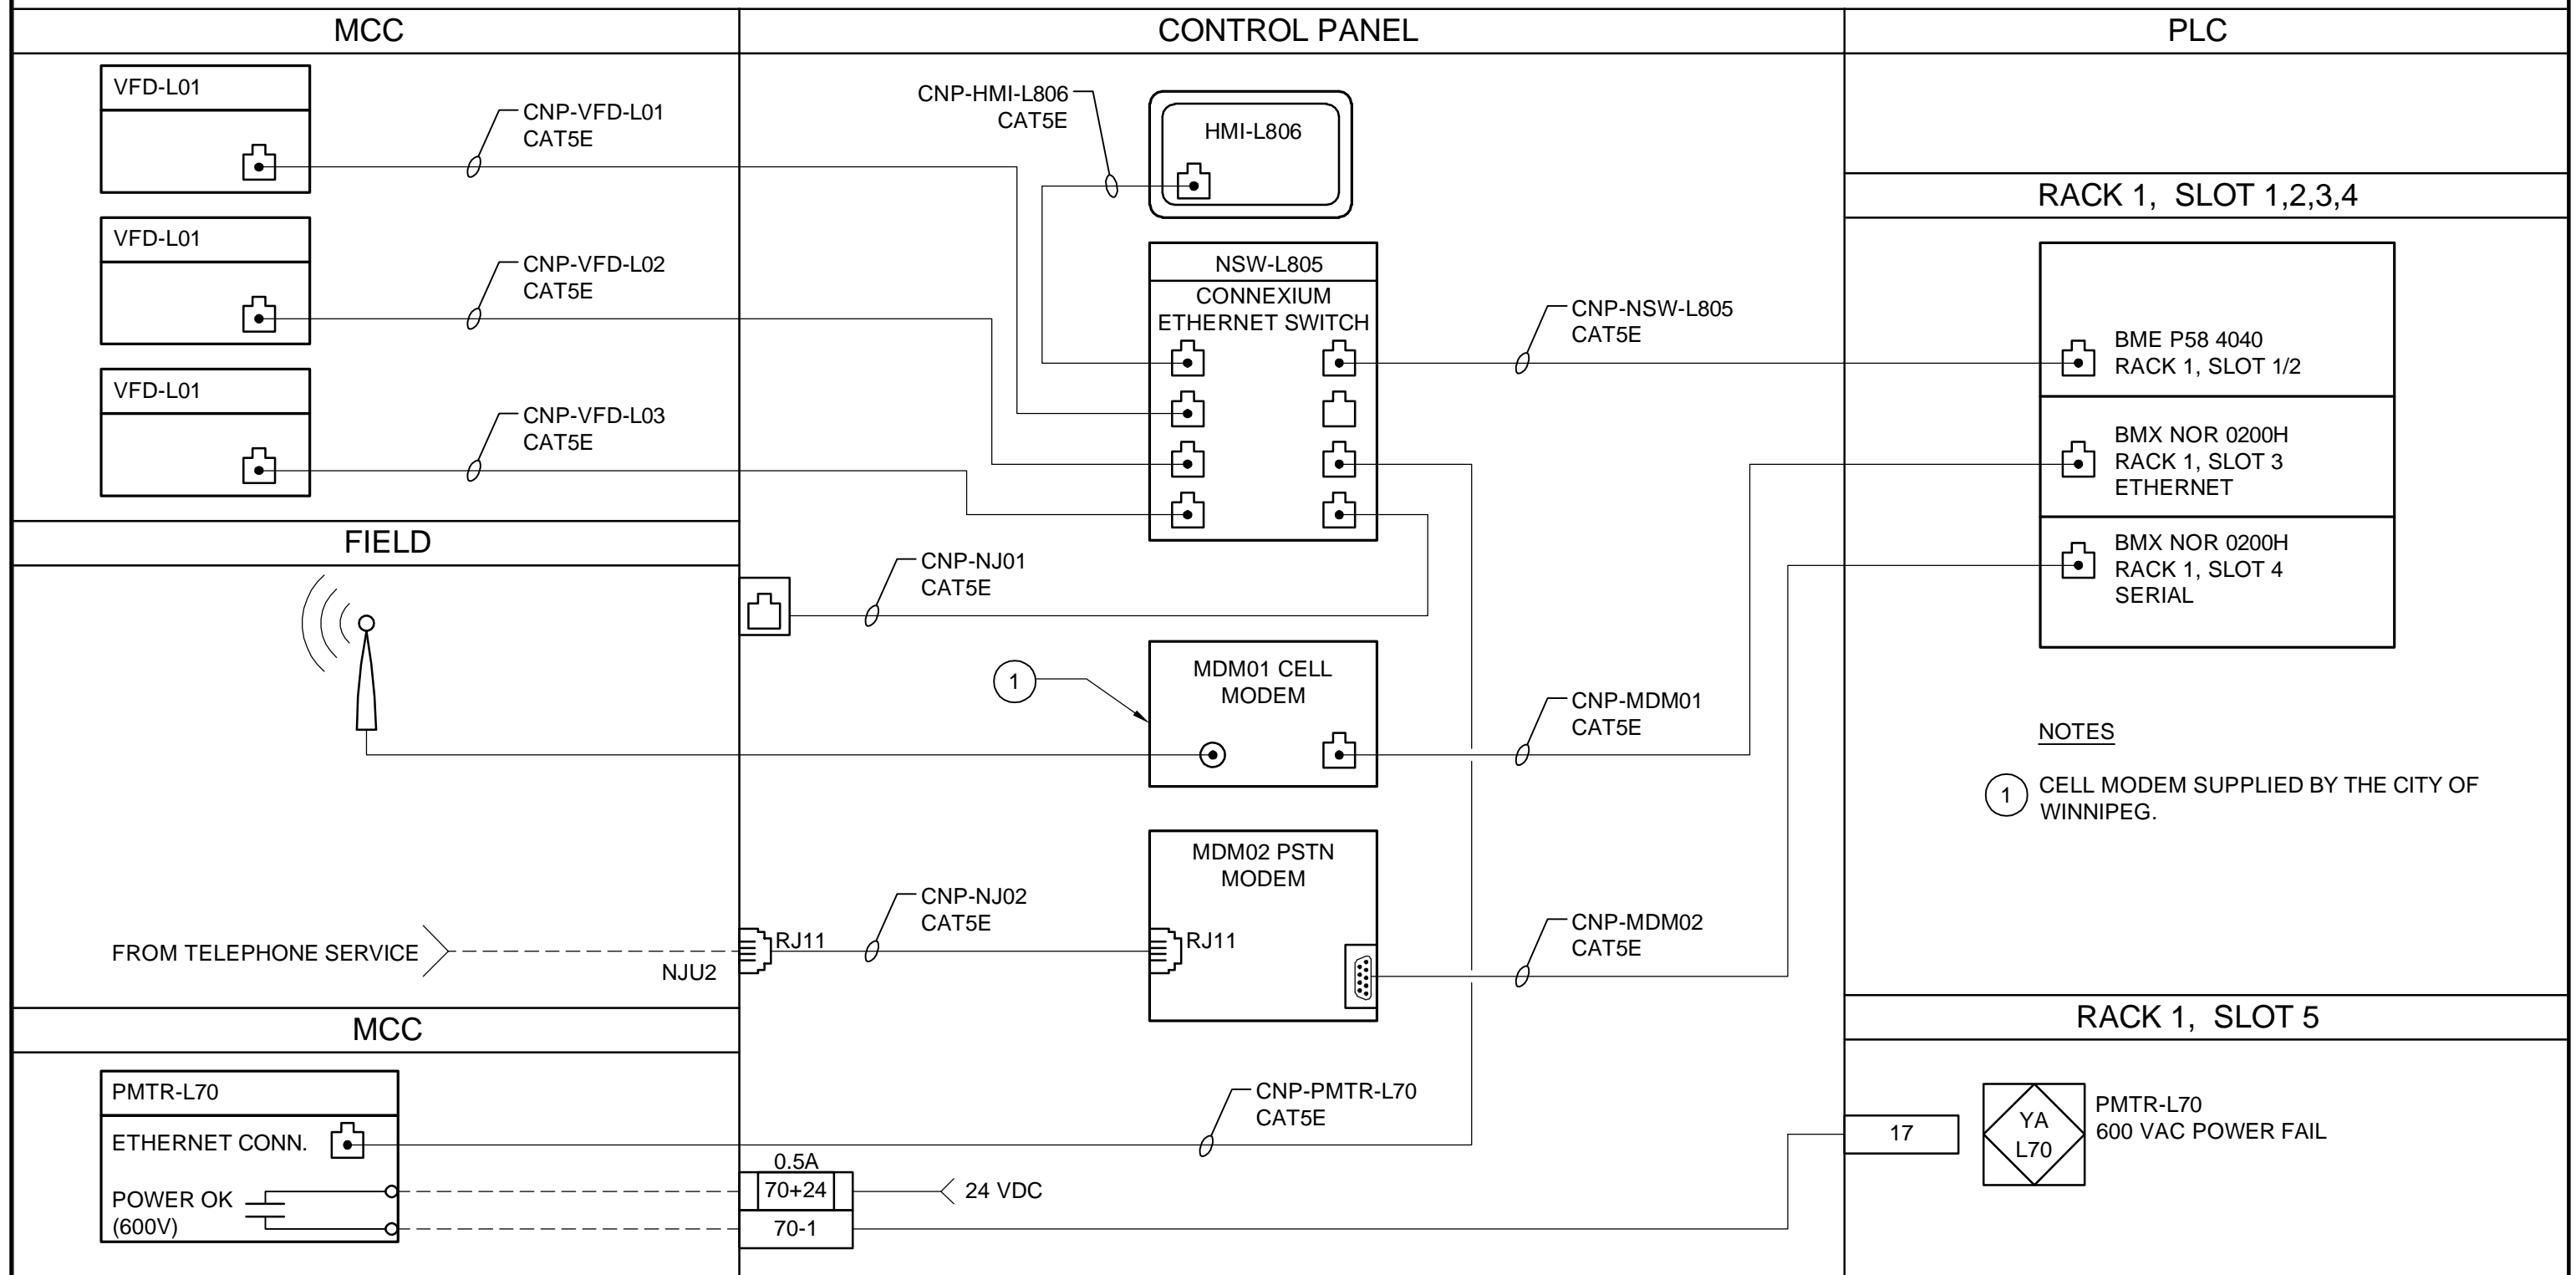

<p>PRELIMINARY ONLY NOT FOR CONSTRUCTION</p>	 Certificate of Authorization Dillon Consulting Limited (MB) No. 1789 Date: _____	B.M. ELEV. _____ CONSTRUCTION COMPLETION DATE: YYYY MM DD _____	 DESIGNED BY: CAL CHECKED BY: BLM DRAWN BY: SCK APPROVED BY: BLM SCALE: HORIZONTAL: NTS RELEASED FOR CONSTRUCTION: _____ VERTICAL: _____ DATE: _____	ENGINEER'S SEAL _____ CONSULTANT PROJECT NUMBER 199259	 THE CITY OF WINNIPEG WATER AND WASTE DEPARTMENT ENGINEERING DIVISION
DRAWING NUMBER _____	REFERENCE DRAWINGS _____	NO. REVISIONS DATE BY	PLOT DATE: 2019 09 30	BID OPPORTUNITY: CONTRACT NUMBER: X	JESSIE WASTEWATER PUMPING STATION UPGRADES NETWORK DIAGRAM
					SHEET 09 of 10 CONSULTANT DRAWING NUMBER L-09 CITY DRAWING NUMBER 1-0149L-E0017-001