



APPENDIX H

FIGURE 1 - CNR ROW EXTENTS

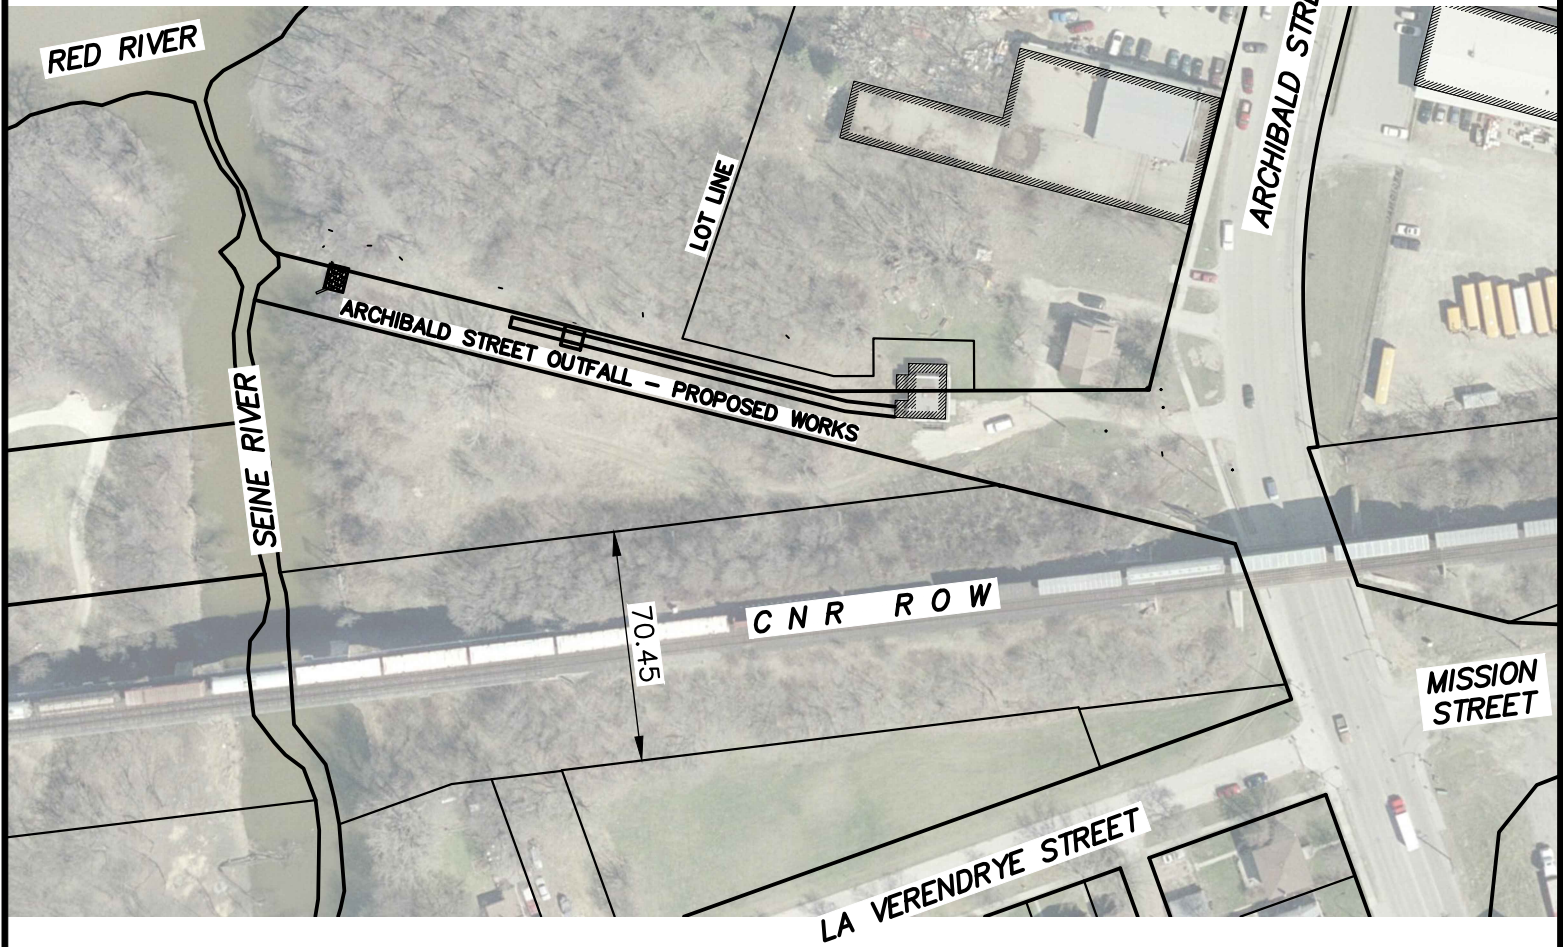

PROPERTY LIMITS DELINEATION


DELINEATION OF PROPERTY LIMITS AS SHOWN ON THIS DWG DOES NOT REPRESENT A "LEGAL SURVEY". KGS GROUP MAKES NO REPRESENTATION OR WARRANTY AS TO THE ACCURACY OF PROPERTY LIMITS DELINEATED ON THIS DWG, NOR ON THE DIMENSIONAL ACCURACY OF DWG FEATURES RELATIVE TO THOSE PROPERTY LIMITS.

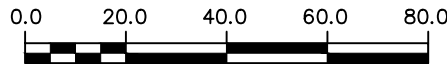

METRIC
WHOLE NUMBERS INDICATE MILLIMETRES
DECIMALIZED NUMBERS INDICATE METRES



DESIGNED BY	NGV	CHECKED BY	RBO
DRAWN BY	GEL	APPROVED BY	RBO
DRAWING SCALE	1:1500	DRAWING DATE	2020 04 22
NO.	ISSUED WITH ADDENDUM #1	DATE	NGV
	REVISIONS	DATE	BY



THE CITY OF WINNIPEG
WATER AND WASTE DEPARTMENT
ENGINEERING DIVISION

ARCHIBALD STREET OUTFALL RENEWAL AND REHABILITATION
ARCHIBALD STREET
OUTFALL S-MA70016004 AND S-MA70019979
SITE TO CNR ROW PROXIMITY PLAN

REFERENCE SPEC. NO.	DRAWING NUMBER
-	FIGURE 1