


BROCK STREET

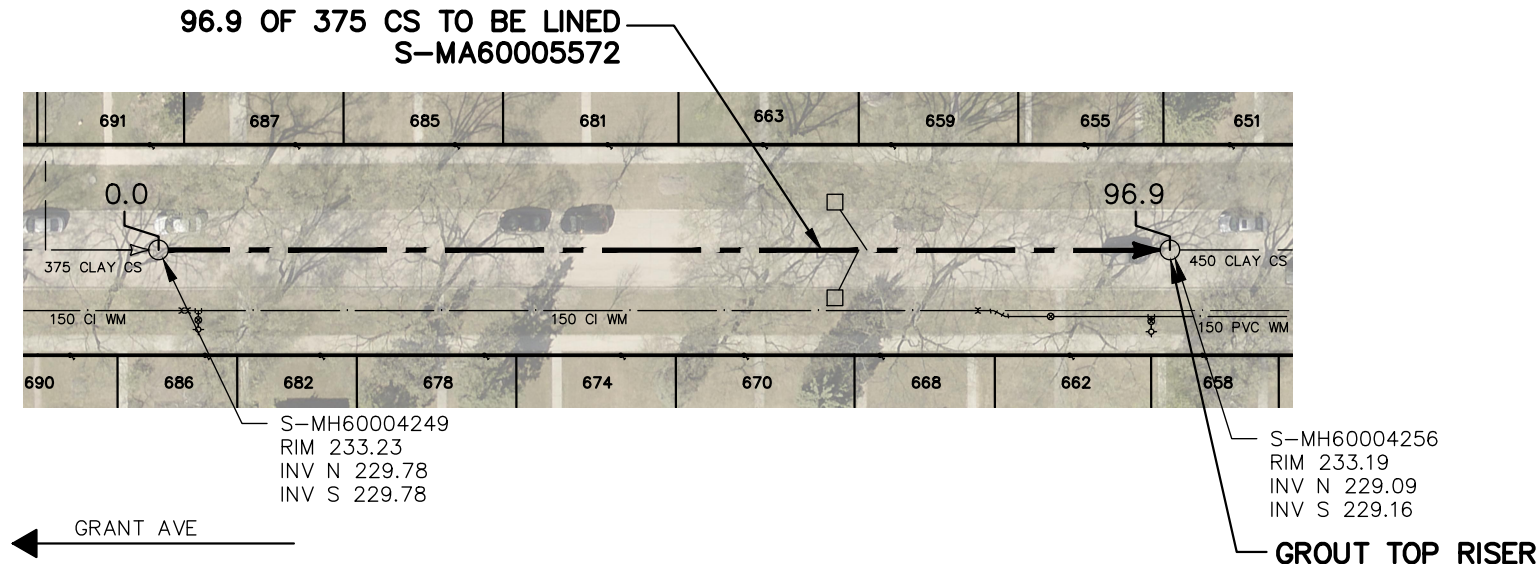

SEWER JUNCTION INFORMATION FROM SEWER VIDEO INSPECTION		
SEWER ID S-MA60005572		
DISTANCE FROM MH ID S-MH60004249		
DISTANCE	DIAMETER	CLOCK
2.6	150	11
7.3	150	1
8.9	150	1
18.0	150	11
18.6	150	1
33.3	150	10
33.9	150	2
45.4	150	11
46.1	150	1
56.8	150	2
57.4	150	11
66.6	150	1
67.2	150	11
68.9	150	1
69.6	150	11
93.2	150	2
93.8	150	11

WARNING

IF POWER EQUIPMENT OR EXPLOSIVES ARE TO BE USED FOR EXCAVATION ON THIS PROJECT THE CONTRACTOR MUST:


- 1) NOTIFY THE GAS COMPANY OF THE PROPOSED LOCATION OF EXCAVATION.
- 2) TAKE PRECAUTION TO AVOID DAMAGE TO GAS COMPANY INSTALLATIONS.

SEE PROVINCIAL REGULATION 210/72 FOR DETAILS

FOR INDEX SEE
12443

METRIC

WHOLE NUMBERS INDICATE MILLIMETRES
DECIMALIZED NUMBERS INDICATE METRES

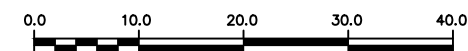

LOCATION APPROVED UNDERGROUND STRUCTURES

B.M.
ELEV.

SUPV. U/G STRUCTURES COMMITTEE DATE

NOTE:

LOCATION OF UNDERGROUND STRUCTURES AS SHOWN ARE BASED ON THE BEST INFORMATION AVAILABLE BUT NO GUARANTEE IS GIVEN THAT ALL EXISTING UTILITIES ARE SHOWN OR THAT THE GIVEN LOCATIONS ARE EXACT. CONFIRMATION OF EXISTENCE AND EXACT LOCATION OF ALL SERVICES MUST BE OBTAINED FROM THE INDIVIDUAL UTILITIES BEFORE PROCEEDING WITH CONSTRUCTION.

NO.	REVISIONS	DATE	BY

DESIGNED BY	SC	CHECKED BY	SC
DRAWN BY	RS	APPROVED BY	KZ
SCALE:		RELEASED FOR CONSTRUCTION	
HORIZONTAL	1:750		
VERTICAL			
		K. ZUREK	
		DATE	2020-04-22

PLOT DATE: 2020 04 23

ENGINEER'S SEAL

ORIGINAL
SIGNED BY
S.R.J. COURNOYER
2020/04/17

CONSULTANT DRAWING NUMBER

BID OPPORTUNITY: 197-2020
CONTRACT NUMBER: 6



THE CITY OF WINNIPEG

WATER AND WASTE DEPARTMENT
ENGINEERING DIVISION

2020 SEWER MAIN RENEWALS
BY CIPP LINING
BROCK STREET
1ST MH N OF GRANT AVENUE TO
2ND MH N OF GRANT AVENUE

SHEET **13** OF **60**

CITY DRAWING NUMBER

12454