


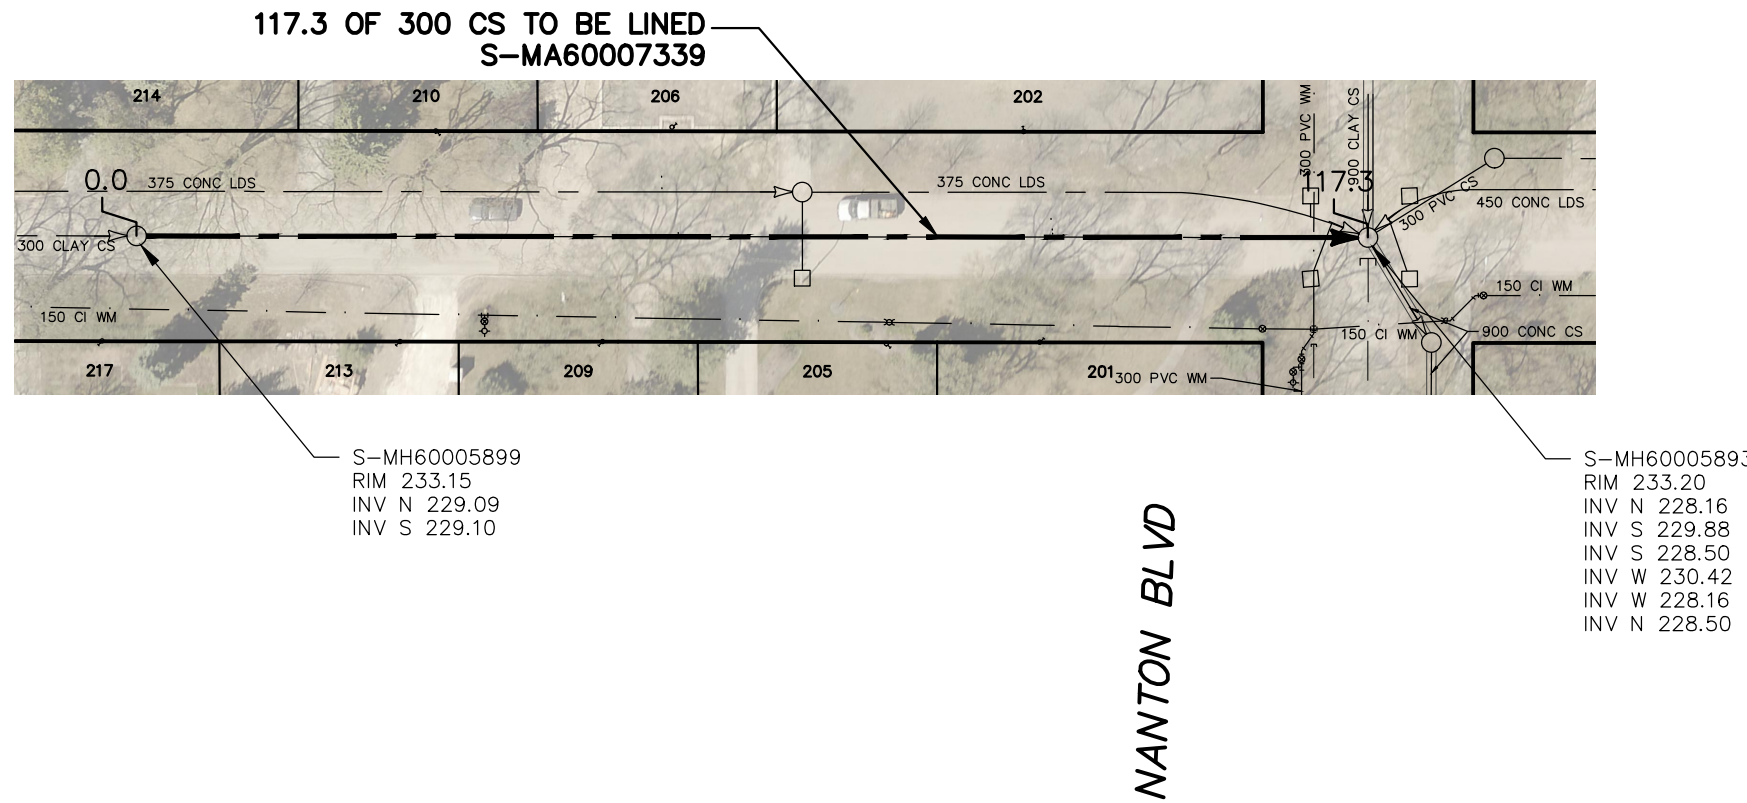

# HANDSART BOULEVARD



SEWER JUNCTION INFORMATION FROM SEWER VIDEO INSPECTION		
SEWER ID S-MA60007339		
DISTANCE FROM MH ID S-MH60005899		
DISTANCE	DIAMETER	CLOCK
12.9	150	2
13.8	150	10
27.4	150	2
28.7	150	2
29.6	150	10
43.5	150	2
53.7	150	12
54.5	150	10
59.1	150	10
72.3	150	10
74.2	150	2
86.6	150	1
87.4	150	10
102.2	150	10


**WARNING**

IF POWER EQUIPMENT OR EXPLOSIVES ARE TO BE USED FOR EXCAVATION ON THIS PROJECT THE CONTRACTOR MUST:

- 1) NOTIFY THE GAS COMPANY OF THE PROPOSED LOCATION OF EXCAVATION.
- 2) TAKE PRECAUTION TO AVOID DAMAGE TO GAS COMPANY INSTALLATIONS.

SEE PROVINCIAL REGULATION 210/72 FOR DETAILS

FOR INDEX SEE  
12443

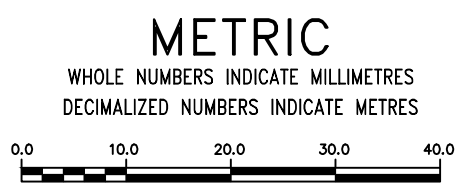

<p>LOCATION APPROVED UNDERGROUND STRUCTURES</p> <p>SUPV. U/G STRUCTURES COMMITTEE _____ DATE _____</p> <p>NOTE: LOCATION OF UNDERGROUND STRUCTURES AS SHOWN ARE BASED ON THE BEST INFORMATION AVAILABLE BUT NO GUARANTEE IS GIVEN THAT ALL EXISTING UTILITIES ARE SHOWN OR THAT THE GIVEN LOCATIONS ARE EXACT. CONFIRMATION OF EXISTENCE AND EXACT LOCATION OF ALL SERVICES MUST BE OBTAINED FROM THE INDIVIDUAL UTILITIES BEFORE PROCEEDING WITH CONSTRUCTION.</p>	<p>B.M. ELEV.</p> <table border="1" style="width:100%; height: 40px;"> <tr><td> </td><td> </td><td> </td><td> </td></tr> </table>					<table border="1" style="width:100%; border-collapse: collapse;"> <tr> <td>DESIGNED BY</td> <td>SC</td> <td>CHECKED BY</td> <td>SC</td> </tr> <tr> <td>DRAWN BY</td> <td>RS</td> <td>APPROVED BY</td> <td>KZ</td> </tr> <tr> <td>SCALE:</td> <td></td> <td>RELEASED FOR CONSTRUCTION</td> <td></td> </tr> <tr> <td>HORIZONTAL</td> <td>1:750</td> <td></td> <td></td> </tr> <tr> <td>VERTICAL</td> <td></td> <td></td> <td></td> </tr> <tr> <td></td> <td></td> <td><b>K. ZUREK</b></td> <td></td> </tr> <tr> <td></td> <td></td> <td>DATE</td> <td>2020-04-22</td> </tr> </table>	DESIGNED BY	SC	CHECKED BY	SC	DRAWN BY	RS	APPROVED BY	KZ	SCALE:		RELEASED FOR CONSTRUCTION		HORIZONTAL	1:750			VERTICAL						<b>K. ZUREK</b>				DATE	2020-04-22	<p>ENGINEER'S SEAL</p> <p>ORIGINAL SIGNED BY <b>S.R.J. COURNOYER</b> 2020/04/17</p> <p>CONSULTANT DRAWING NUMBER -</p>	<p><b>THE CITY OF WINNIPEG</b> WATER AND WASTE DEPARTMENT ENGINEERING DIVISION</p> <p>2020 SEWER MAIN RENEWALS BY CIPP LINING <b>HANDSART BOULEVARD</b> 1ST MH S OF NANTON BOULEVARD TO MH AT NANTON BOULEVARD</p>	<p>SHEET <b>24</b> OF <b>60</b></p> <p>CITY DRAWING NUMBER <b>12465</b></p>
DESIGNED BY	SC	CHECKED BY	SC																																		
DRAWN BY	RS	APPROVED BY	KZ																																		
SCALE:		RELEASED FOR CONSTRUCTION																																			
HORIZONTAL	1:750																																				
VERTICAL																																					
		<b>K. ZUREK</b>																																			
		DATE	2020-04-22																																		
<table border="1" style="width:100%; border-collapse: collapse;"> <thead> <tr> <th>NO.</th> <th>REVISIONS</th> <th>DATE</th> <th>BY</th> </tr> </thead> <tbody> <tr><td> </td><td> </td><td> </td><td> </td></tr> </tbody> </table>		NO.	REVISIONS	DATE	BY					<p>PLOT DATE: 2020 04 28</p>		<p>BID OPPORTUNITY: 197-2020 CONTRACT NUMBER: 6</p>		<p>FILE PATH: R:\DRAWINGS\SEWER\2019 RENEWALS\RENEWALS &amp; ASSOCIATED WORKS\2019 supplementals\CONTRACT #6\Construction Dwg\SIGNED CONSTRUCTION DRAWINGS\ FILE NAME: 197-2020_Drawing_D-12465-R0.dwg</p>																							
NO.	REVISIONS	DATE	BY																																		