
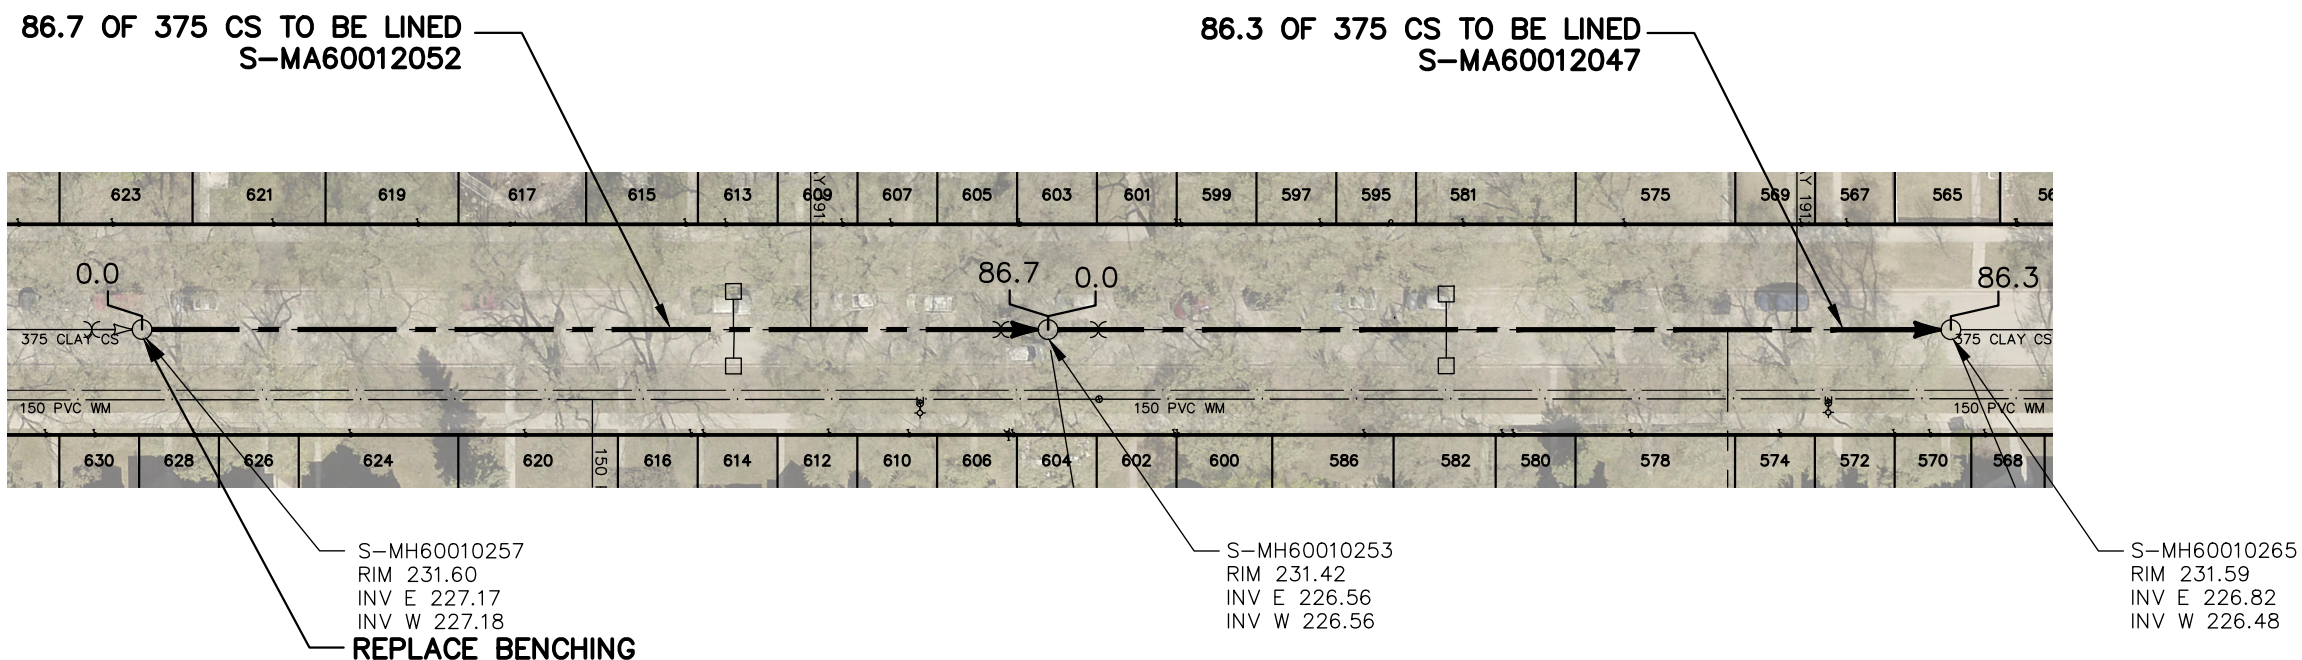


ROSEDALE AVENUE

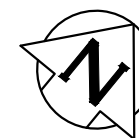

SEWER JUNCTION INFORMATION FROM SEWER VIDEO INSPECTION
SEWER ID S-MA60012052

DISTANCE FROM MH ID S-MH60010257		
DISTANCE	DIAMETER	CLOCK
7.4	150	1
15.3	150	10
22.5	150	2
31.0	150	10
33.5	150	1
37.7	150	2
38.3	150	10
39.1	150	2
46.8	150	1
53.5	150	10
54.4	100	2
57.7	250	12
58.4	250	12
68.7	150	10
76.0	150	2
82.3	150	2
83.6	150	10

SEWER JUNCTION INFORMATION FROM SEWER VIDEO INSPECTION
SEWER ID S-MA60012047


DISTANCE FROM MH ID S-MH60010253		
DISTANCE	DIAMETER	CLOCK
12.1	150	10
19.5	150	2
23.6	150	12
27.3	150	10
34.6	150	2
35.3	150	10
37.2	300	12
37.8	300	12
41.9	150	2
42.6	150	10
49.9	150	2
55.1	150	2
57.7	150	10
64.7	250	1
80.9	150	11
82.0	150	2

WARNING
IF POWER EQUIPMENT OR EXPLOSIVES ARE TO BE USED FOR EXCAVATION ON THIS PROJECT THE CONTRACTOR MUST:

- 1) NOTIFY THE GAS COMPANY OF THE PROPOSED LOCATION OF EXCAVATION.
- 2) TAKE PRECAUTION TO AVOID DAMAGE TO GAS COMPANY INSTALLATIONS.

SEE PROVINCIAL REGULATION 210/72 FOR DETAILS

FOR INDEX SEE
12444

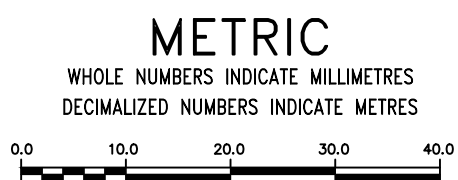

LOCATION APPROVED UNDERGROUND STRUCTURES

SUPV. U/G STRUCTURES COMMITTEE _____ DATE _____

NOTE:
LOCATION OF UNDERGROUND STRUCTURES AS SHOWN ARE BASED ON THE BEST INFORMATION AVAILABLE BUT NO GUARANTEE IS GIVEN THAT ALL EXISTING UTILITIES ARE SHOWN OR THAT THE GIVEN LOCATIONS ARE EXACT. CONFIRMATION OF EXISTENCE AND EXACT LOCATION OF ALL SERVICES MUST BE OBTAINED FROM THE INDIVIDUAL UTILITIES BEFORE PROCEEDING WITH CONSTRUCTION.

NO.	REVISIONS	DATE	BY

DESIGNED BY	SC	CHECKED BY	SC
DRAWN BY	RS	APPROVED BY	KZ
SCALE:		RELEASED FOR CONSTRUCTION	
HORIZONTAL	1:750	K. ZUREK	
VERTICAL		DATE	2020-04-22
DATE		2020 04 23	

ENGINEER'S SEAL

ORIGINAL SIGNED BY
S.R.J. COURNOYER
2020/04/17

CONSULTANT DRAWING NUMBER
-

THE CITY OF WINNIPEG
WATER AND WASTE DEPARTMENT
ENGINEERING DIVISION

2020 SEWER MAIN RENEWALS
BY CIPP LINING
ROSEDALE AVENUE
1ST MH E OF LILAC STREET TO
3RD MH E OF LILAC STREET

SHEET **45** OF **60**
CITY DRAWING NUMBER
12486