
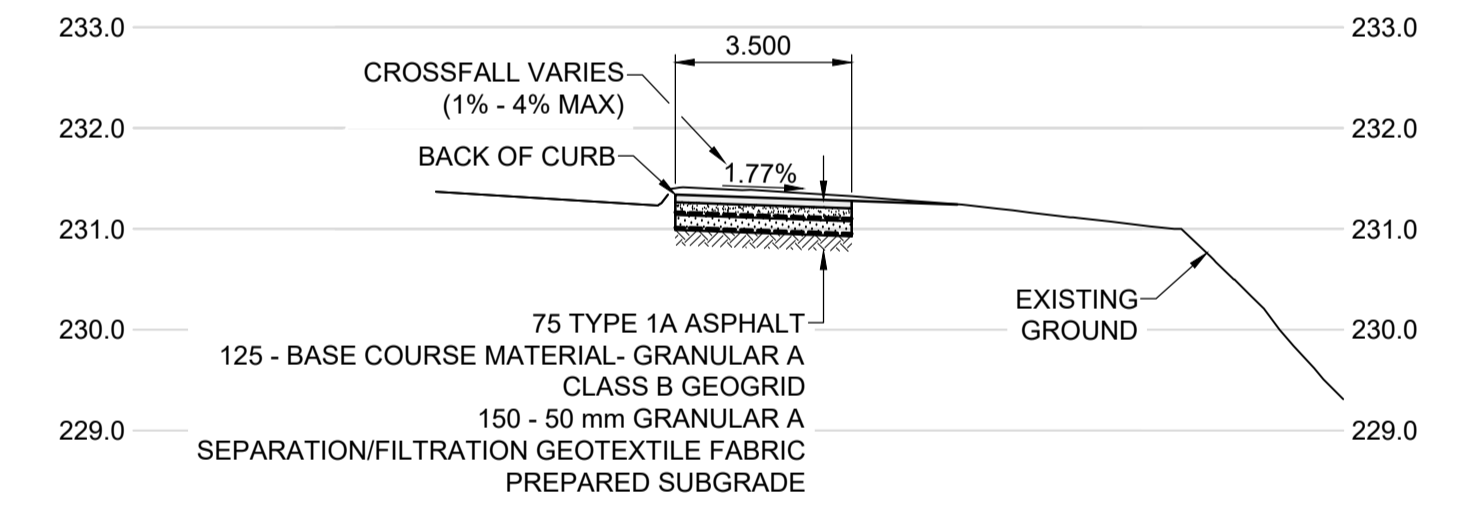


- NOTES**
- ADJUST MH AND CB RIMS TO NEW GRADES.
 - LAMP STANDARDS, HYDRO POLES, AND ANCHORS THAT REQUIRE TEMPORARY SUPPORT, REMOVAL OR REPLACEMENT, TO BE DONE SO AT THE EXPENSE OF THE CONTRACTOR AS NECESSARY.
 - CONTRACTOR TO TAKE PRECAUTIONARY STEPS TO PROTECT EXISTING TREES WITHIN THE LIMITS OF CONSTRUCTION FROM DAMAGE FROM CONSTRUCTION ACTIVITIES AS OUTLINED IN THE SPECIFICATIONS.
 - CONTRACTOR TO CONFIRM THE LOCATION OF ALL UTILITIES/SERVICES IN THE FIELD PRIOR TO CONSTRUCTION.
 - REFER TO TENDER FOR DETAILS REGARDING TRAFFIC MANAGEMENT.
 - ADD 200.000 m TO ABBREVIATED ELEVATIONS TO OBTAIN GEODETIC ELEVATIONS.

PROFILE
VERTICAL SCALE: 1:10
0 0.1 0.2 0.3 0.4 0.5m

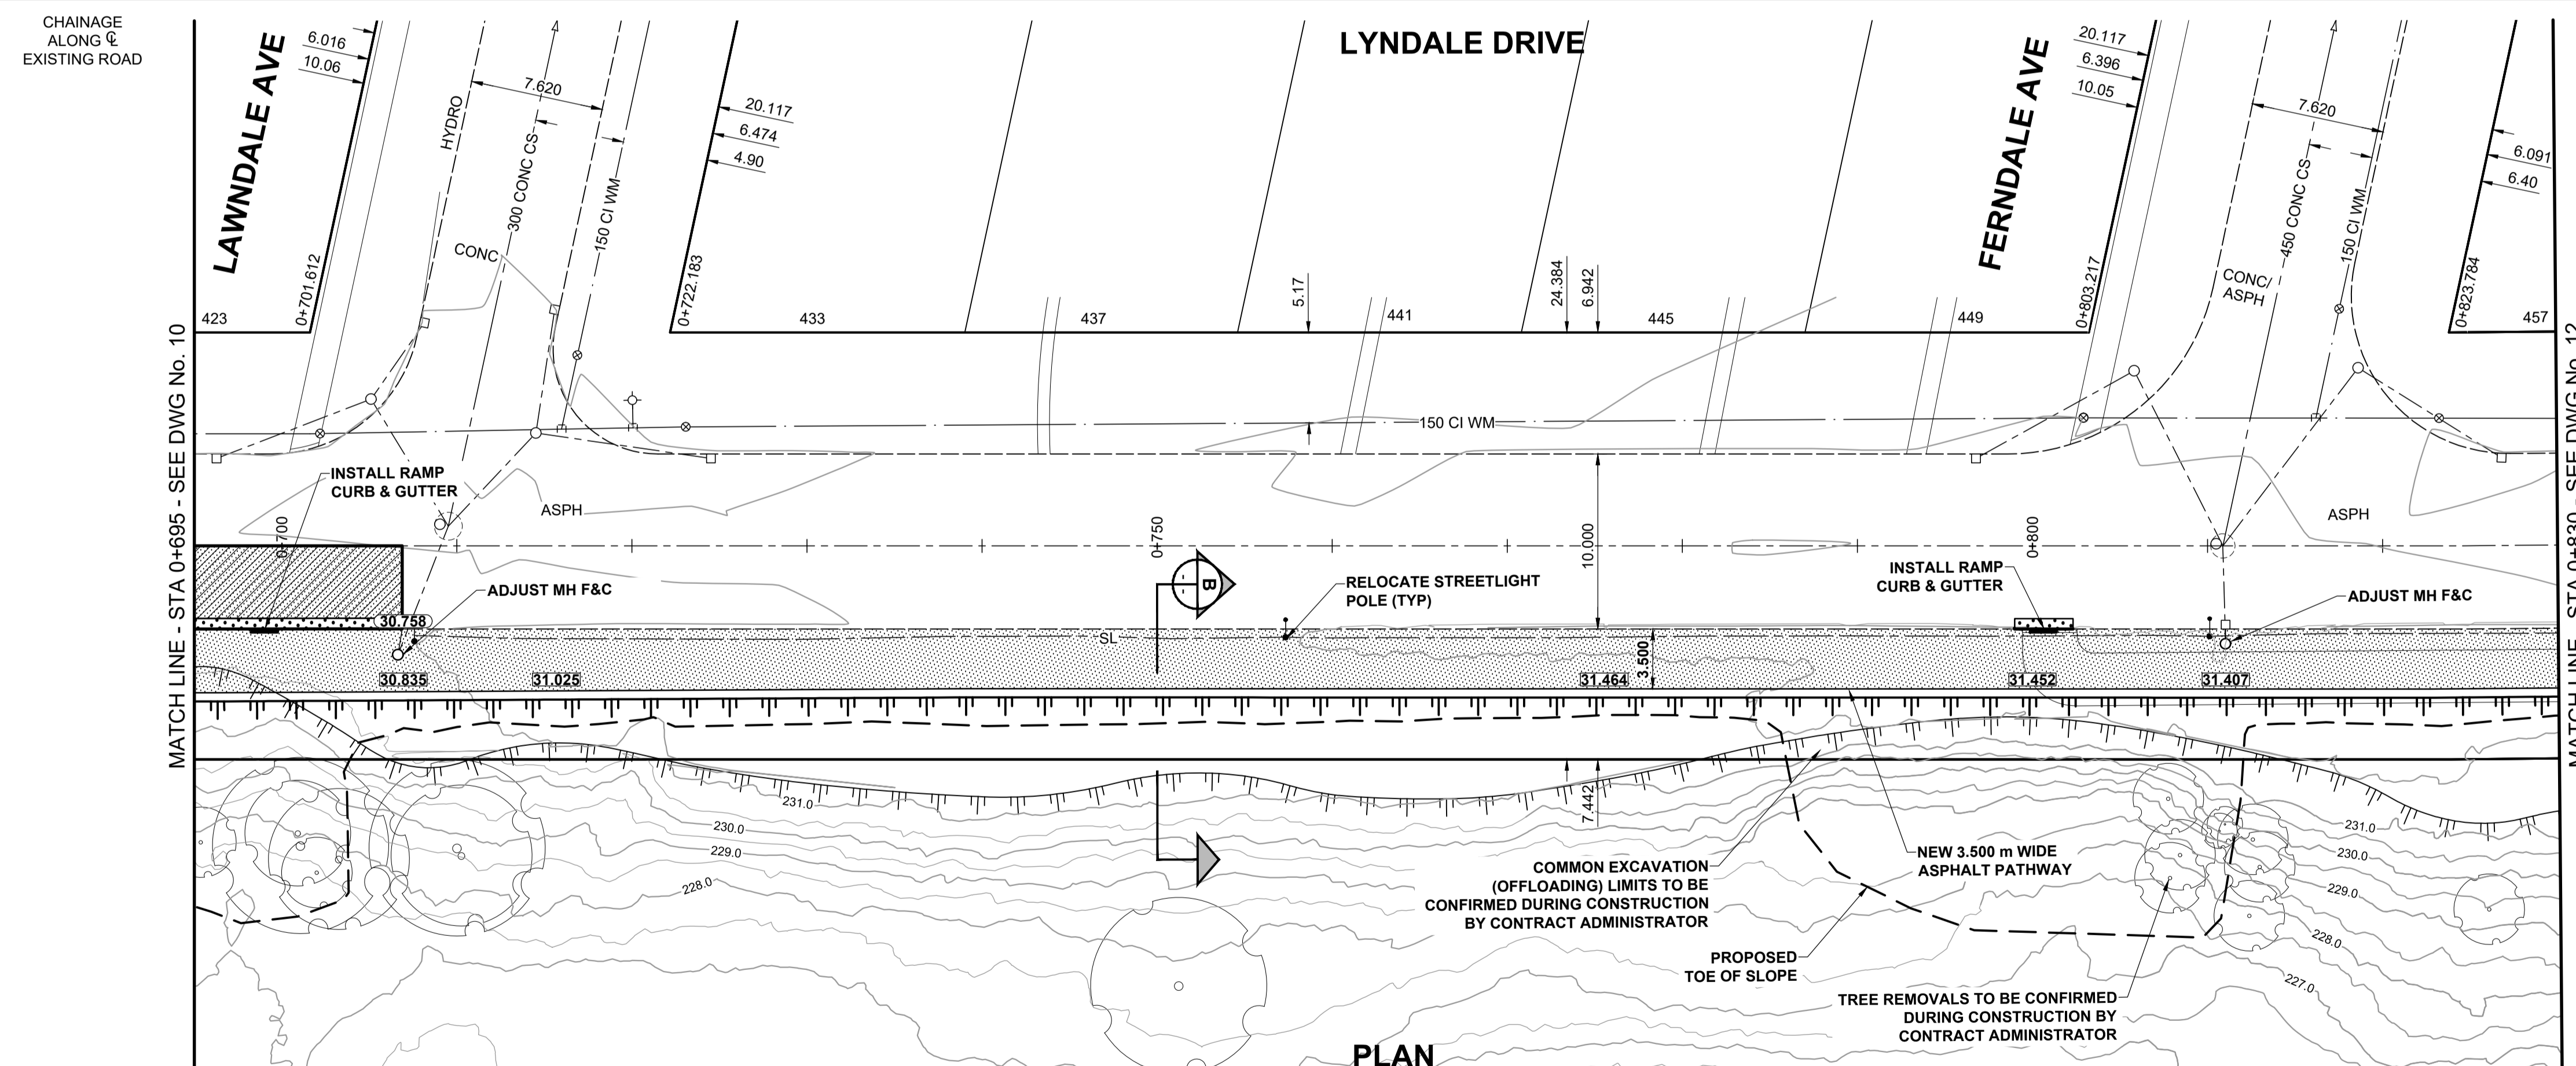

PATHWAY SECTION - STA 0+750
SCALE: 1:150 H, 1:75 V
0 5.0m, 0 2.5m

METRIC
WHOLE NUMBERS INDICATE MILLIMETRES
DECIMALIZED NUMBERS INDICATE METRES

---	GAS	○	MANHOLE	●	CONCRETE PAVEMENT
---○---	MTS HANDWELL/PEDESTAL	□	CATCH BASIN/CATCH PIT	■	CONC SIDEWALK/MEDIAN
---○---	HYDRO HANDWELL/CABINET	△	CURB INLET WITH BOX	▨	ASPHALT PAVEMENT
---	CATV/FIBRE OPTIC	⊙	TREE	▩	PAVING STONE
---	TRAFFIC SIGNALS/PIT	⊕	TEST HOLE	▧	GRAVEL
---	LAND DRAINAGE SEWER	⊕	PROPERTY LINE	▬	RAMP CURB
---	SANITARY/COMBINED SEWER	⊕	SURVEY BAR	▬	PLANING/REMOVAL
---	CB LEAD/SSP/DGP	⊕	FENCE		
---	WATERMAIN	⊕	BOC/EDGE OF PAVEMENT		
---	SUBDRAIN	33.000	ELEVATION		
---	DITCH	+	TRAFFIC SIGN		
---	EXISTING	---	LEGEND - PLAN	---	EXISTING
---	NEW	---	LEGEND - PLAN	---	NEW

LOCATION APPROVED
UNDERGROUND STRUCTURES
DATE: _____
NOTE:
LOCATION OF UNDERGROUND STRUCTURES AS SHOWN ARE BASED ON THE BEST INFORMATION AVAILABLE BUT NO GUARANTEE IS GIVEN THAT ALL EXISTING UTILITIES ARE SHOWN OR THAT THE GIVEN LOCATIONS ARE EXACT. CONFIRMATION OF EXISTENCE AND EXACT LOCATION OF ALL SERVICES MUST BE OBTAINED FROM THE INDIVIDUAL UTILITIES BEFORE PROCEEDING WITH CONSTRUCTION.

B.M. ELEV.	
DESIGNED BY	JGK
CHECKED BY	RPB
DRAWN BY	DML
APPROVED BY	BWB
HOR SCALE	1:250
VERT SCALE	1:10
ISSUED FOR TENDER	20/11/06
REVISIONS	YYMMDD BY DATE

MORRISON HERSHFIELD

DESIGNED BY: JGK
CHECKED BY: RPB
DRAWN BY: DML
APPROVED BY: BWB

HOR SCALE: 1:250
VERT SCALE: 1:10

ISSUED FOR TENDER: 20/11/06
REVISIONS: YYMMDD BY DATE

PROFESSIONAL'S SEAL
PRELIMINARY DRAWING
NOT TO BE USED FOR CONSTRUCTION
CONSULTANT FILE NAME: 2100323-PP-02.dwg

THE CITY OF WINNIPEG
PLANNING, PROPERTY AND DEVELOPMENT DEPARTMENT
WATERWAYS BRANCH

LYNDALE DRIVE RIVERBANK STABILIZATION AND ASSOCIATED WORKS
BIRCHDALE AVENUE TO CLAREMONT AVENUE

LYNDALE DRIVE
STA 0+695 TO STA 0+830

CITY DRAWING NUMBER: PPD-WAT-779-2020-11
SHEET 11 OF 13
DRAWING NUMBER: 11

TENDER No. 779-2020