


LAST SAVE: 2022/07/13 - 12:22pm  
 PATH: \\192.168.0.226\1-0107-015\Projects\2021\21-0107-015\Dwg\Elec\ADDENDUM\1-0101-AILD-F258-001.DWG  
 B SIZE - 279mm x 432mm

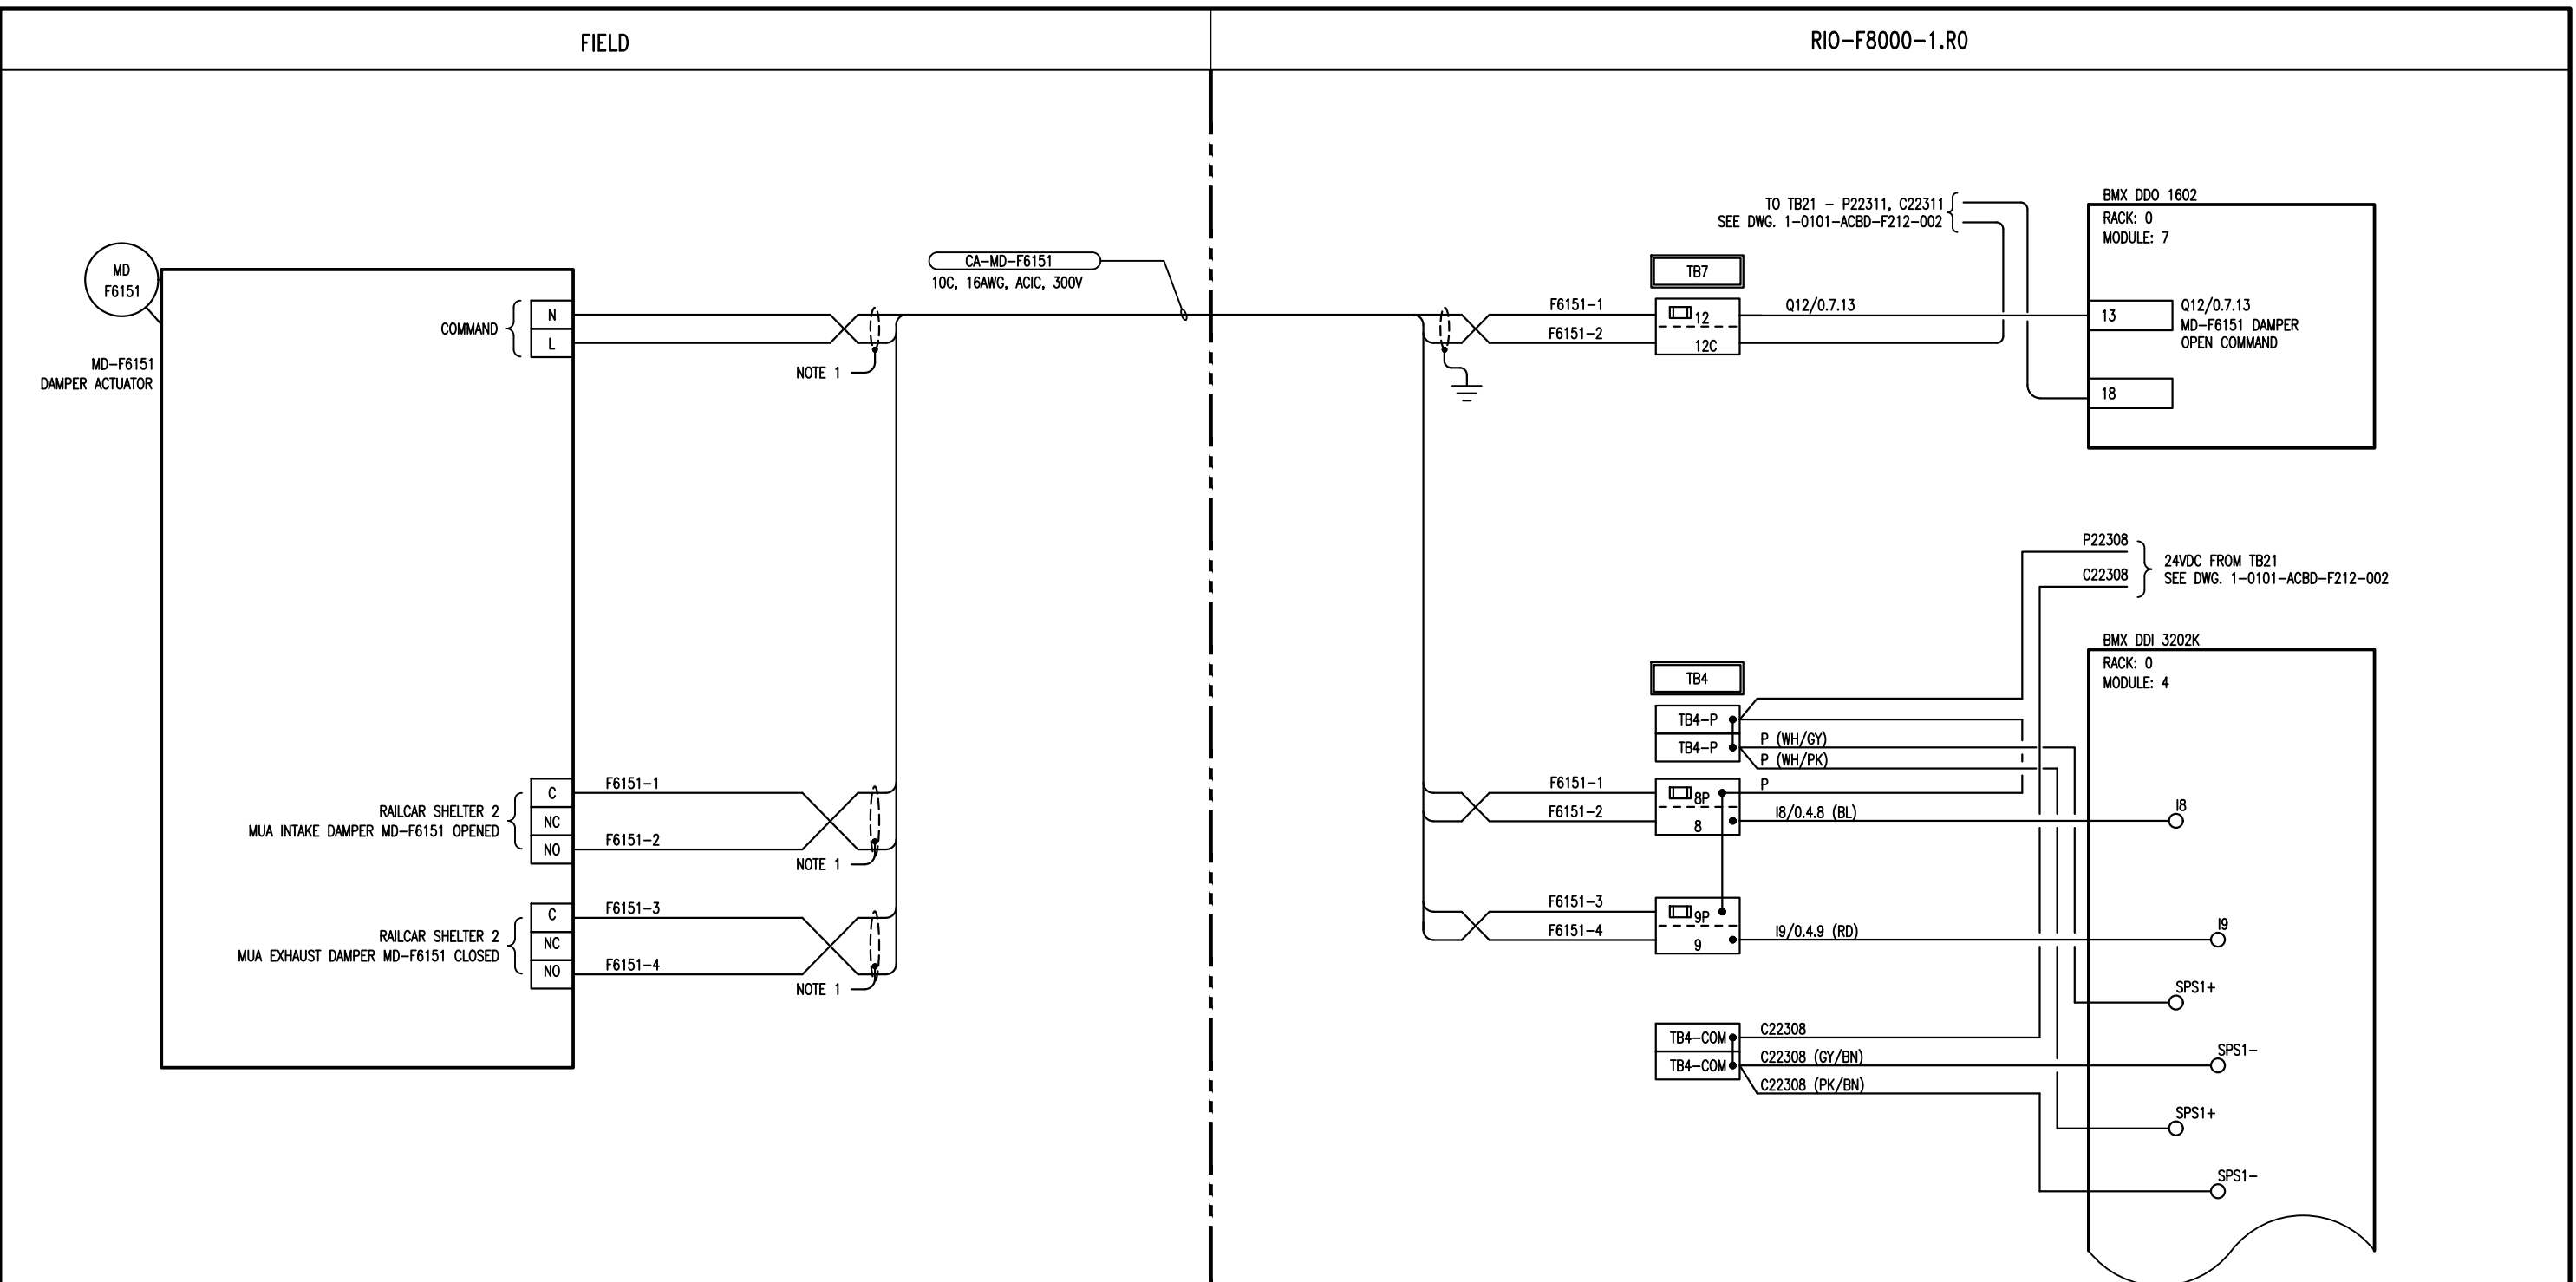

**NOTES**  
 1. ISOLATE AND TAPE BACK SHIELD AT THIS END ONLY.

**ENGINEERS  
 GEOSCIENTISTS  
 MANITOBA**

**Certificate of Authorization**

**KGS Group**

**No. 245**

NO.	REVISIONS	DATE	DESIGN	CHECK
0	ISSUED FOR CONSTRUCTION	2022 07 05	DRS	<i>JMB</i>

DESIGNED BY: DRS	CHECKED BY: <i>JMB</i>
DRAWN BY: RG	APPROVED BY: <i>JMB</i>
SCALE: NTS	DATE:
ISSUED FOR CONSTRUCTION	
BY:	DATE:
CONSULTANT NO.: 21-0107-015_A6.228	

ENGINEER'S SEAL

**THE CITY OF WINNIPEG**  
 WATER AND WASTE DEPARTMENT  
 ENGINEERING DIVISION

**NORTH END SEWAGE TREATMENT PLANT (NEWPC)**  
 INTERIM PHOSPHOROUS REMOVAL  
 BUILDING 101  
 AUTOMATION - LOOP DRAWING  
 MD-F6151 DAMPER ACTUATOR RAILCAR SHELTER 2

CITY DRAWING NUMBER <b>1-0101-AILD-F258-001</b>	SHEET <b>001</b>	REV. <b>0</b>	SIZE <b>B</b>
--	---------------------	------------------	------------------