



SHEET: CWM-411 (1/2003)
 P:\121979 - WINNIPEG\DRAWING\MECH-STRUCT\CP24.DWG DEC/15/2003 3:33 p.m. LAYOUT: Layout1 USER: trohi

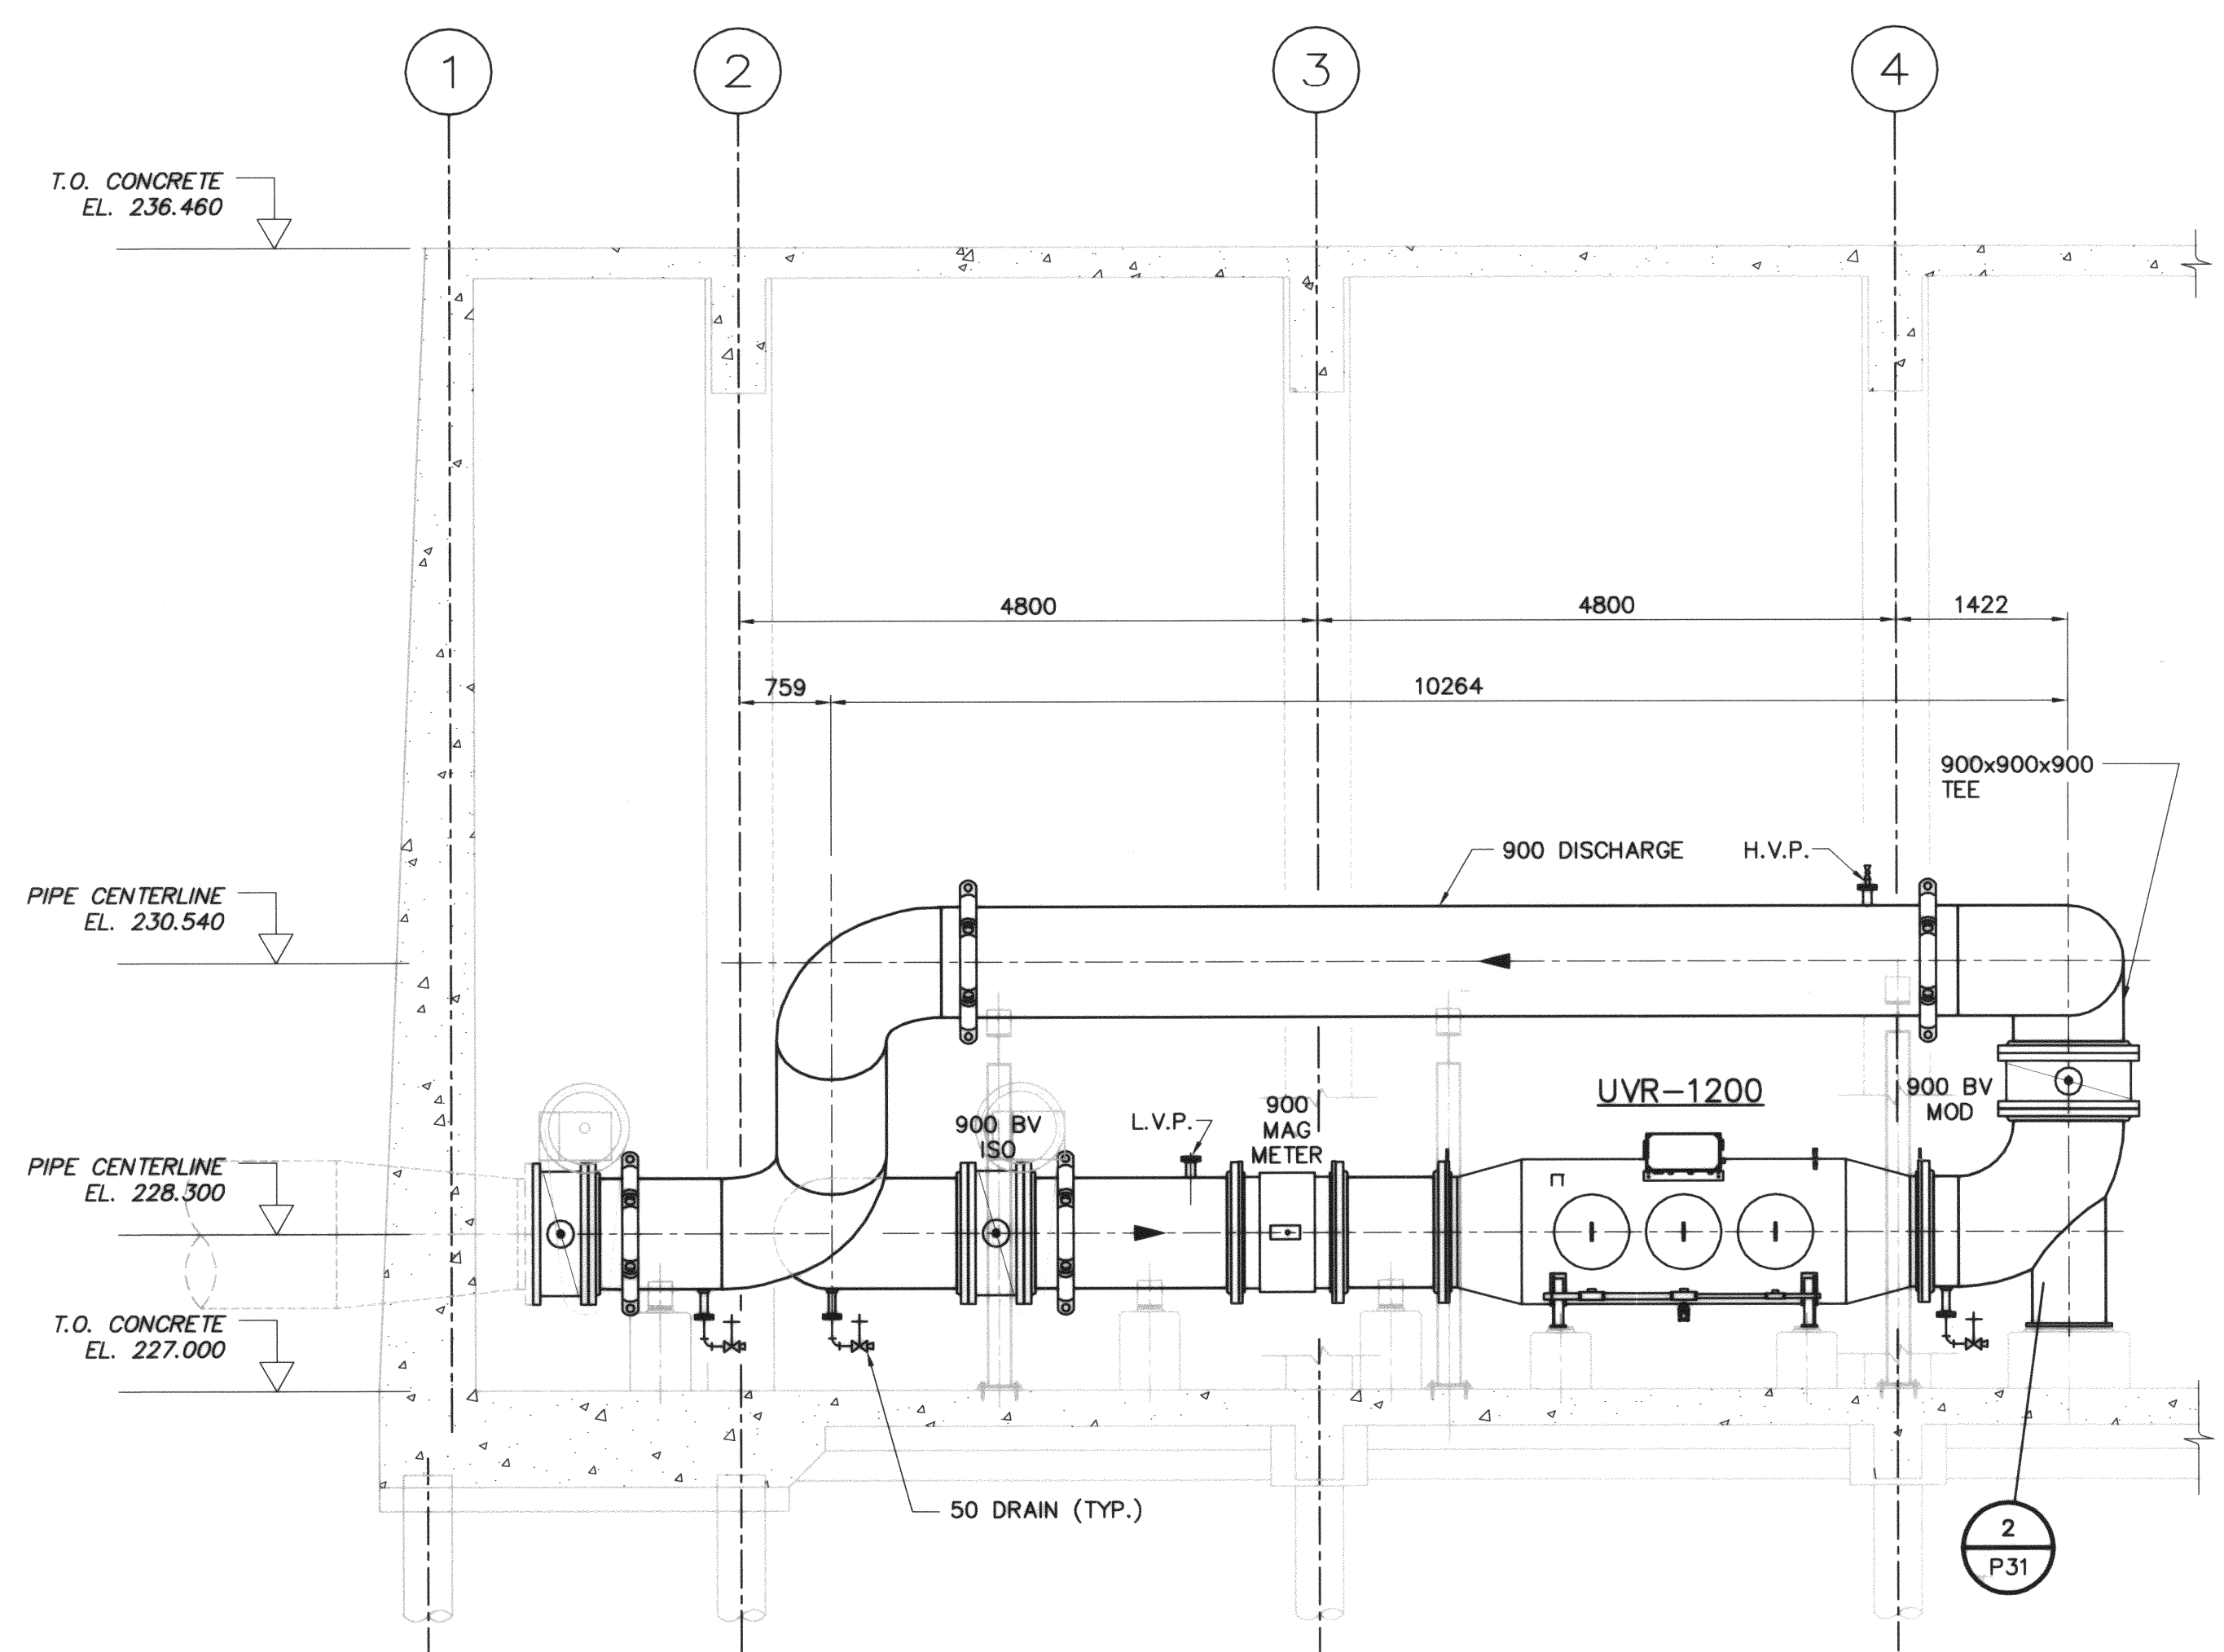

C SECTION
P21 SCALE 1:50

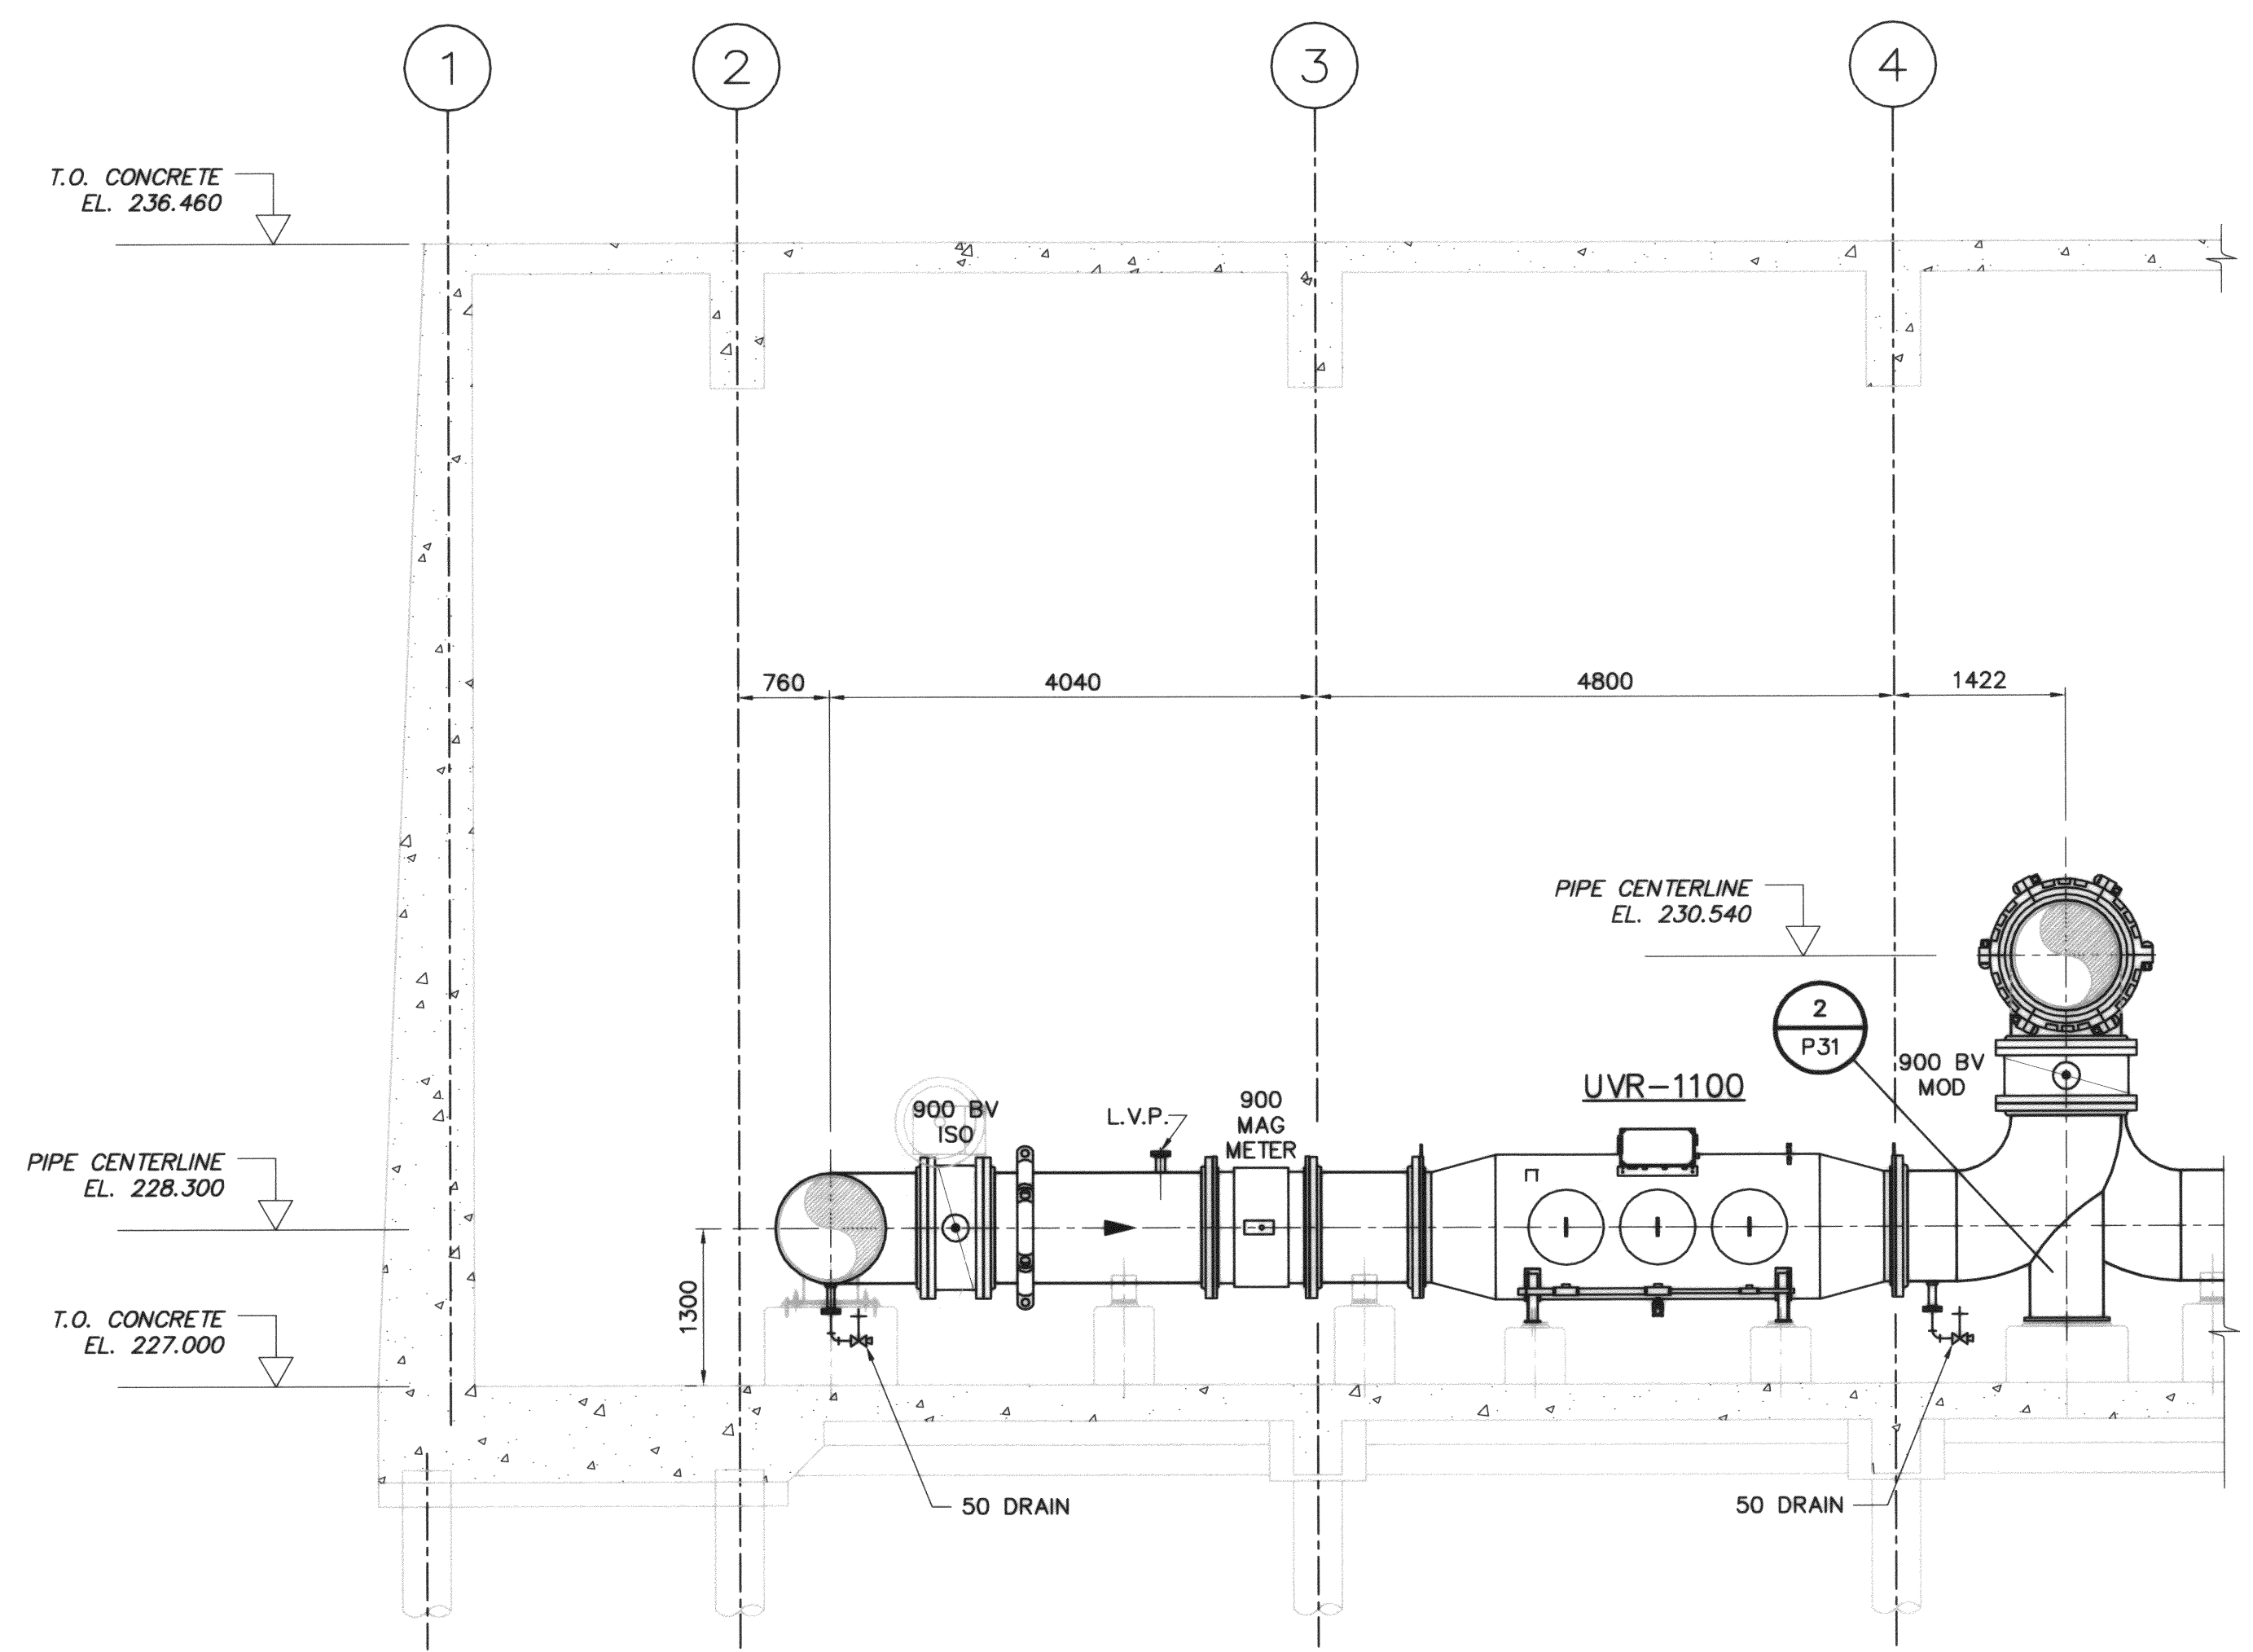


D SECTION
P21 SCALE 1:50



| NO. | REVISIONS | DATE | BY |
|-----|-------------------|----------|-----|
| 0 | ISSUED FOR TENDER | 03/12/12 | TAR |

| | | | |
|-----------------|------|-------------------------------|------------|
| DESIGNED BY | TAR | CHECKED BY | DT |
| DRAWN BY | TAR | APPROVED BY | DKC |
| HOR. SCALE: | 1:50 | RELEASED FOR CONSTRUCTION BY: | |
| VERTICAL SCALE: | | DATE | 2003/09/01 |

| | |
|----------------------------------|--------------|
| ENGINEER'S SEAL | |
| PROVINCE OF MANITOBA | |
| D.E. TAYLOR | |
| REGISTERED PROFESSIONAL ENGINEER | |
| CONSULTANT DRAWING NO. | 63672-C5-P24 |

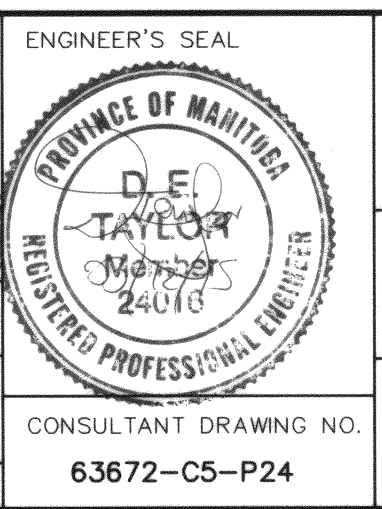

THE CITY OF WINNIPEG
Winnipeg WATER AND WASTE DEPARTMENT

DEACON ULTRAVIOLET (UV) LIGHT DISINFECTION PROJECT

PROCESS - UV INSTALLATION
PIPING SECTIONS AND ELEVATIONS BRANCH I

CITY FILE NUMBER
SHEET 14 OF 21
CITY DRAWING NUMBER
D-8411