


SHEET: C-8414- (1/2003)

PA:121979 WINNIPEG\DRAWING\MECH-STRUCT\CP27.DWG DEC/15/2003 3:33 p.m. LAYOUT: Layout1 USER: trohi

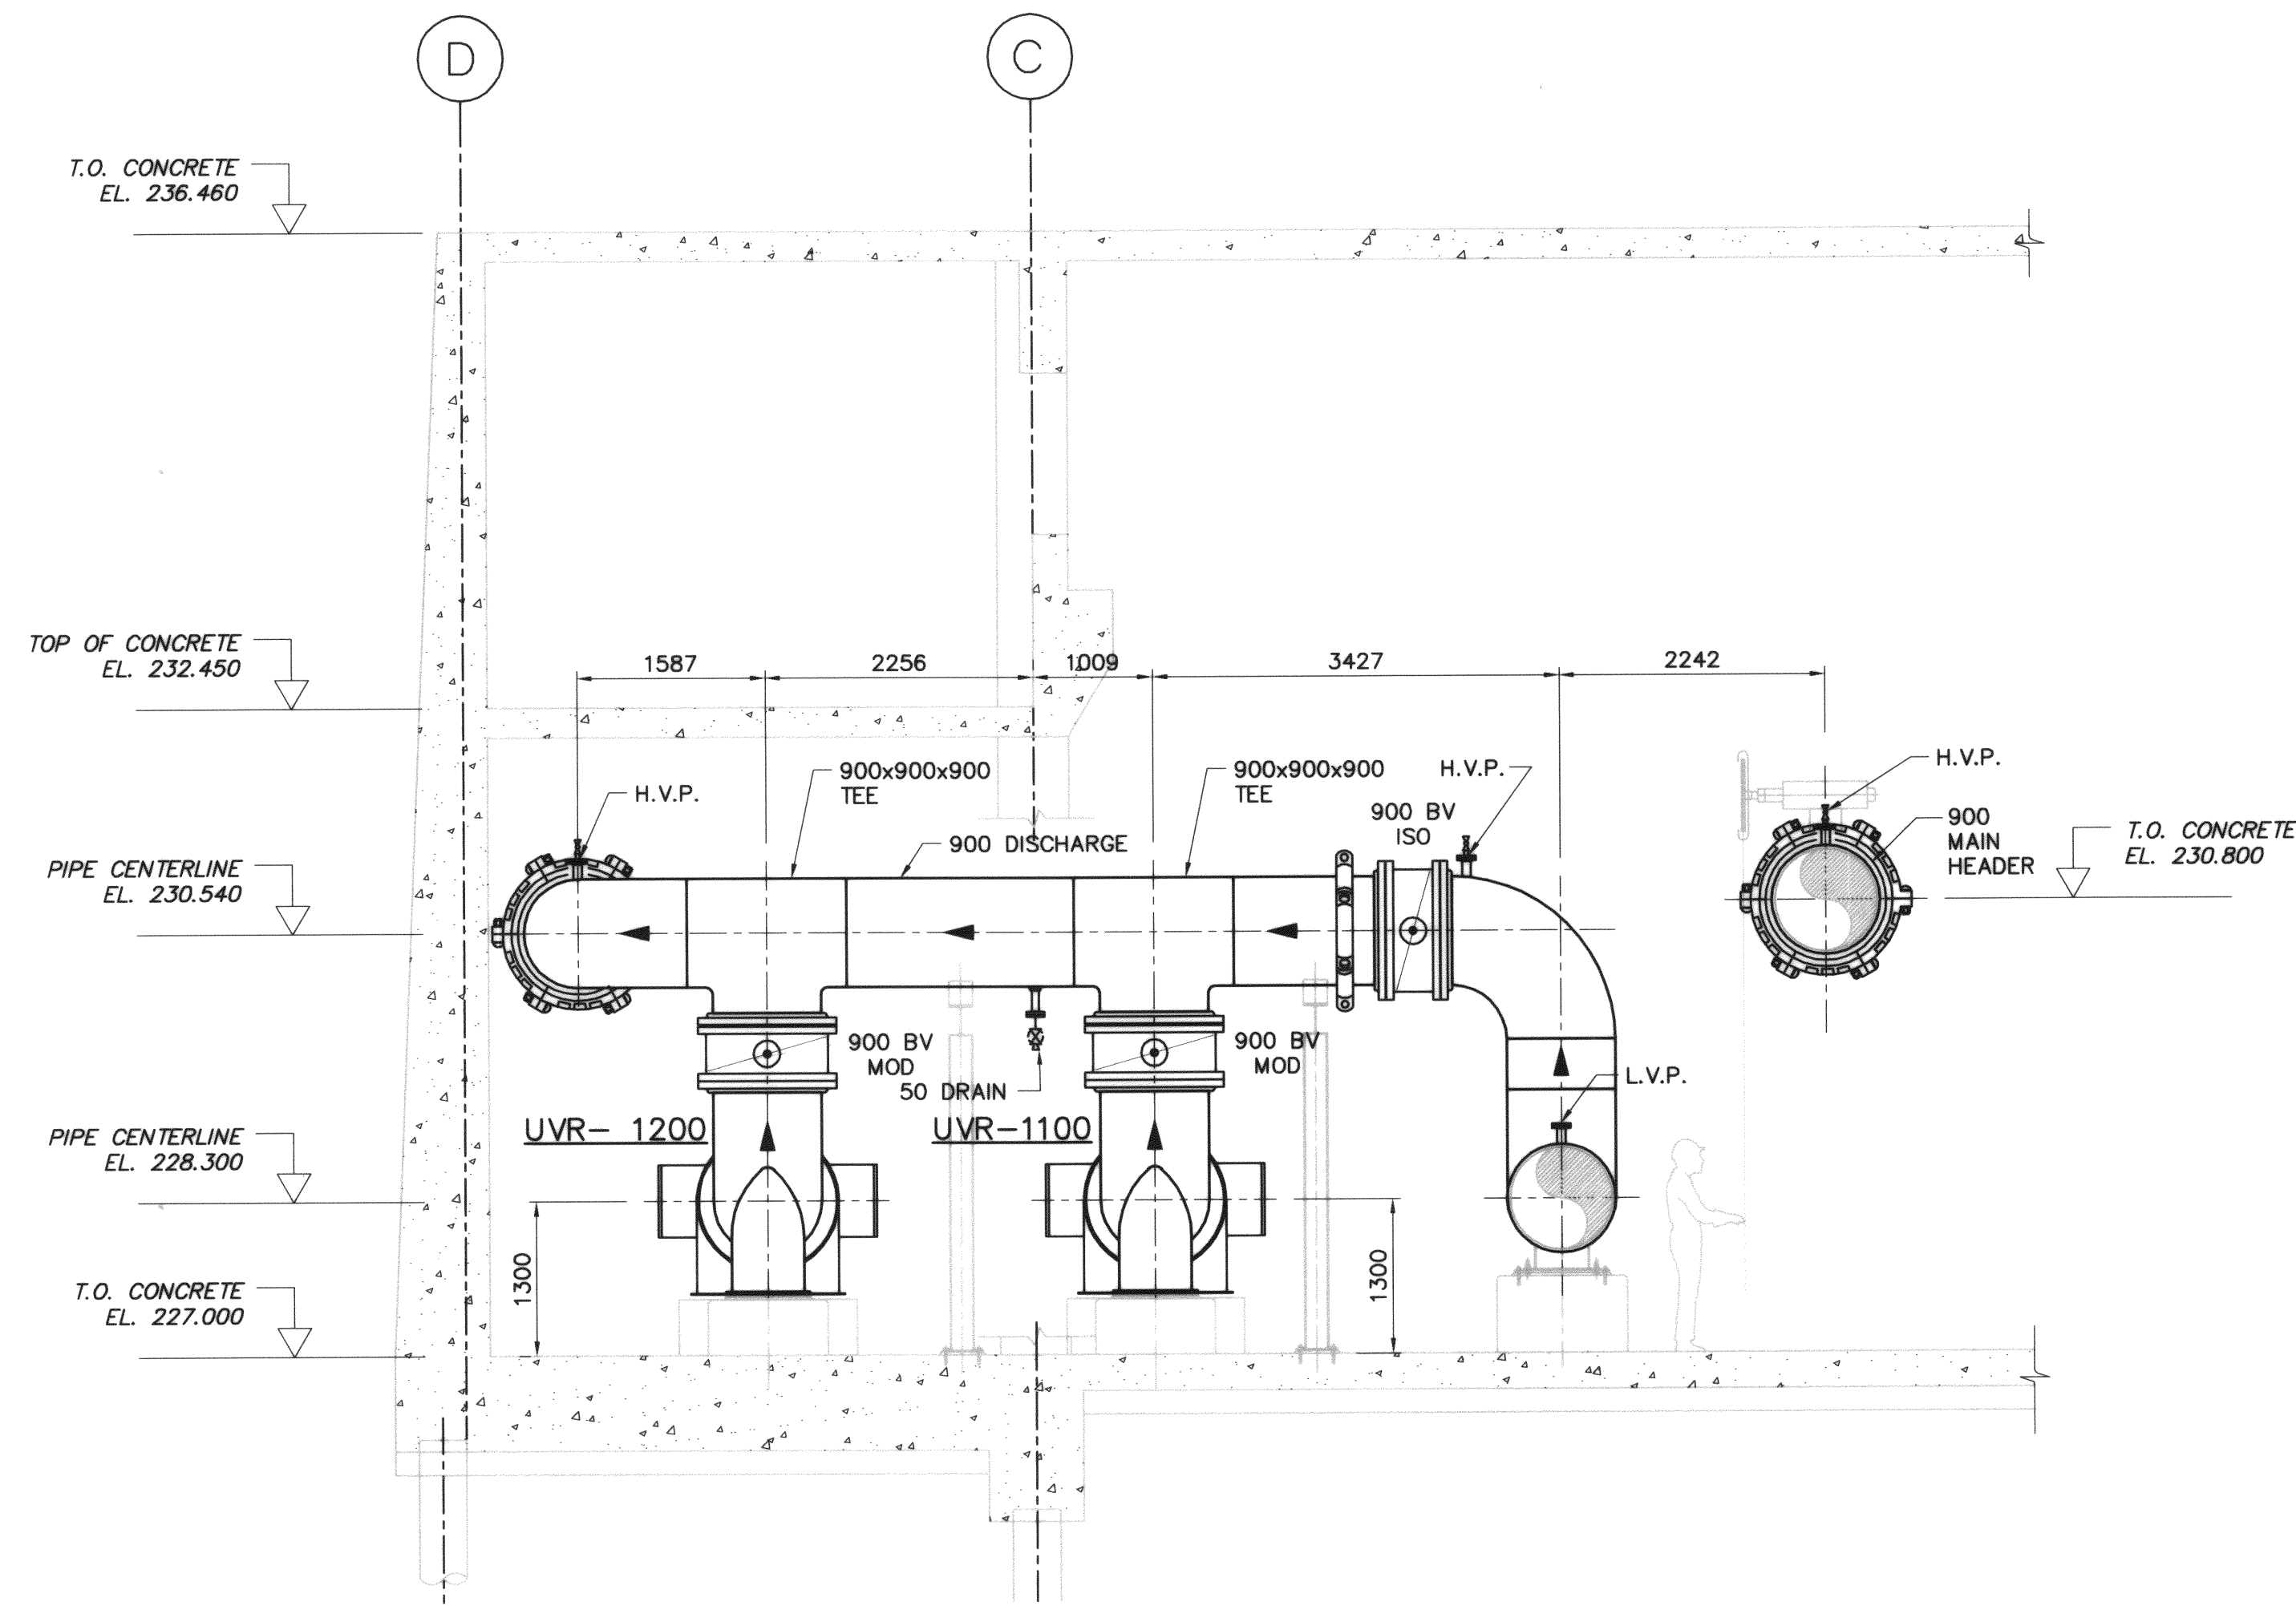

**G SECTION**  
P21 SCALE 1:50

**APCA**  
Certificate of Authorization  
Earth Tech Canada Inc.  
No. 730 Expiry: April 30, 2004

B.M. ELEV.		<b>EARTH TECH</b>		<b>CH2MHILL</b>		ENGINEER'S SEAL	
		DESIGNED BY: <b>TAR</b>		CHECKED BY: <b>DT</b>			
		DRAWN BY: <b>TAR</b>		APPROVED BY: <b>DKC</b>			
		HOR. SCALE: 1:50		RELEASED FOR CONSTRUCTION BY:			
		VERTICAL SCALE:					
0 ISSUED FOR TENDER		03/12/12 TAR		DATE 2003/09/01		CONSULTANT DRAWING NO. 63672-C5-P27	
NO. REVISIONS		DATE		DATE			

**THE CITY OF WINNIPEG**  
Winnipeg WATER AND WASTE DEPARTMENT

**DEACON ULTRAVIOLET (UV) LIGHT DISINFECTION PROJECT**

PROCESS - UV INSTALLATION  
PIPING SECTIONS AND ELEVATIONS BRANCH I

CITY FILE NUMBER  
SHEET 17 OF 21  
CITY DRAWING NUMBER  
**D-8414**