


INSTRUMENT LOOP DIAGRAM

LOOP NO.: REFER TO INSTRUMENT INDEX

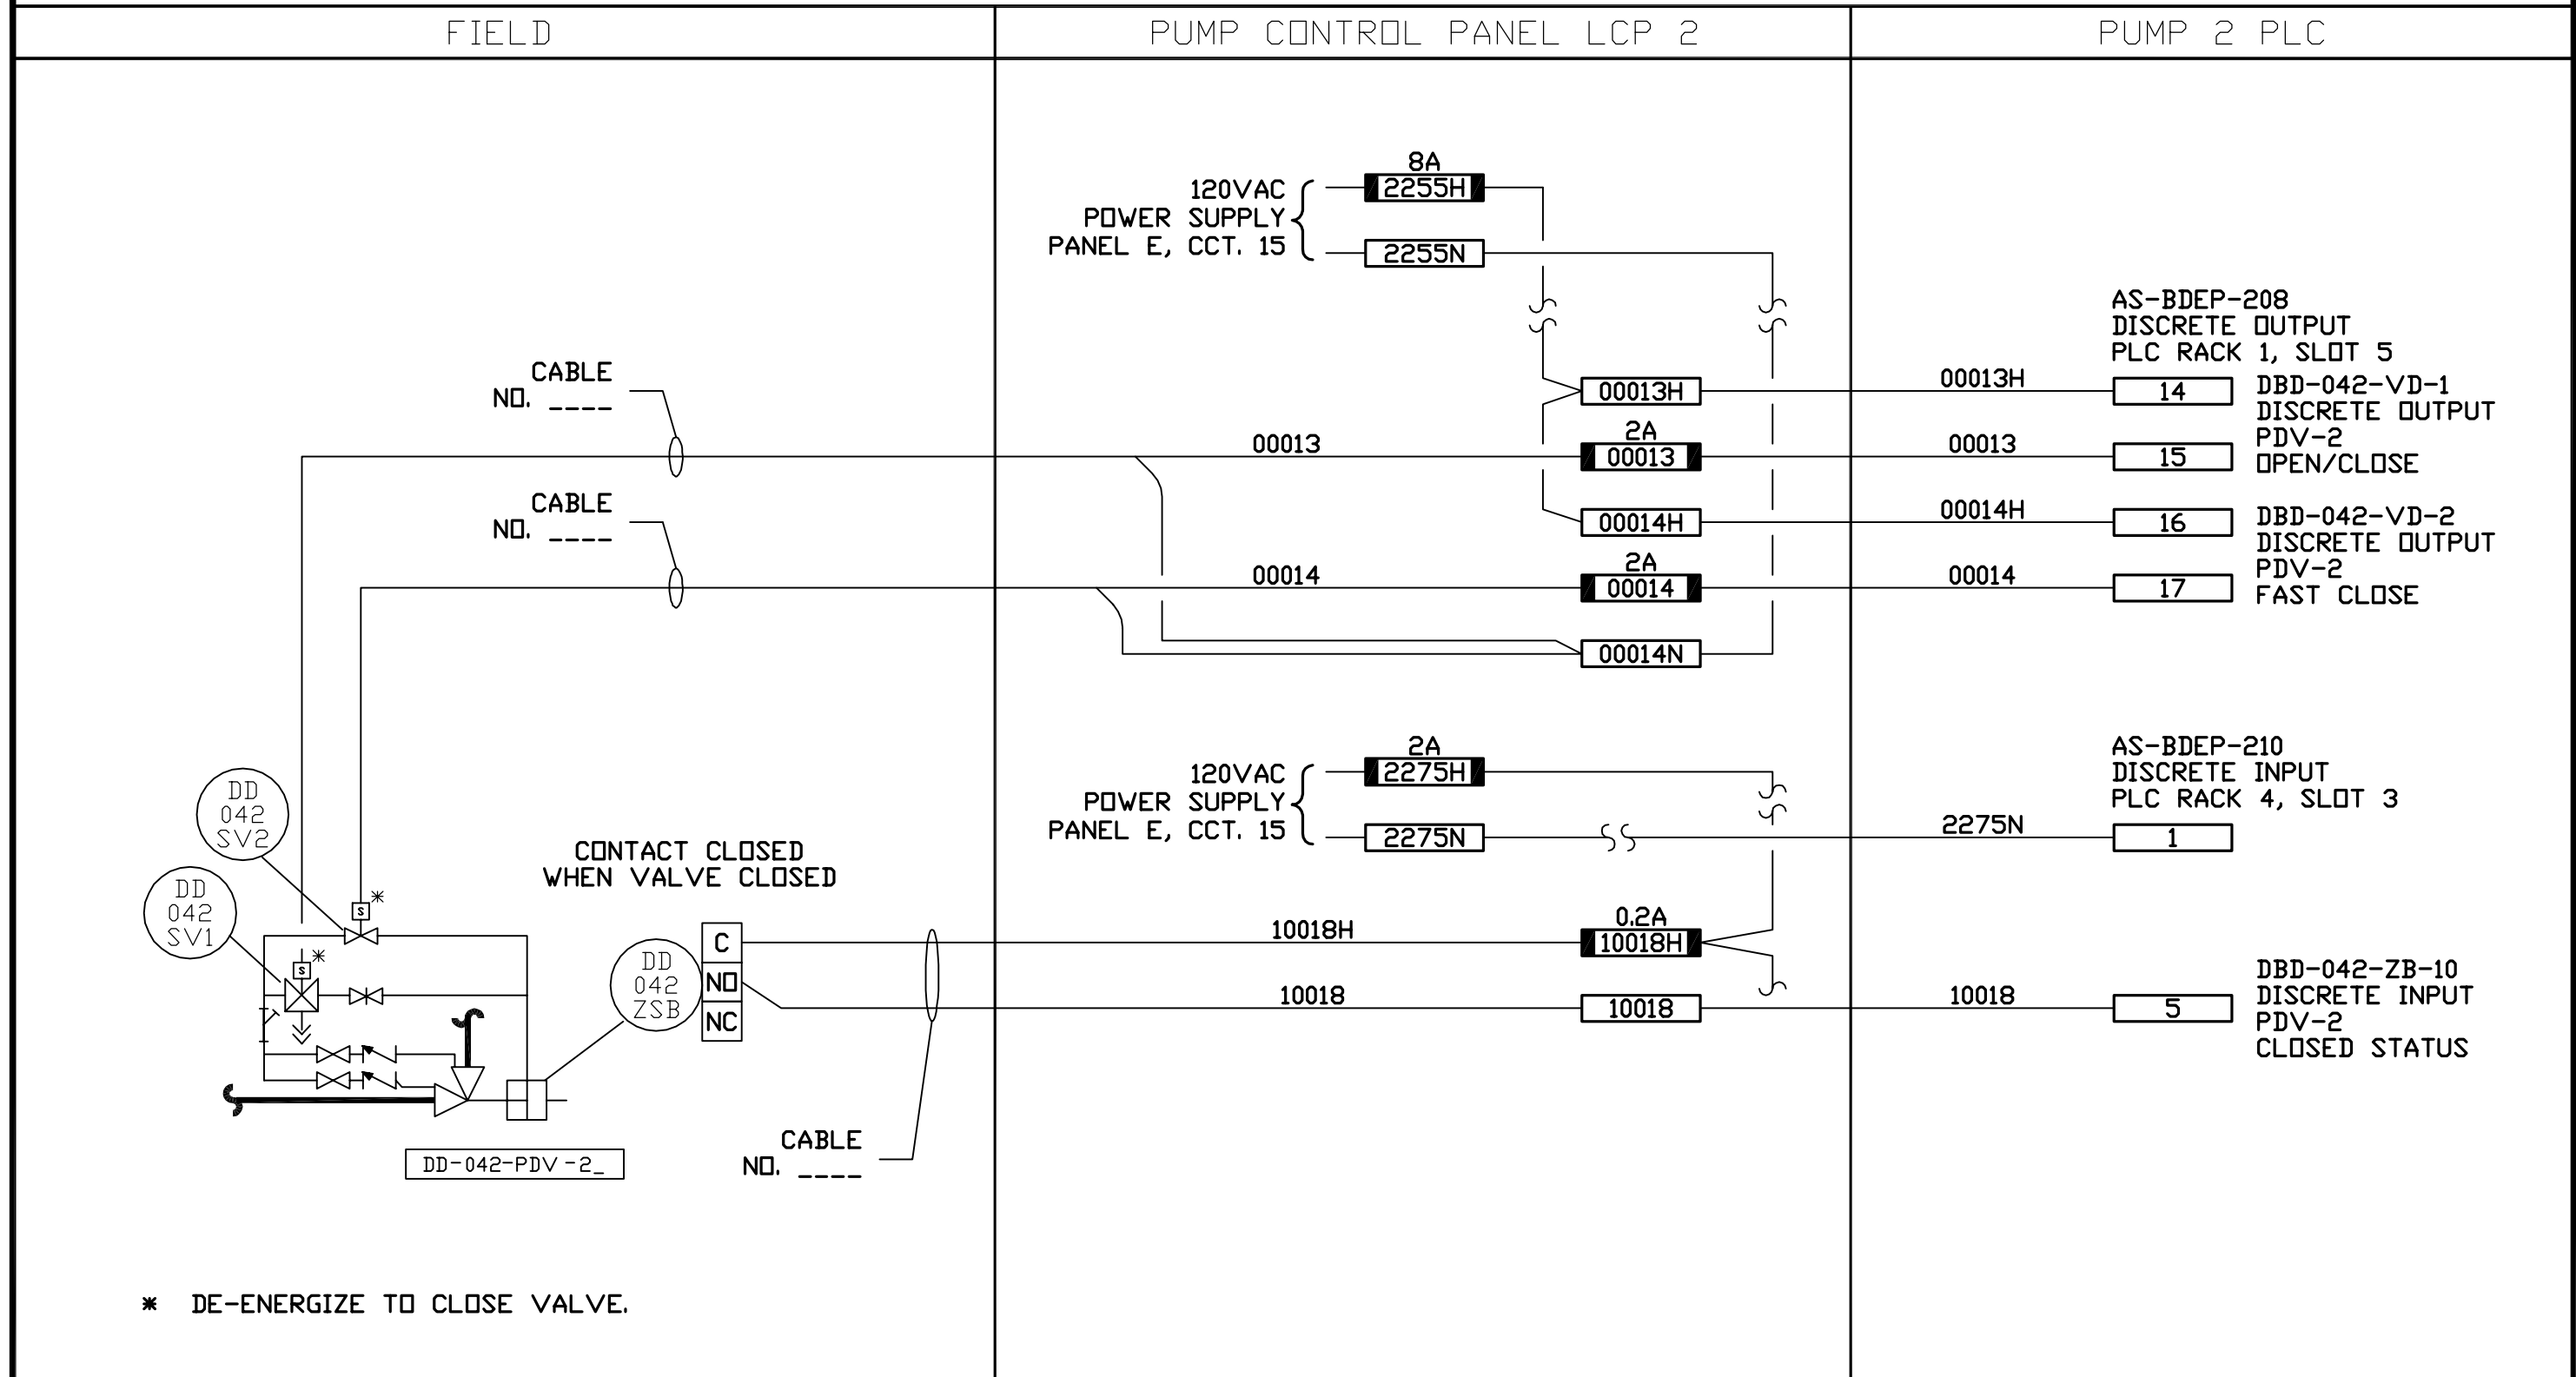

NOTE:

EARTH TECH

A tyco INTERNATIONAL LTD. COMPANY
Earth Tech (Canada) Inc. Winnipeg, Manitoba 204.477.5381



THE CITY OF WINNIPEG

WATER AND WASTE DEPARTMENT
DECON BOOSTER PUMPING STATION UPGRADE CONTRACT #5
INSTRUMENT LOOP DIAGRAM

SCALE NTS
DATE DEC. 3, 2003
DES BL DWN JD
CKD APP

DEACON BOOSTER PUMPING STATION
LCP2 - PUMP DISCHARGE VALVE PDV-2
NEW CONTROL WIRING

DRAWING NO.
ILD07

REV	DATE	REVISION	APP.
0	03/12/12	ISSUED FOR TENDER	