


INSTRUMENT LOOP DIAGRAM

LOOP No.: REFER TO INSTRUMENT INDEX

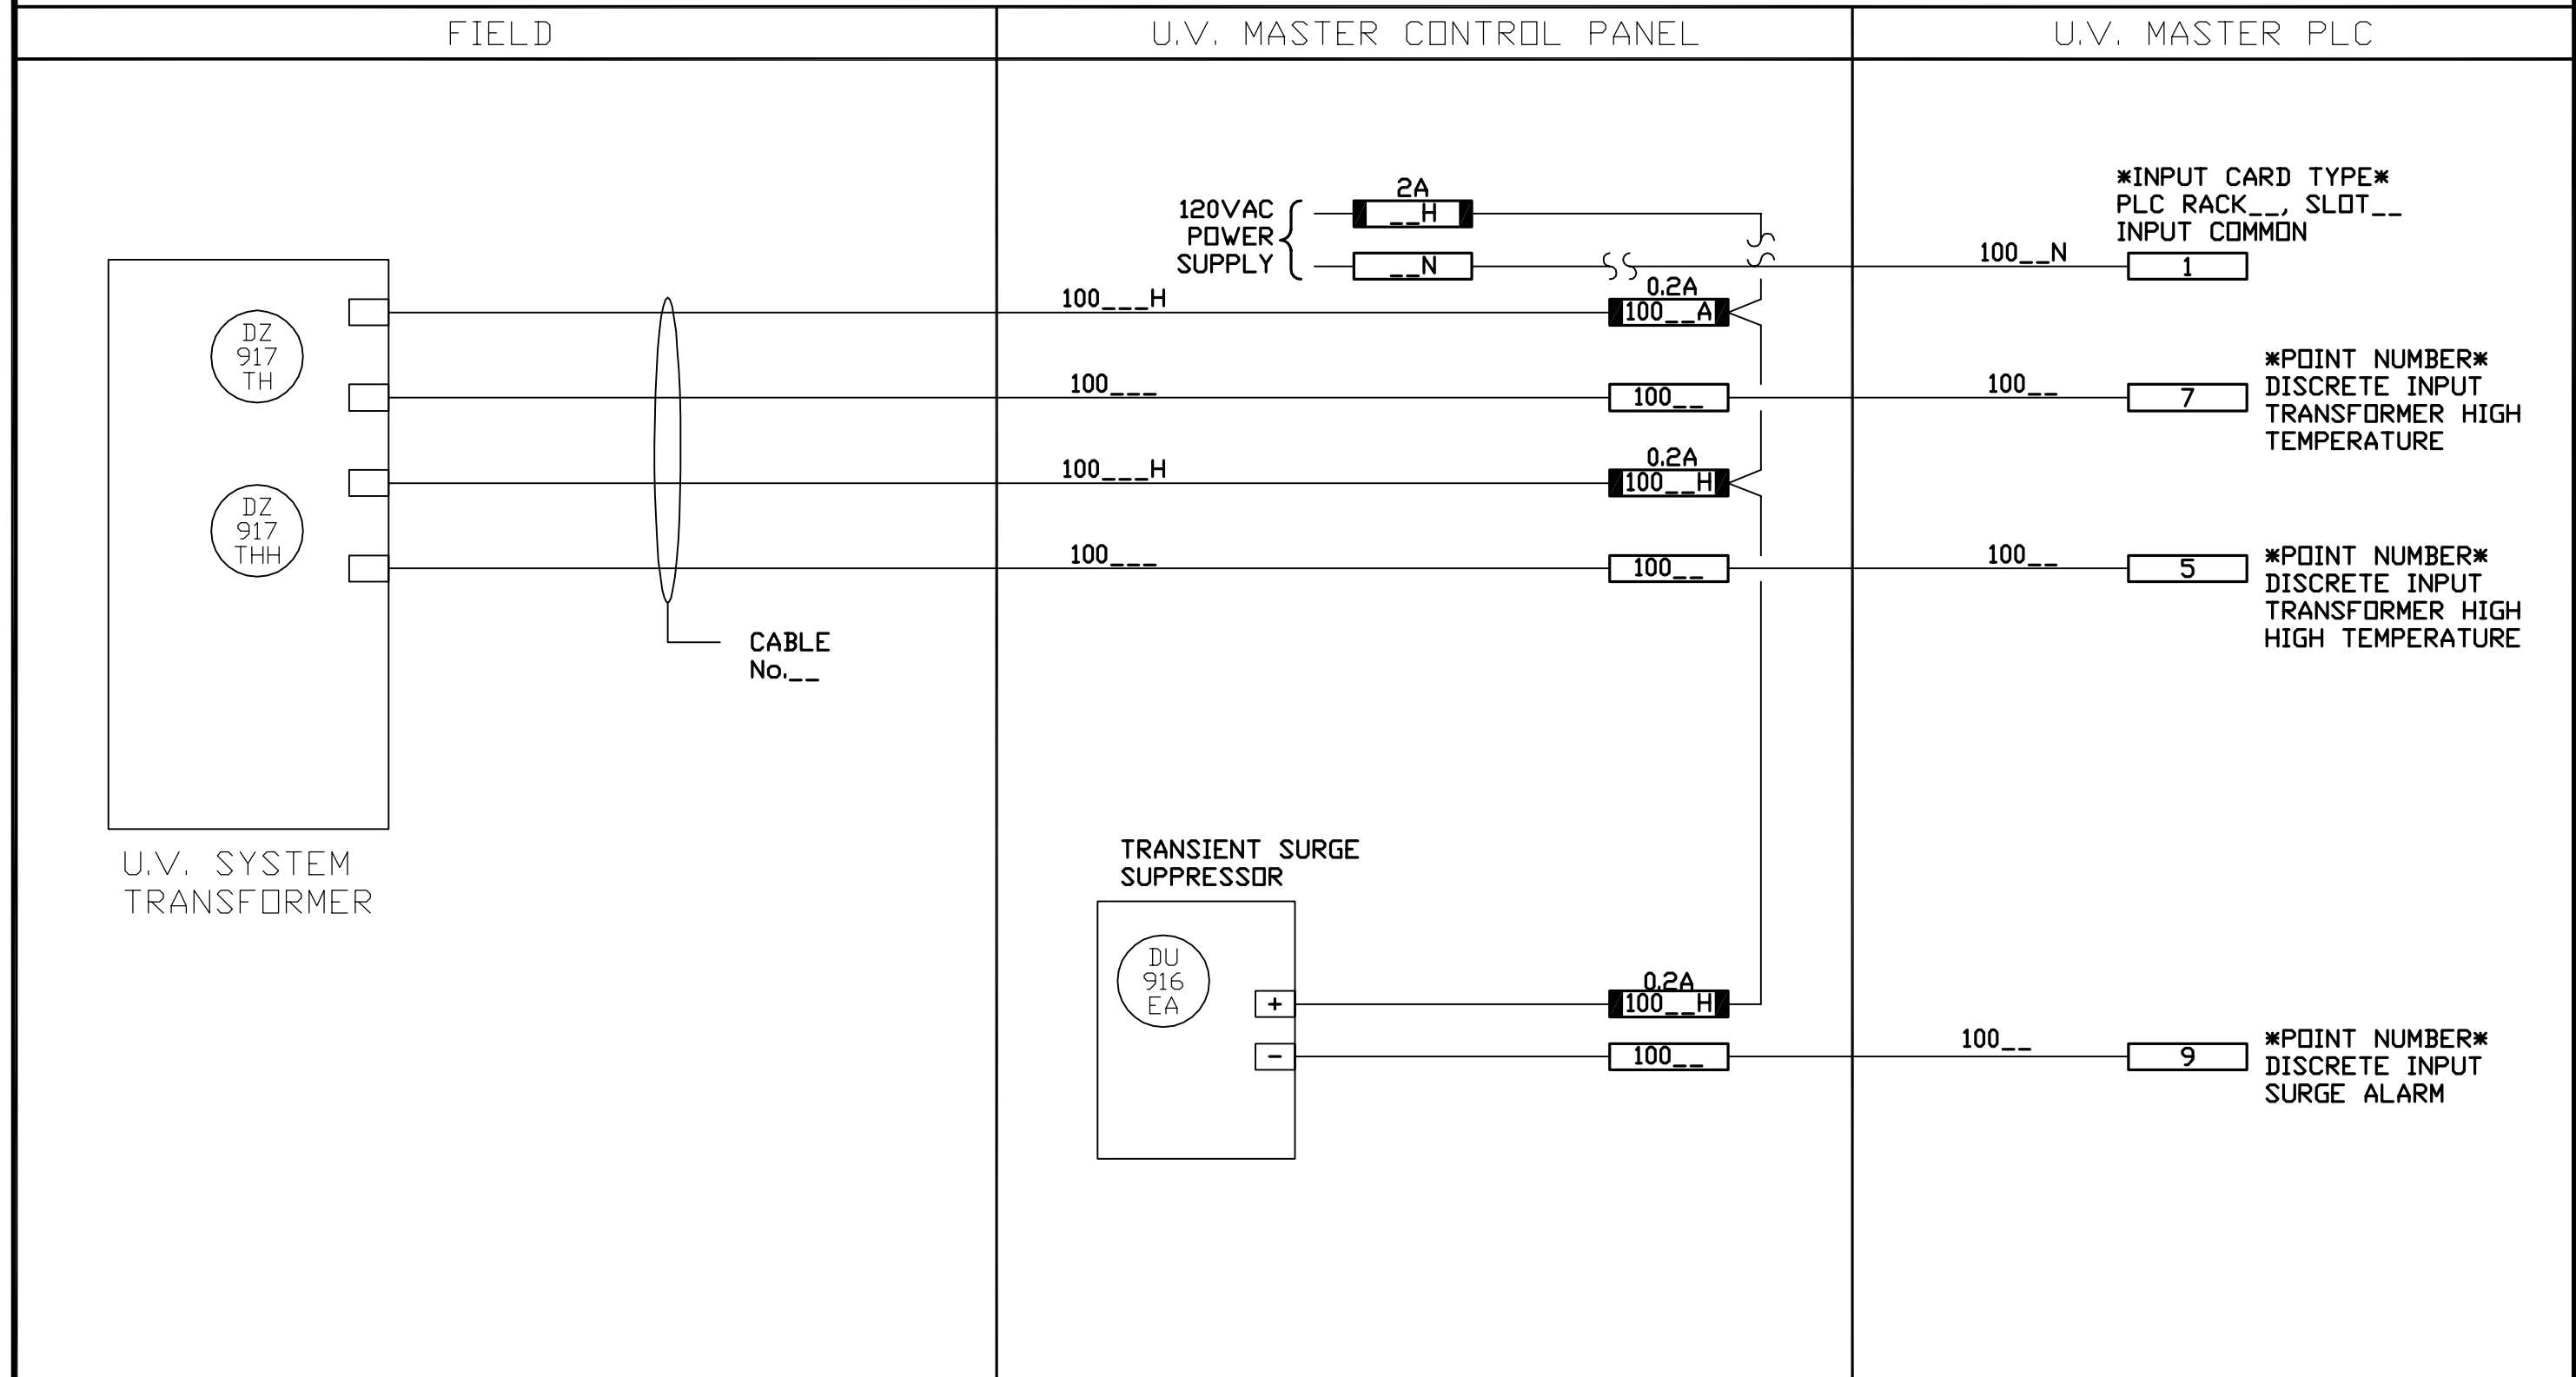

NOTE:

EARTH TECH

A tyco INTERNATIONAL LTD. COMPANY
Earth Tech (Canada) Inc. Winnipeg, Manitoba 204.477.5381



THE CITY OF WINNIPEG

WATER AND WASTE DEPARTMENT
DECON BOOSTER PUMPING STATION UPGRADE CONTRACT #5
INSTRUMENT LOOP DIAGRAM

DEACON BOOSTER PUMPING STATION
U.V. SYSTEM POWER SUPPLY
ALARMS

SCALE: _____ NTS
DATE: DEC. 3, 2003
DES: BL DWN JD
CKD: _____ APP _____

DRAWING NO.
ILD13

REV	DATE	REVISION	APP.
0	03/12/12	ISSUED FOR TENDER	